


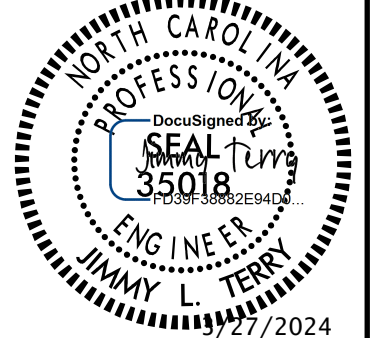





6/27/99

PROJECT REFERENCE NO. U-5809	SHEET NO. 2A-4
ROADWAY DESIGN ENGINEER 	PAVEMENT DESIGN ENGINEER 
DOCUMENT NOT CONSIDERED FINAL UNLESS ALL SIGNATURES COMPLETED	
 TGS ENGINEERS 201 W. MARION ST. STE 200 SHELBY, NC 28150 PH (704) 476-0003 CORP. LICENSE NO.: C-0275	

PAVEMENT SCHEDULE	
C1	1 1/2" S9.5C
C2	3" S9.5C
C3	VAR. DEPTH S9.5C
D1	4" I19.5C
D2	VAR. DEPTH I19.5C
E1	5" B25.0C
E2	VAR. DEPTH B25.0C
R1	2'-6" C & G
S	4" SIDEWALK
T	EARTH MATERIAL
U	EXISTING PAVEMENT
V	INCIDENTAL MILLING
W	WEDGING



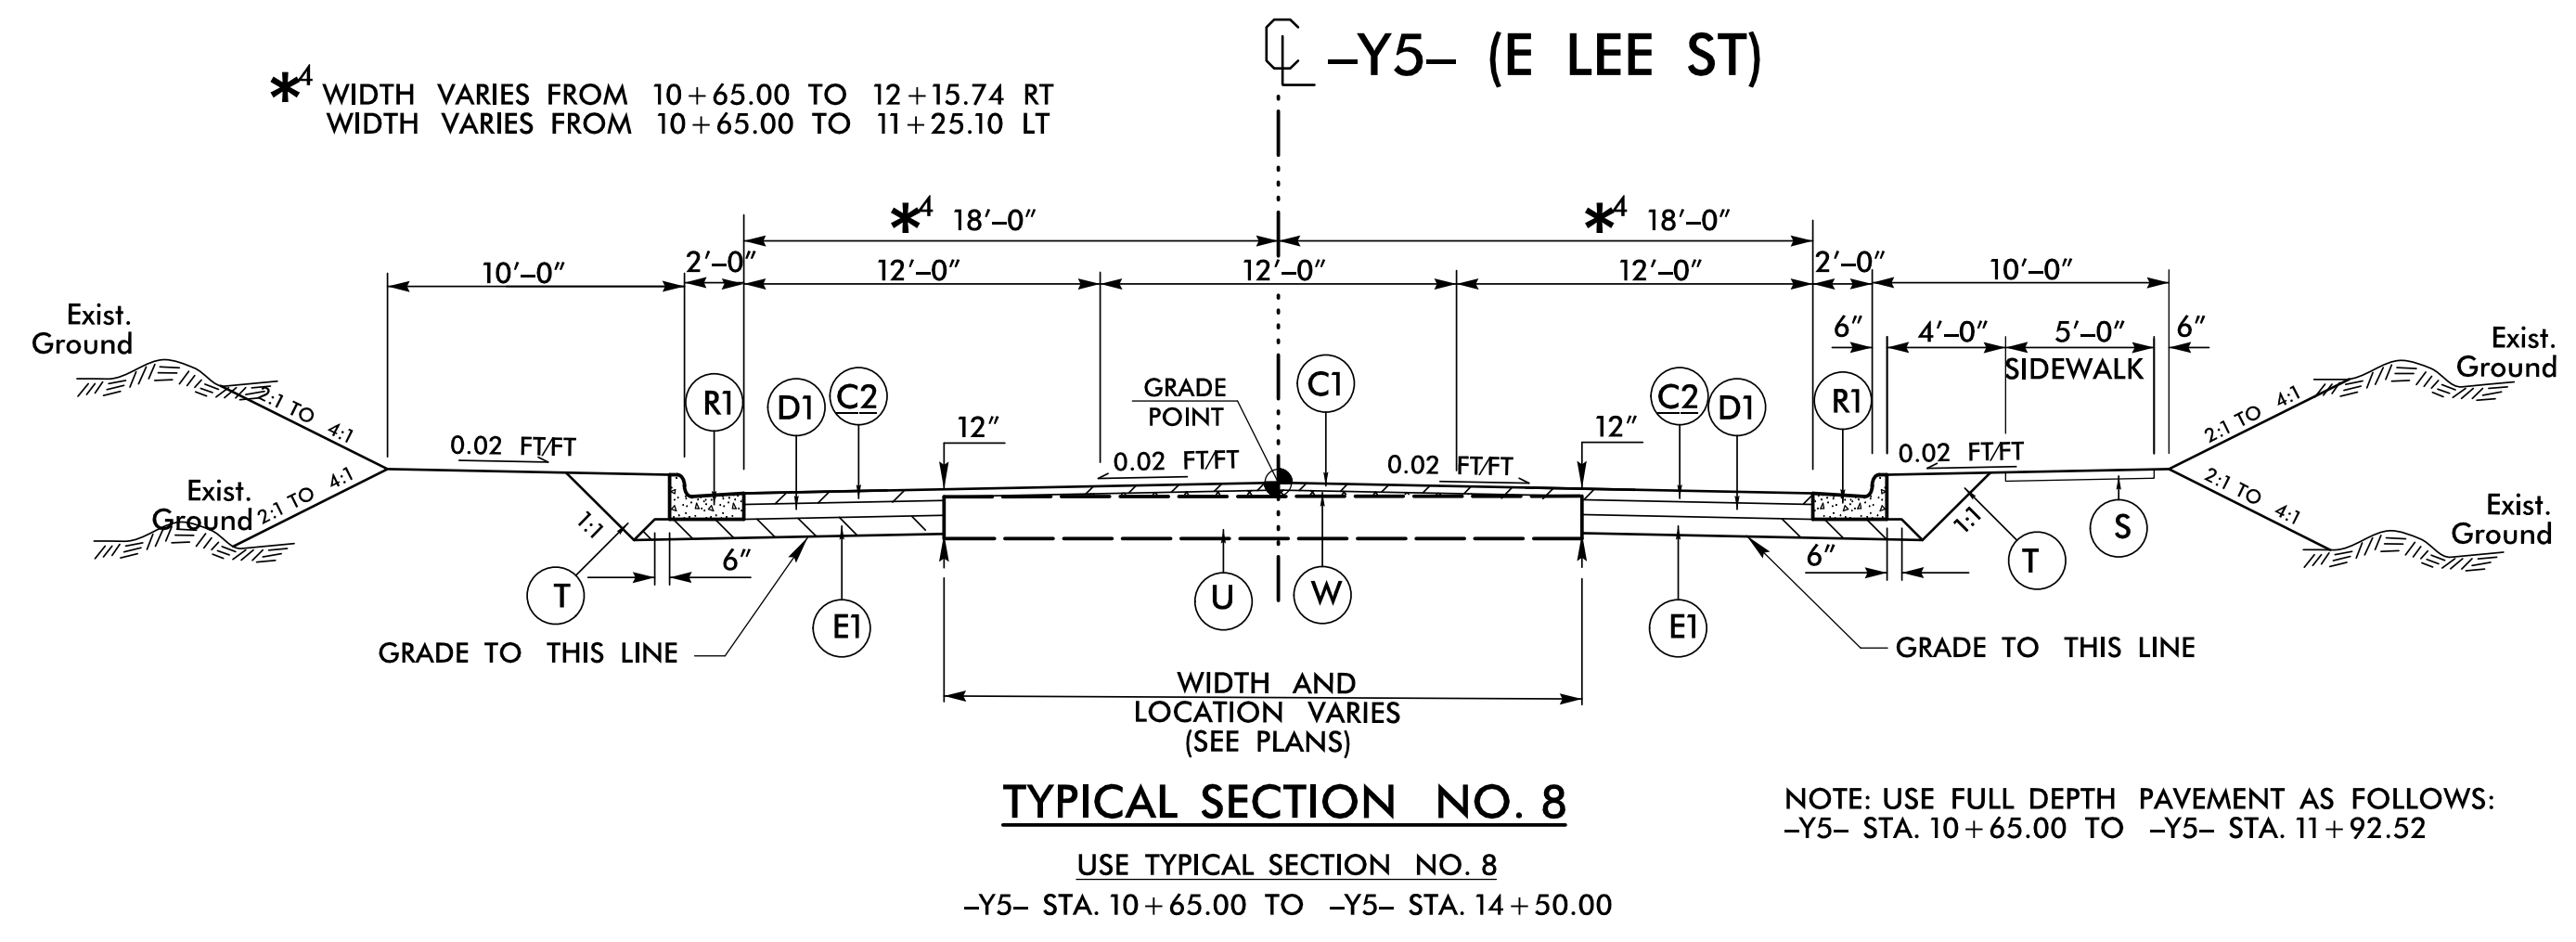NOTE: TRANSITION BETWEEN TYP. SECT. NO. 8 AND EXISTING AS FOLLOWS:
-Y5- STA. 14+50.00 TO -Y5- STA. 15+00.00

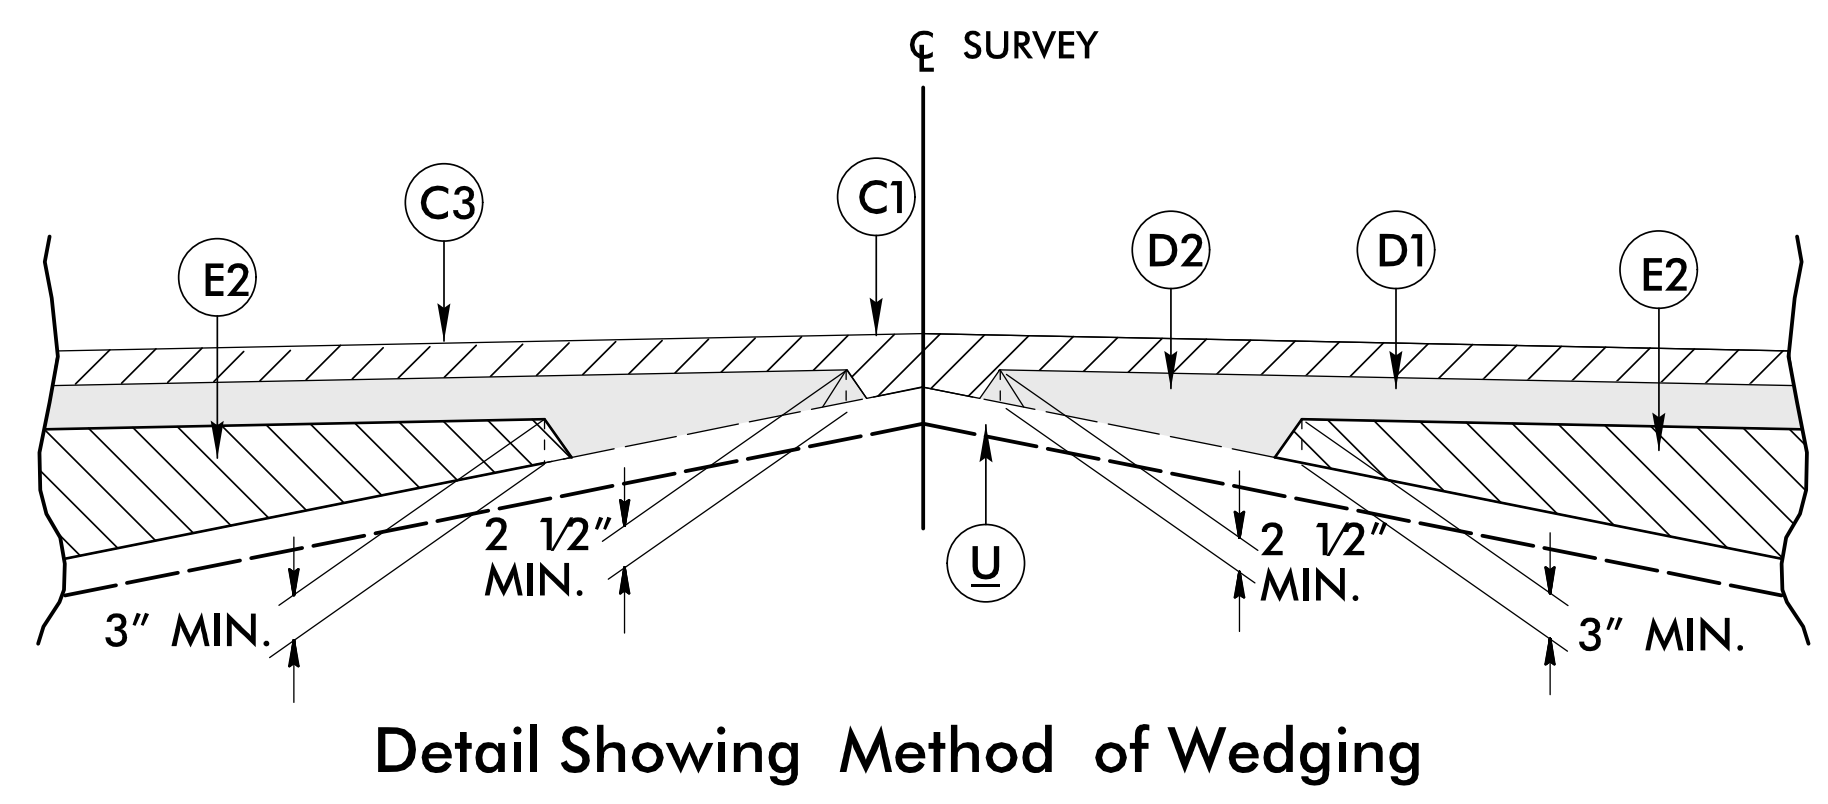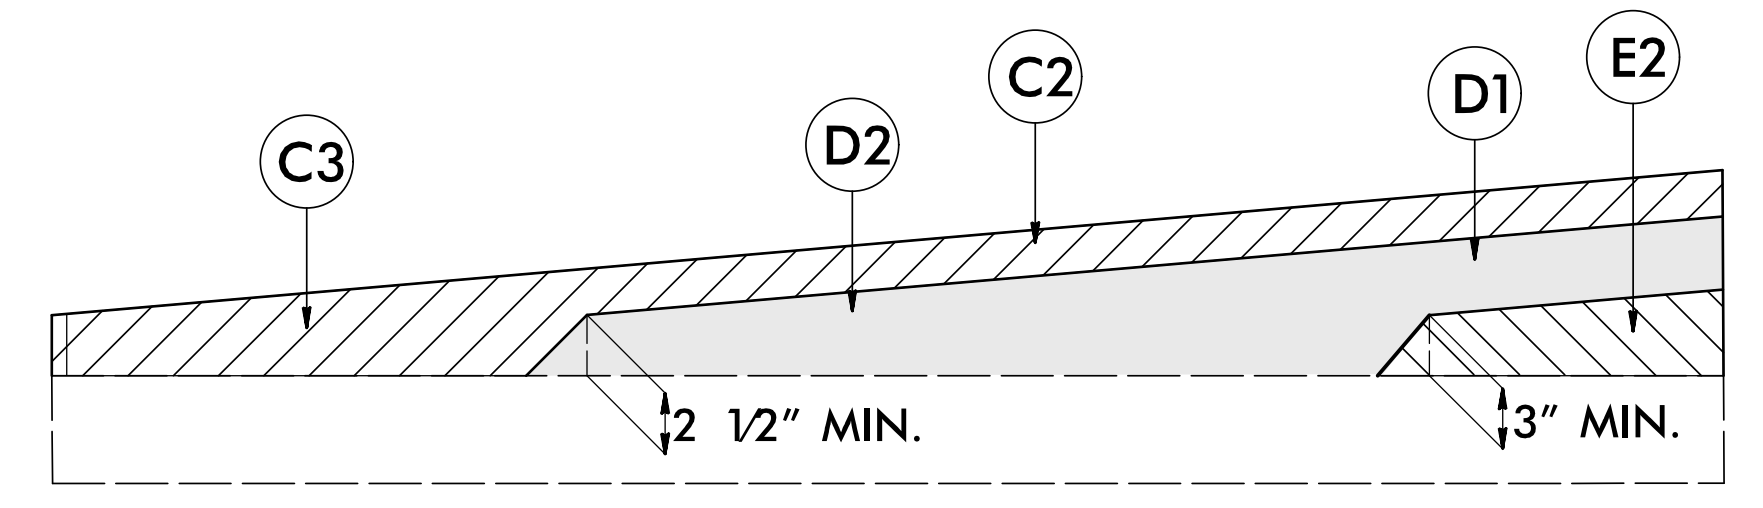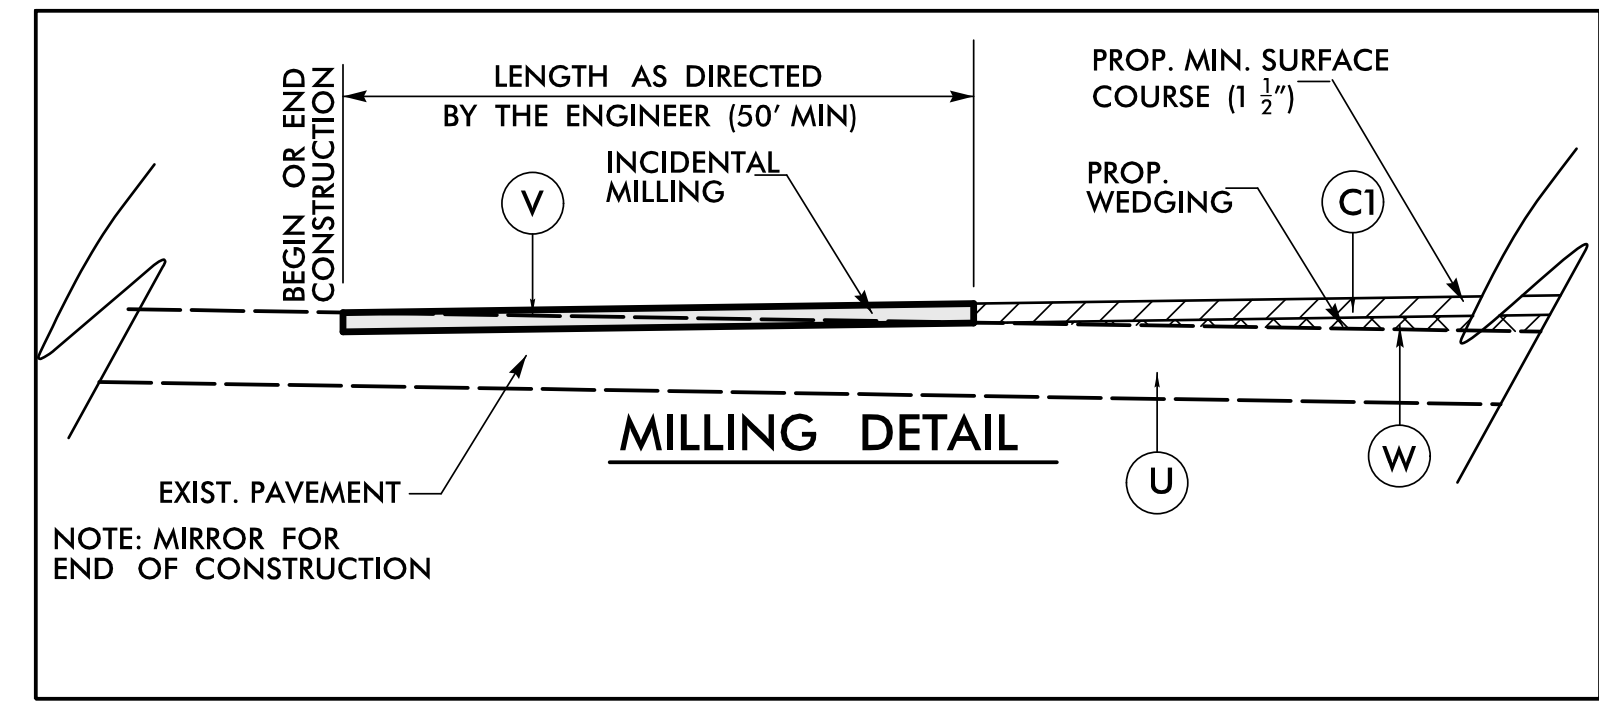

3/27/2024
X:\NC001\U-5809\Roadway\Proj\U-5809_Rdy_typ.dgn
User:cculbtt