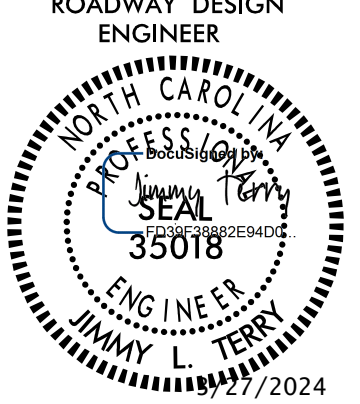
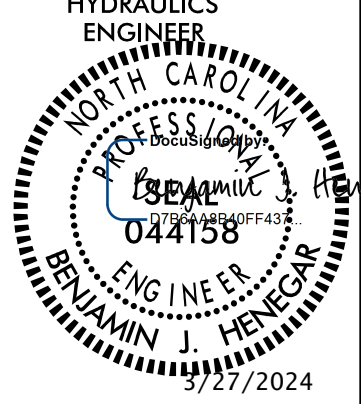

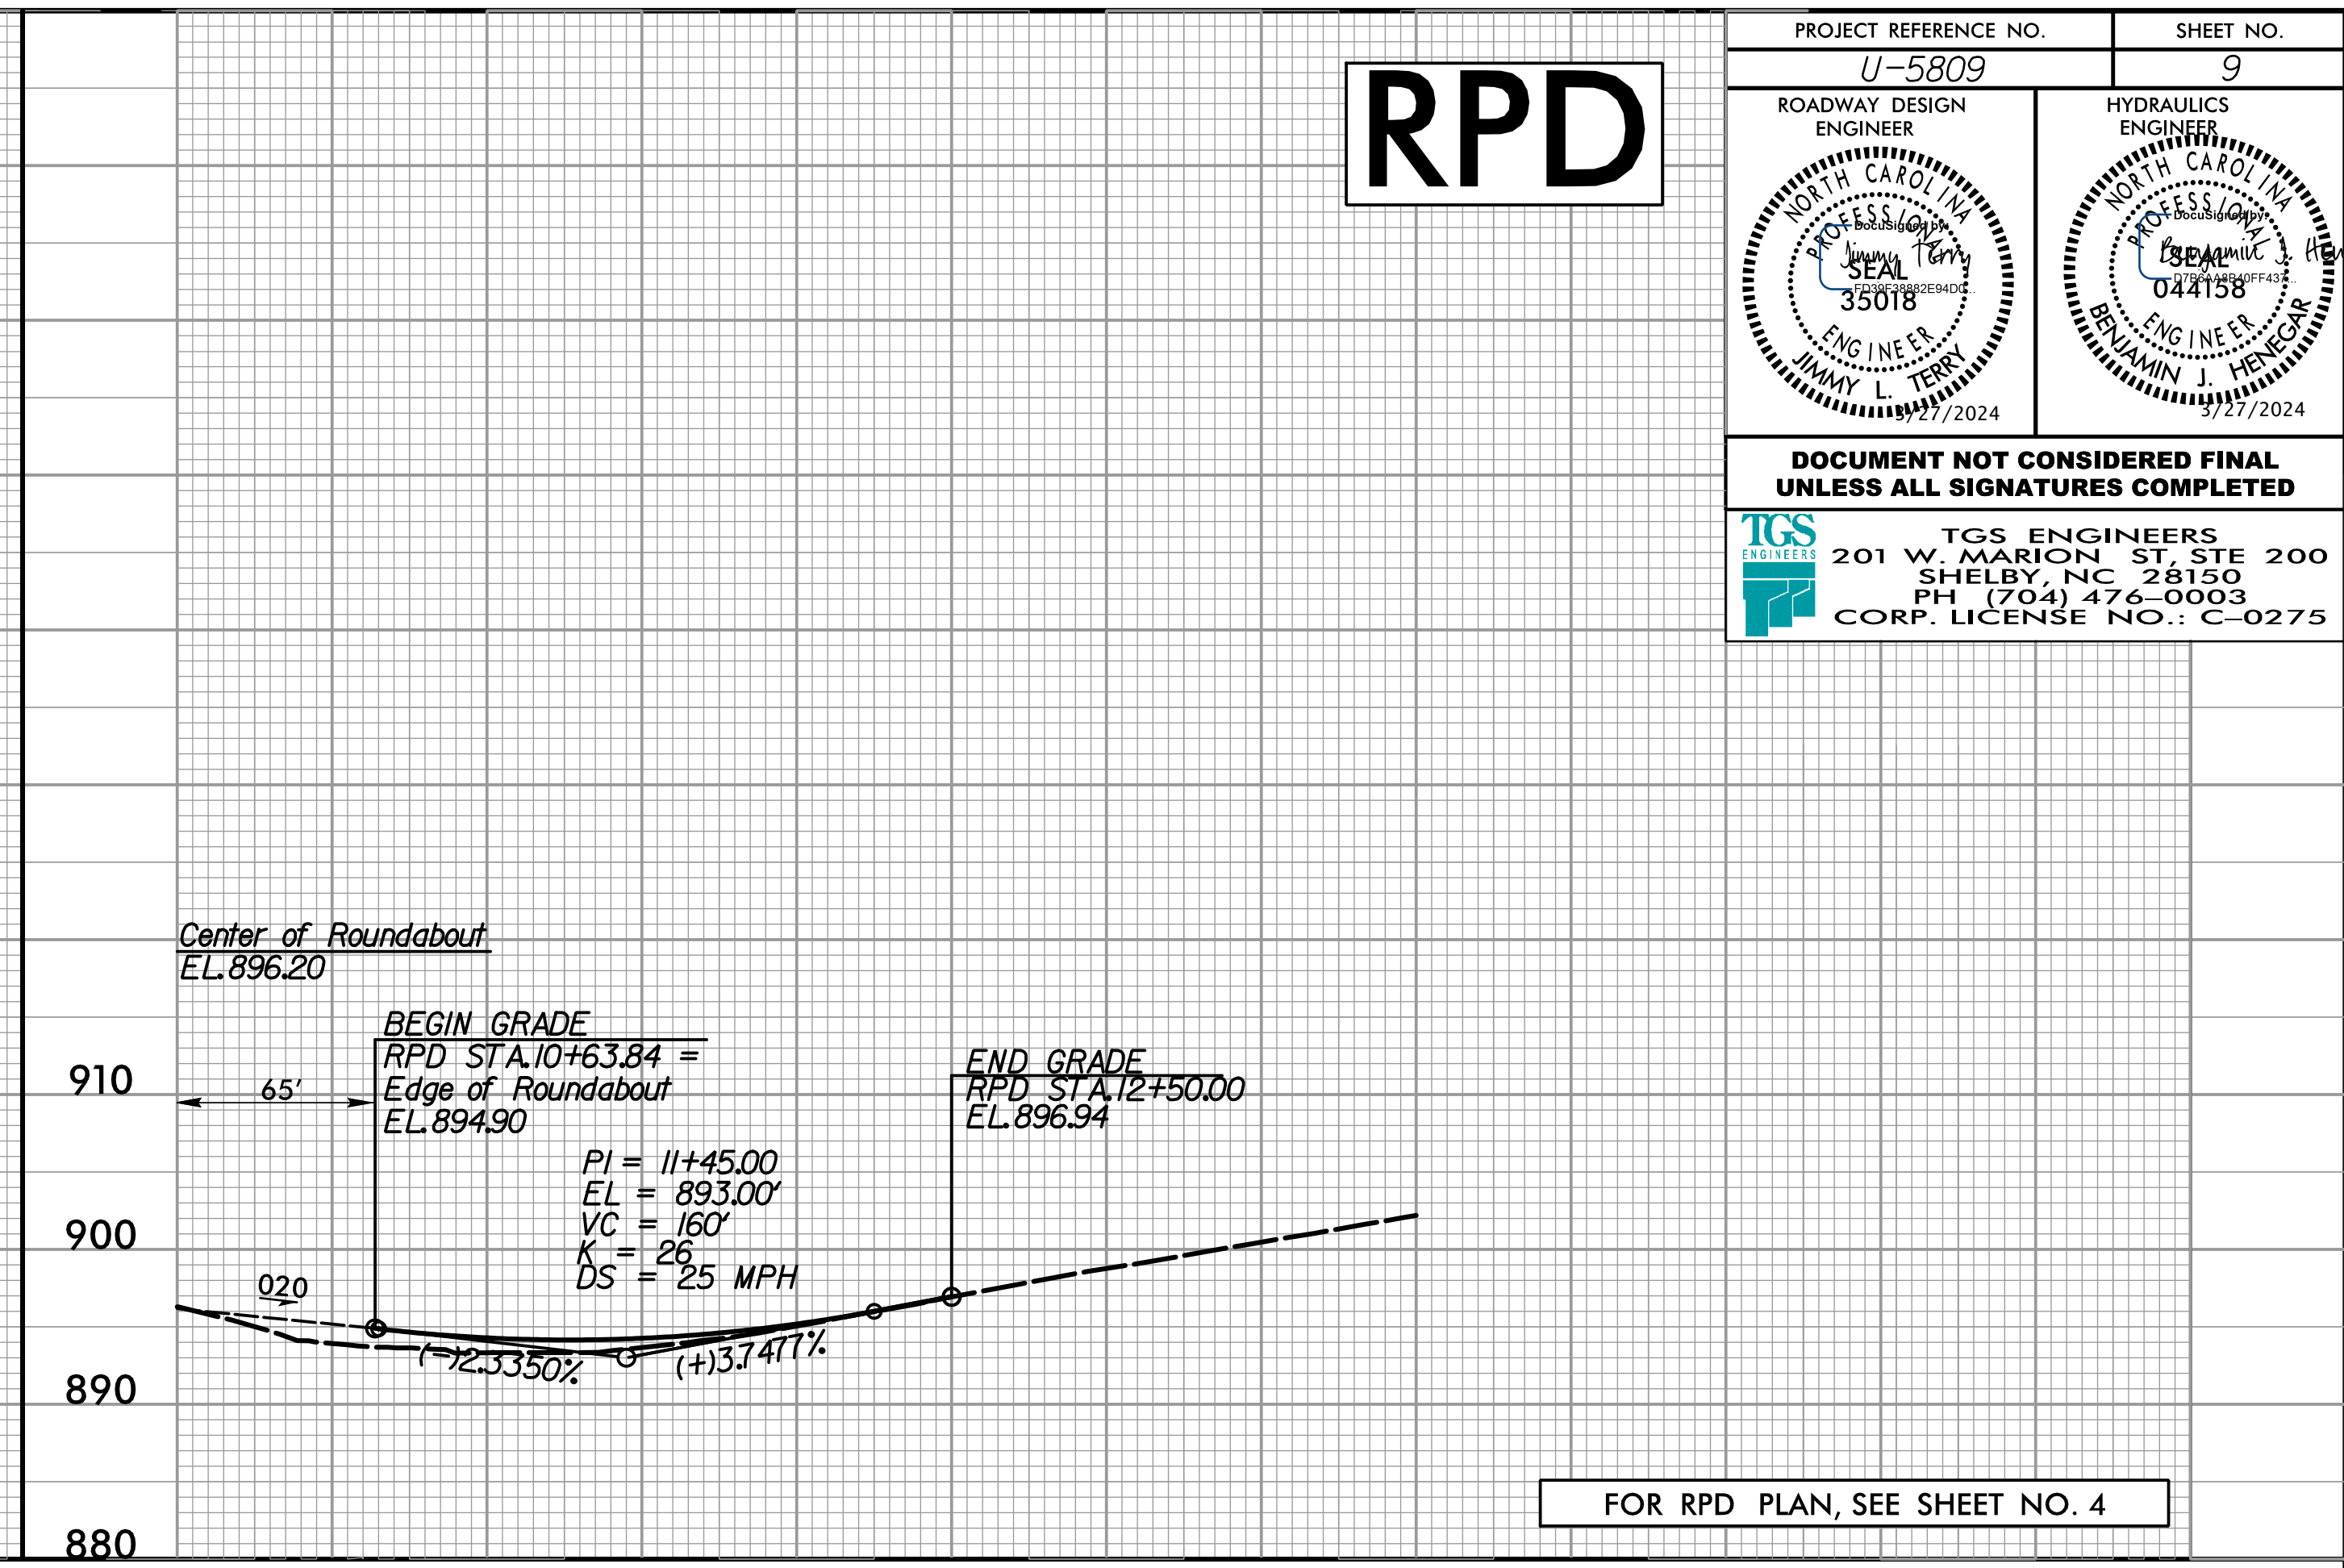
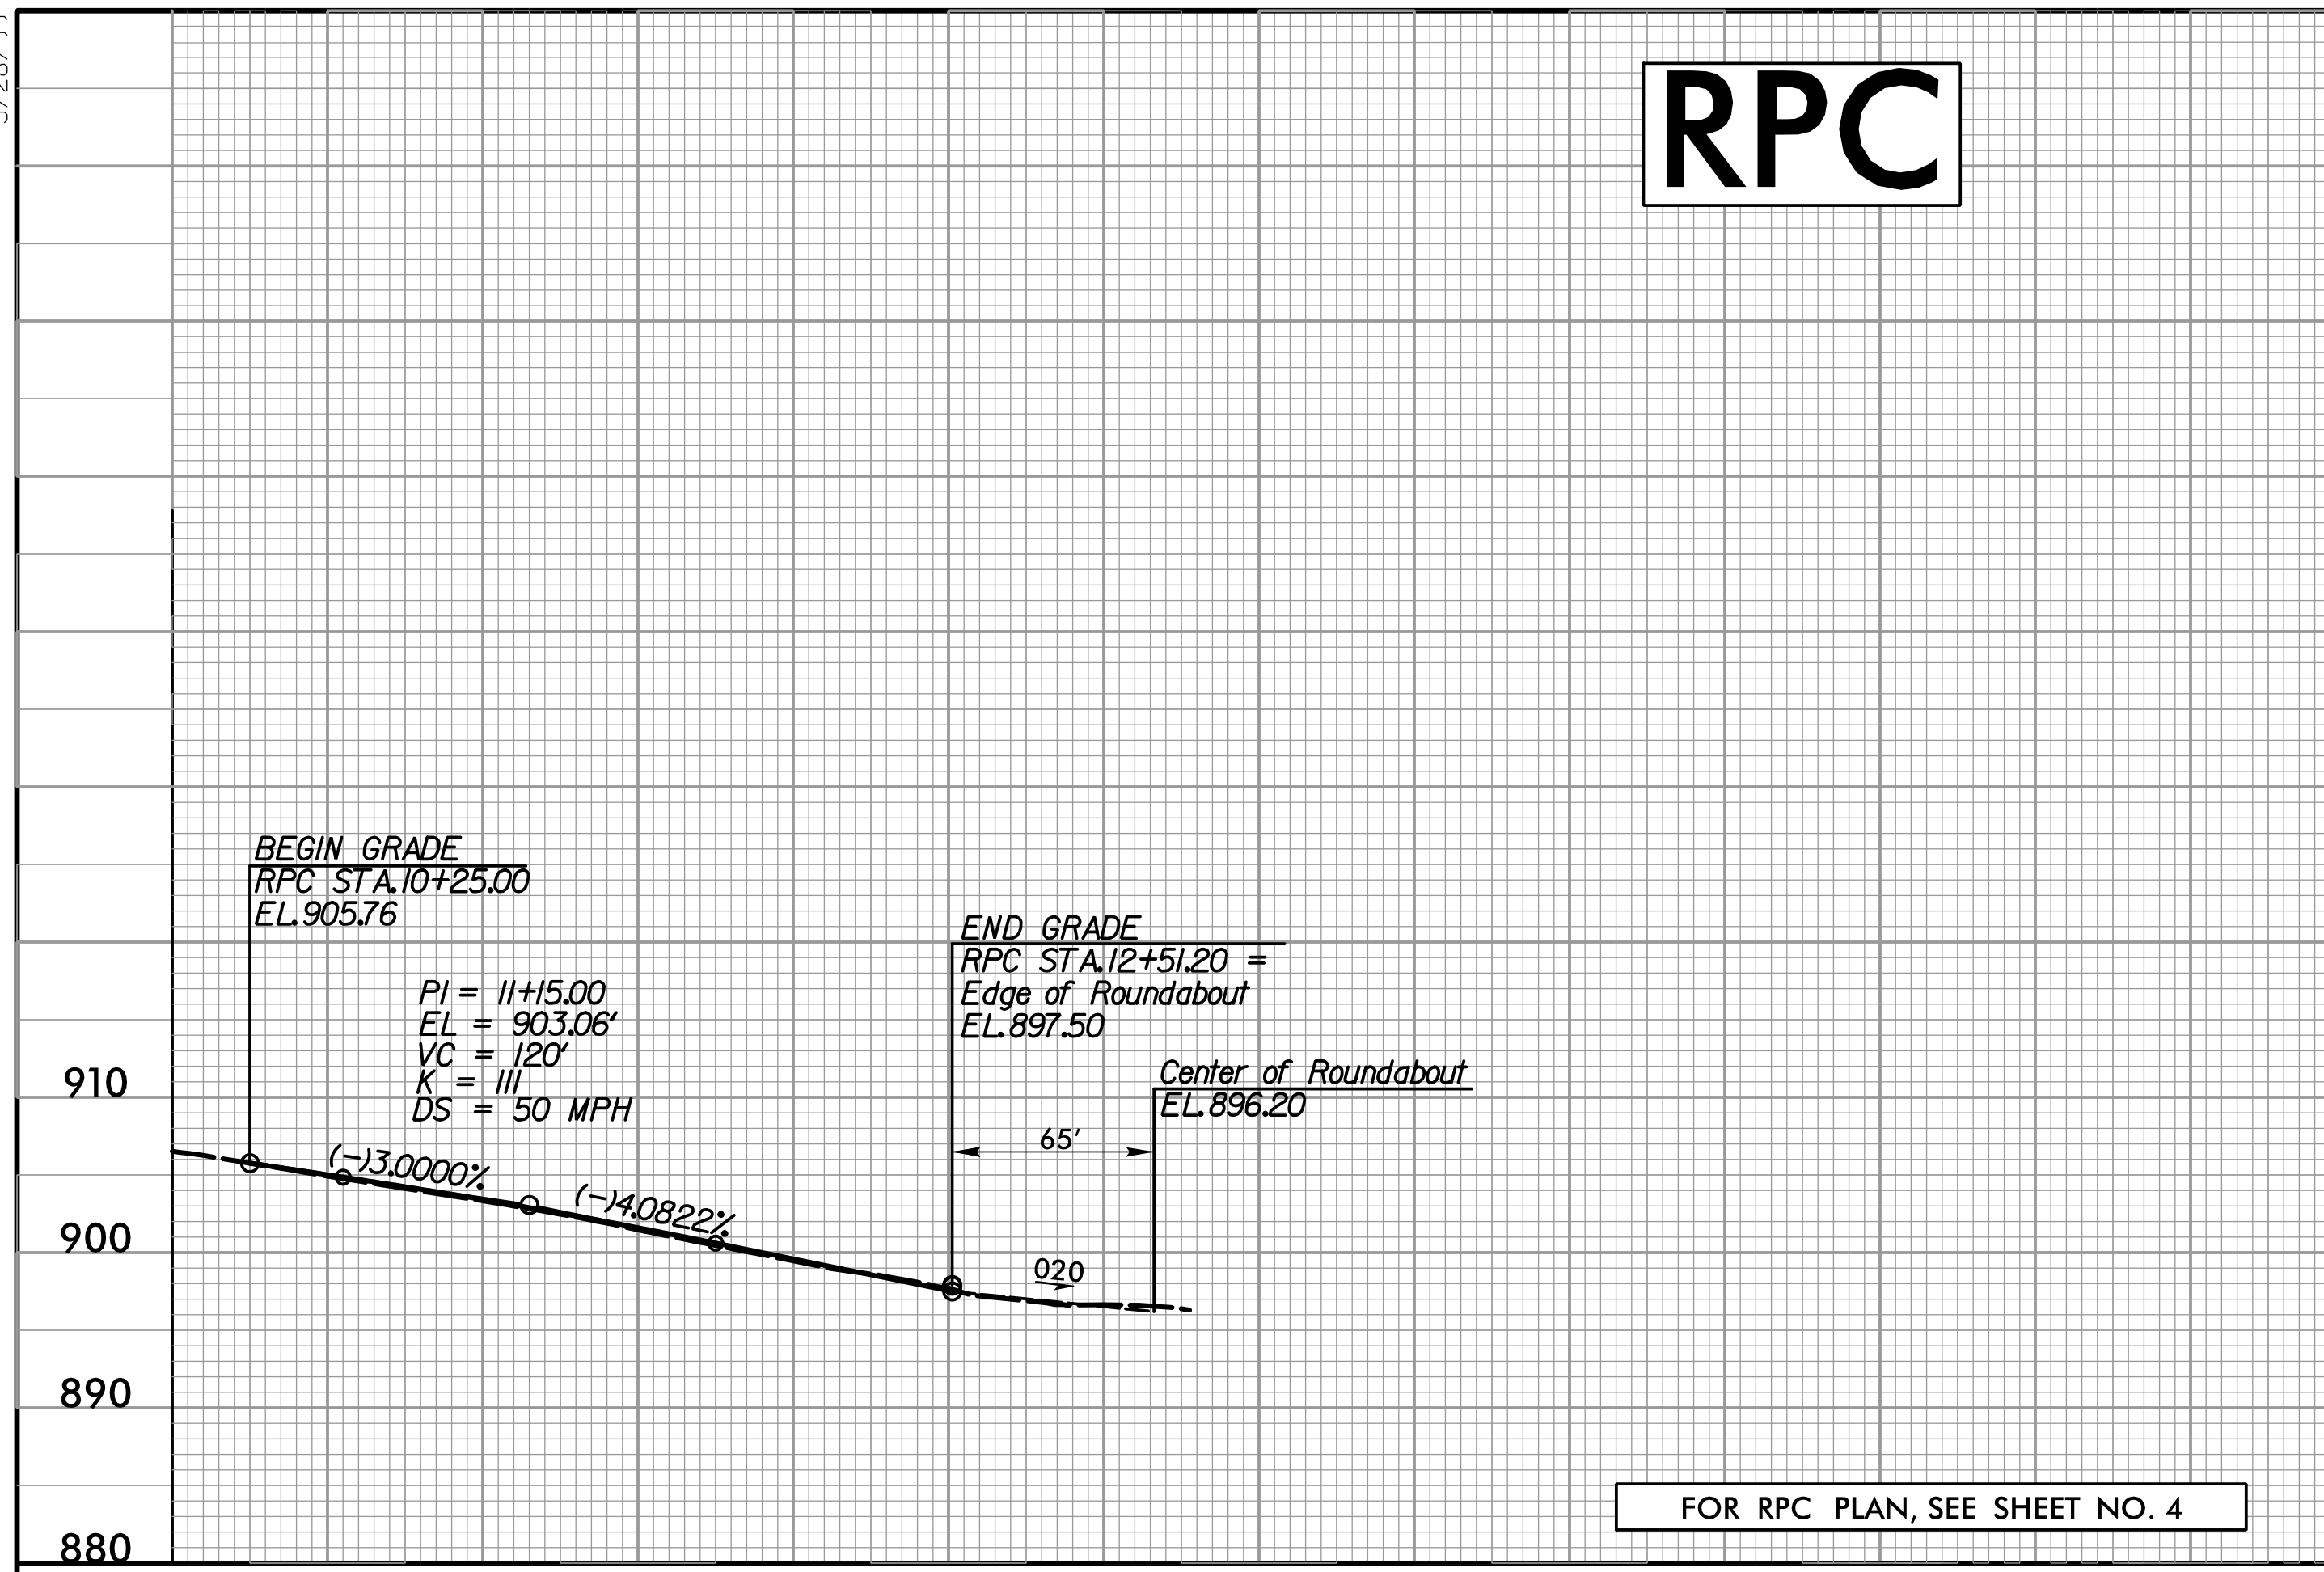


5/28/24

RPC



RPD

PROJECT REFERENCE NO. U-5809	SHEET NO. 9
ROADWAY DESIGN ENGINEER 	HYDRAULICS ENGINEER 
DOCUMENT NOT CONSIDERED FINAL UNLESS ALL SIGNATURES COMPLETED	
 TGS ENGINEERS 201 W. MARION ST. STE 200 SHELBY, NC 28150 PH (704) 476-0003 CORP. LICENSE NO.: C-0275	



-Y-

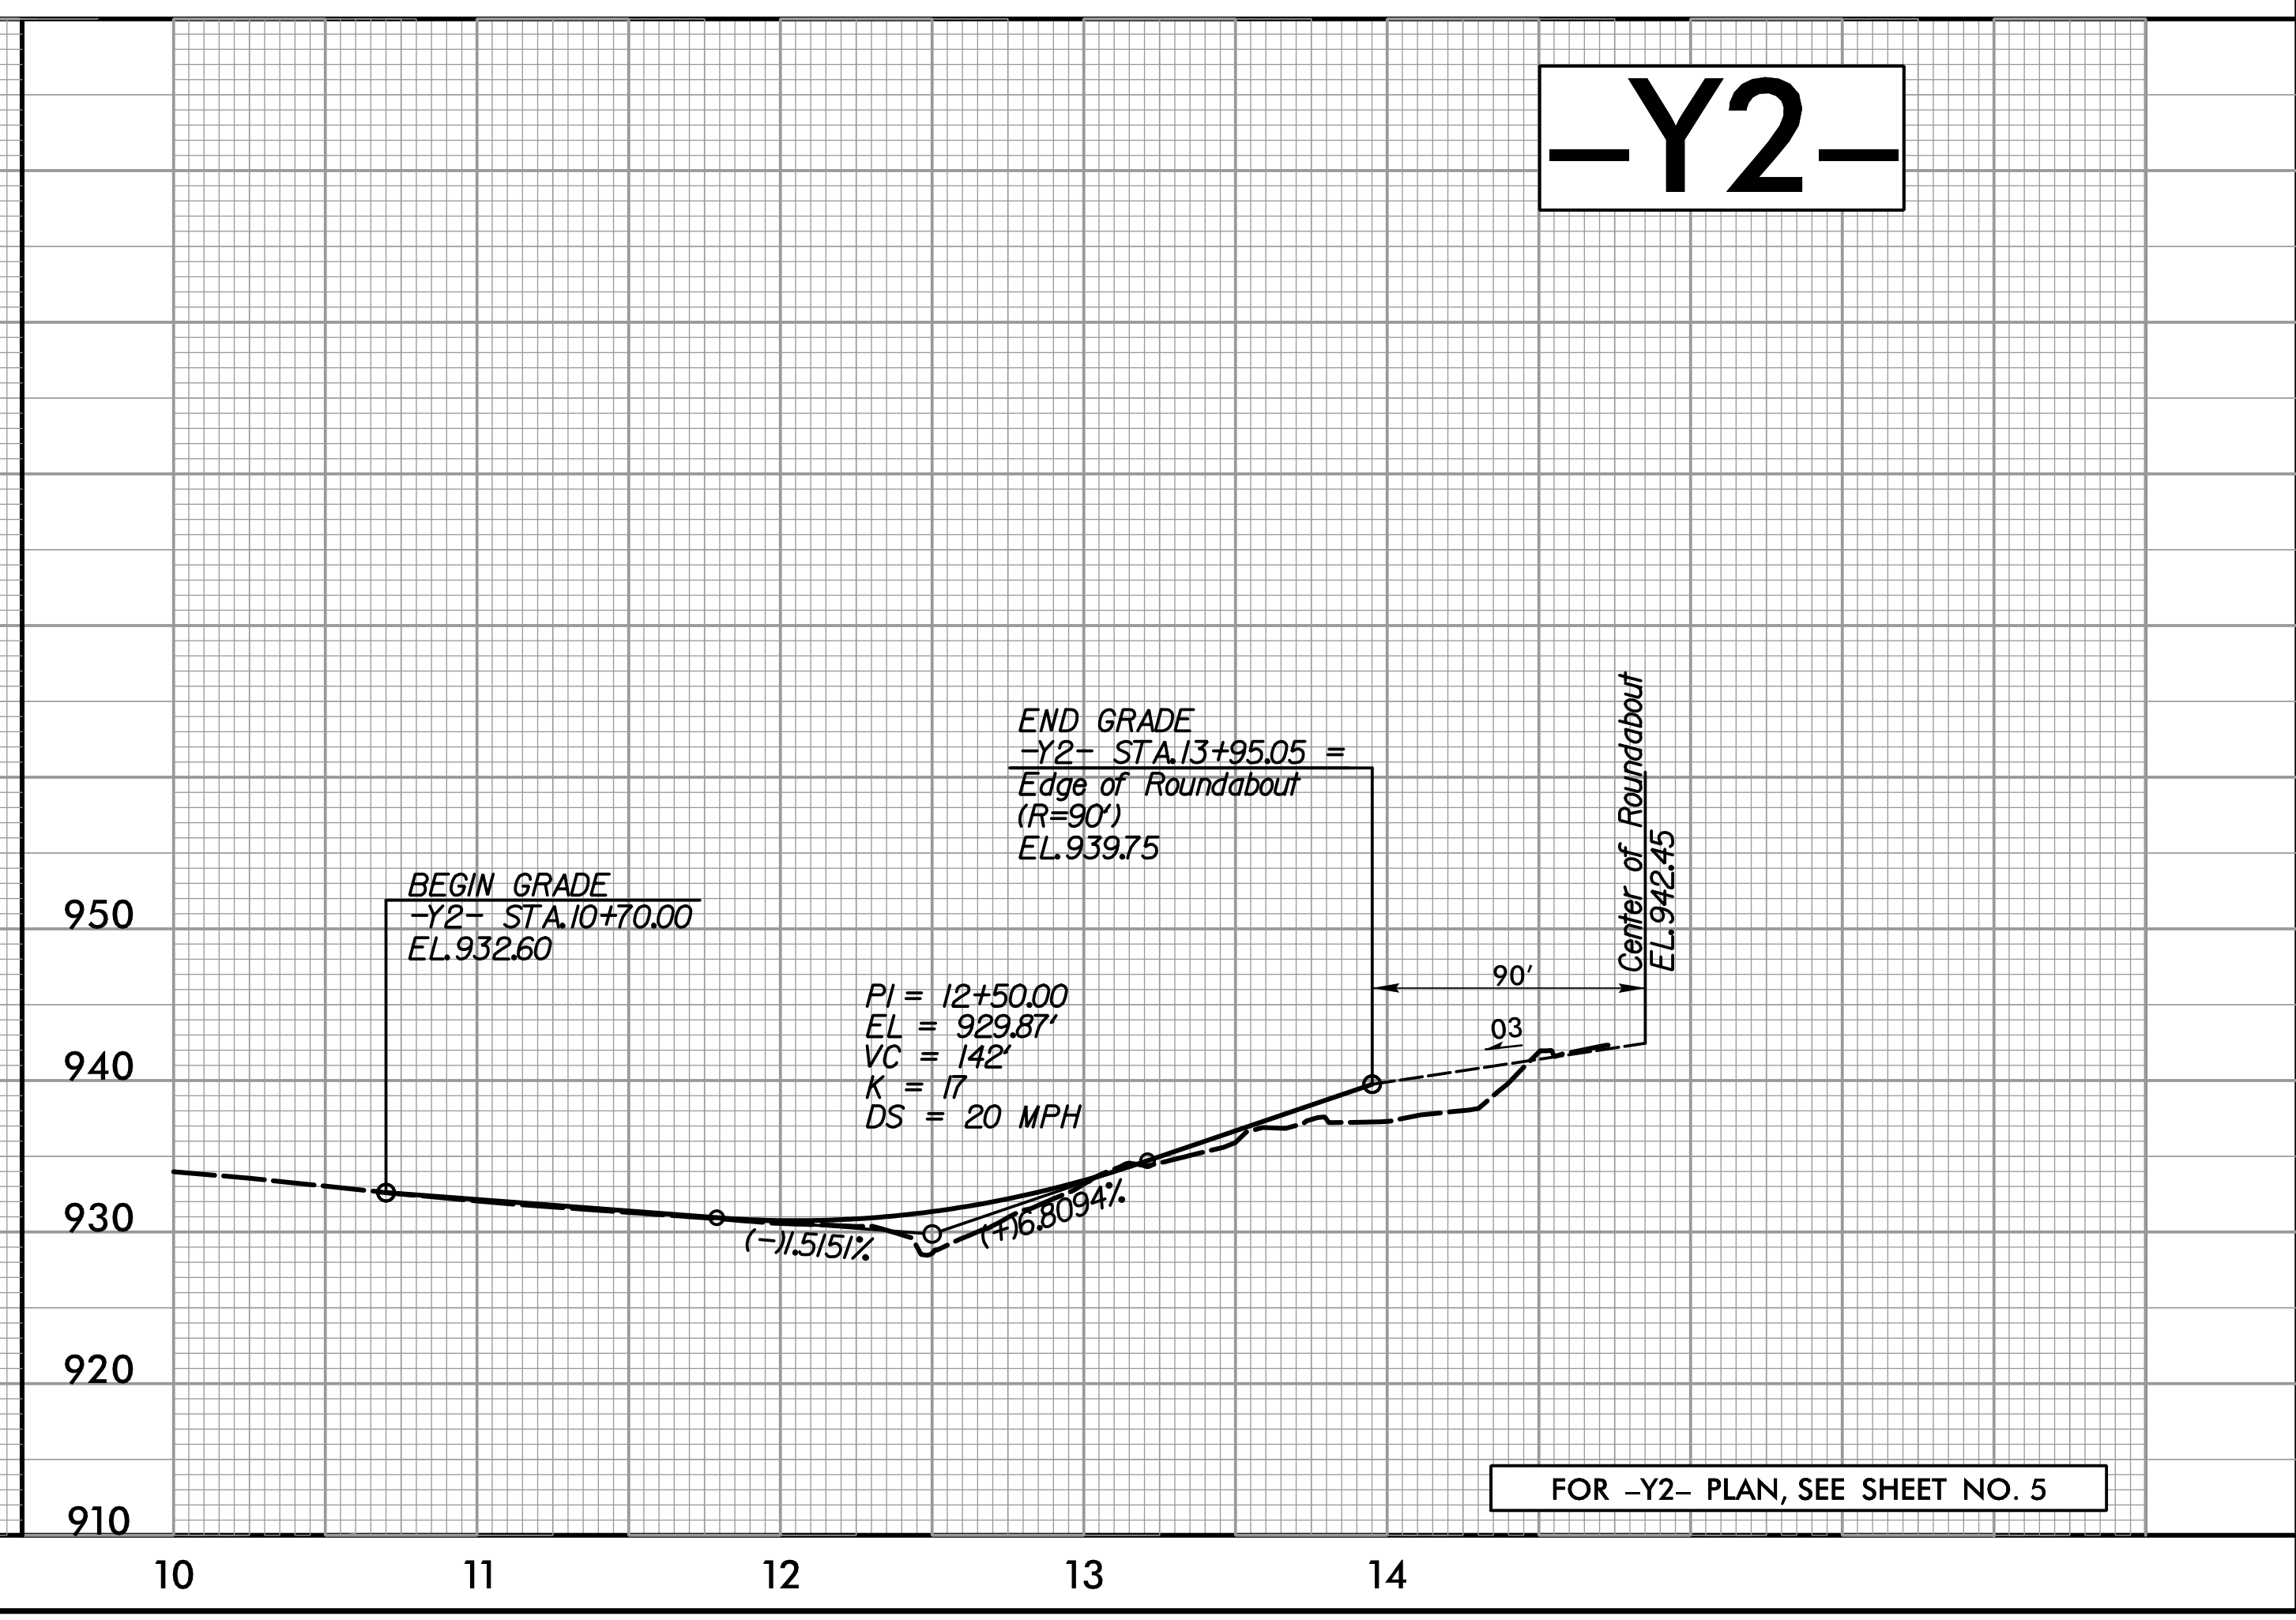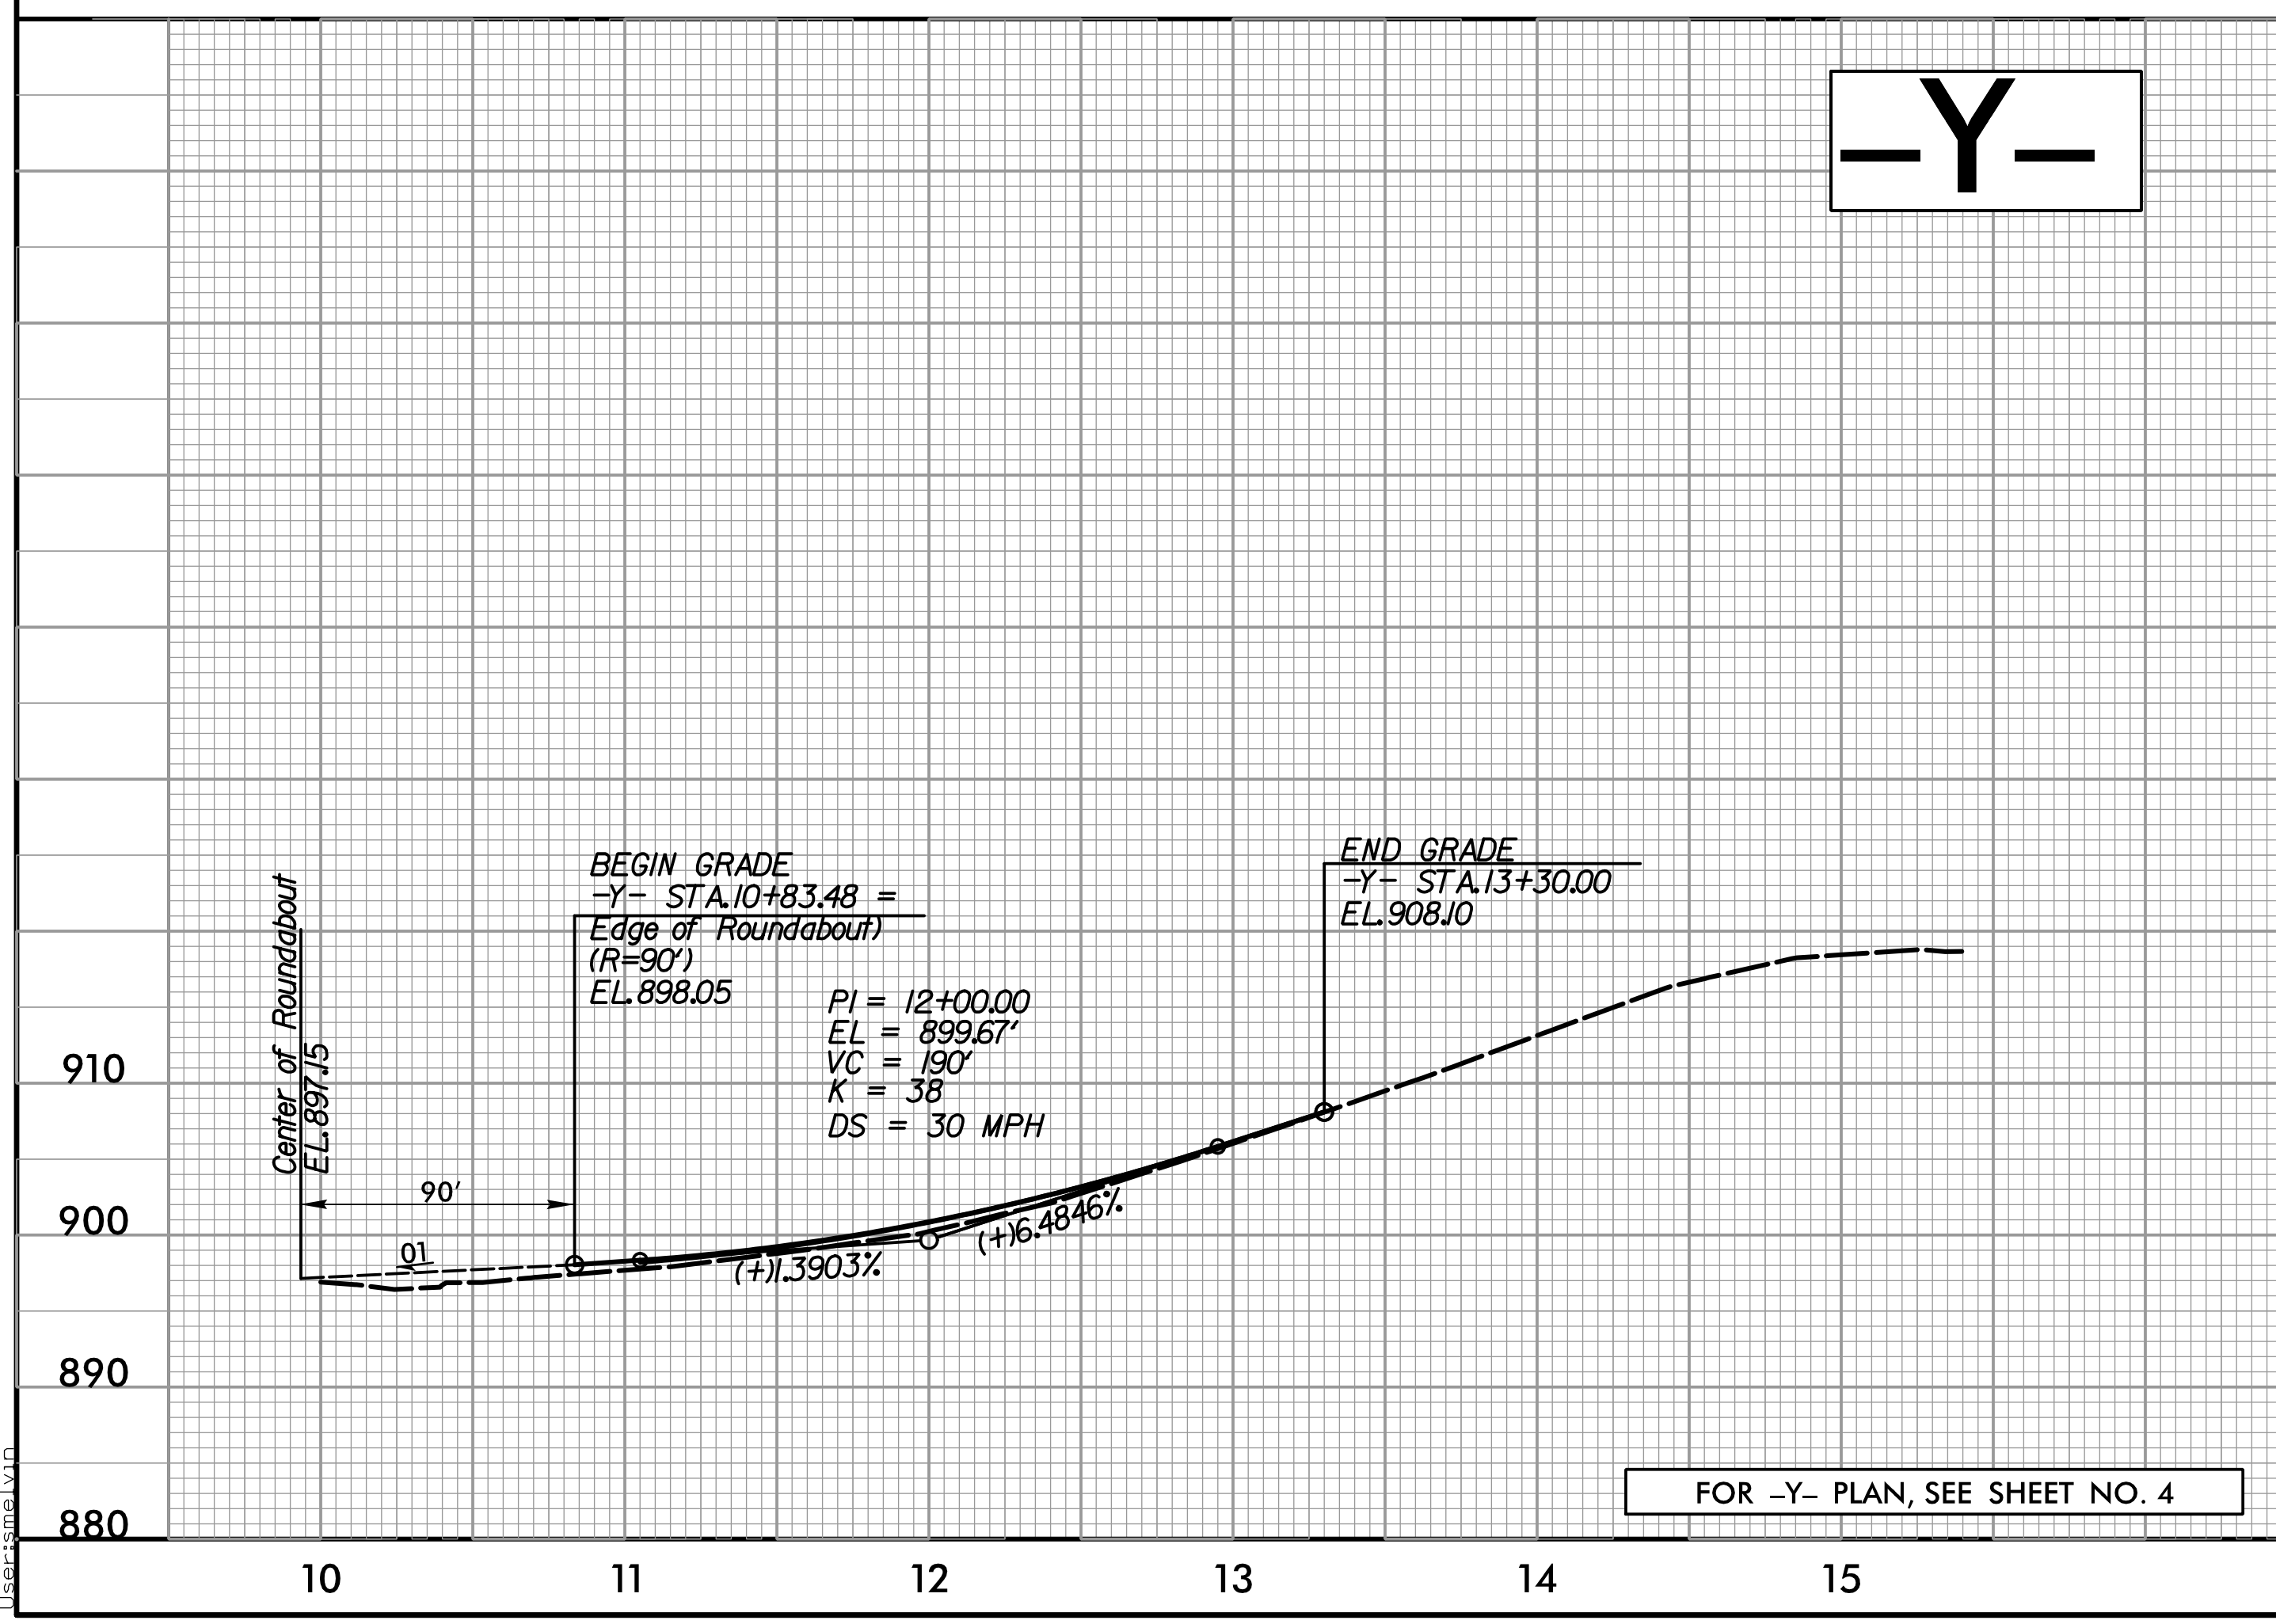-Y2-



Z:\Projects\U-5809\Roadway\Proj\U-5809_Rdy_pfl.dgn