



5/28/24

-Y3-

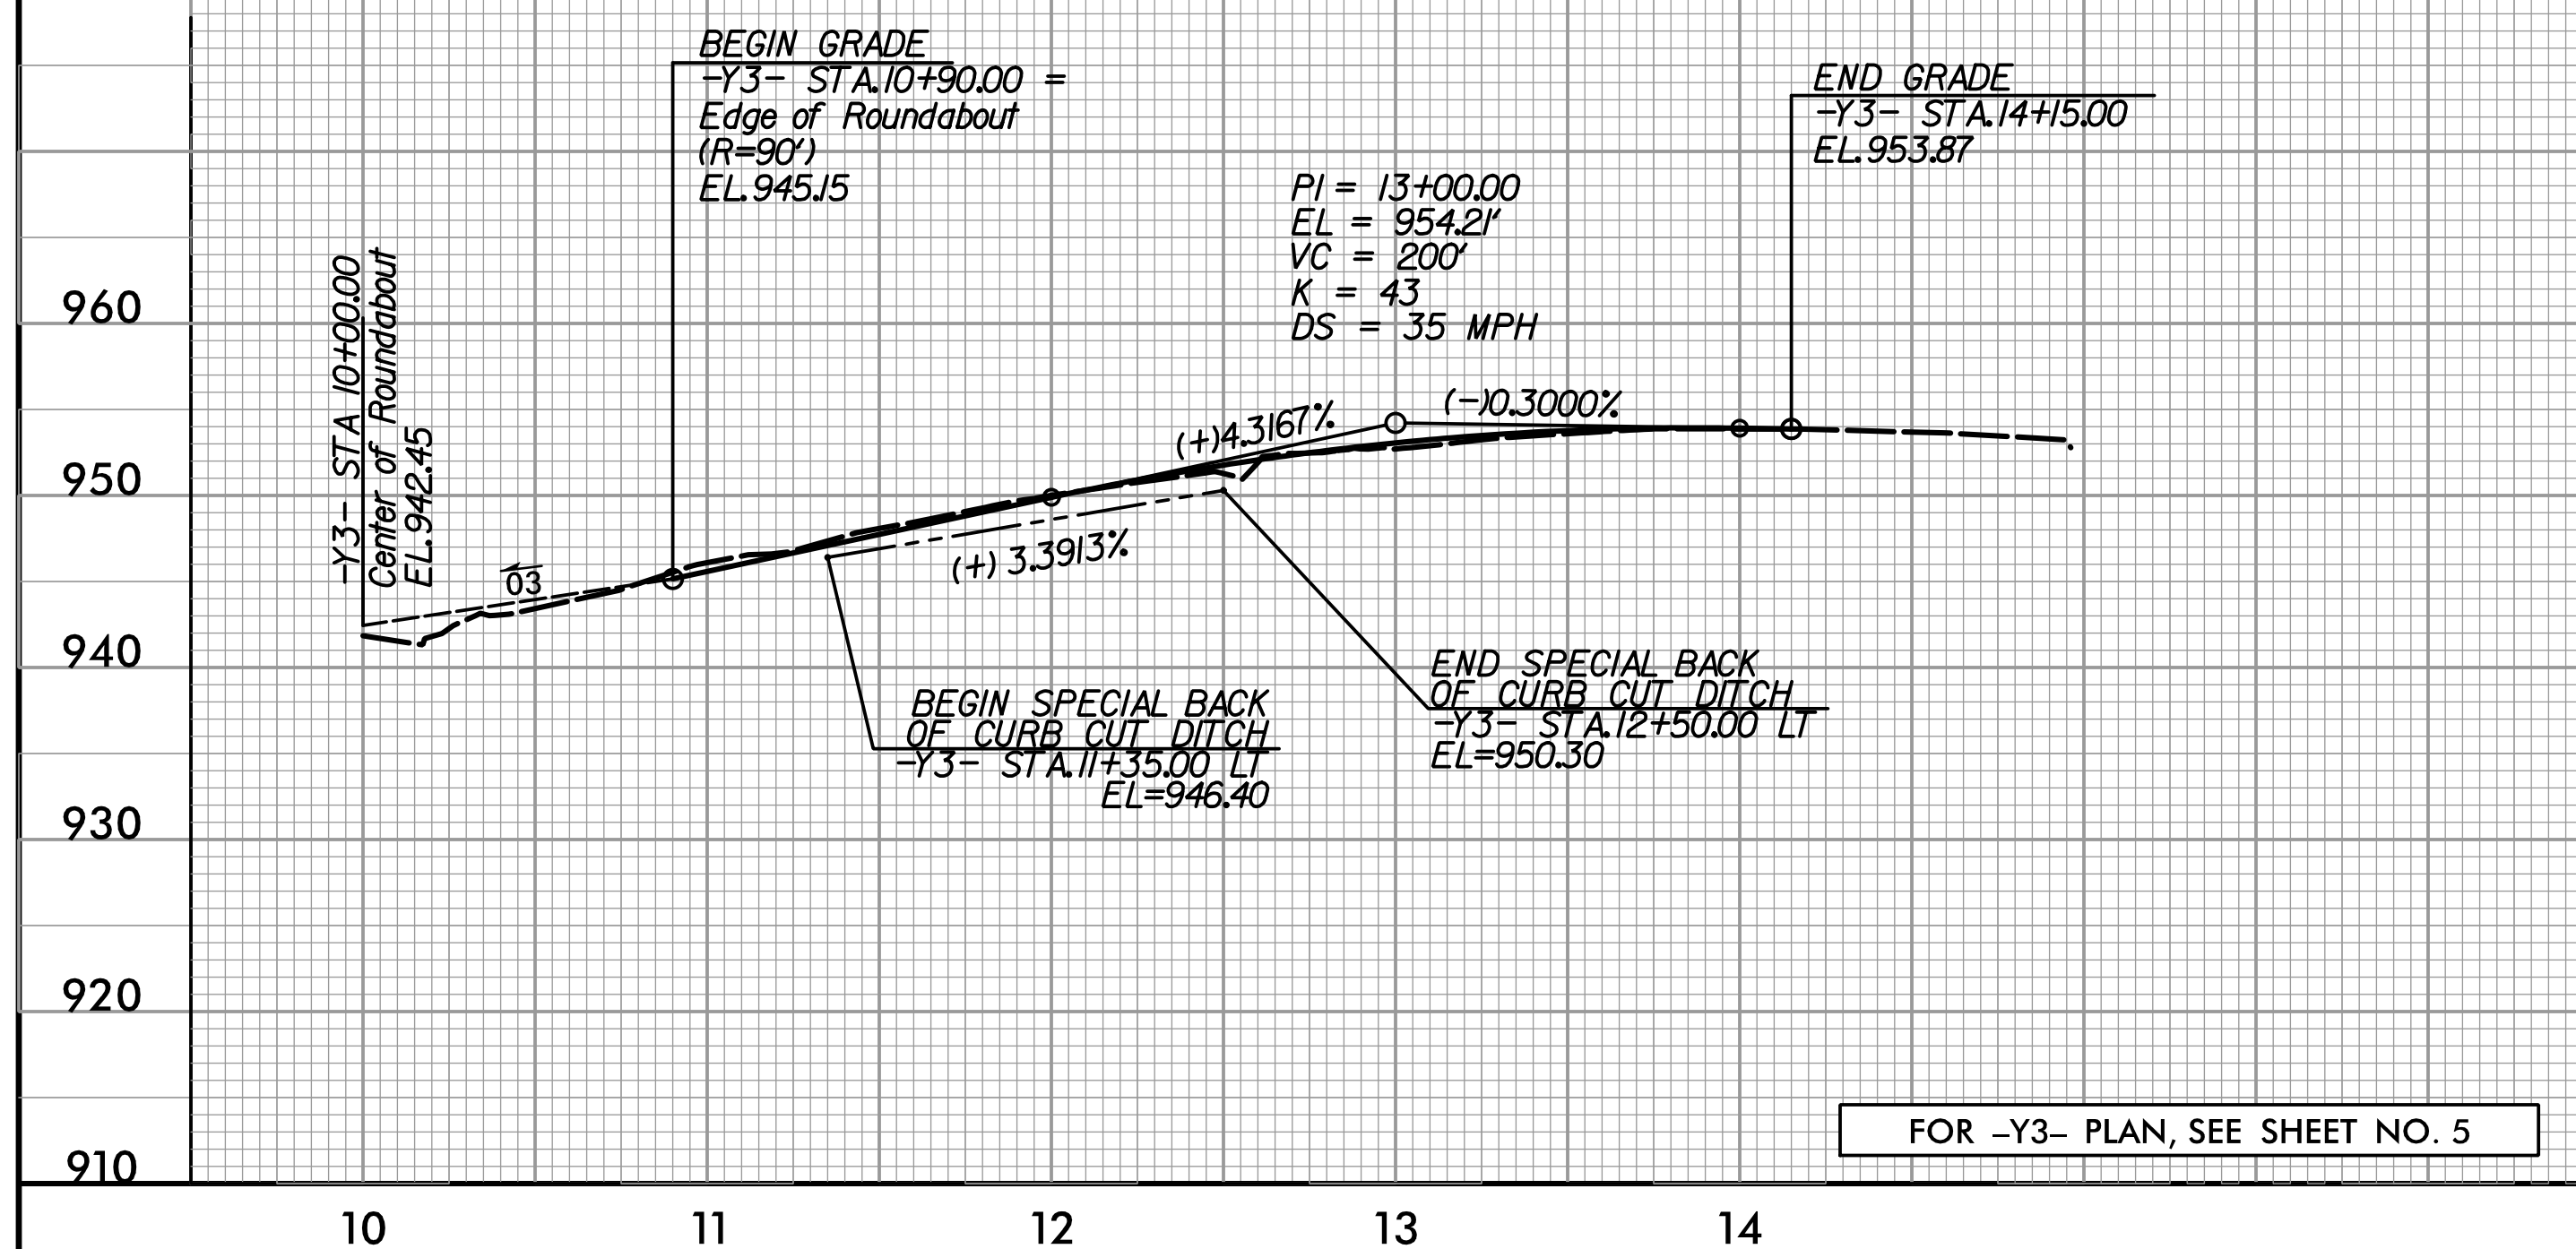


FOR -Y3- PLAN, SEE SHEET NO. 5

-Y4-

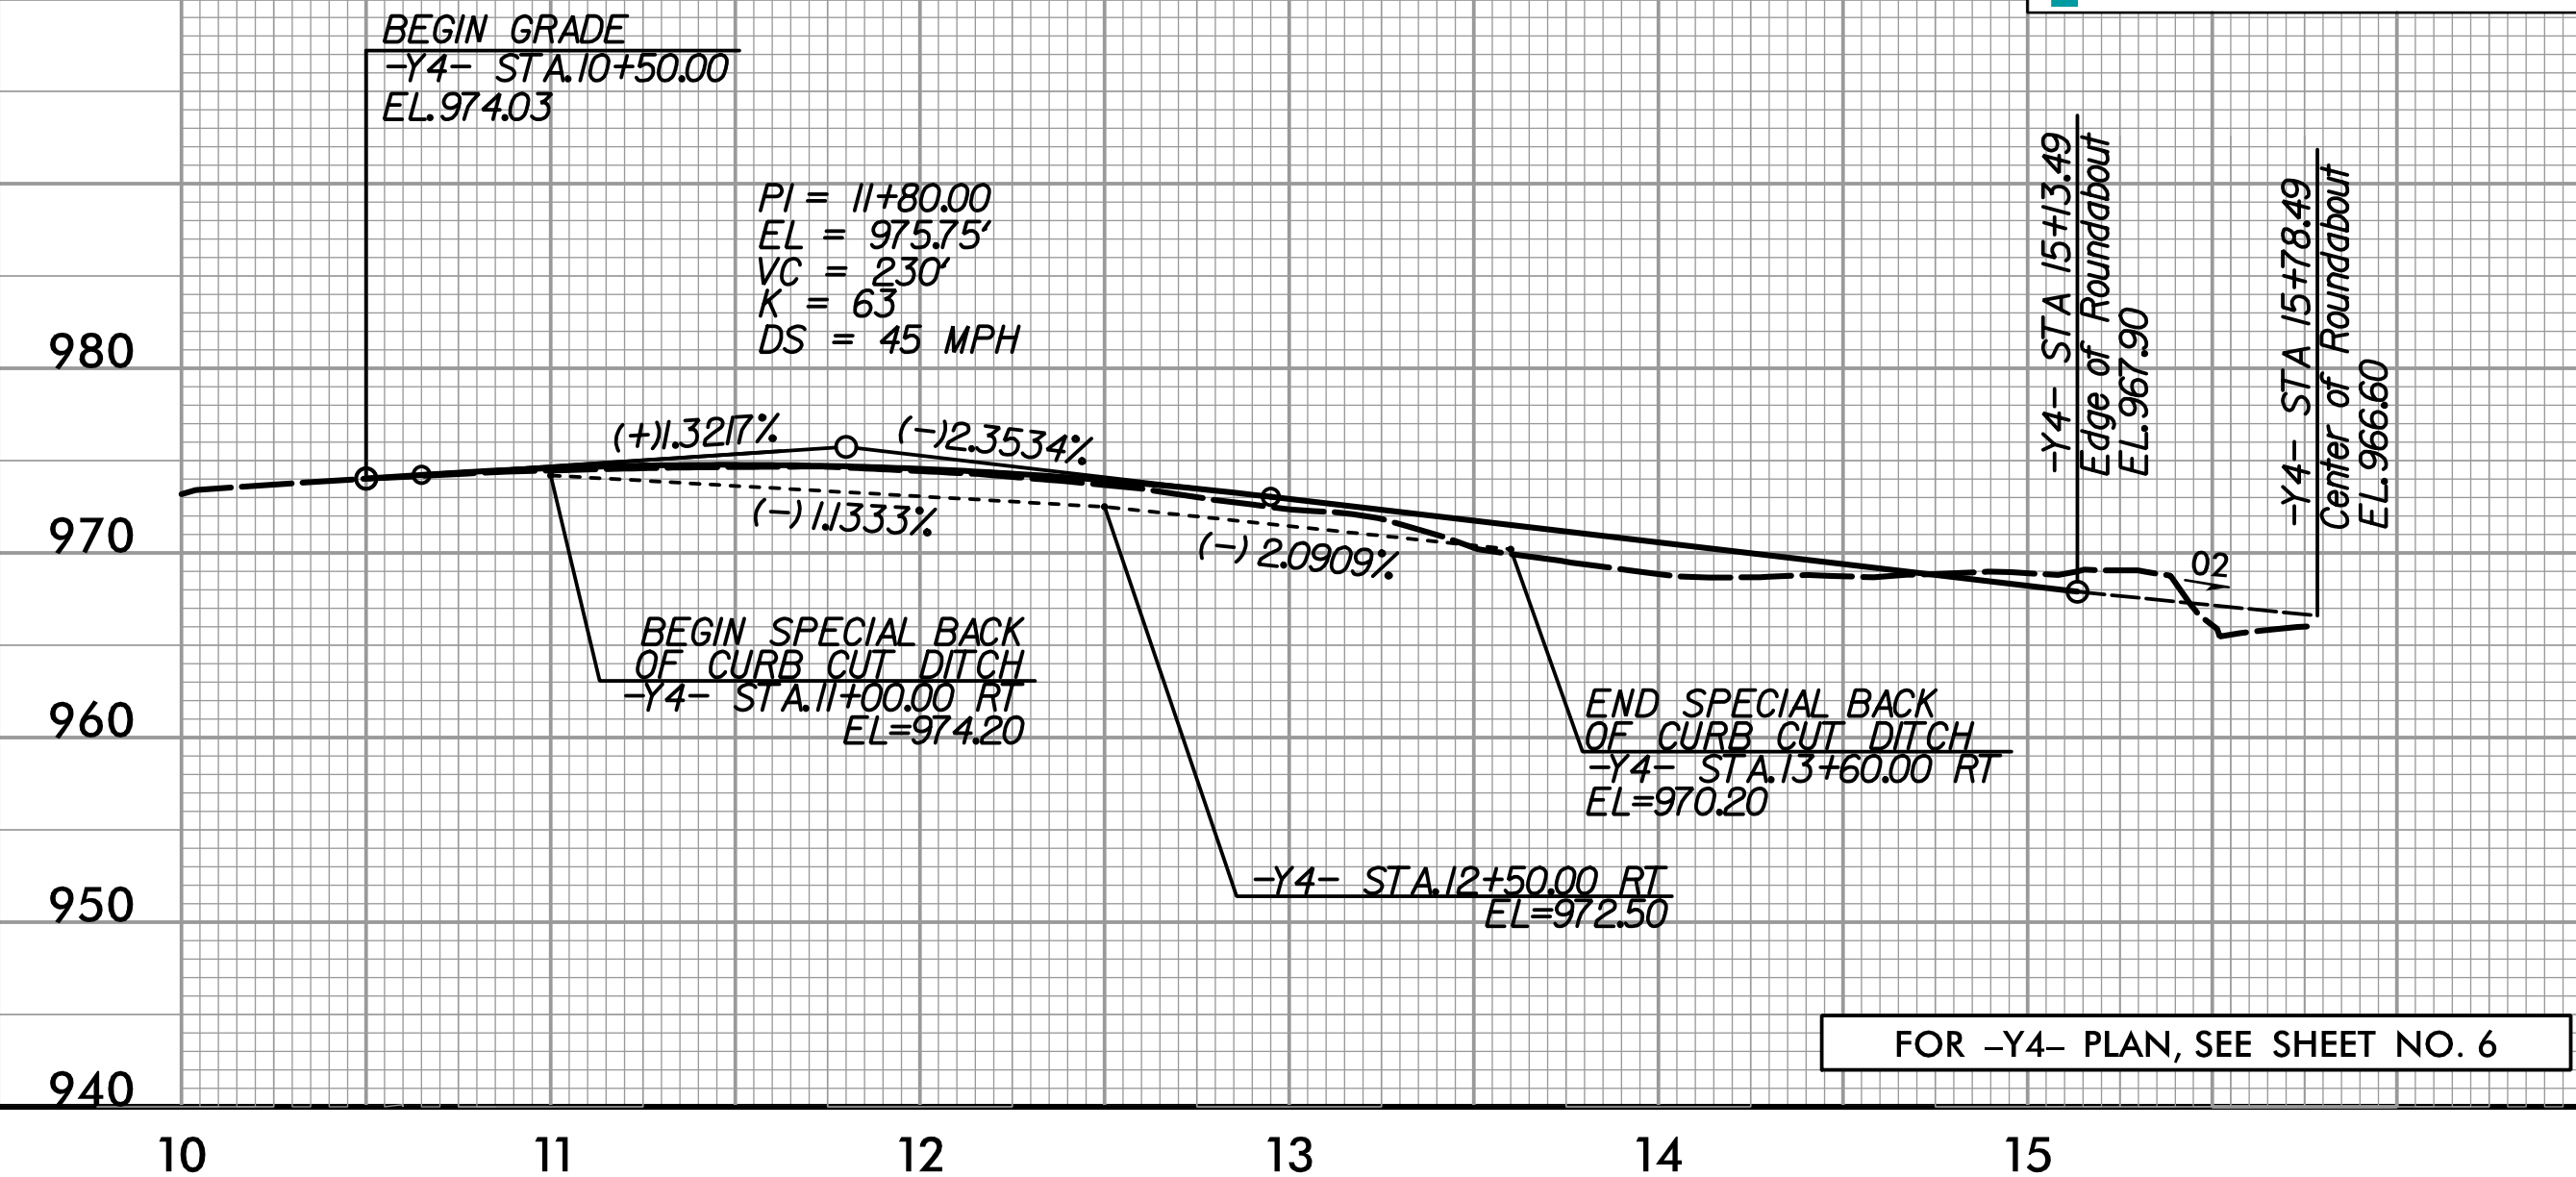

FOR -Y4- PLAN, SEE SHEET NO. 6

-Y5-

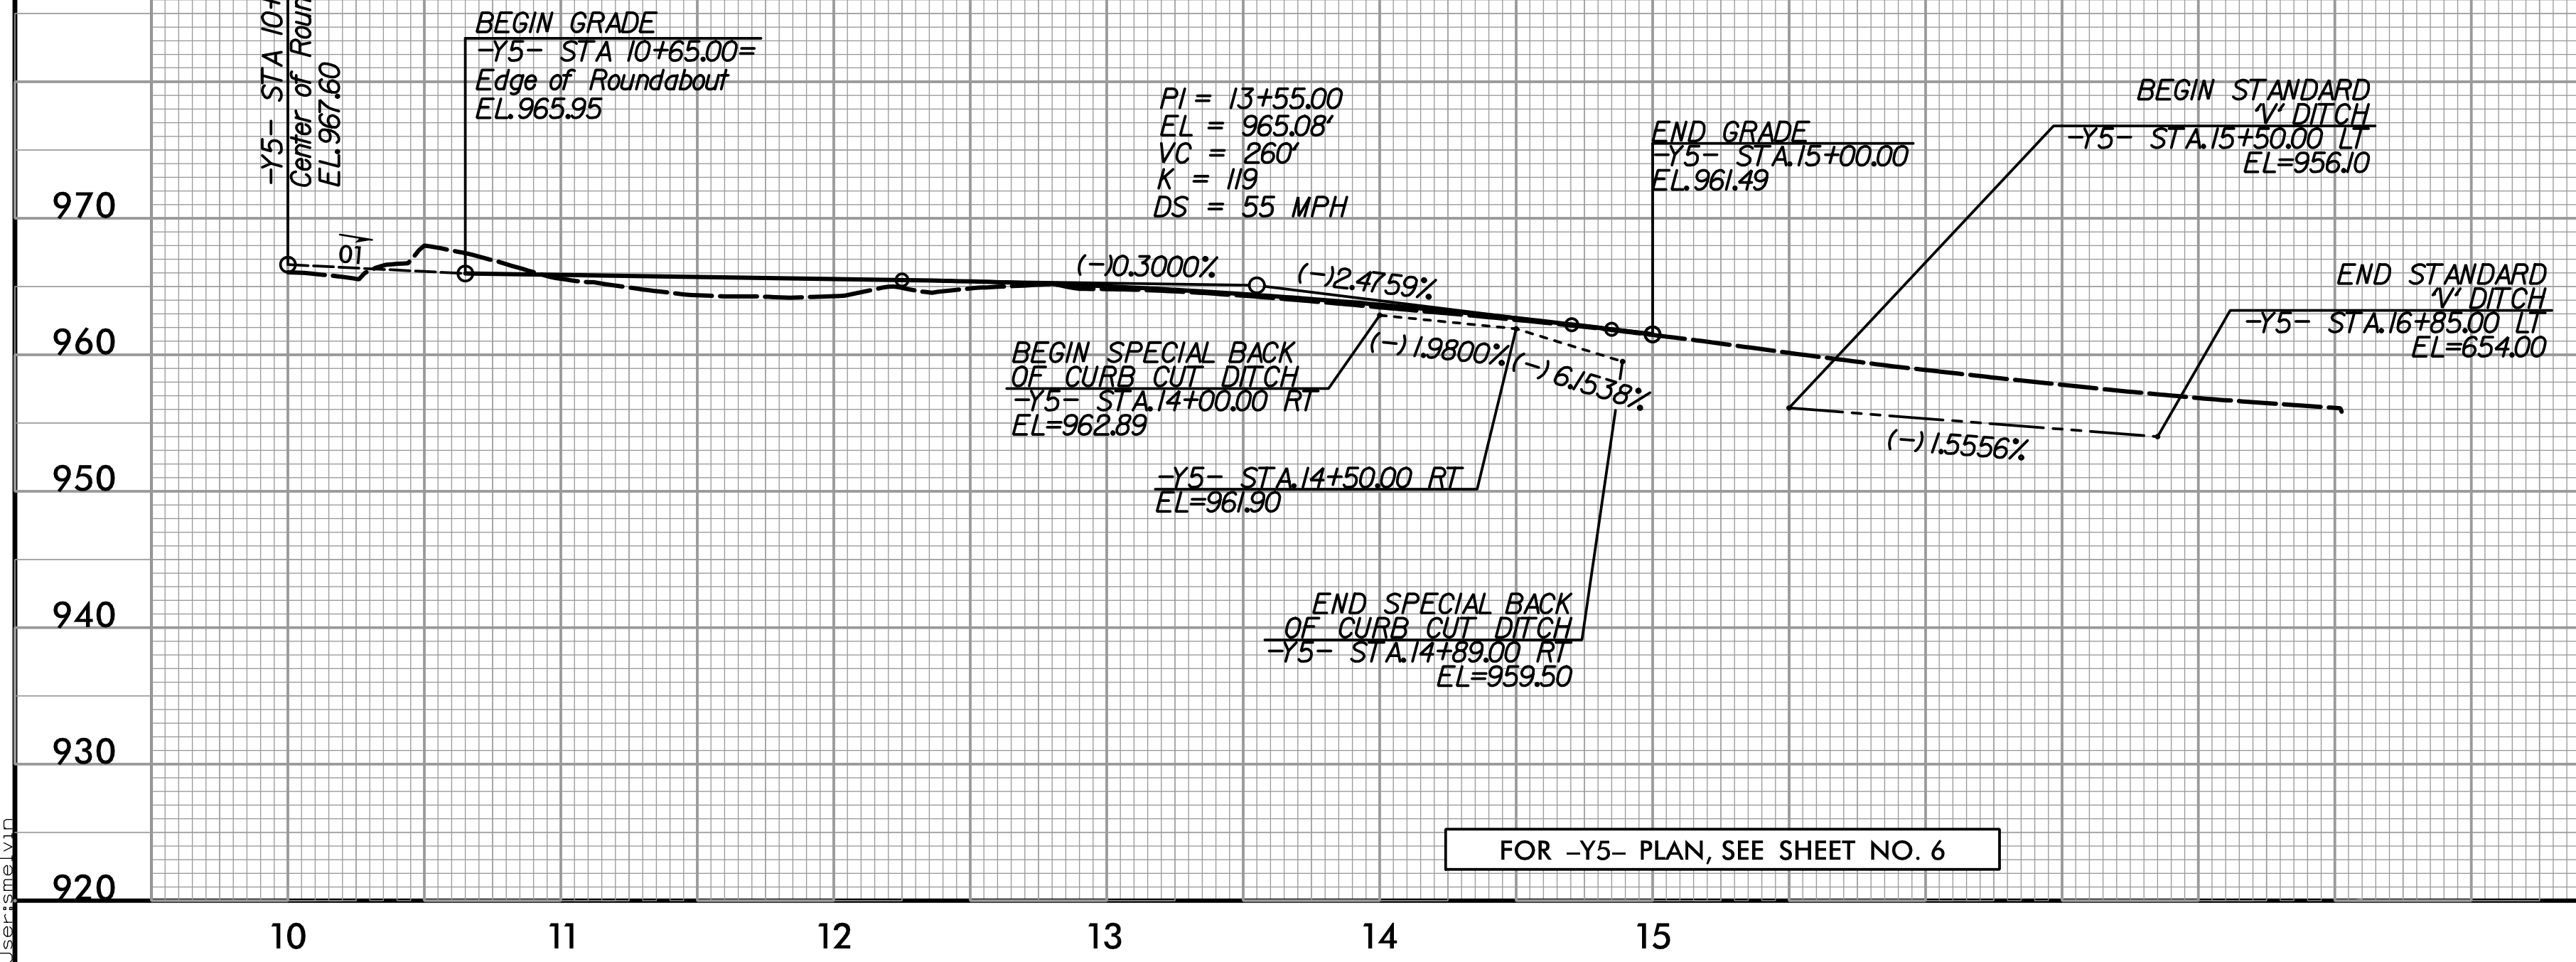

FOR -Y5- PLAN, SEE SHEET NO. 6

PROJECT REFERENCE NO. U-5809	SHEET NO. 10
ROADWAY DESIGN ENGINEER 	HYDRAULICS ENGINEER
DOCUMENT NOT CONSIDERED FINAL UNLESS ALL SIGNATURES COMPLETED	
 TGS ENGINEERS 201 W. MARION ST. STE 200 SHELBY, NC 28150 PH (704) 476-0003 CORP. LICENSE NO.: C-0275	

2/22/2024 U-5809\Roadway\Proj\U-5809_Rdy_pfl.dgn