

1,010

1,000

990

980

970

960


950

940

930


920

910

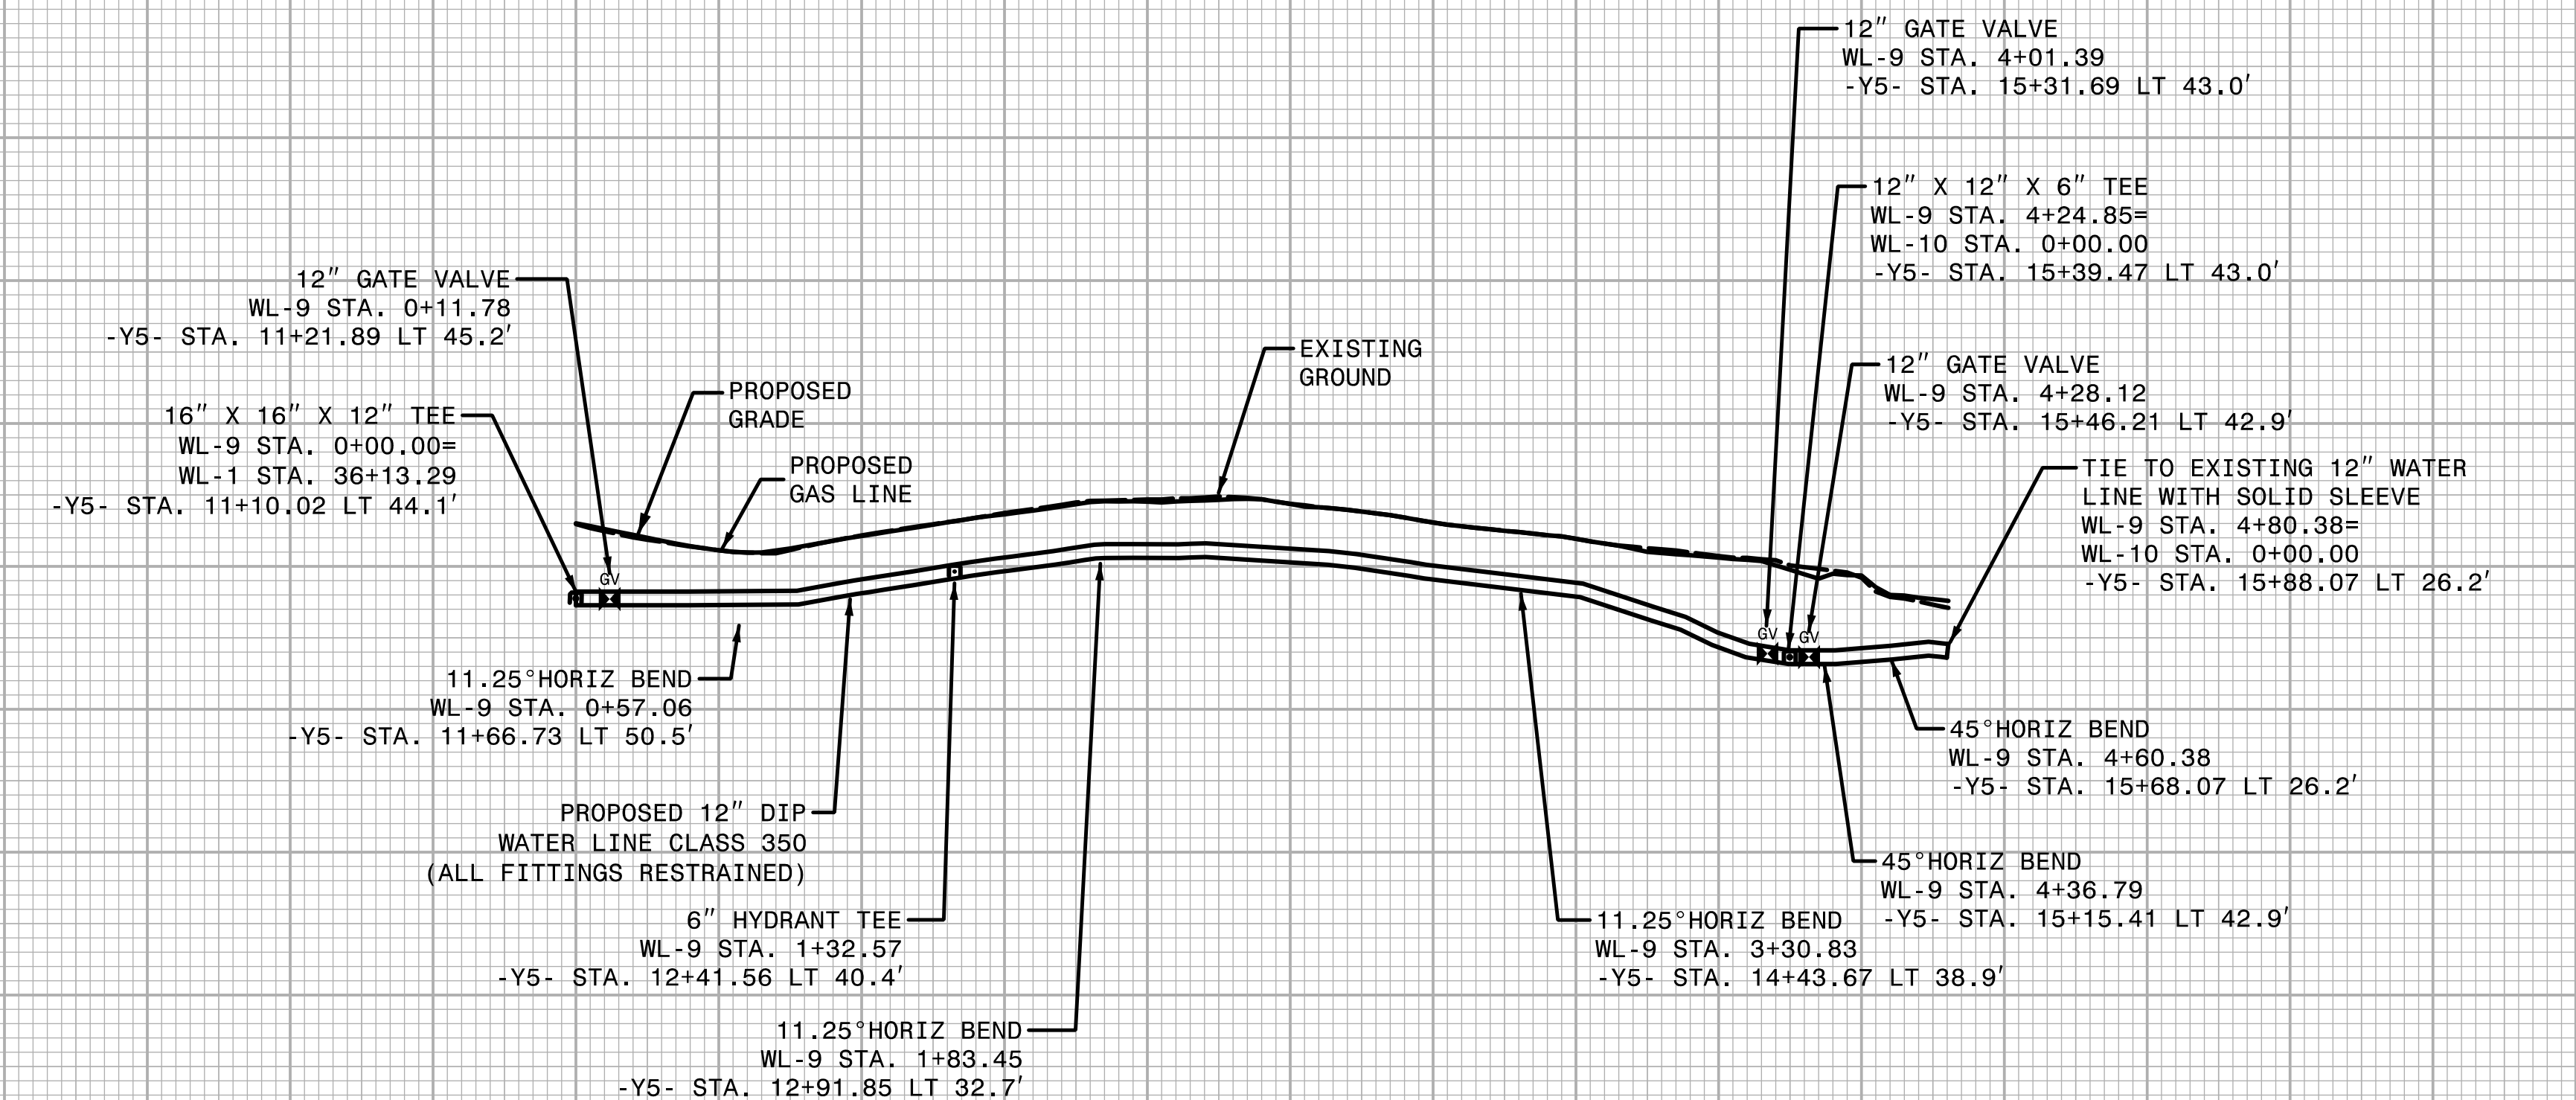


12" WATER LINE WL-9
SEE SHEET UC-6 FOR 12" WATER LINE PLAN

0+00 0+50 1+00 1+50 2+00 2+50 3+00 3+50 4+00 4+50 5+00 5+50 6+00 6+50 7+00

PROJECT REFERENCE NO.	SHEET NO.
U-5809	UC-12
DESIGNED BY: BCH	
DRAWN BY: ADC	
CHECKED BY:	
APPROVED BY:	
REVISED:	
NORTH CAROLINA DEPARTMENT OF TRANSPORTATION	
UTILITIES ENGINEERING SEC. PHONE: (919) 707-6690 FAX: (919) 250-4151	UTILITY CONSTRUCTION PLANS ONLY

UTILITY CONSTRUCTION
DOCUMENT NOT CONSIDERED FINAL UNLESS ALL SIGNATURES COMPLETED

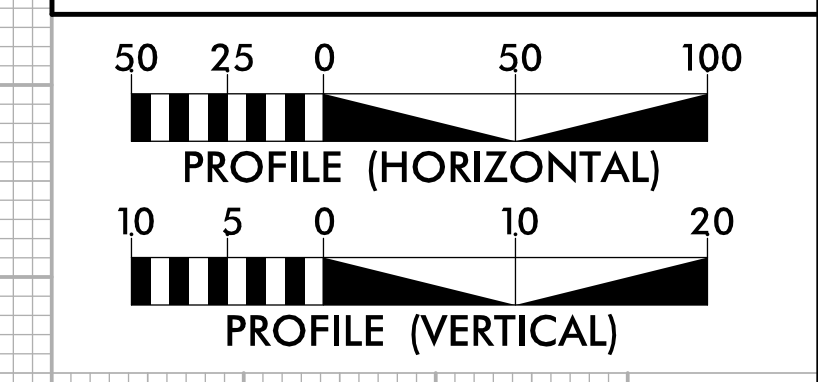

950
940
930
920
910

1,000

990

980

970

960


950

940

930

920

910

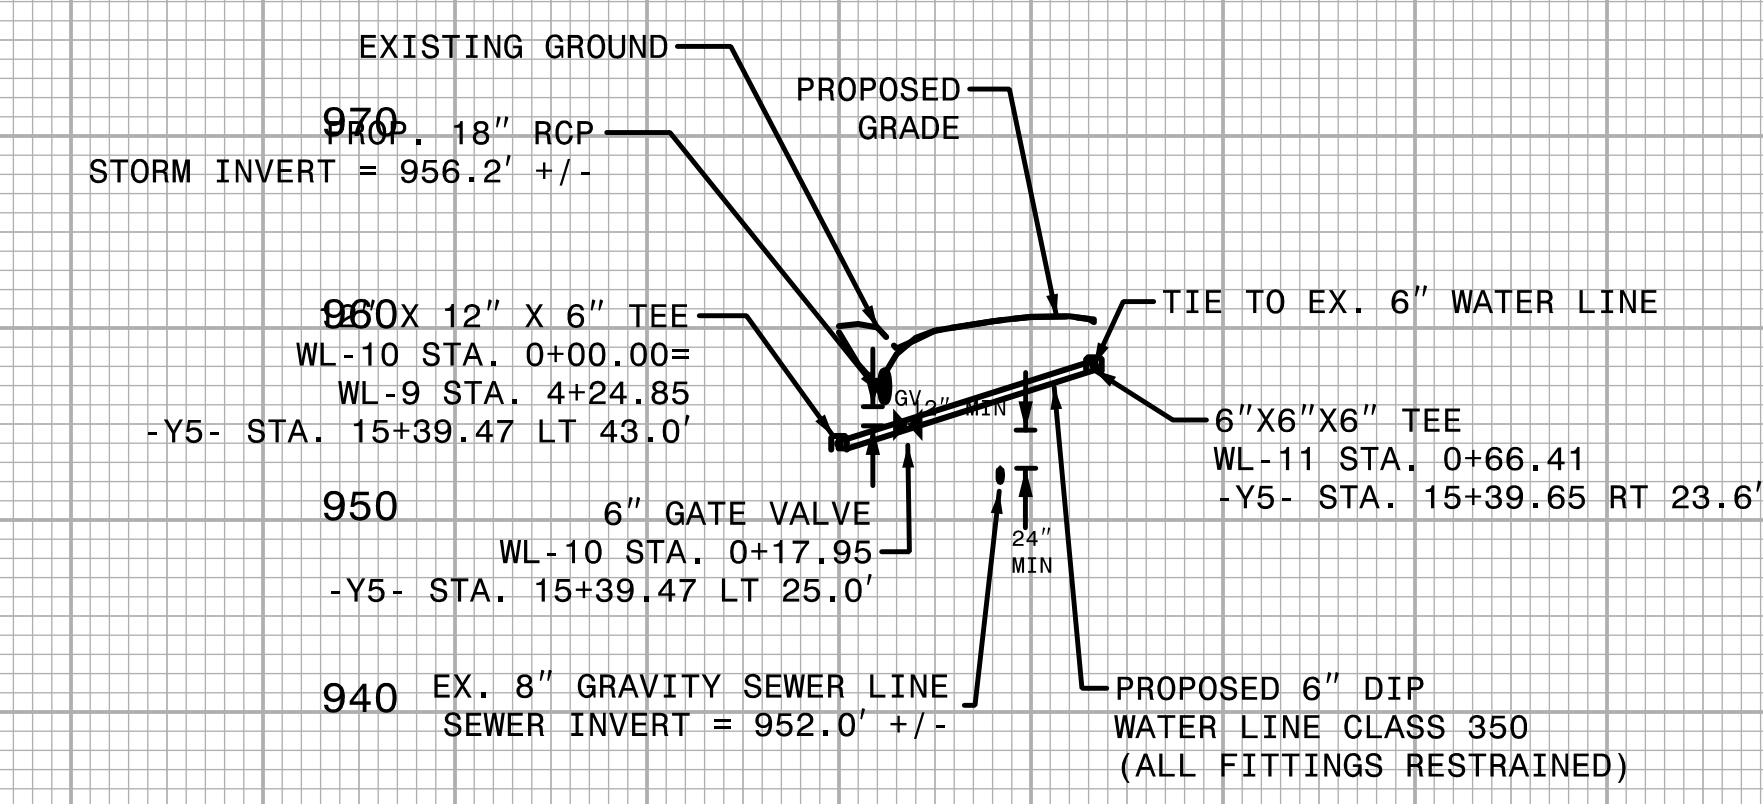

6" WATER LINE WL-10
SEE SHEET UC-6 FOR 6" WATER LINE PLAN

0+00 0+50 1+00

1,000
990
980
970
960
950
940
930
920
910