



**A-A**


I-40 PHASE 5

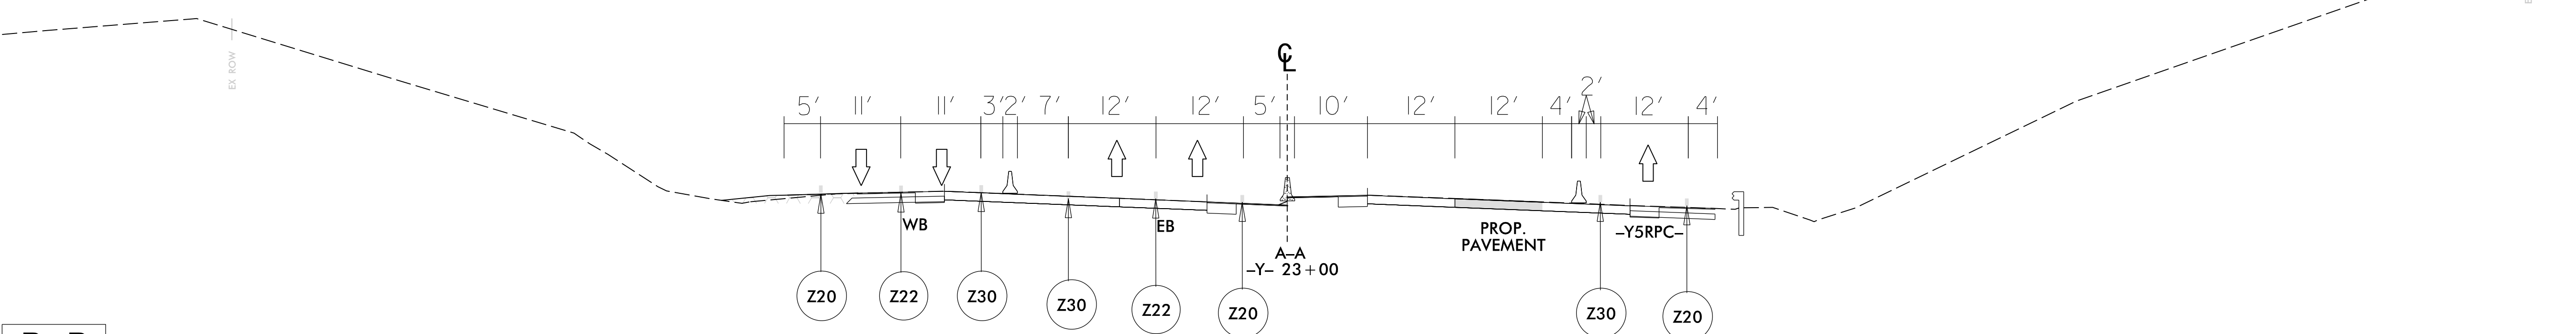


**B-B**

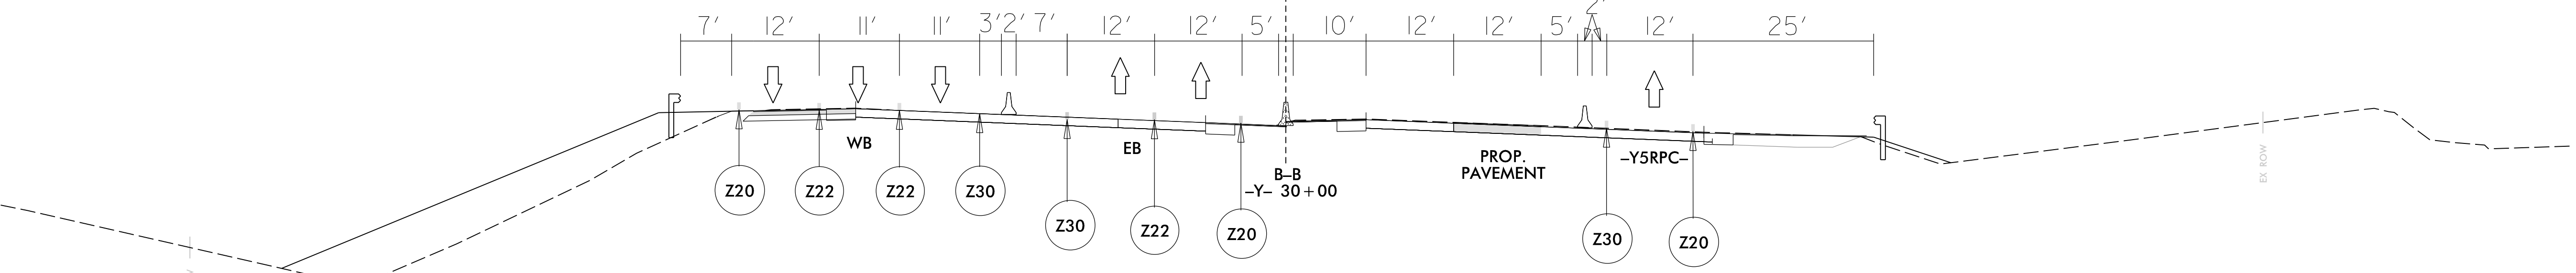

**C-C**

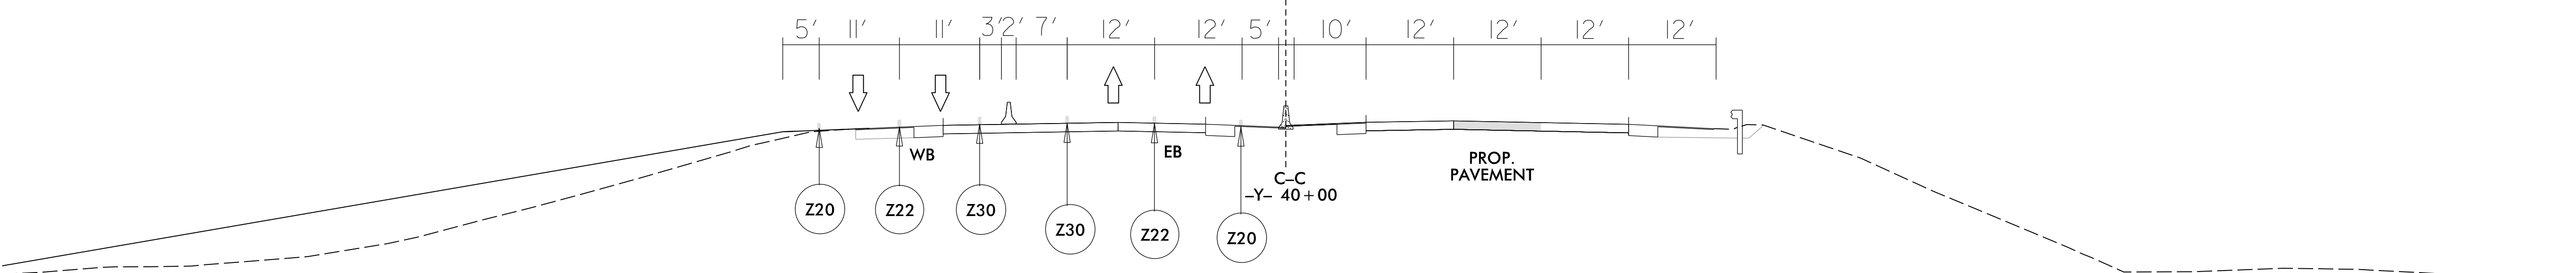

**D-D**

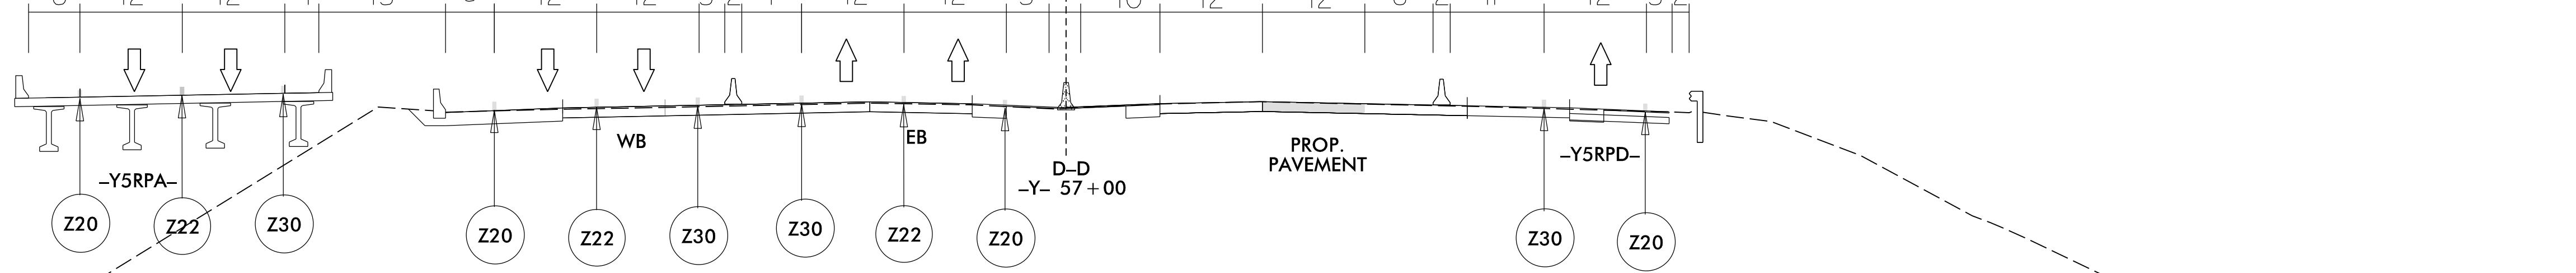

**LEGEND**


- NEW TEMPORARY MARKINGS
- EXISTING MARKINGS (GRAY)
- NEW CONSTRUCTION AREAS
- TEMPORARY PAVEMENT
- ON-GOING CONSTRUCTION
- REMOVAL
- OVERLAY/WEDGING

NOTE: THE CONTRACTOR SHALL RELOCATE INFORMATION SIGNS BEFORE CONSTRUCTION REMOVES THEM.  
 NOTE: ALL LANE WIDTHS ARE 11' UNLESS OTHERWISE SHOWN.

04-JAN-2024 09:55 R:\Projects\I-40-01-2513A\_Work Zone Traffic Control\Traffic\TrafficControl\TCP\ProjectWise\Phase 5\I-2513AA\_PHASE\_5\_TMP-48.dgn

**ICE of Carolinas, PLLC**  
 4505 Falls of Neuse Road, Suite 110  
 Raleigh, North Carolina 27609  
 Phone: 803-822-0333  
 License #: P-0999

APPROVED:   
 DATE: 1/4/2024  
 SEAL  
**DOCUMENT NOT CONSIDERED FINAL  
 UNLESS ALL SIGNATURES COMPLETED**

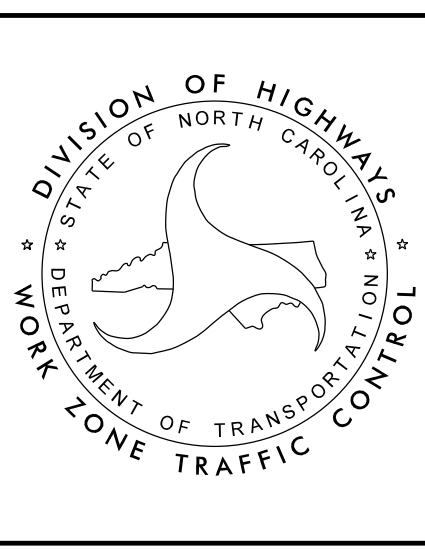

**TEMPORARY TRAFFIC CONTROL  
 PHASE V DETAIL  
 AREA 1**