

PROJECT REFERENCE NO. SHEET NO. I - 2513 AA/AB ITS 28

DMS-19 COORDINATES
LATITUDE: 35.563712 N
LONGITUDE: 82.578644 W

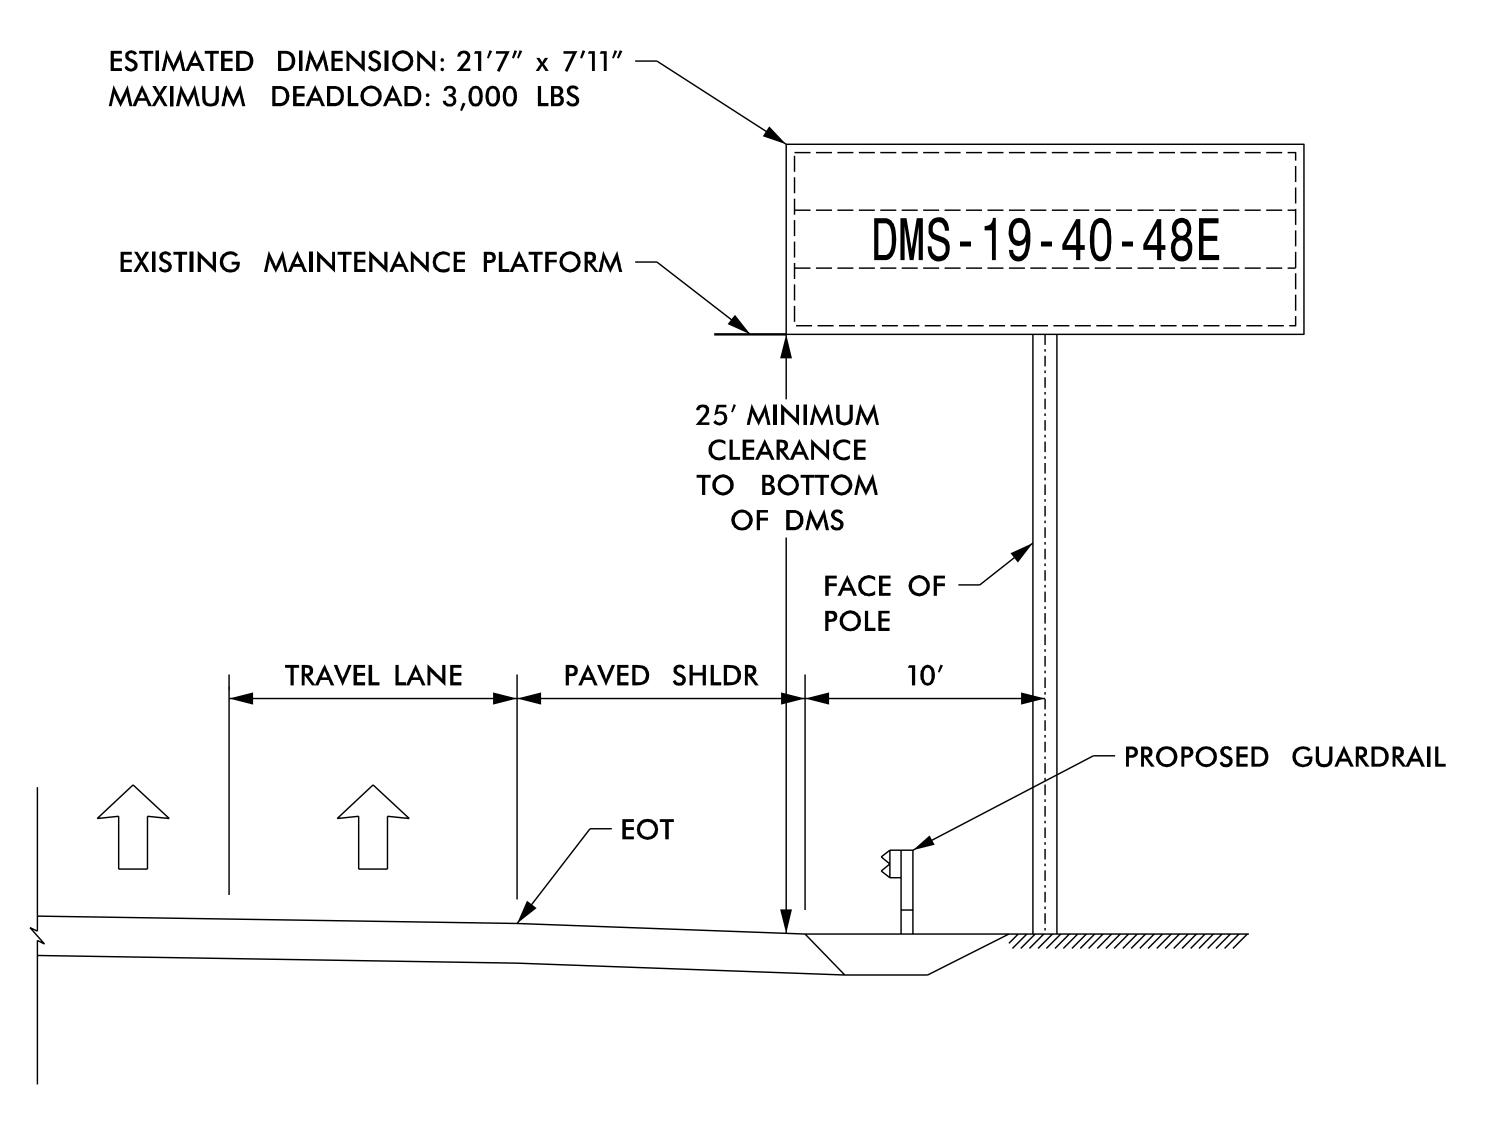

I-40 EASTBOUND



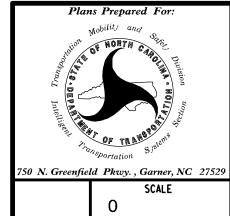

DMS-19-40-48E DMS Upgrade Plans Elevation View

DIVISION 13 BUNCOMBE COUNTY ASHEVILLE

PLAN DATE: JANUARY 2024 REVIEWED BY: T. HONEYCUTT

PREPARED BY: M. STANLEY PEVIEWED BY: C. DAGEDHADDT

PLAN DATE: JANUARY 2024 REVIEWED BY: T. HONEYCUTT
PREPARED BY: M. STANLEY REVIEWED BY: C. DAGERHARDT
REVISIONS INIT. DATE

