
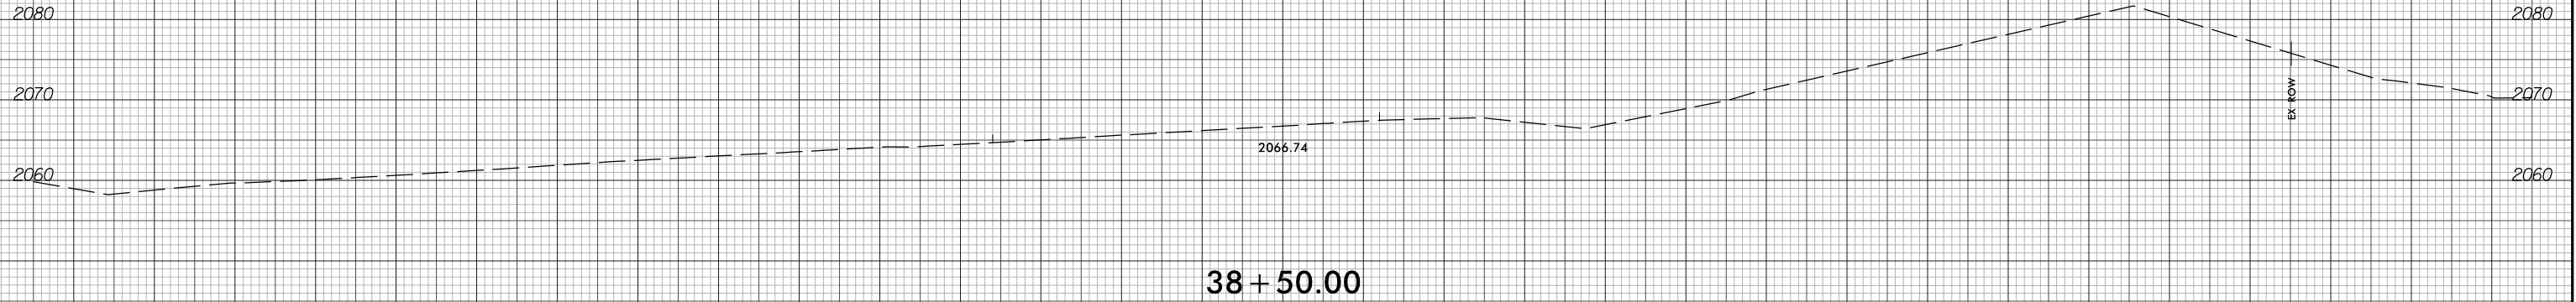






150 140 130 120 110 100 90 80 70 60 50 40 30 20 10 0 10 20 30 40 50 60 70 80 90 100 110 120 130 140 150

 = UNDERCUT EXCAVATION FOR SUBGRADE STABILITY



BEGIN CONSTRUCTION
-LI_WB- STA. 38+02.50

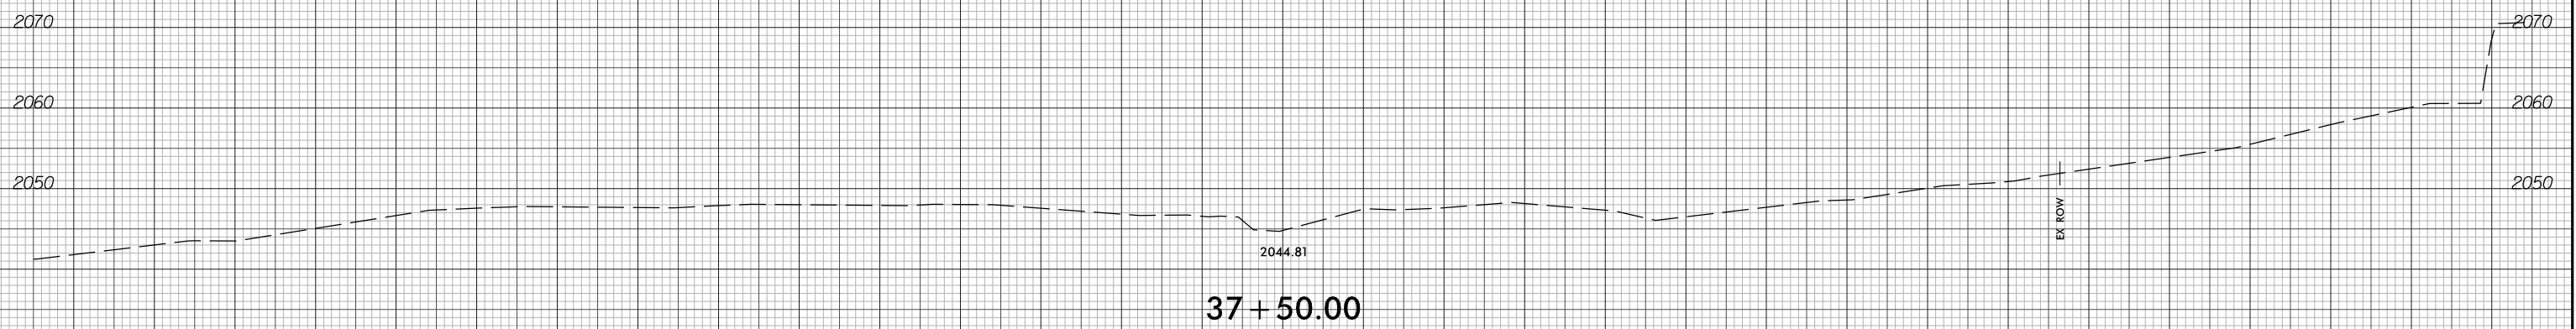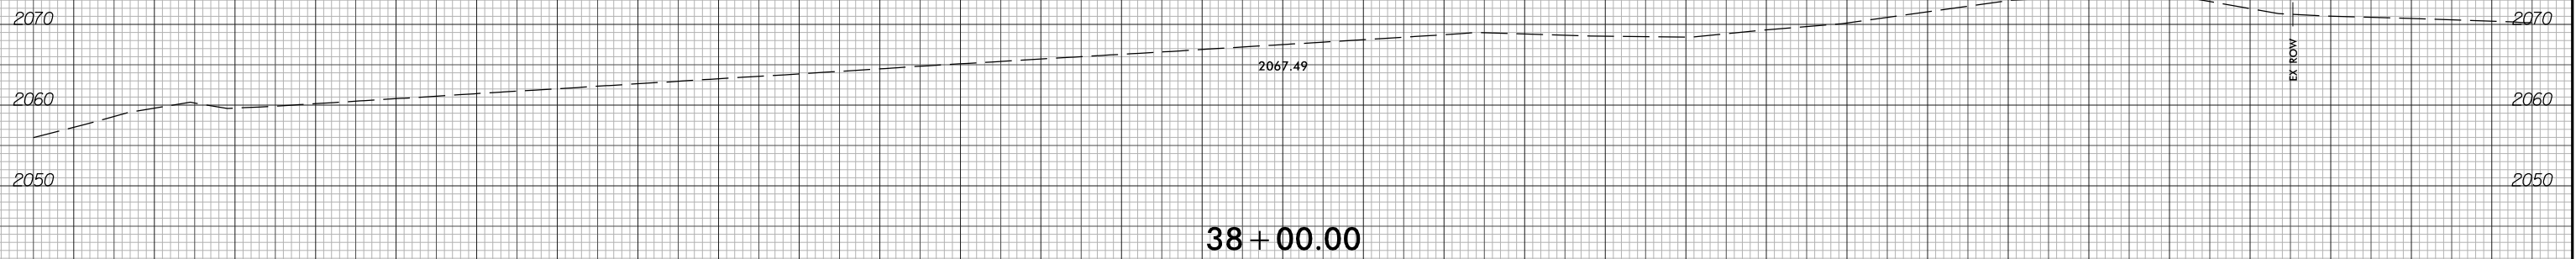

-LI_WB-

150 140 130 120 110 100 90 80 70 60 50 40 30 20 10 0 10 20 30 40 50 60 70 80 90 100 110 120 130 140 150