


6/23/16




PROJ. REFERENCE NO.
I-2513AA/AB

SHEET NO.
X-27

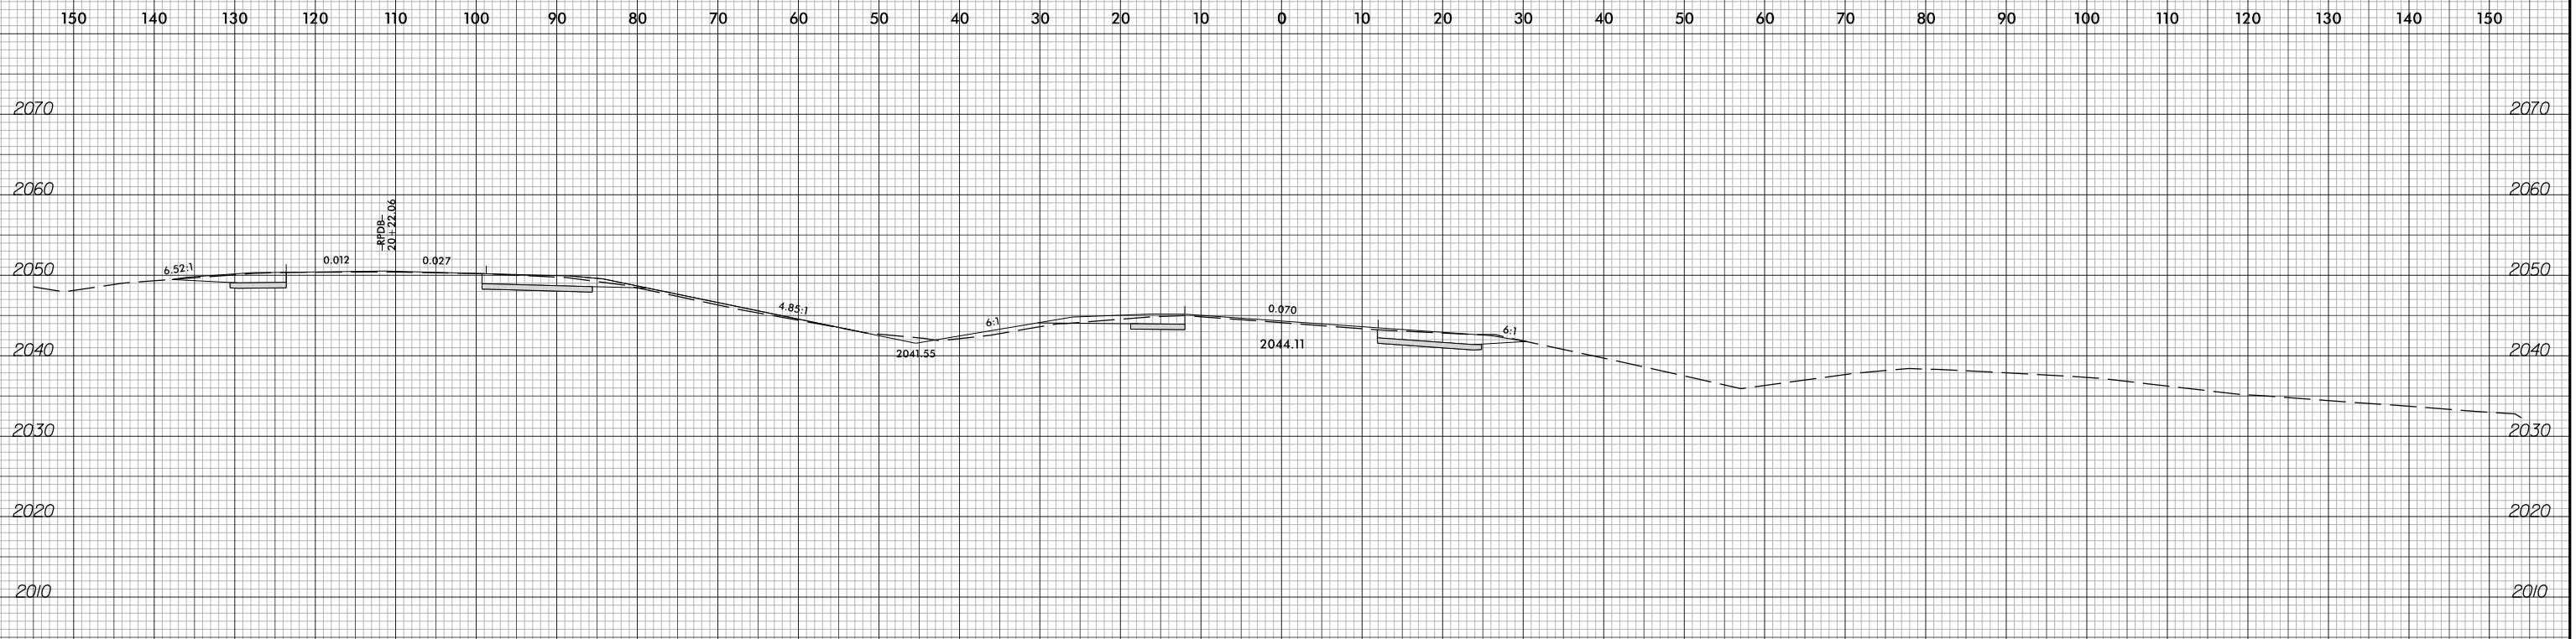

65 + 00.00

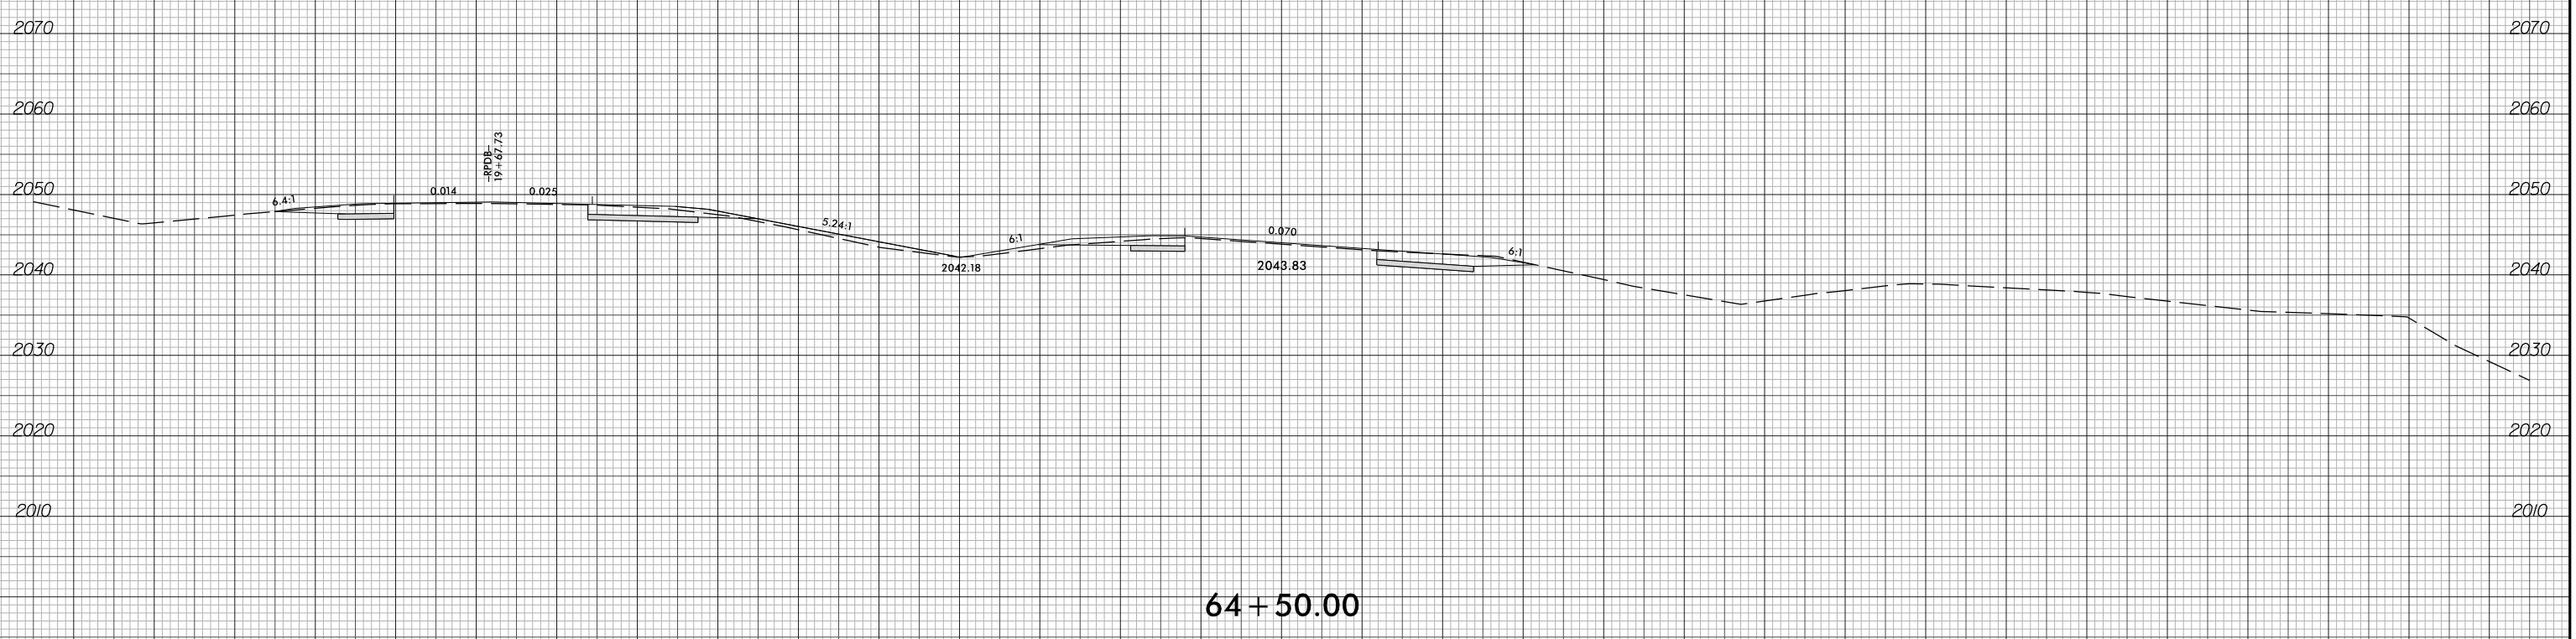

64 + 50.00

-LI_WB-

2/5/2024
I-2513AA_RDY_XPL_L1WB.dgn
Lyle, Corey