



20 10 0 10 20 30 40 50 60 70 80 90 100 110 120 130 140 150 160 170 180 190 200 210 220 230 240 250 260 270 280

█ = UNDERCUT EXCAVATION FOR SUBGRADE STABILITY

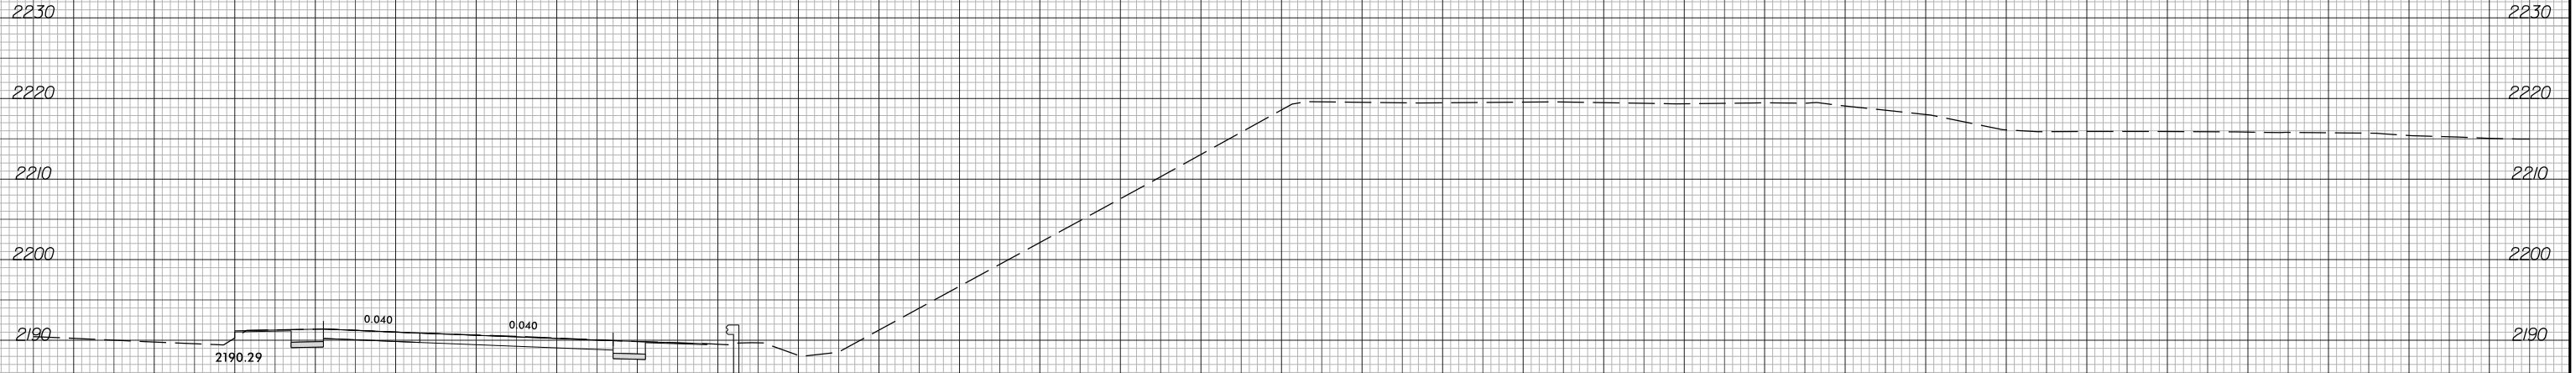


18+75.00

BEGIN CONSTRUCTION I-2513AA/AB  
-Y\_RT- STA. 18+75.00

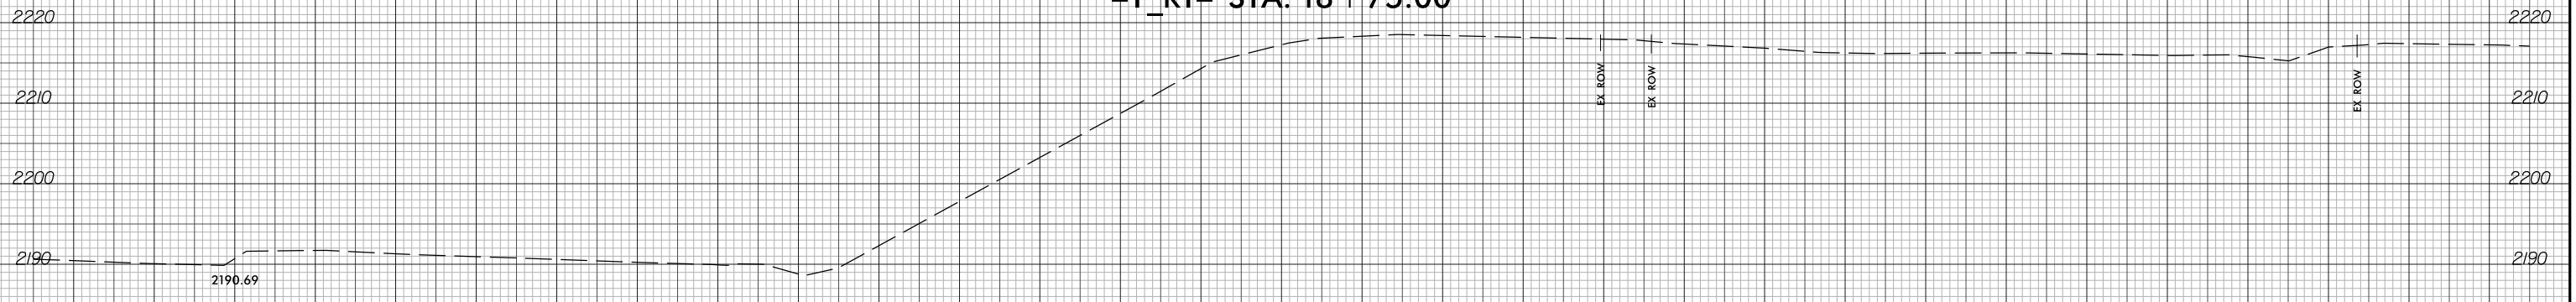

18+50.00

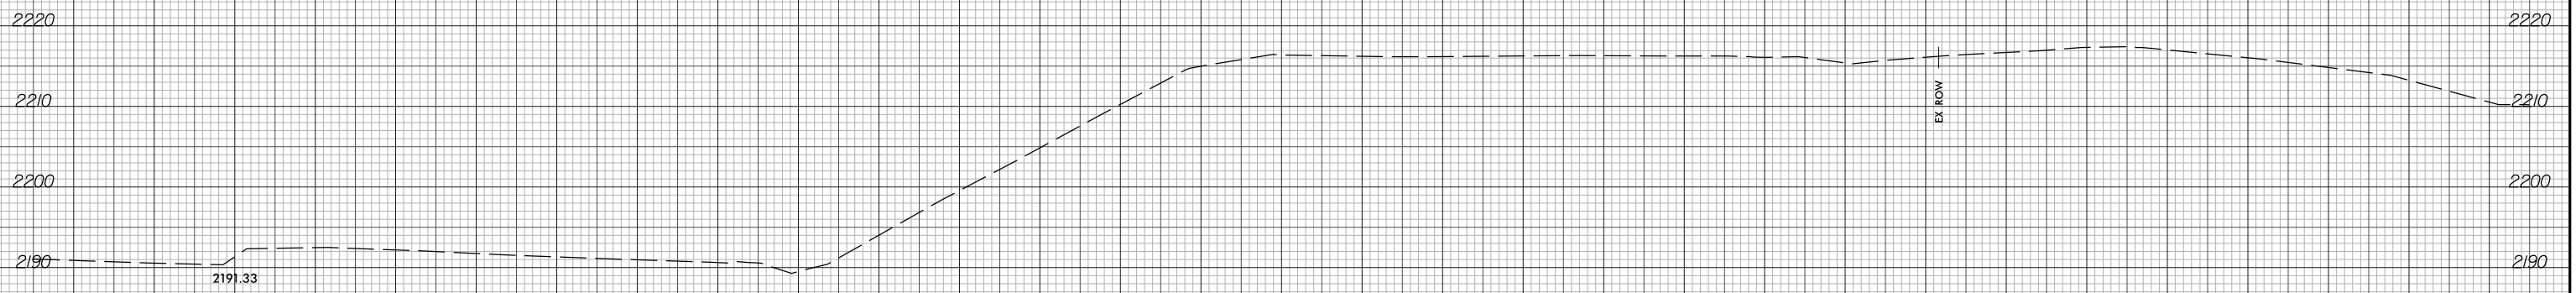

18+00.00

-Y\_RT-