


6/23/16



PROJ. REFERENCE NO.	SHEET NO.
I-2513AA/AB	X-231

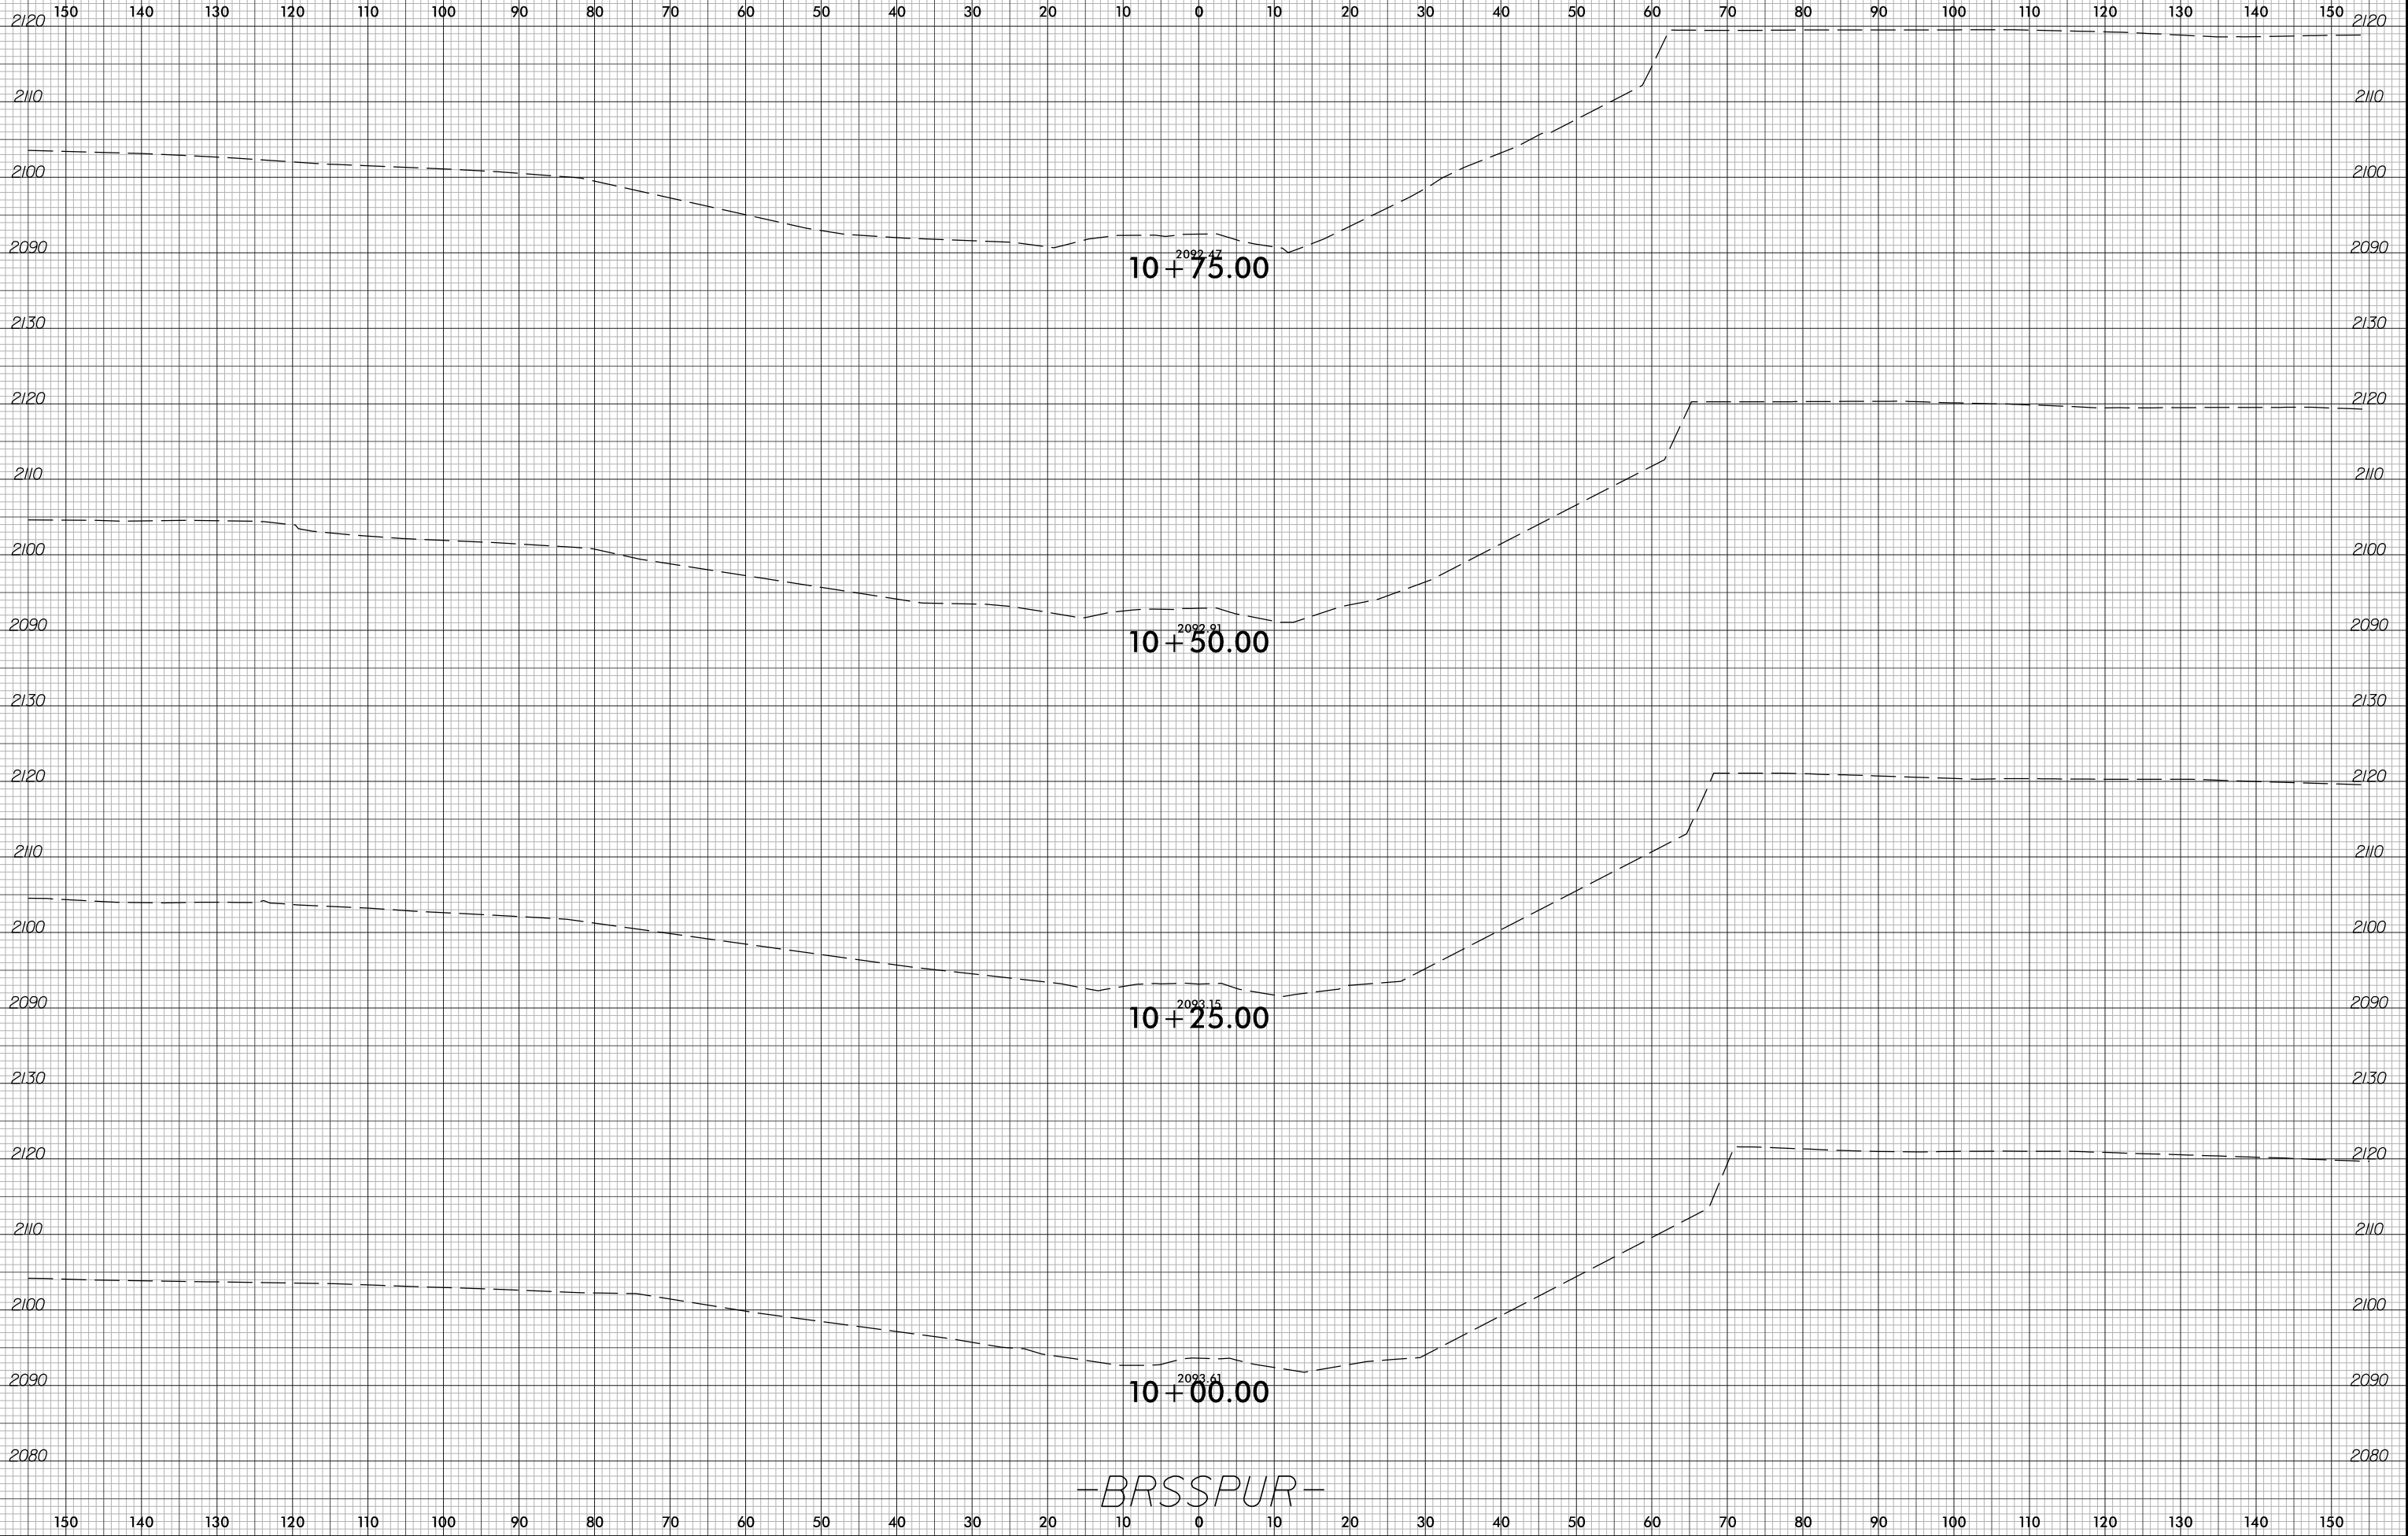

-BRSSPUR-

10/4/2023
I-2513AA_RDY_XPL_BRSSPUR.dgn
Barry.Smith