


6/23/16



PROJ. REFERENCE NO.	SHEET NO.
I-2513AA/AB	X-243

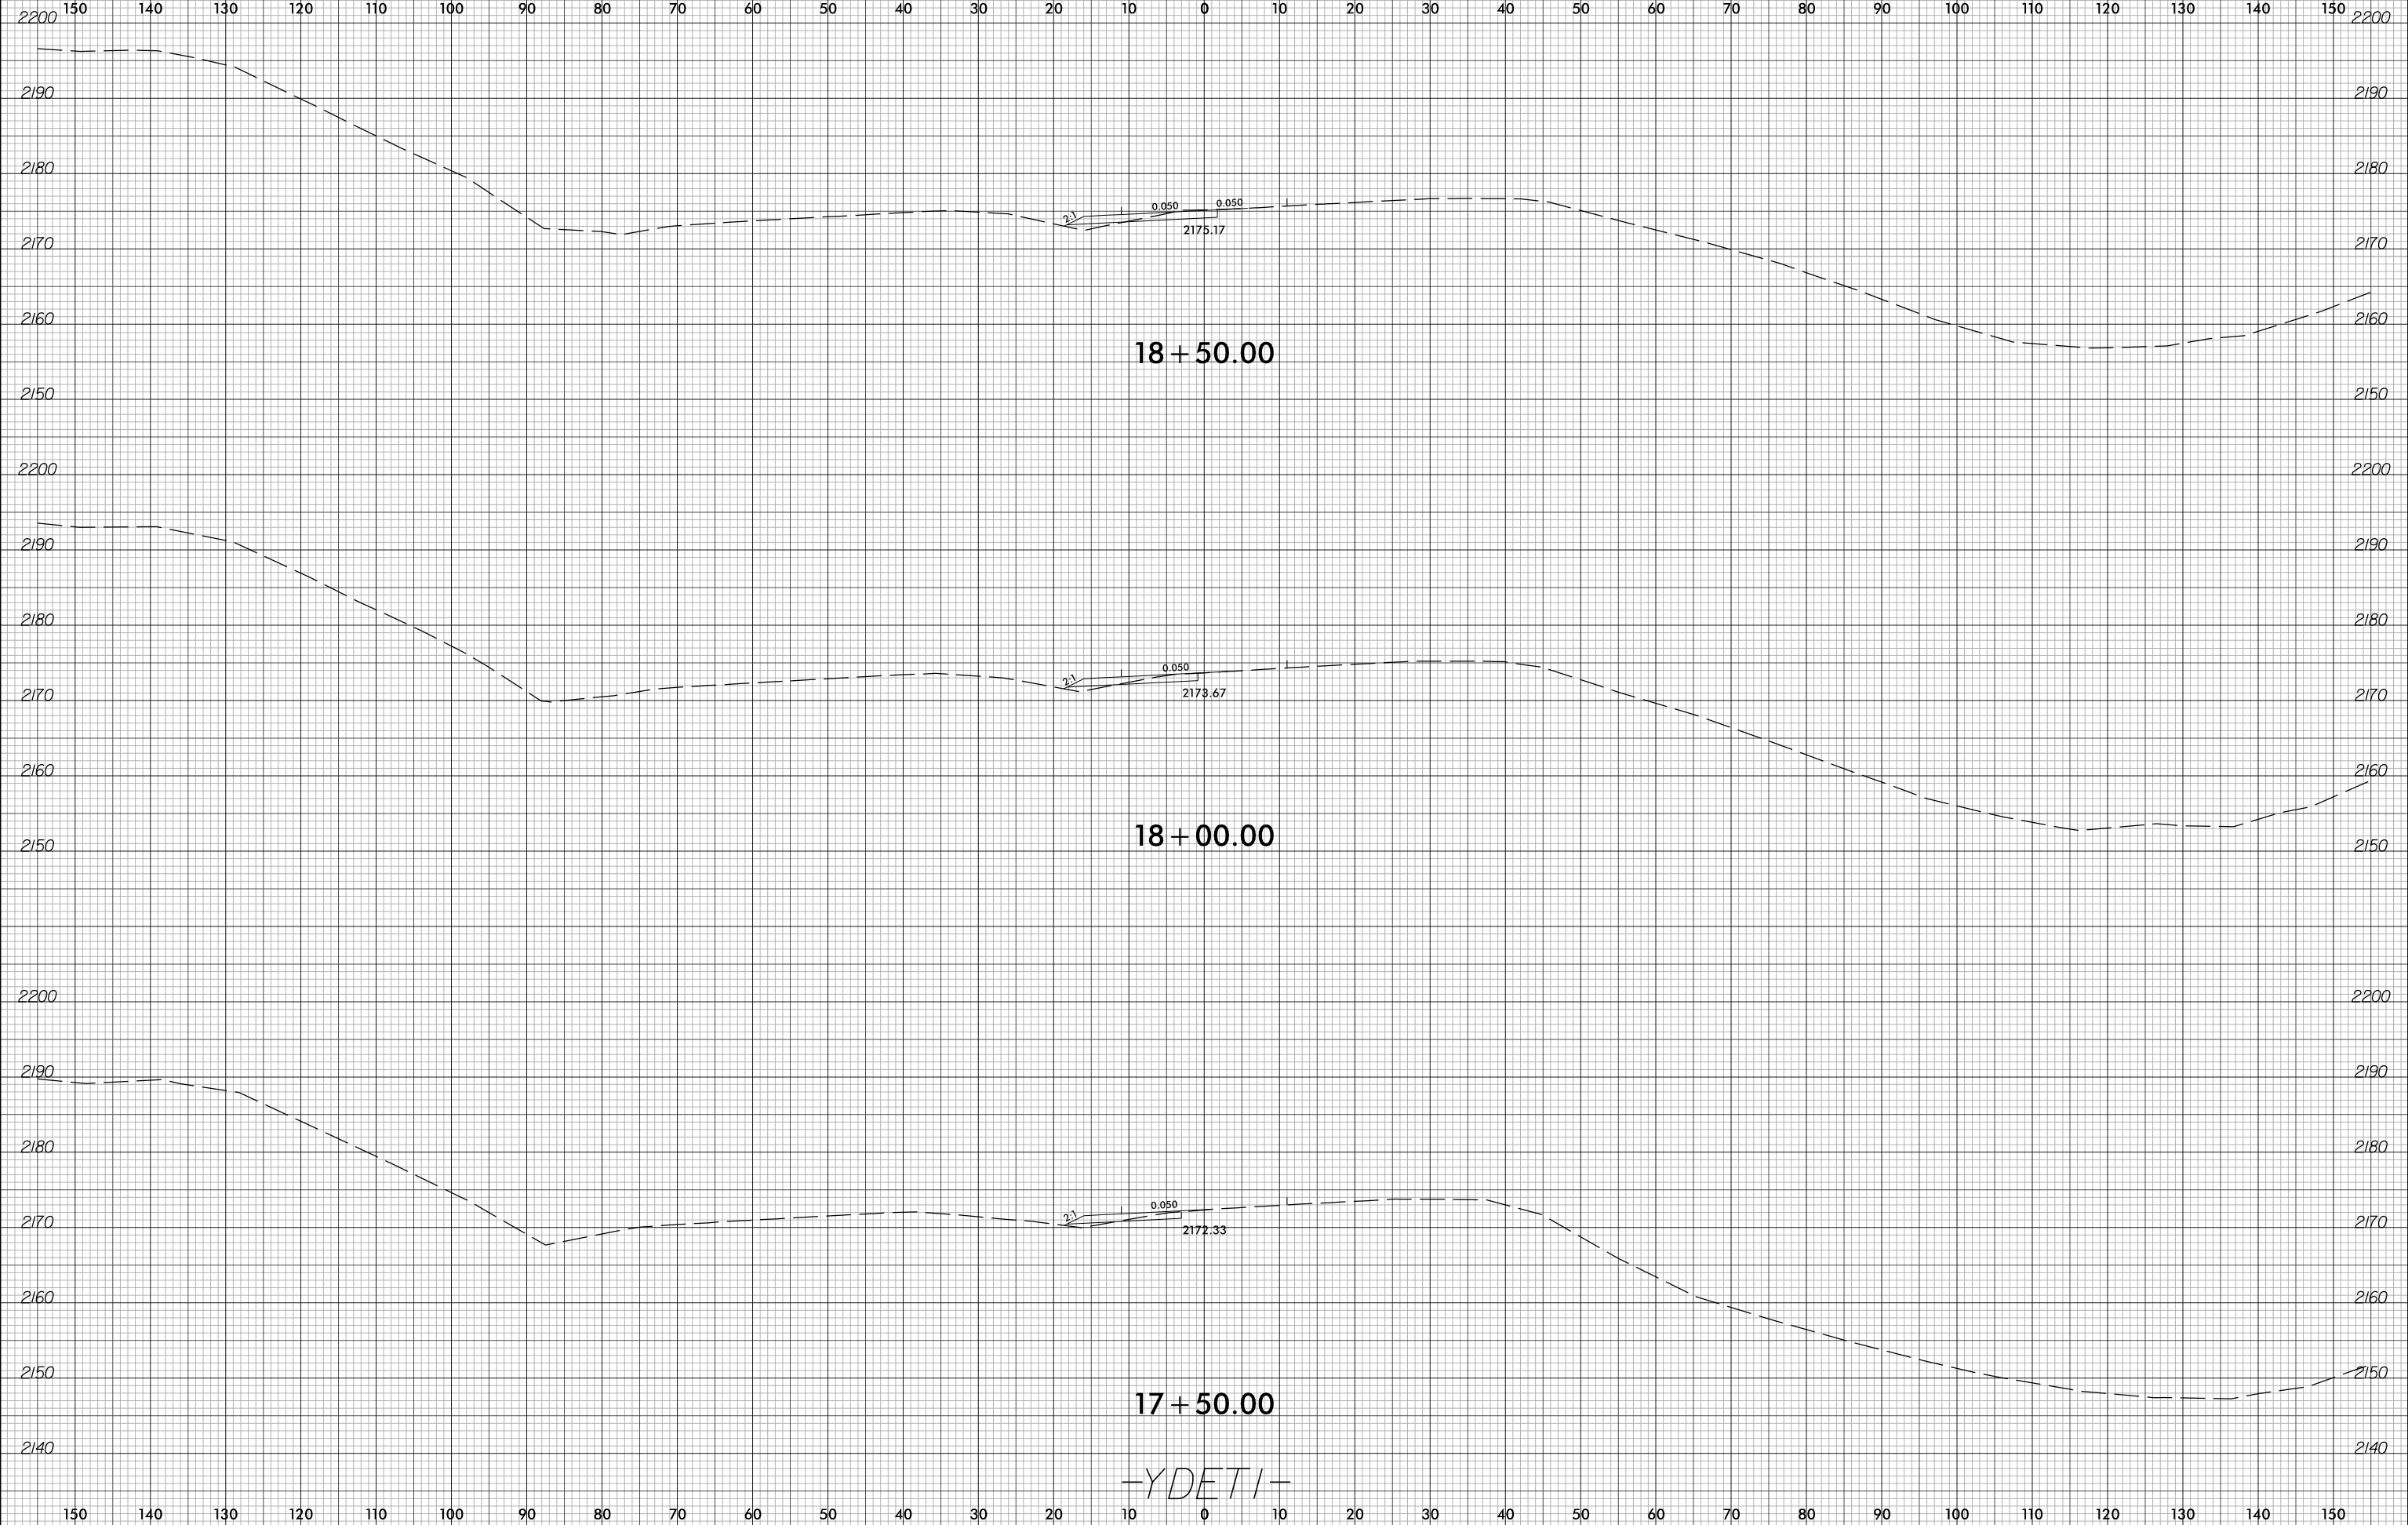

-YDETI-

10/4/2023
I-2513AA.RDY_XPL_YDETI.dgn
Barry Smith