


6/23/16



PROJ. REFERENCE NO.	SHEET NO.
I-2513AA/AB	X-254

150 140 130 120 110 100 90 80 70 60 50 40 30 20 10 0 10 20 30 40 50 60 70 80 90 100 110 120 130 140 150

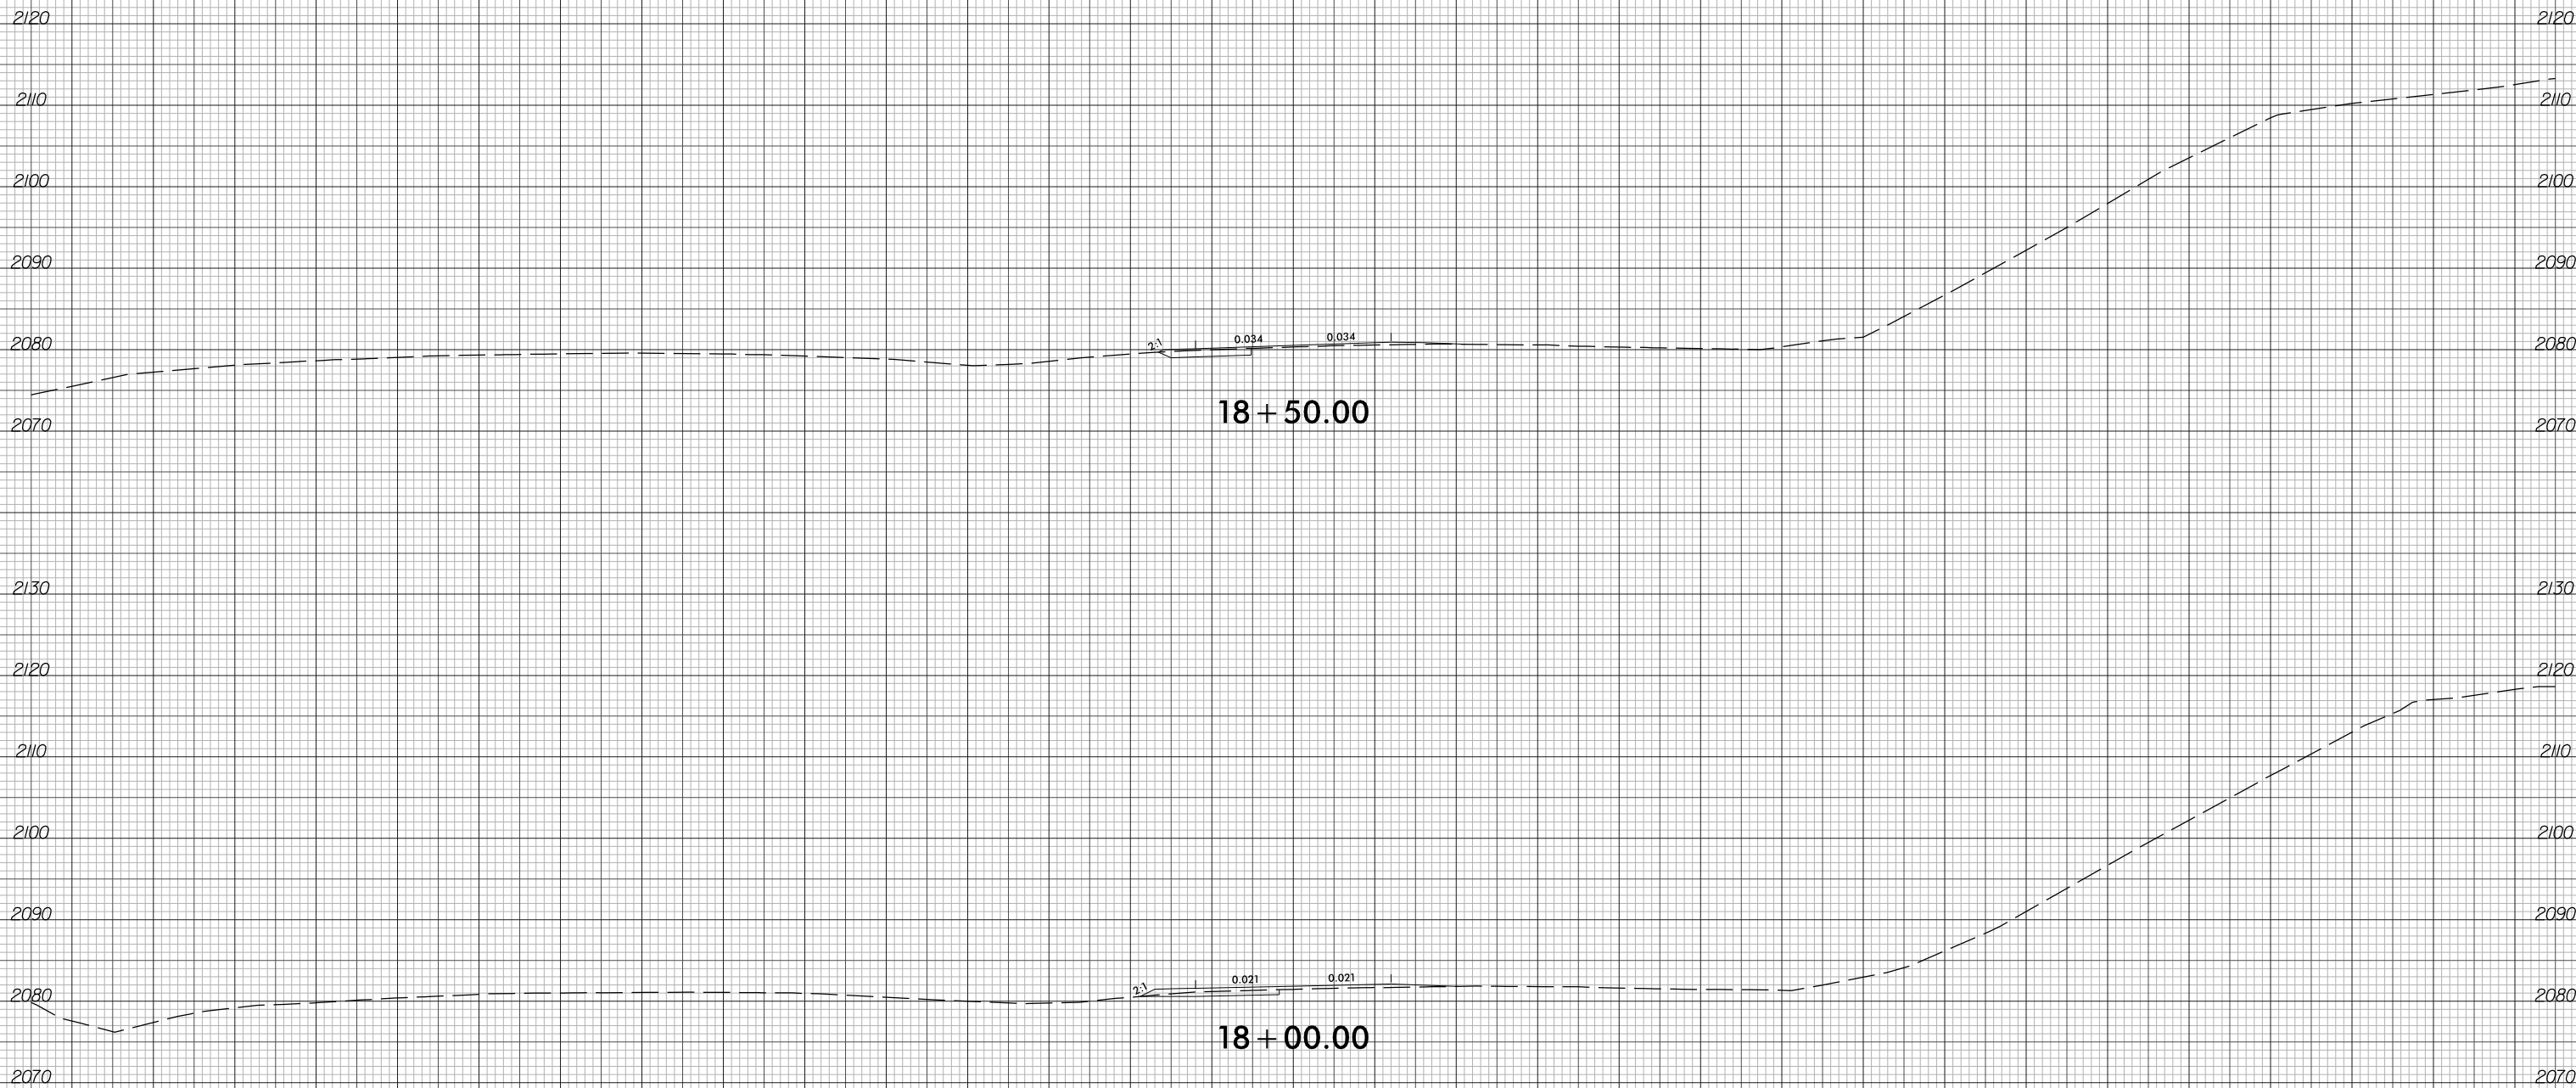

18 + 50.00

18 + 00.00

-YDET2-

10/4/2023 10:41:54 AM I:\Projects\2513AA\RDY\_XPL\_YDET2.dgn