


A1
05 | 20
STA. 179+00 -L-
CUT SECTION

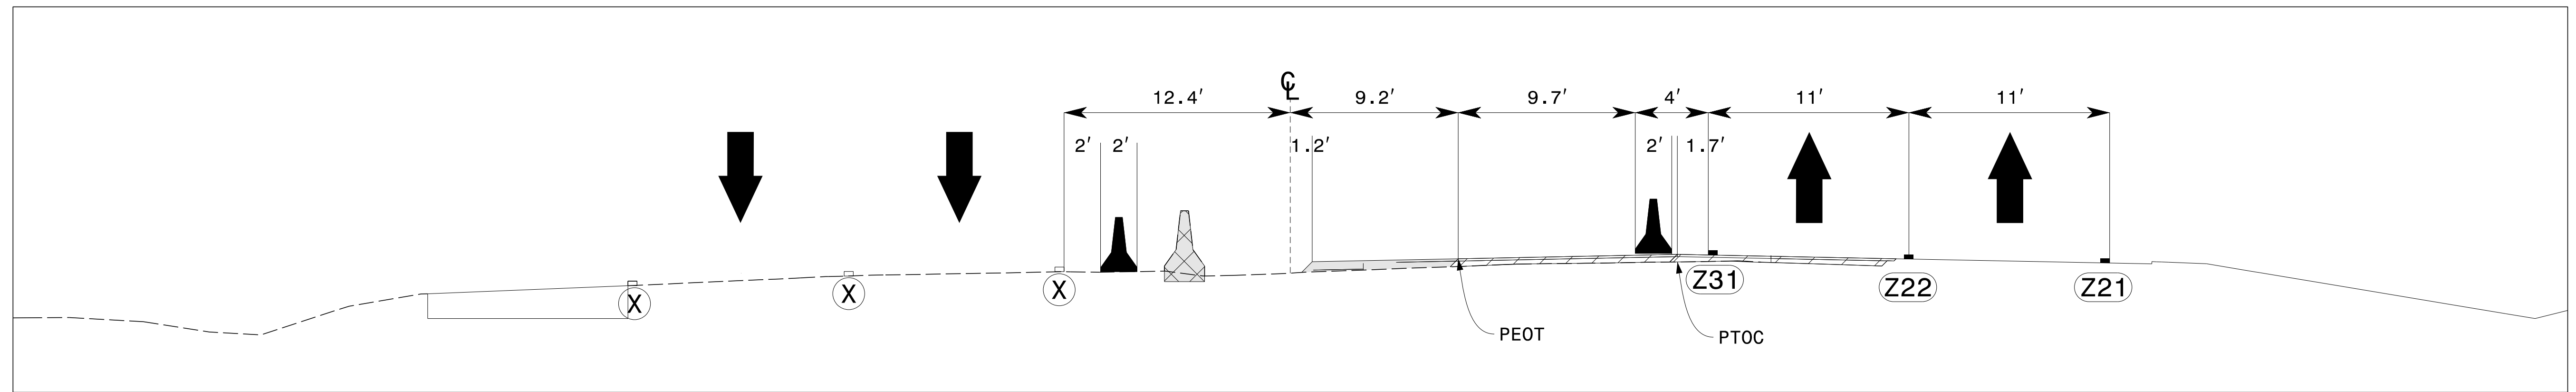

A2
09 | 20
STA. 179+00 -L-
CUT SECTION

4/5/2024 P:\2023\23128.01\HB-0003\Traffic Design\Pre-Let\Plan\WZTC\HB-0003_TMP_20 TCS A1.dgn User:AHayes

- NOTES:**
- 1) PEOT = PROPOSED EDGE OF TRAVEL
 - PTOC = PROPOSED TOP OF CROWN


1223 Jones Franklin Rd.
Raleigh, N.C. 27606
License No. F-0377
Bus: 919 851 8077
Fax: 919 851 8107

TRANSPORTATION PLANNING/DESIGN - BRIDGE/STRUCTURE DESIGN
CIVIL/SITE DESIGN - GIS/GPS - CONSTRUCTION OBSERVATION

APPROVED: *Lawrence H. Green*
48067088880488...

DATE: 4/8/2024

**DOCUMENT NOT CONSIDERED FINAL
UNLESS ALL SIGNATURES COMPLETED**

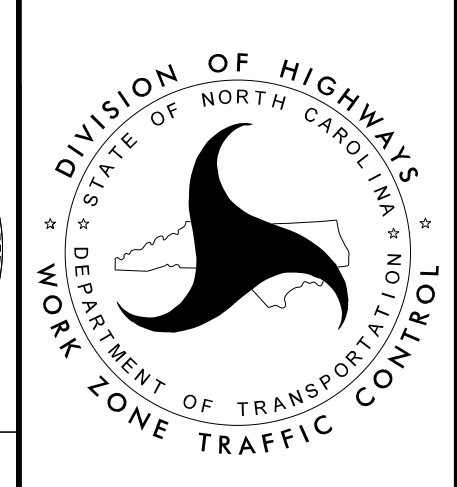

**TEMPORARY CUT
SECTION A**