



**B1**  
05 | 22  
STA. 181+00 -L-  
CUT SECTION

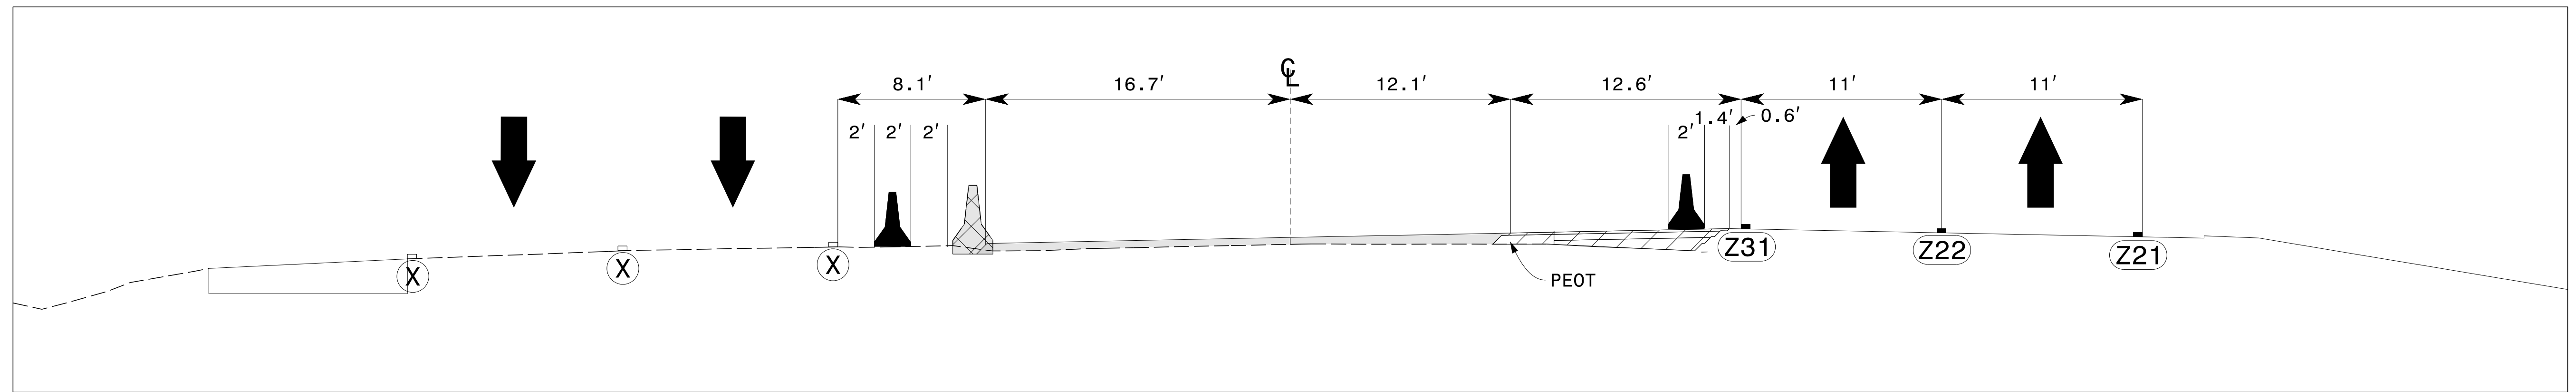

**B2**  
09 | 22  
STA. 181+00 -L-  
CUT SECTION

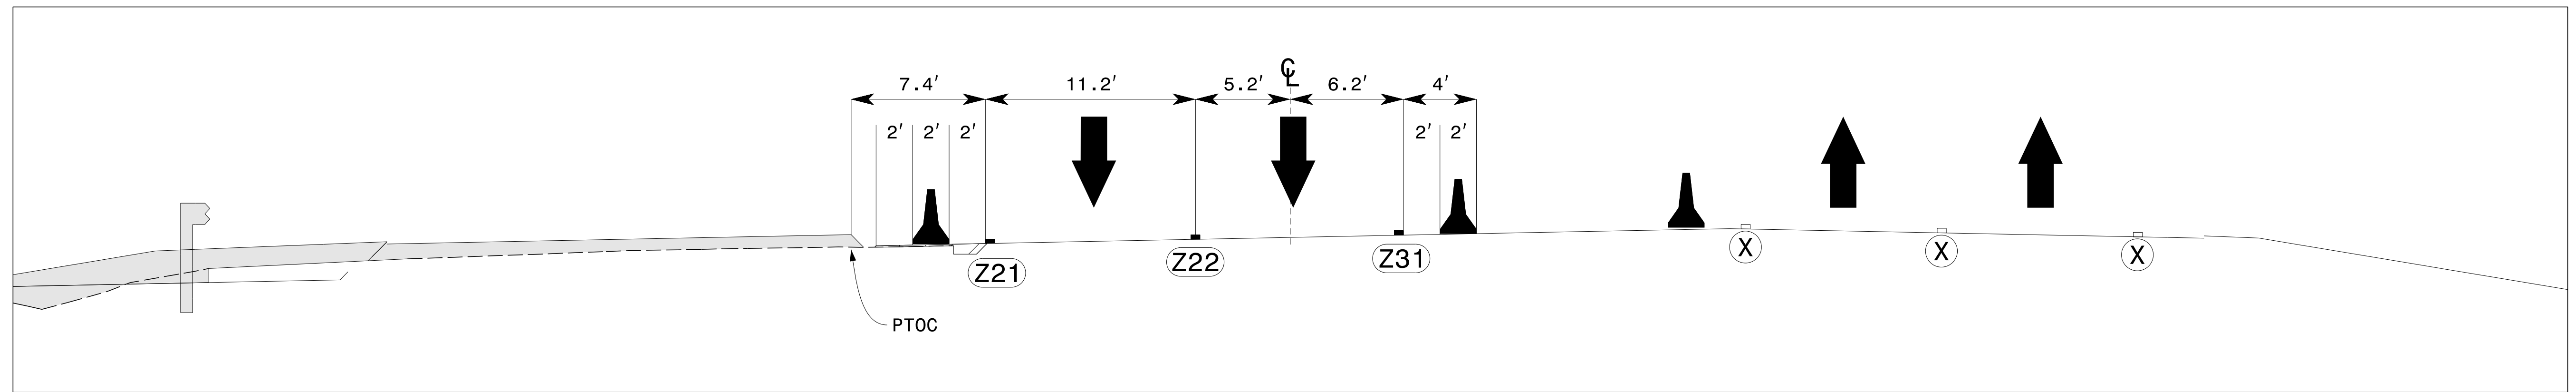

**B3**  
13 | 22  
STA. 181+00 -L-  
CUT SECTION

NOTES:  
1) PEOT = PROPOSED EDGE OF TRAVEL  
PTOC = PROPOSED TOP OF CROWN

4/5/2024 P:\2023\23128.01\HB-0003\Traffic Design\Pre-Let\Plan\WZTC\HB-0003\_TMP-22\_TCS\_B.dgn User:AHayes


**ETHERILL ENGINEERING**  
1223 Jones Franklin Rd.  
Raleigh, N.C. 27606  
License No. F-0377  
Bus: 919 851 8077  
Fax: 919 851 8107

TRANSPORTATION PLANNING/DESIGN - BRIDGE/STRUCTURE DESIGN  
CIVIL/SITE DESIGN - GIS/GPS - CONSTRUCTION OBSERVATION

APPROVED: *Lawrence H. Green*  
DATE: 4/8/2024

SEAL  
028137  
LAWRENCE H. GREEN  
ENGINEER

**DOCUMENT NOT CONSIDERED FINAL  
UNLESS ALL SIGNATURES COMPLETED**

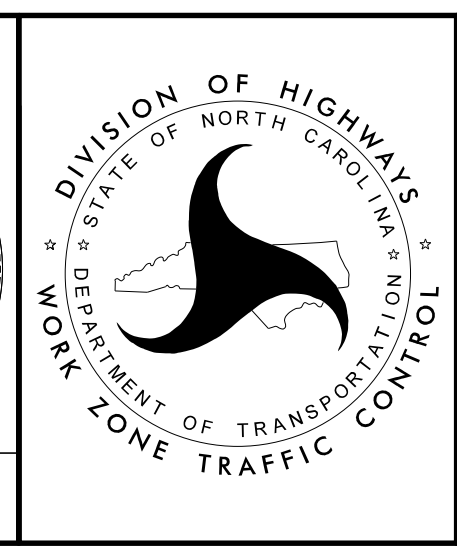

**TEMPORARY CUT SECTION B**