


H1
06 | 29
STA. 197+00 -L-
CUT SECTION

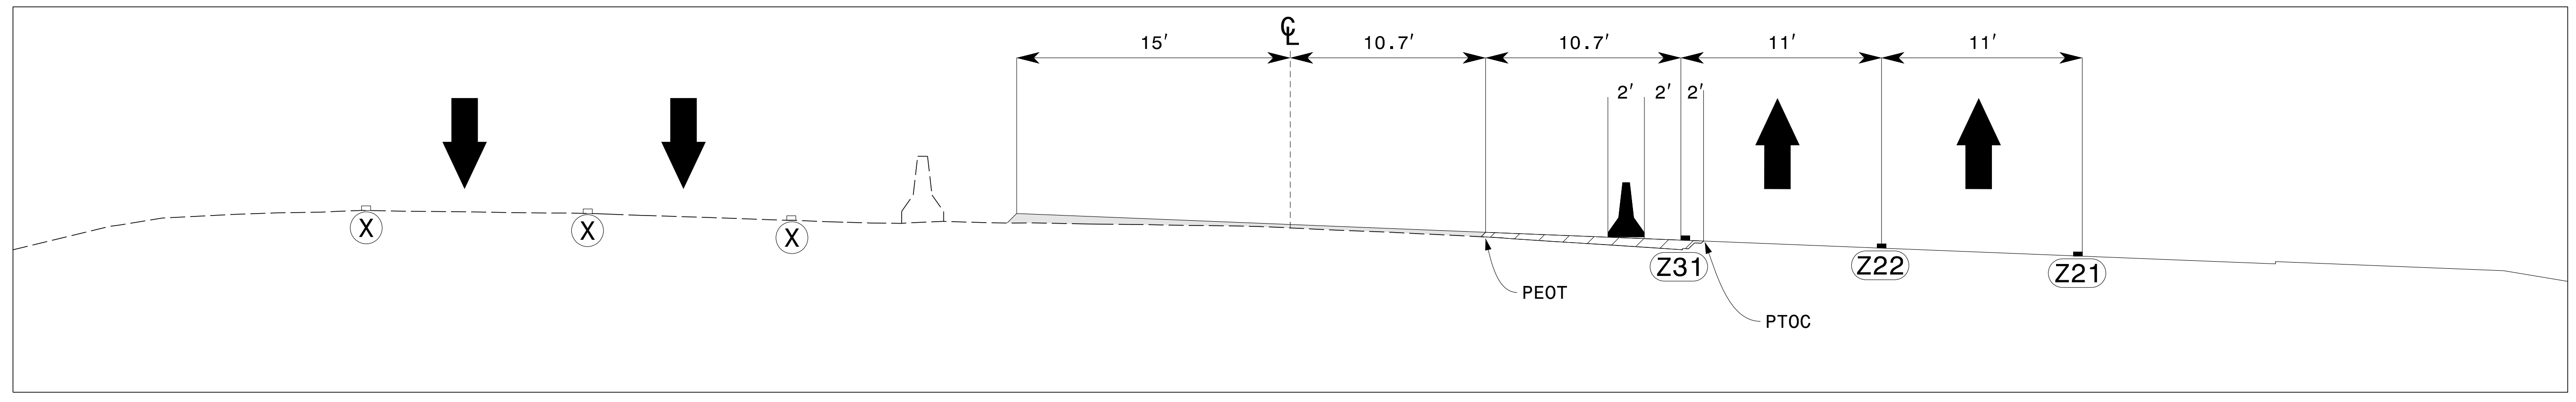

H2
10 | 29
STA. 197+00 -L-
CUT SECTION

NOTES:
1) PEOT = PROPOSED EDGE OF TRAVEL
PTOC = PROPOSED TOP OF CROWN


WETHERILL ENGINEERING
1223 Jones Franklin Rd.
Raleigh, N.C. 27606
License No. F-0377
Bus: 919 851 8077
Fax: 919 851 8107

TRANSPORTATION PLANNING/DESIGN - BRIDGE/STRUCTURE DESIGN
CIVIL/SITE DESIGN - GIS/GPS - CONSTRUCTION OBSERVATION

APPROVED: *Lawrence H. Green*
DATE: 4/8/2024

SEAL
NORTH CAROLINA
PROFESSIONAL
ENGINEER
LAWRENCE H. GREEN
028137

**DOCUMENT NOT CONSIDERED FINAL
UNLESS ALL SIGNATURES COMPLETED**

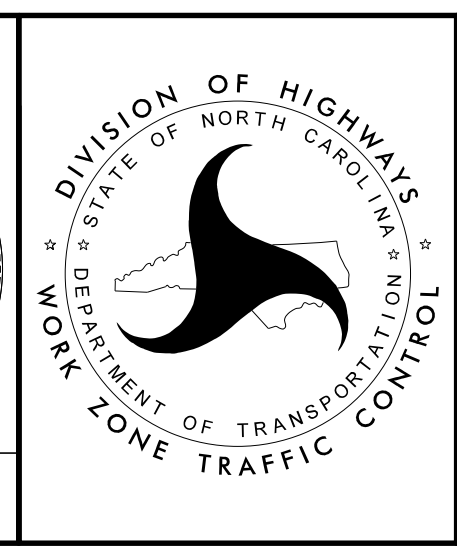

TEMPORARY CUT SECTION H

4/5/2024 P:\2023\23128.01.HB-0003\Traffic\Traffic Design\Pre-Let\Plan\WZTC\HB-0003_TMP_29_TCS_H1.dgn User:AHayes