




INTERIOR WALL EXTERIOR WALL
CULVERT SECTION NORMAL TO ROADWAY

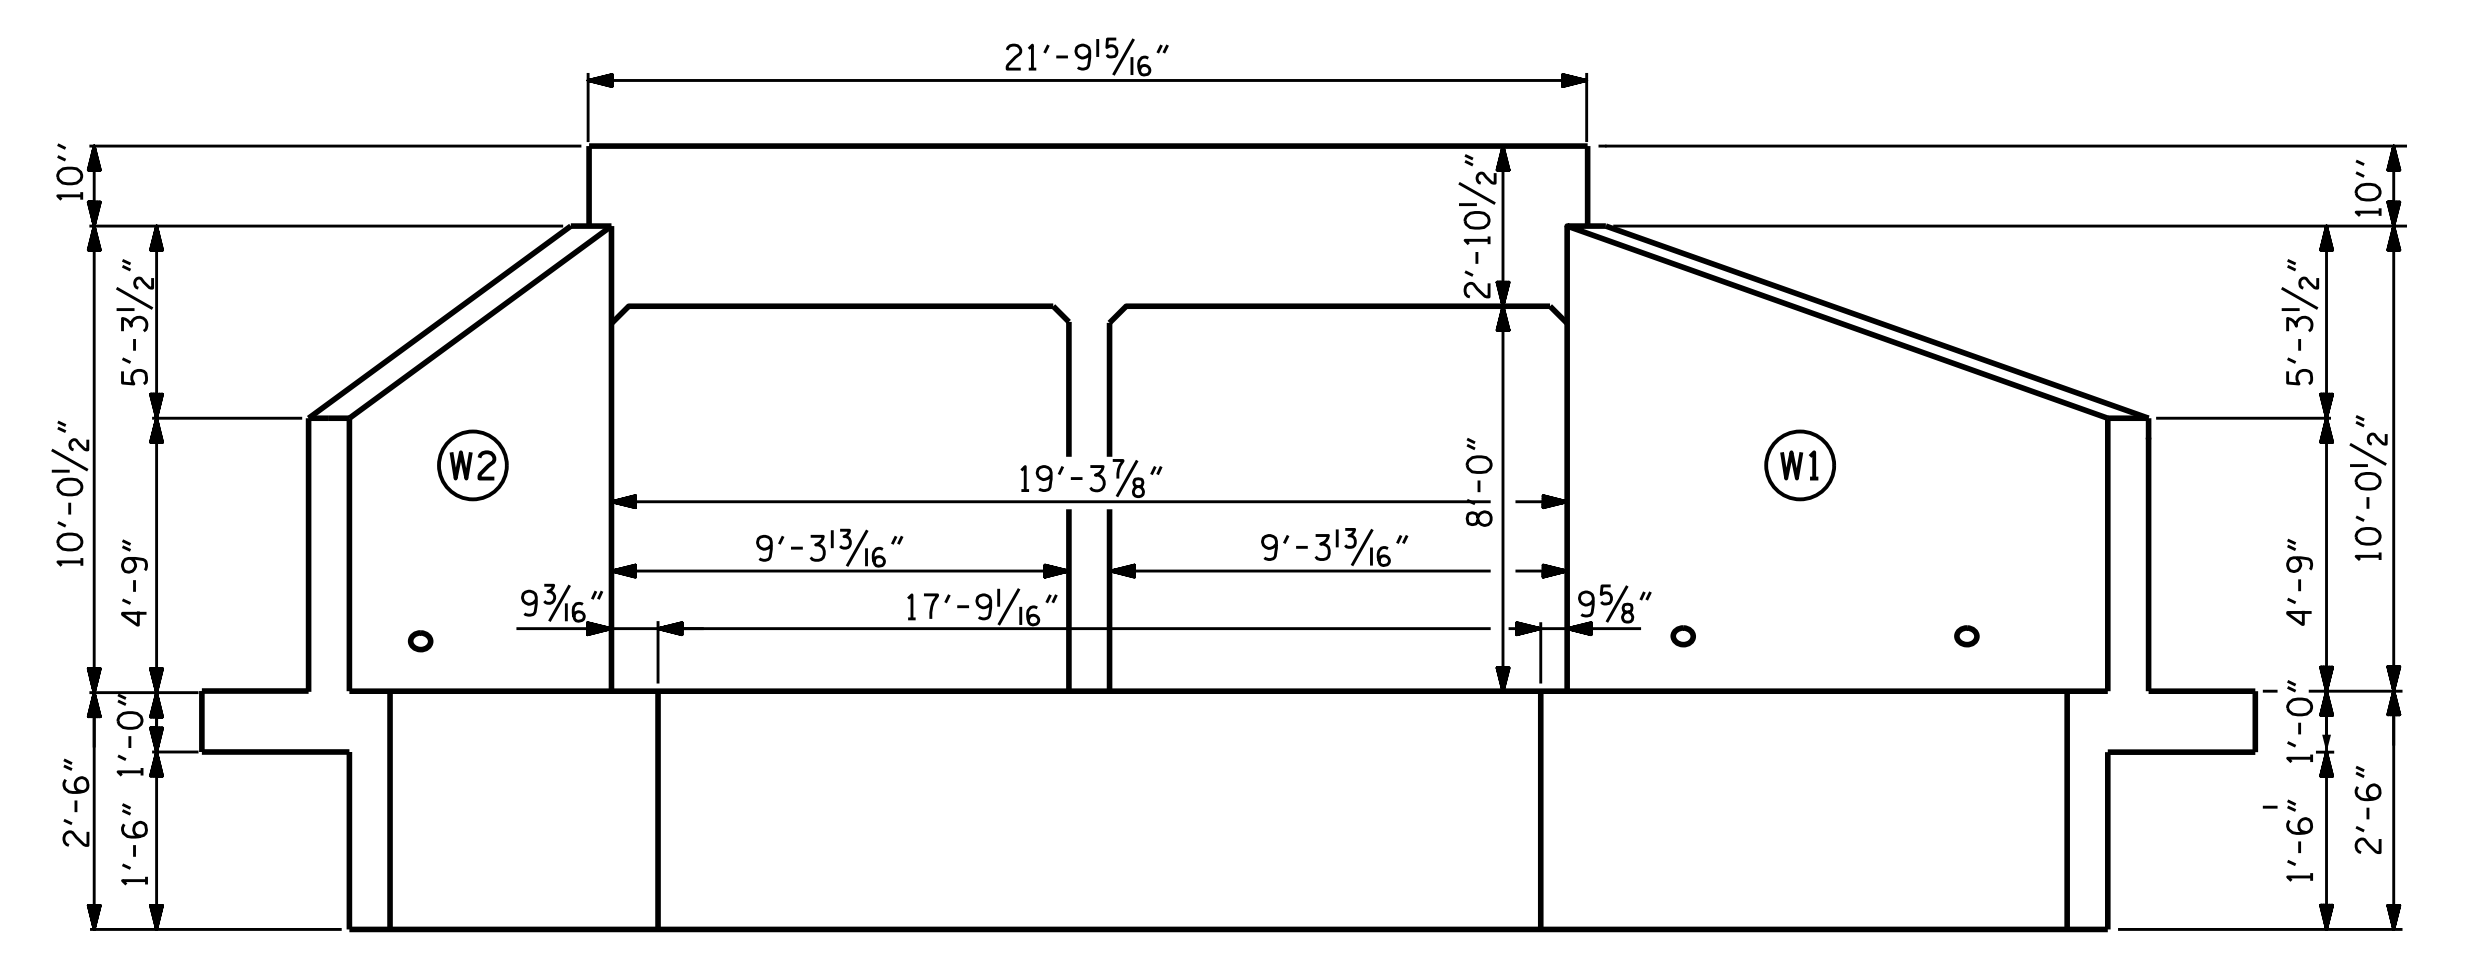


OUTLET END ELEVATION NORMAL TO SKEW
 LOOKING UPSTREAM

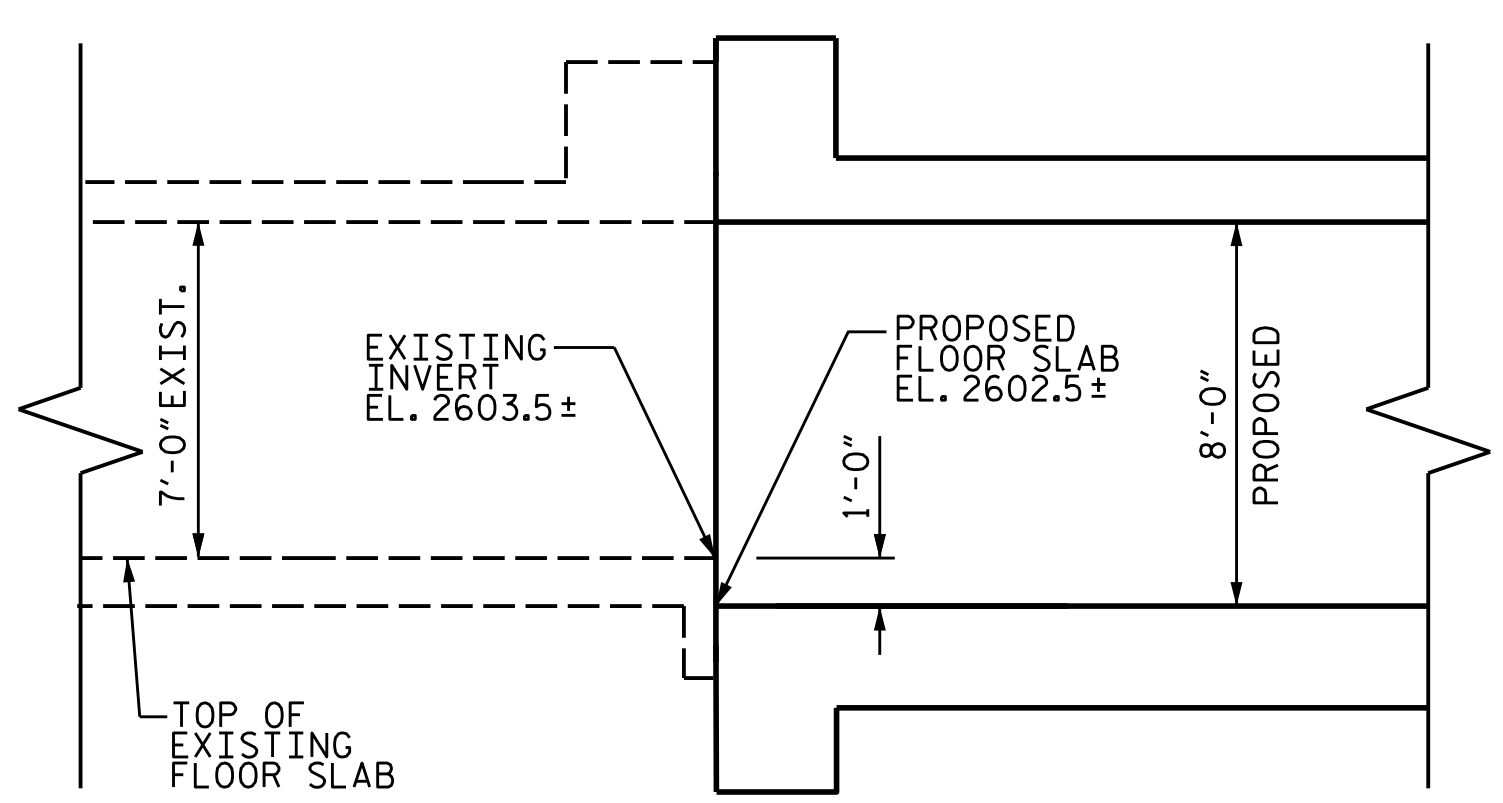

DETAIL "A"

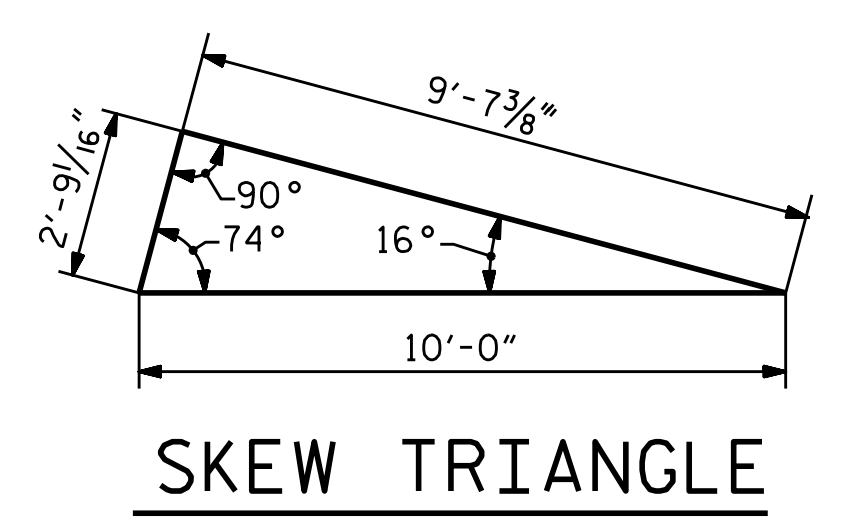

SKEW TRIANGLE

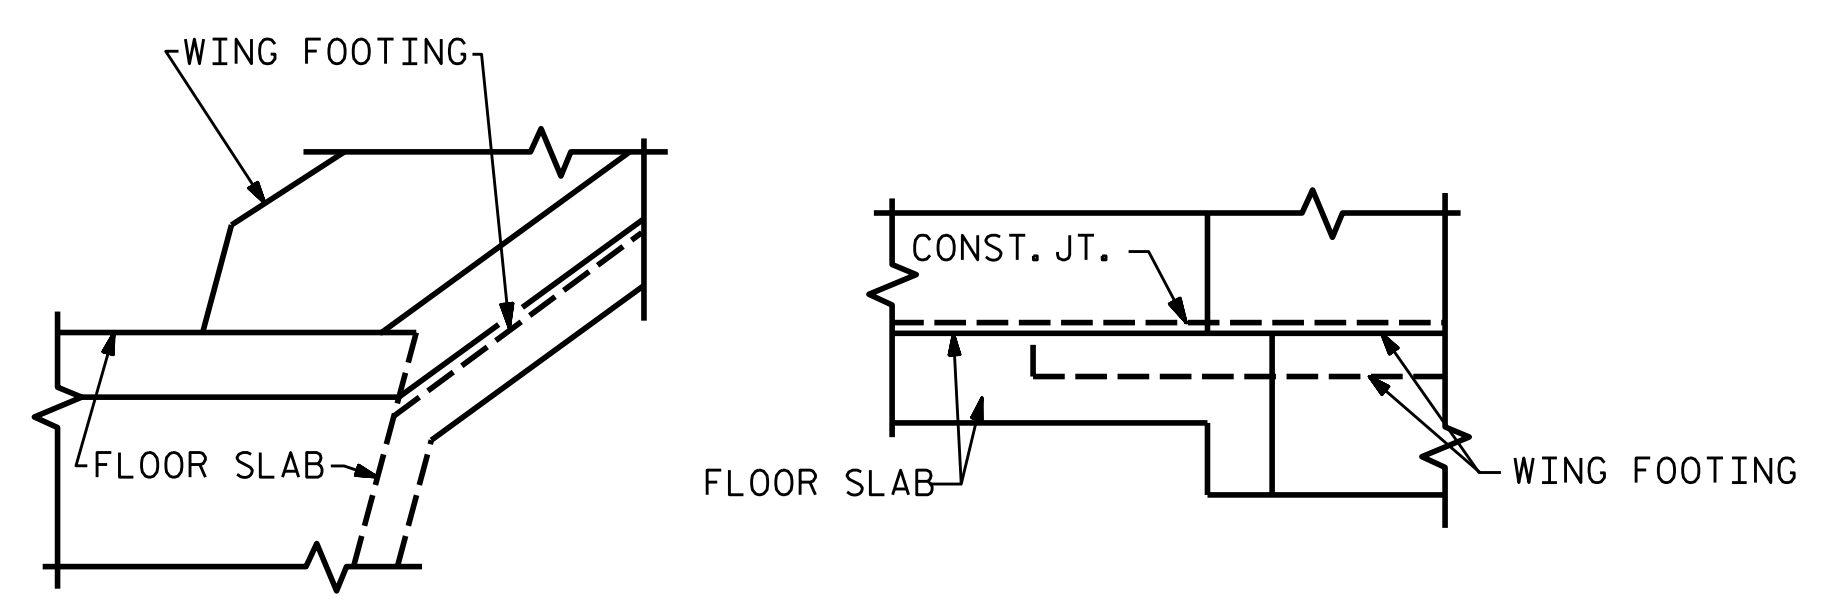

DETAIL
CONNECTION OF WING FOOTING
AND FLOOR SLAB WHEN SLAB
IS THICKER THAN FOOTING

PROJECT NO. HB-0003
HAYWOOD COUNTY
 STATION: 188+14.00 -L-

P:\2023\2312801-HB-0003-Structures\DWG\CULVERT EXT 12-2023\C-3 TO C-5 HB-003_SMU_CU_GENERAL EXT LAYOUT AND REINF PLAN.dgn
 5/11/2024 3:04:07 PM

DRAWN BY: J. MOSQUERA/J. PENDERGRAFT DATE: 11/28/23
 CHECKED BY: J. DILWORTH DATE: 11/28/23

DOCUMENT NOT CONSIDERED FINAL
 UNLESS ALL SIGNATURES COMPLETED

ENGINEER OF RECORD
 5/1/2024

15801 Brixham Hill Ave, Suite 530
 Charlotte, N.C. 28277
 Bus: 704 919 1880
 Fax: 919 851 8107
 LICENSE NO. F-0377

STATE OF NORTH CAROLINA
 DEPARTMENT OF TRANSPORTATION
 RALEIGH

**DOUBLE
 9 FT. X 8 FT.
 REINFORCED CONCRETE
 BOX CULVERT
 EXTENSION**

REVISIONS					
NO.	BY:	DATE:	NO.	BY:	DATE:
1			3		
2			4		

SHEET NO.
 C-3
 TOTAL SHEETS
 9