



ELEVATION

3'-10" MEDIAN BARRIER REINFORCEMENT SHOWN
FOR REINFORCEMENT IN BIFURCATED SECTION, SEE "SINGLE SLOPE CONCRETE BARRIER DETAILS" SHEET 1 OF 2

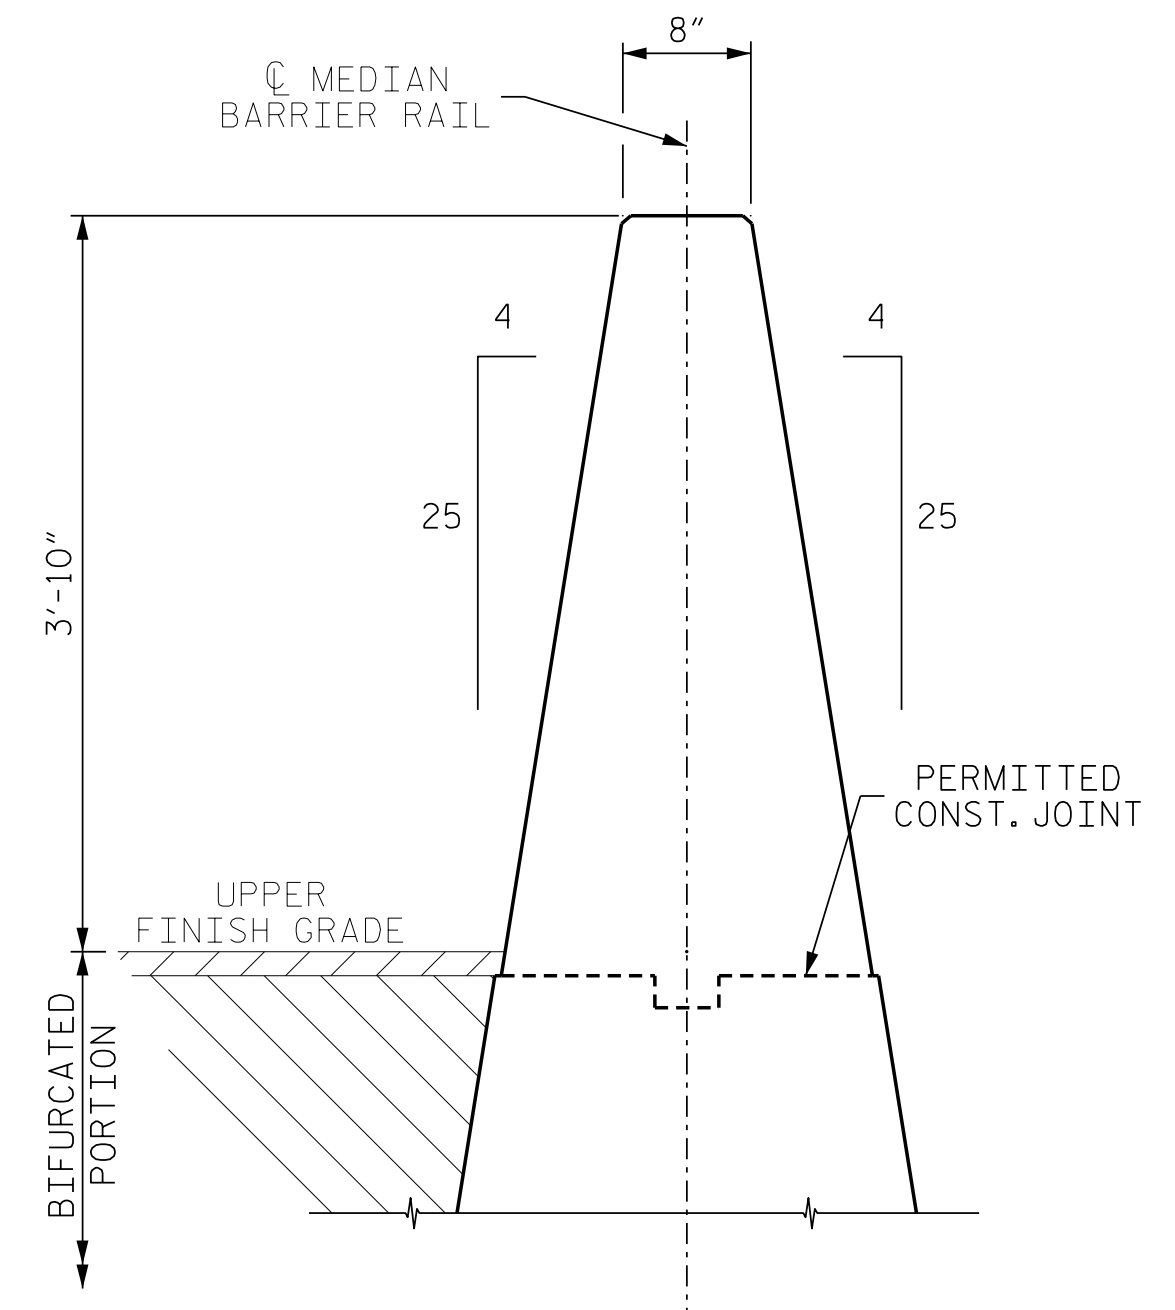

BARRIER SECTION

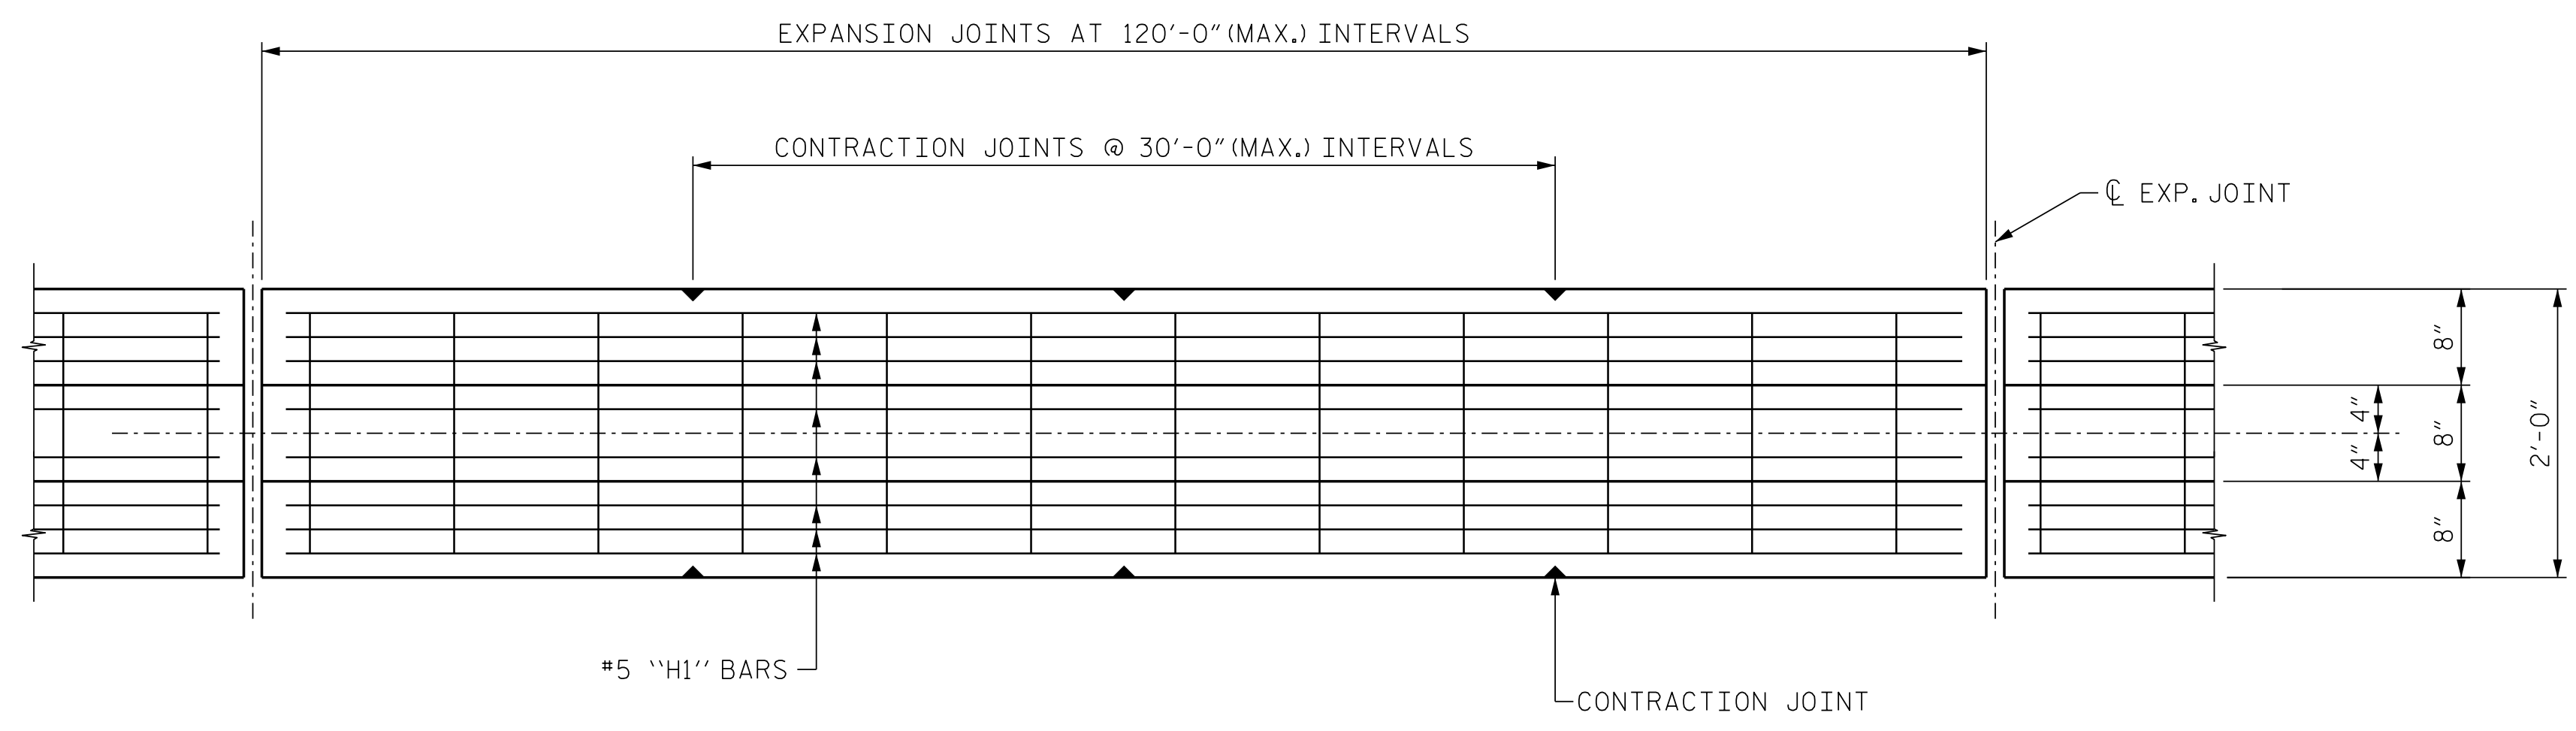

PLAN VIEW

5/16/2024



DocuSigned by:
John Arthur Ditzworth
021382269228438

WETHERILL ENGINEERING
1223 Jones Franklin Rd.
Raleigh, N.C. 27606
License No. F-0377
Bus: 919 851 8077
Fax: 919 851 8107

TRANSPORTATION PLANNING/DESIGN - BRIDGE/STRUCTURE DESIGN
CIVIL/SITE DESIGN - GIS/GPS - CONSTRUCTION OBSERVATION

**DOCUMENT NOT CONSIDERED FINAL
UNLESS ALL SIGNATURES COMPLETED**

**SINGLE SLOPE
CONCRETE BARRIER
(46" MIN. HEIGHT)
SHEET 2 OF 2**

ORIGINAL BY: _____	DATE: _____
MODIFIED BY: _____	DATE: _____
CHECKED BY: _____	DATE: _____
FILE SPEC.: _____	