



**TRANSITION FROM TYPE IV DOUBLE FACED CONCRETE BARRIER
TO SINGLE SLOPE CONCRETE BARRIER**

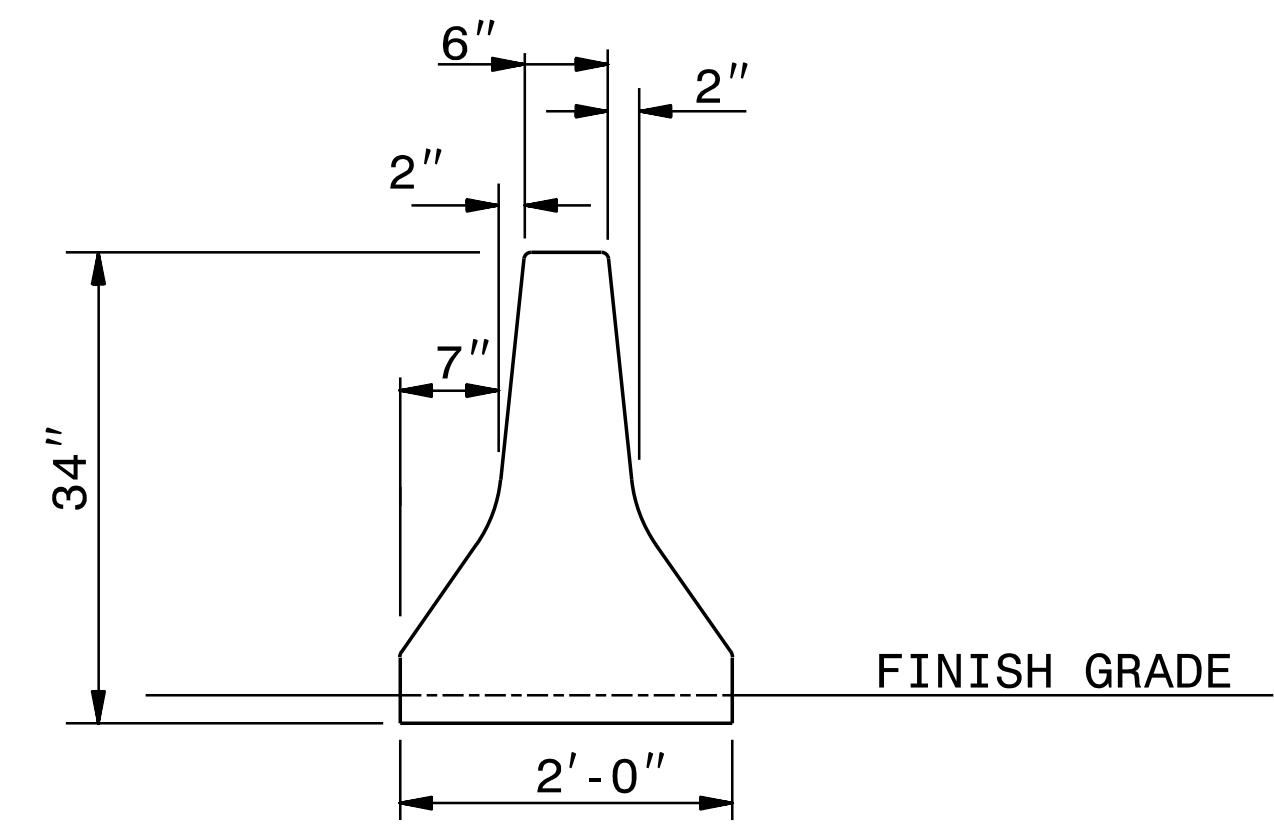

SECTION A-A

TYPE IV DOUBLE FACED CONCRETE BARRIER

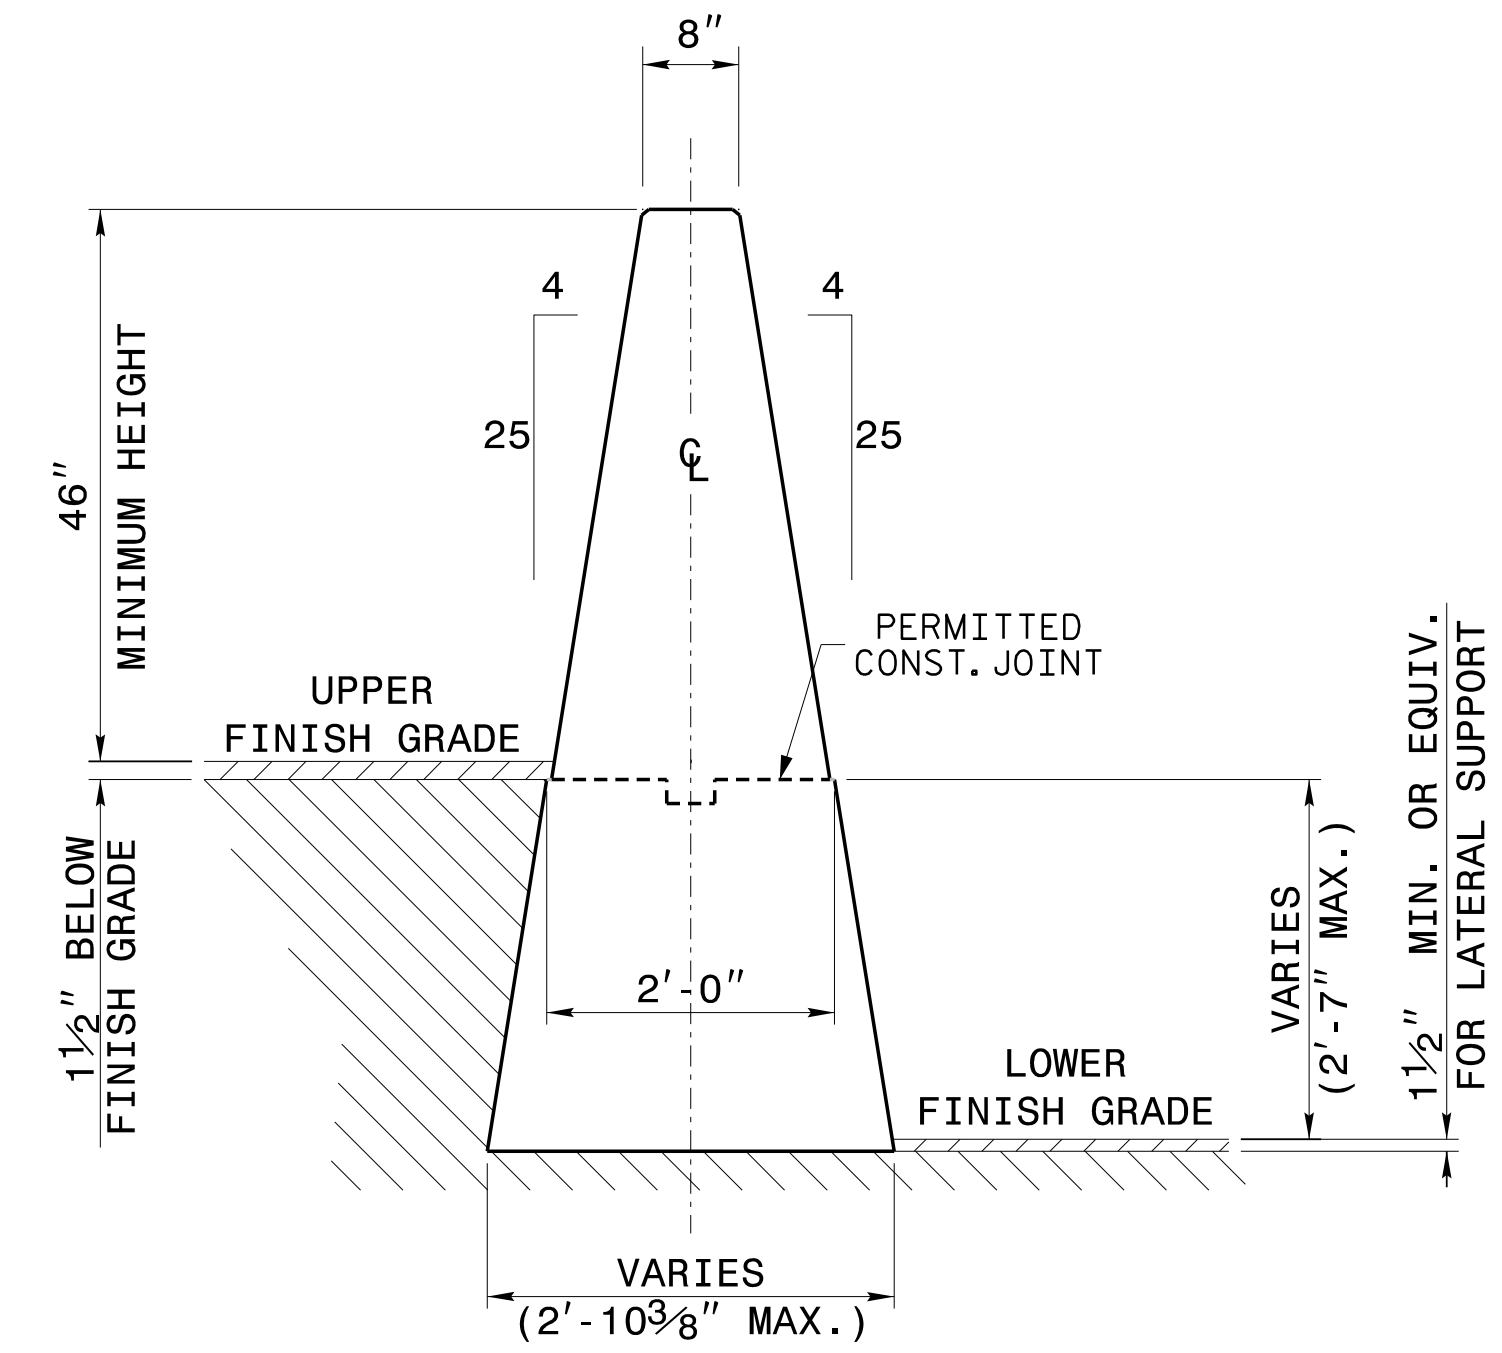


SECTION B-B

SINGLE SLOPE CONCRETE BARRIER

NOTES:
 SEE SPECIAL DETAILS PERTAINING TO SINGLE SLOPE BARRIERS FOR CONSTRUCTION METHODS AND STEEL PLACEMENT.

 SEE ROADWAY DETAILS AND ROADWAY STANDARD DRAWINGS FOR TYPE IV DOUBLE FACED CONCRETE BARRIER CONSTRUCTION METHODS AND STEEL PLACEMENT.

 DIMENSIONS OF TYPE IV DOUBLE FACED CONCRETE BARRIER ARE APPROXIMATE AND SHOULD BE FIELD VERIFIED.

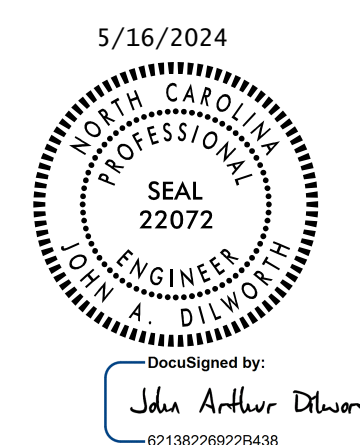

WETHERILL ENGINEERING
 1223 Jones Franklin Rd.
 Raleigh, N.C. 27606
 License No. F-0377
 Bus: 919 851 8077
 Fax: 919 851 8107

TRANSPORTATION PLANNING/DESIGN - BRIDGE/STRUCTURE DESIGN
 CIVIL/SITE DESIGN - GIS/GPS - CONSTRUCTION OBSERVATION

**DOCUMENT NOT CONSIDERED FINAL
UNLESS ALL SIGNATURES COMPLETED**

**SINGLE SLOPE
CONCRETE BARRIER
TRANSITION**

ORIGINAL BY: _____	DATE: _____
MODIFIED BY: _____	DATE: _____
CHECKED BY: _____	DATE: _____
FILE SPEC.: _____	