


**SLOPE CASE**

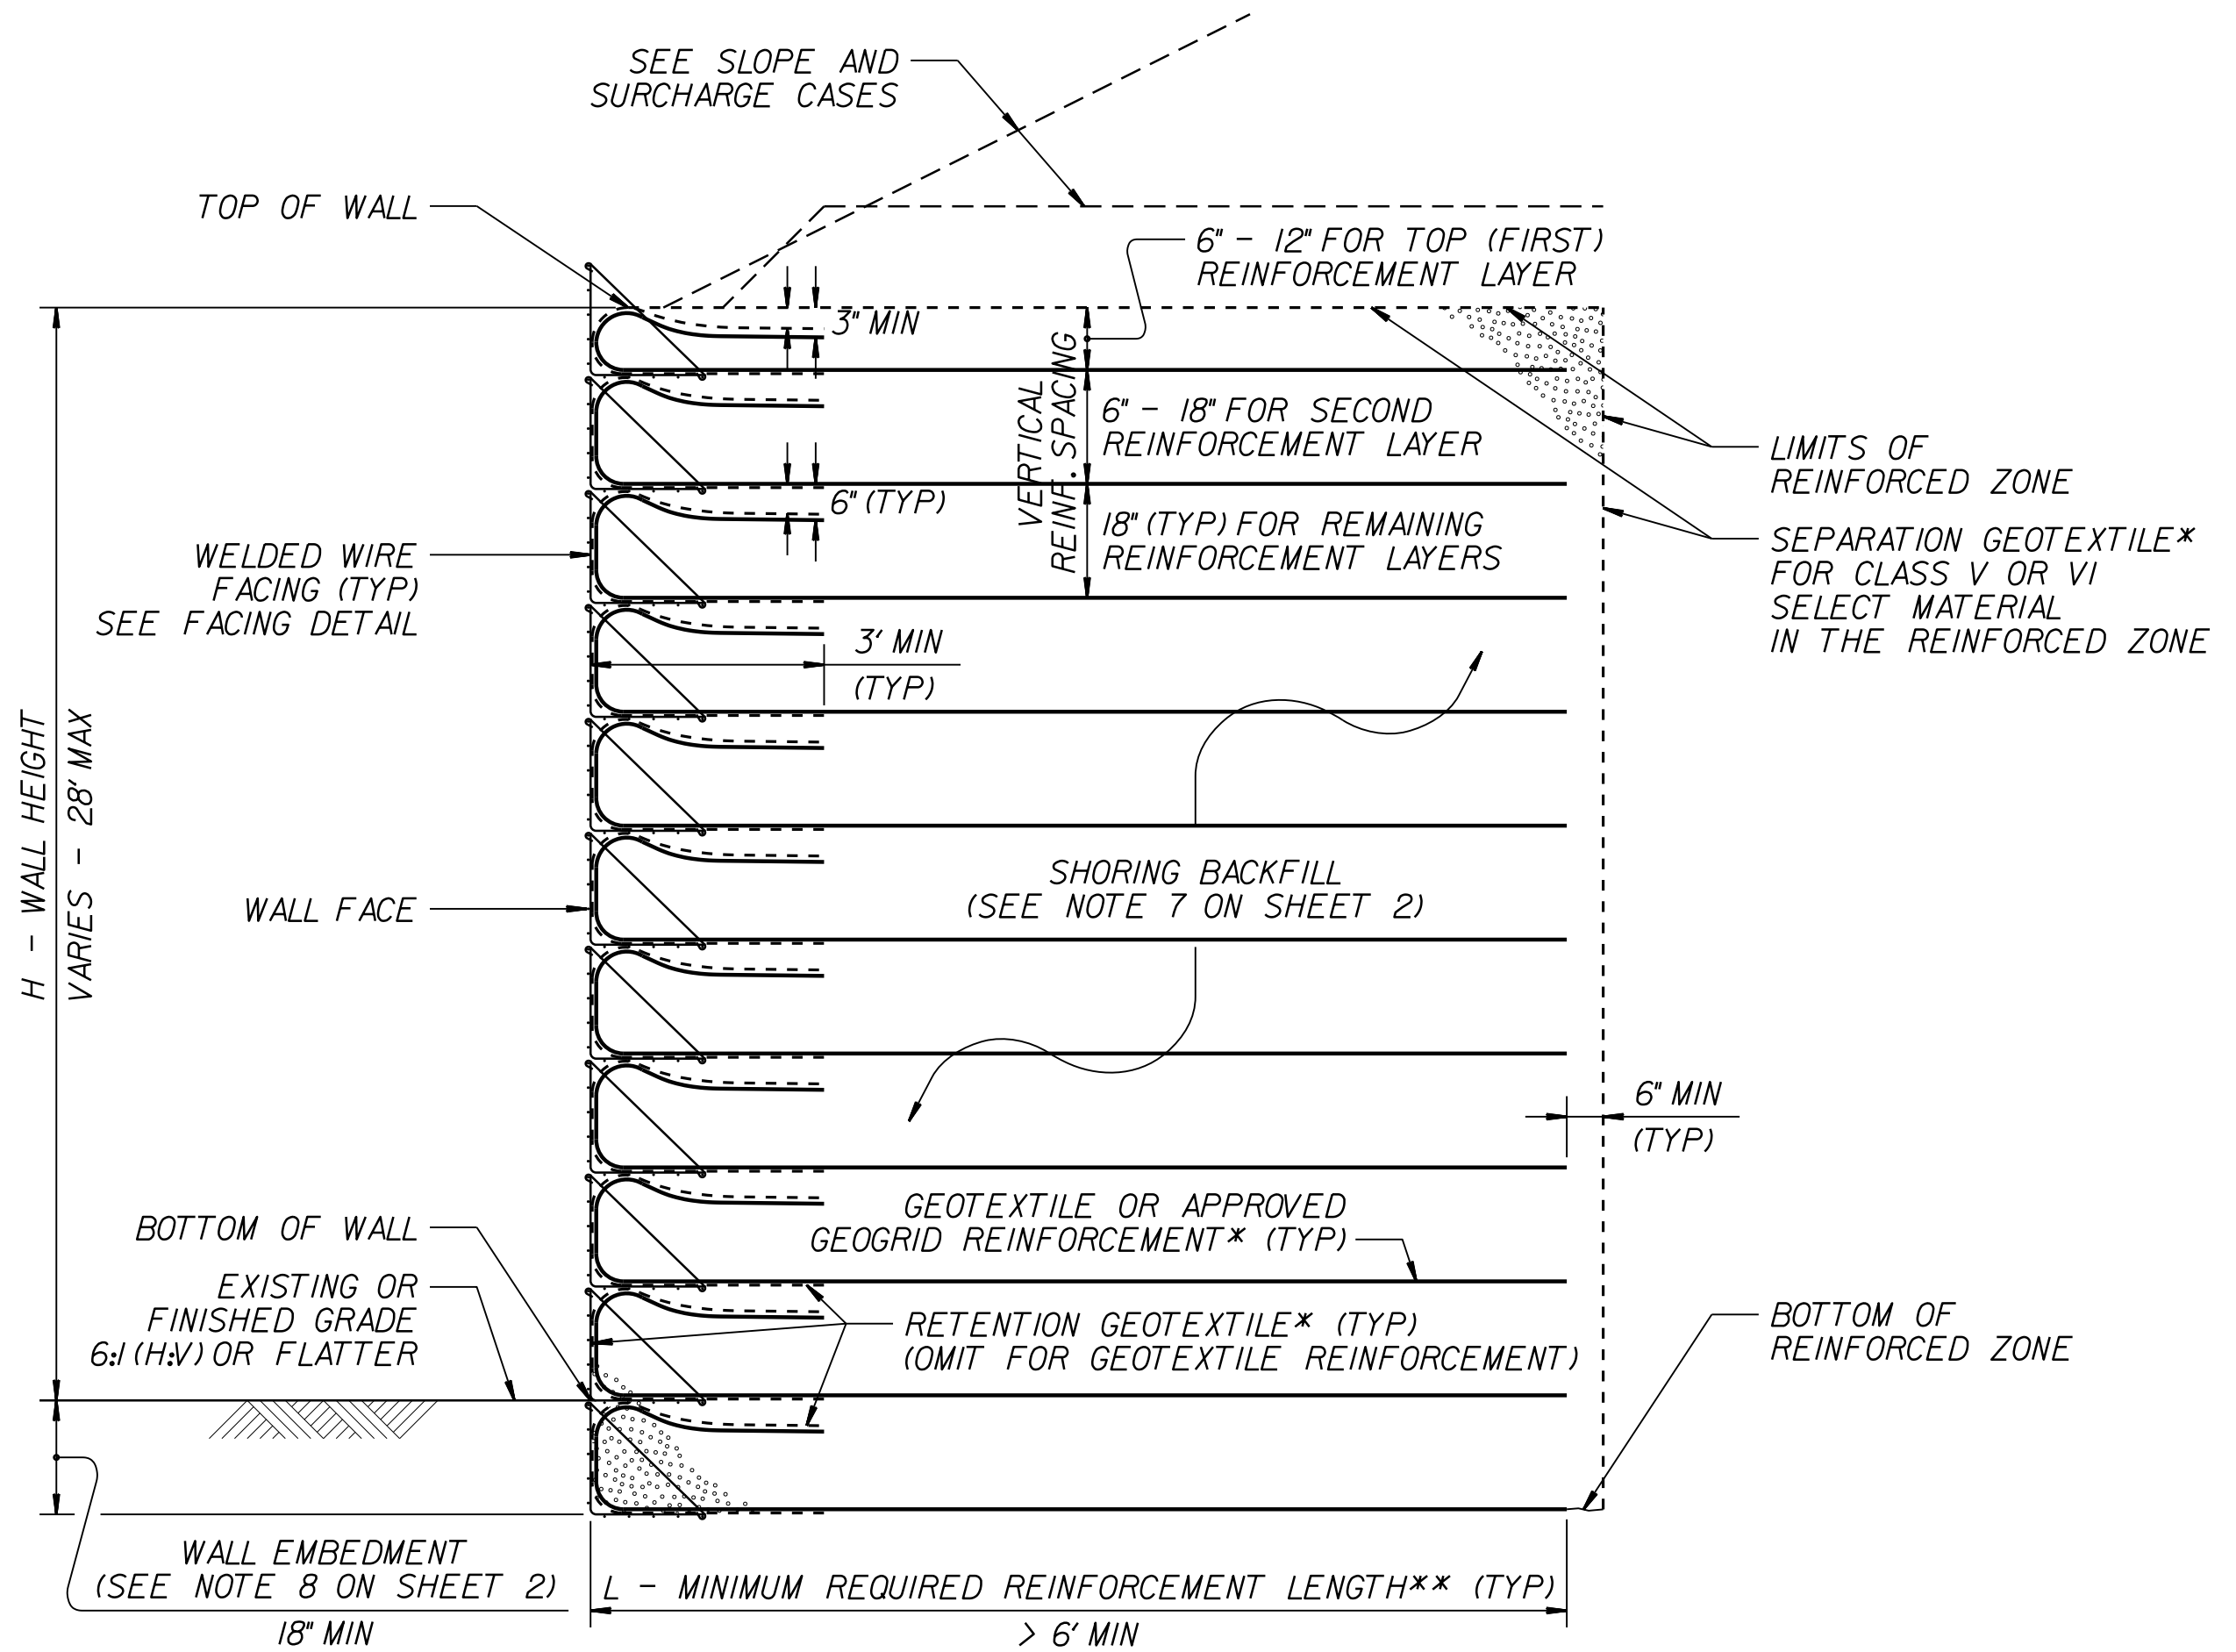


**STANDARD TEMPORARY WALL**

(FOR STANDARD TEMPORARY WALLS ON STRUCTURES, SEE TEMPORARY WALL ON STRUCTURE DETAIL ON SHEET 2.)

\*SEE GEOSYNTHETIC PLACEMENT DETAILS ON SHEET 2.

\*\*SEE REINFORCEMENT TABLES ON SHEET 3.

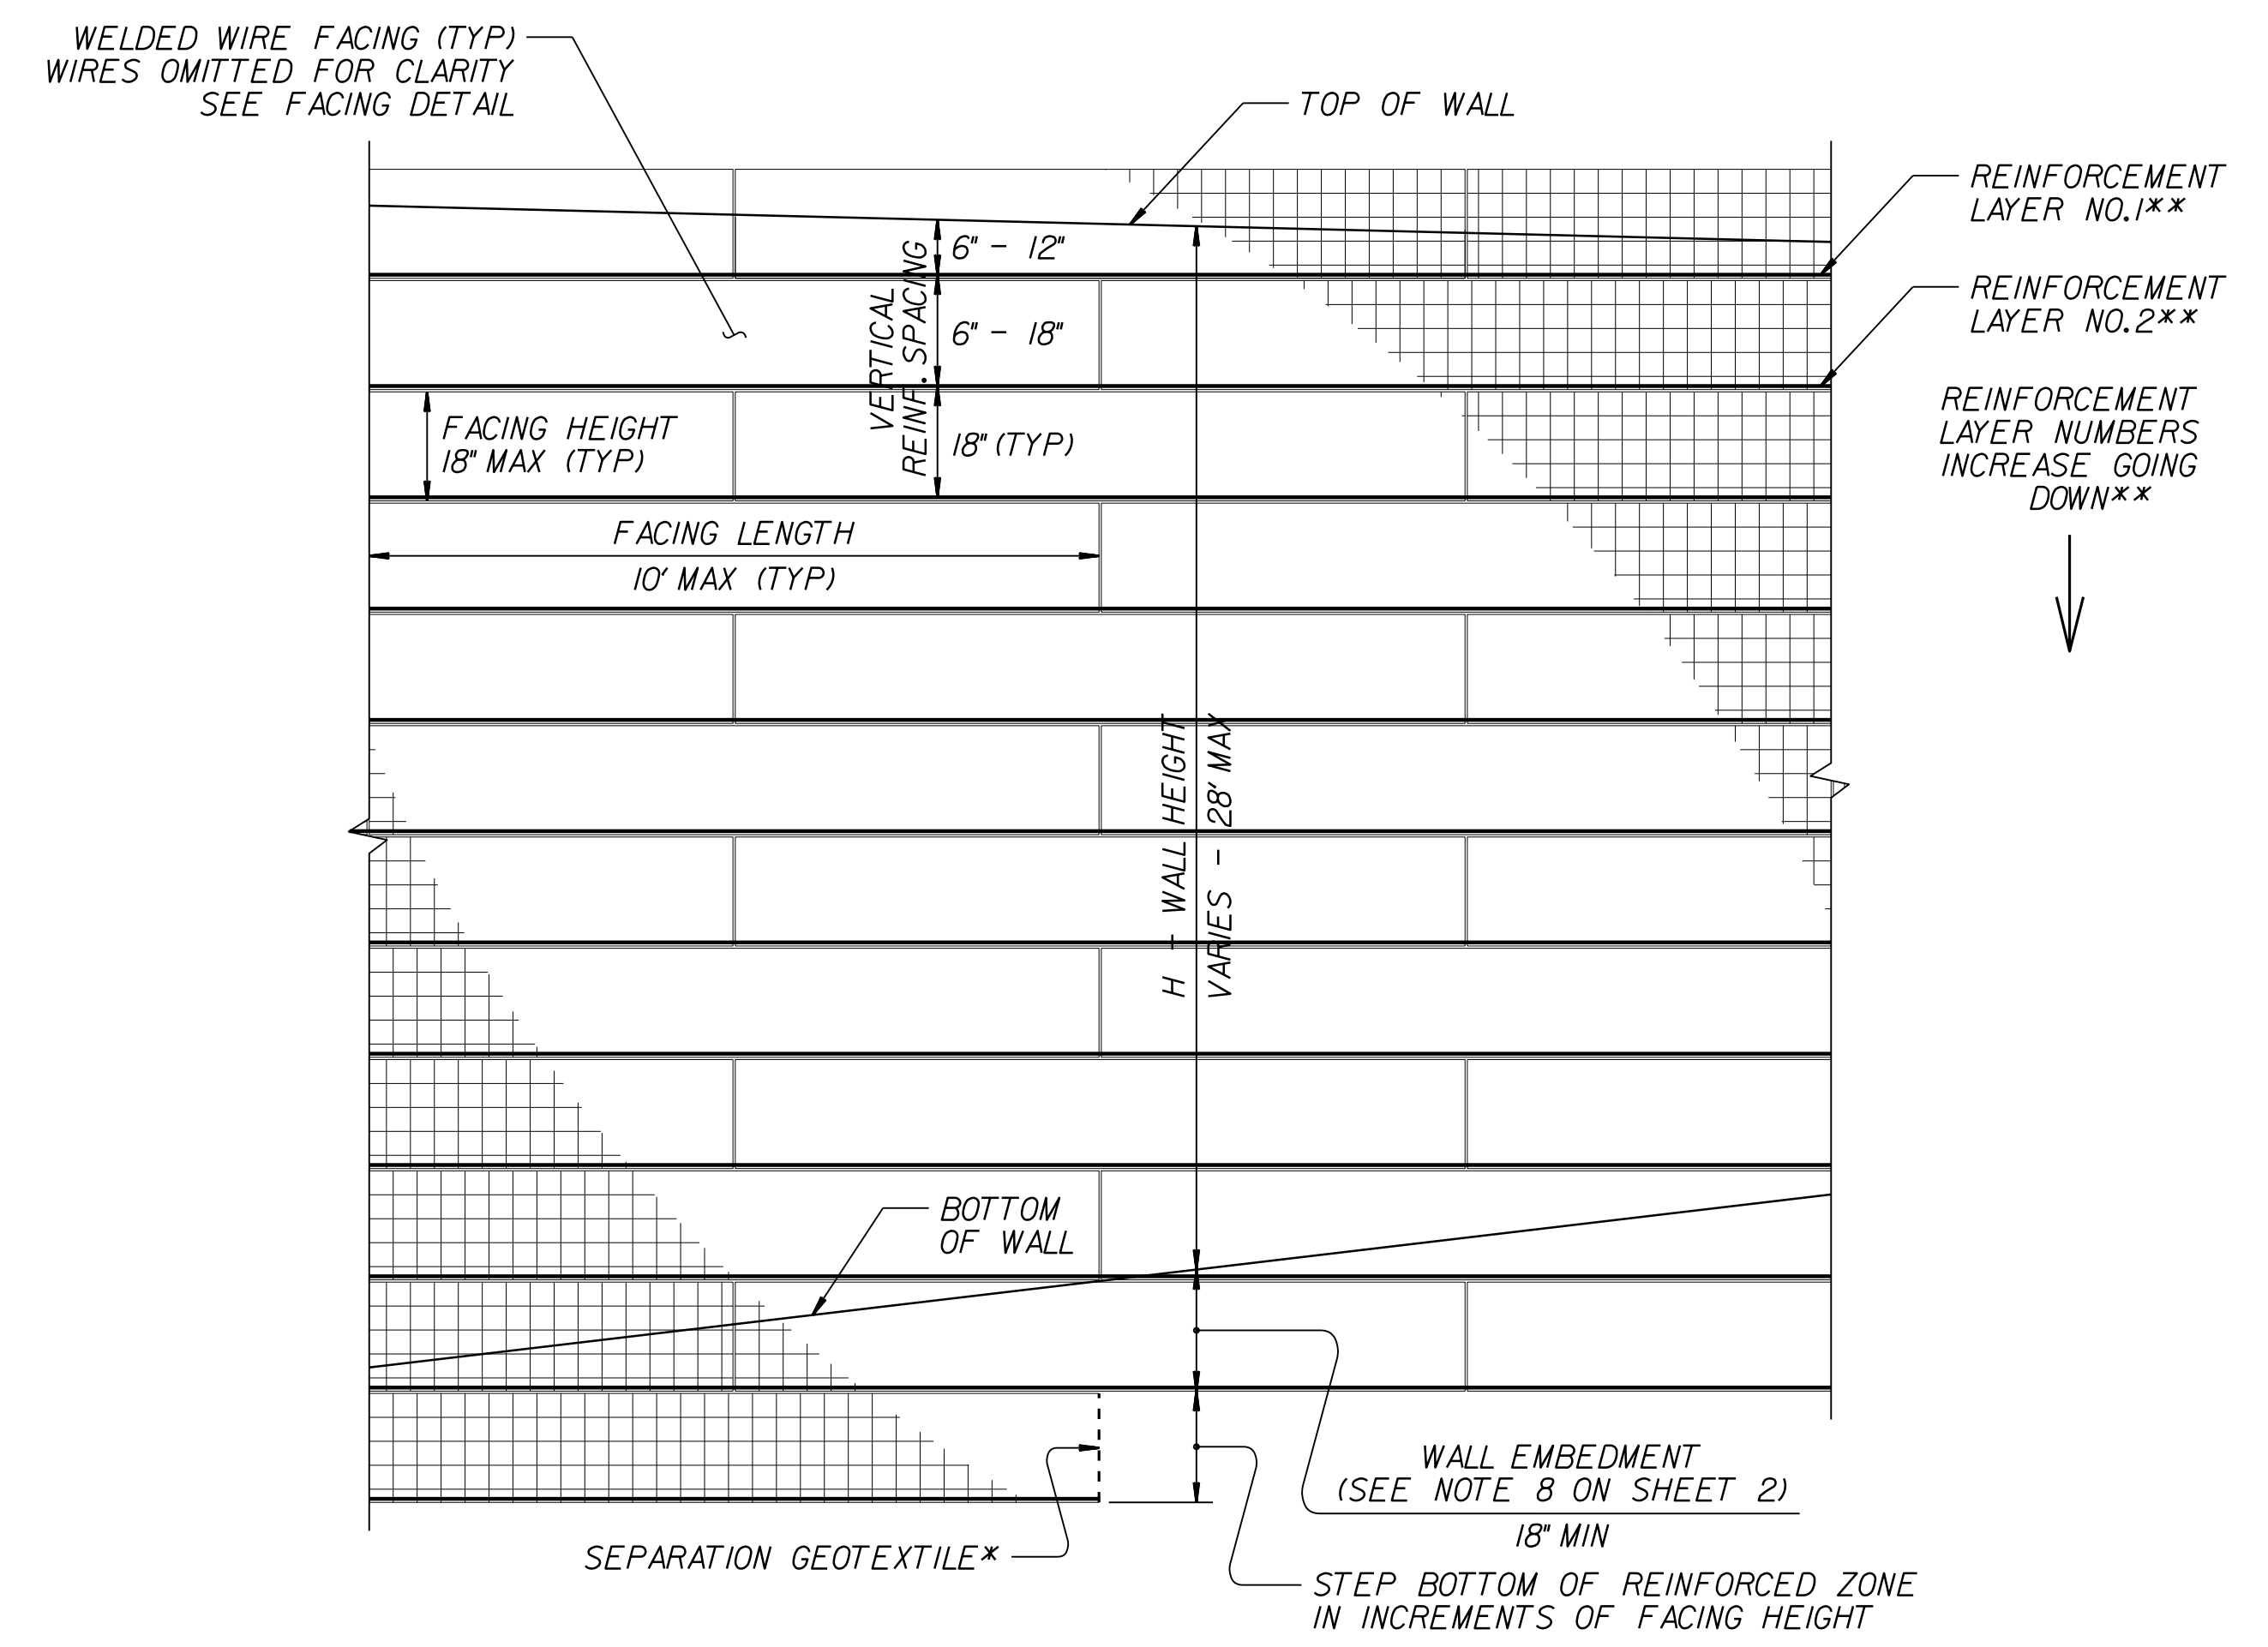

**STANDARD TEMPORARY WALL - PARTIAL ELEVATION**

\*SEE GEOSYNTHETIC PLACEMENT DETAILS ON SHEET 2.

\*\*SEE REINFORCEMENT TABLES ON SHEET 3.



NORTH CAROLINA  
DEPARTMENT OF TRANSPORTATION  
DIVISION OF HIGHWAYS

**GEOTECHNICAL ENGINEERING UNIT**

STANDARD DETAIL NO. 1801.02

STANDARD TEMPORARY WALL  
SHEET 1 OF 3