
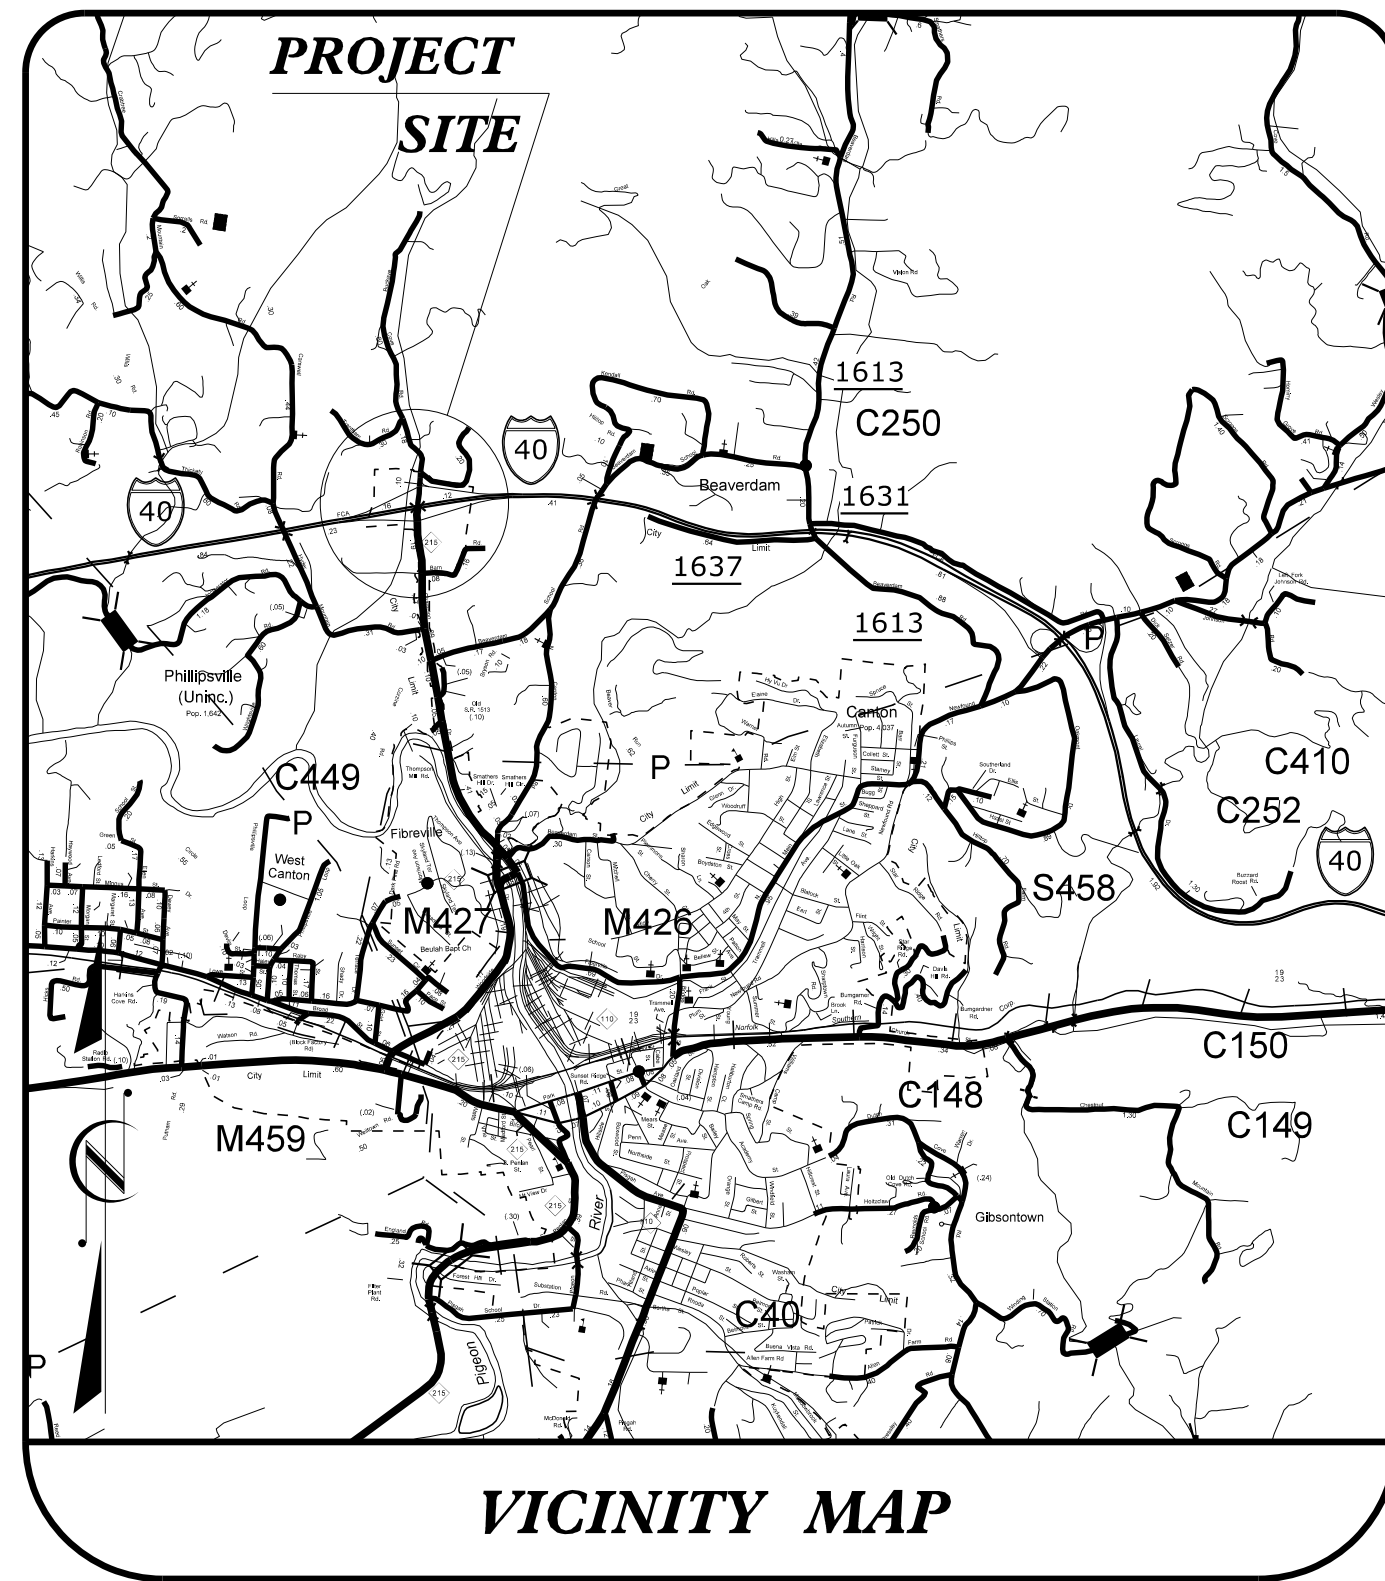


STATE OF NORTH CAROLINA
DIVISION OF HIGHWAYS

TRANSPORTATION MANAGEMENT PLAN

HAYWOOD COUNTY

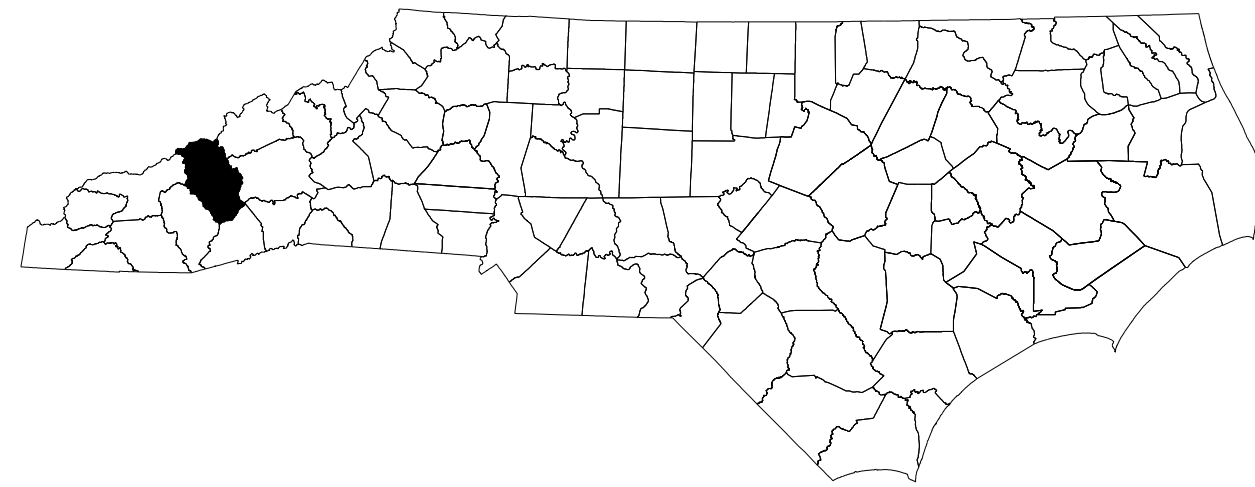

**LOCATION: REPLACE BRIDGE NO. 243 OVER NC 215
(CHAMPION DRIVE)**

TYPE OF WORK: GRADING, DRAINAGE, PAVING & STRUCTURES


<u>SHEET NO.</u>	<u>TITLE</u>
TMP-01	TITLE SHEET, VICINITY MAP, AND INDEX OF SHEETS
TMP-01A	LIST OF APPLICABLE ROADWAY STANDARD DRAWINGS, AND LEGEND
TMP-01B	TRANSPORTATION OPERATIONS PLAN: (MANAGEMENT STRATEGIES & GENERAL NOTES)
TMP-02 THRU 02B	OFFSITE DETOURS
TMP-02C	SIGN AND DEVICE LEGEND
TMP-02D	PORTABLE CONCRETE BARRIER AT TEMPORARY SHORING LOCATIONS
TMP-02E	TEMPORARY SHORING DATA
TMP-02F	DYNAMIC ZIPPER MERGE SYSTEM LAYOUT
TMP-03	TEMPORARY TRAFFIC CONTROL PHASING
TMP-04 THRU-07	TEMPORARY TRAFFIC CONTROL PHASE I DETAIL
TMP-08 THRU 11	TEMPORARY TRAFFIC CONTROL PHASE II DETAIL
TMP-12 THRU 15	TEMPORARY TRAFFIC CONTROL PHASE III DETAIL
TMP-16 THRU 19	TEMPORARY TRAFFIC CONTROL PHASE IV DETAIL
TMP-20 THRU 29	TEMPORARY CUT SECTIONS

SHEET NO.
TMP-01

HB-0004


TIP PROJECT:

4/11/2024
P:\2023\23124\01_HB-0004\Traffic\Traffic Design\2 Plan Design\4 WZTC\HB-0004_TMP_01 Title.dgn
User: AHayes

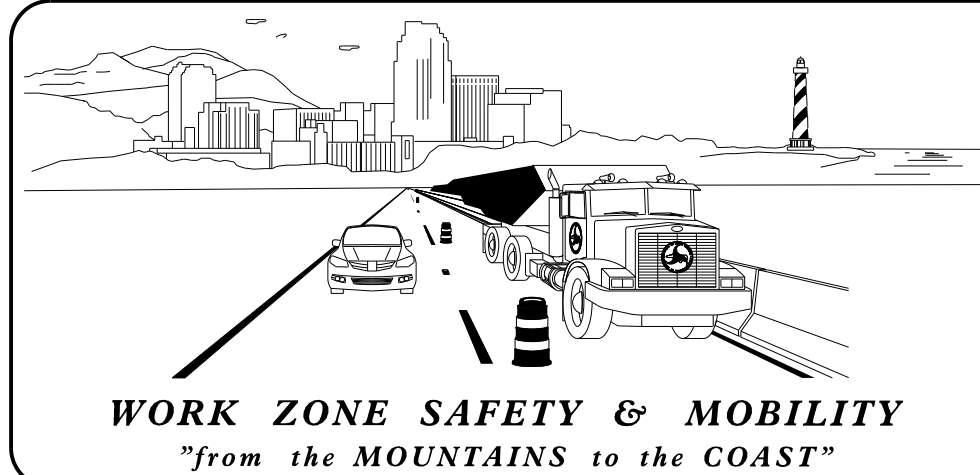

PLANS PREPARED BY:
JONATHAN HEFNER, P.E.
D. ALLEN HAYES, E.I.


NCDOT CONTACTS:
ZACH SHULER
PROJECT ENGINEER
PROJECT DESIGN ENGINEER

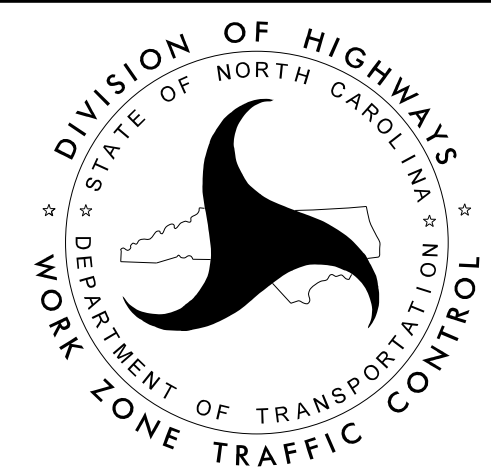

WETHERILL ENGINEERING
1223 Jones Franklin Rd.
Raleigh, N.C. 27606
License No. F-63377
Bus: 919 851 8077
Fax: 919 851 8107

**DOCUMENT NOT CONSIDERED FINAL
UNLESS ALL SIGNATURES COMPLETED**

APPROVED: *Laurence H. Green*
DATE: 4/11/2024

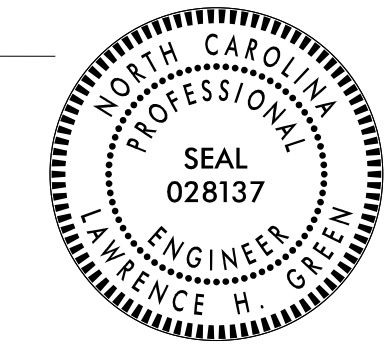

SEAL

TRANSPORTATION PLANNING/DESIGN - BRIDGE/STRUCTURE DESIGN
CIVIL/SITE DESIGN - GIS/GPS - CONSTRUCTION OBSERVATION