


RIGHT LANE WORK AREA

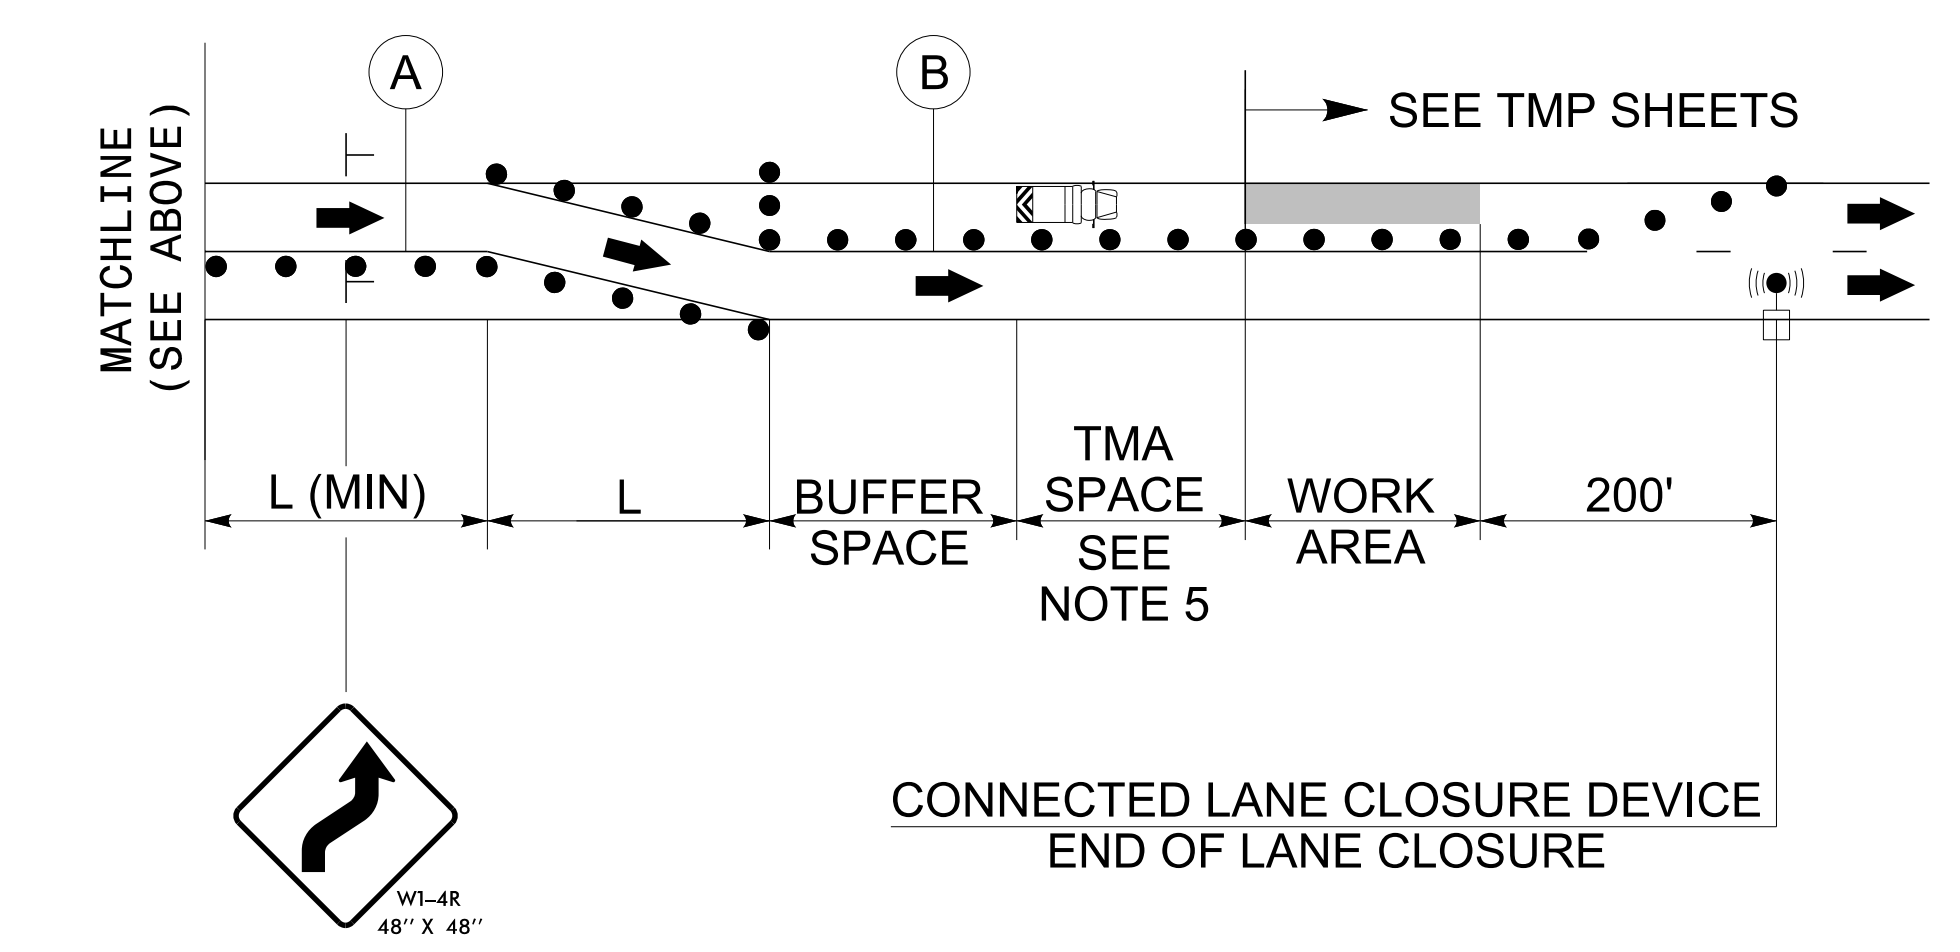

LEFT LANE WORK AREA *(IF APPLICABLE)

GENERAL NOTES

- 1- PLACE DRUMS IN TAPERS AT THE MAXIMUM SPACING EQUAL IN FEET TO THE POSTED SPEED LIMIT. PLACE DRUMS ALONG THE WORK AREA AT THE MAXIMUM SPACING EQUAL TO 2 TIMES THE POSTED SPEED LIMIT.
- 2- REFER TO RSD. 1101.11, SHEETS 1 & 2, FOR "L" DISTANCE AND BUFFER SPACE.
- 3- REFER TO RSD. 1101.02, SHEETS 9 & 10, FOR TREATMENT OF LANE CLOSURES THRU INTERCHANGES.
- 4- INSTALL LANE CLOSURES WITH THE FLOW OF TRAFFIC, BEGINNING WITH DEVICES ON THE UPSTREAM SIDE OF TRAFFIC. REMOVE LANE CLOSURES AGAINST THE FLOW OF TRAFFIC, BEGINNING WITH DEVICES ON THE DOWNSTREAM SIDE OF TRAFFIC.
5. POSITION THE TMAS TO MAINTAIN A ROLL-AHEAD DISTANCE AS RECOMMENDED BY THE MANUFACTURER AND CONTINUOUSLY ADVANCE TMAS AS WORK PROGRESSES. USE TMAS AS REQUIRED TO SHIELD WORKERS FROM ERRANT VEHICLES AND TRAFFIC FROM POTENTIAL HAZARDS IN THE WORK AREA.
6. REMOVE OR COVER EXISTING ADVANCED WARNING SIGNS PREVIOUSLY INSTALLED USING RSD 1101.01, SHEET 2 OF 3.
7. IN THE EVENT OF A SYSTEM MALFUNCTION, IMMEDIATELY INSTALL WORK ZONE SIGNS ACCORDING TO RSD 1101.02, SHEET 4. SIGNAGE SHOULD REMAIN IN PLACE UNTIL SYSTEM OPERATION IS FULLY RESTORED.
8. IF A LEFT LANE WORK AREA WILL BE NEEDED AT ANY TIME DURING THE PROJECT, USE 2L. IF NO LEFT LANE WORK AREA IS NEEDED, OMIT THIS SPACE.
9. REMOVE ANY CONFLICTING PAVEMENT MARKINGS & MARKERS.

- (A) 6" WHITE EDGELINE
- (B) 6" YELLOW EDGELINE

LEGEND

- SPEED SENSOR Q#(1-7)
- PORTABLE CHANGEABLE MESSAGE SIGNS (PCMS)
M#(1-5) = MAINLINE
Z#(1-3) = ZIPPER MERGE
*Z1 & Z2 SHALL BE FULL MATRIX
- CONNECTED LANE CLOSURE DEVICE
- DRUM
- TRUCK MOUNTED ATTENUATOR (TMA)
- STATIONARY SIGN

4/11/2024 P:\2023\23124\01\HB-0004\Traffic\Traffic Design\2 Plan Design\4 WZTC\HB-0004_TMP_02F DZM.dgn User:AHayes

1223 Jones Franklin Rd.
Raleigh, N.C. 27606
License No. F-0377
Bus: 919 851 8077
Fax: 919 851 8107

TRANSPORTATION PLANNING/DESIGN - BRIDGE/STRUCTURE DESIGN
CIVIL/SITE DESIGN - GIS/GPS - CONSTRUCTION OBSERVATION

APPROVED: *Lawrence H. Green*
DATE: 4/11/2024

DIVISION OF HIGHWAYS
STATE OF NORTH CAROLINA
DEPARTMENT OF TRANSPORTATION
WORK ZONE TRAFFIC CONTROL

DOCUMENT NOT CONSIDERED FINAL
UNLESS ALL SIGNATURES COMPLETED

DYNAMIC ZIPPER MERGE SYSTEM LAYOUT