
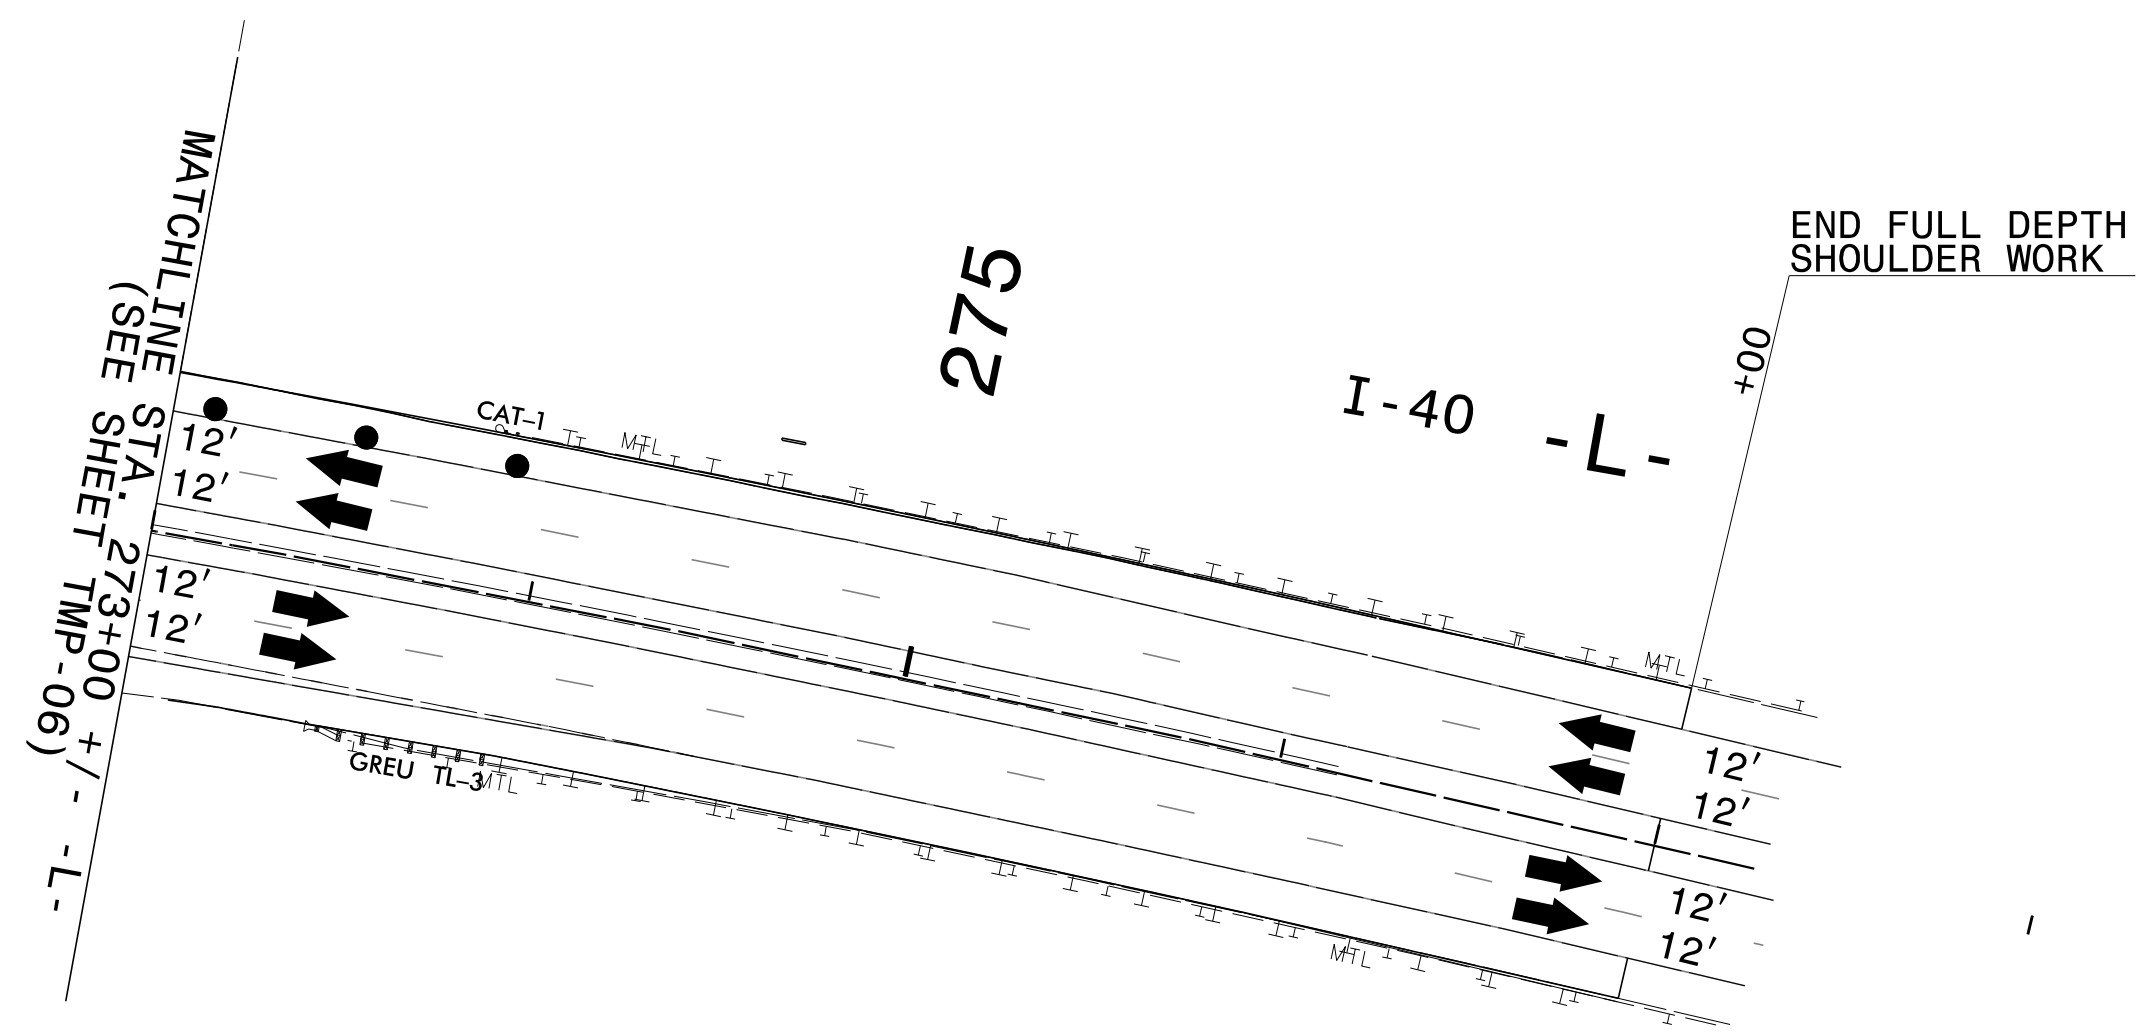
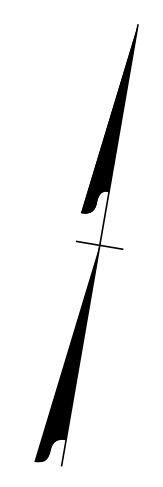


PROJ. REFERENCE NO.	SHEET NO.
HB-0004	TMP-07

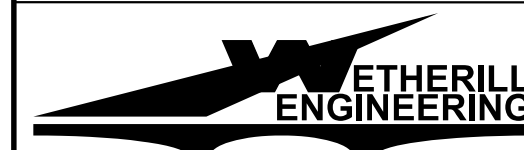


6/4/2024  
 P:\2023\23124\01\HB-0004\Traffic Design\2 Plan Design\4 WZTC\HB-0004\_TMP\_07\_Phl.dgn  
 User: AHayes

- NOTES:
- 1) PEOT = PROPOSED EDGE OF TRAVEL
  - PTOC = PROPOSED TOP OF CROWN



 1223 Jones Franklin Rd.  
 Raleigh, N.C. 27606  
 License No. F-0377  
 Bus: 919 851 8077  
 Fax: 919 851 8107

TRANSPORTATION PLANNING/DESIGN - BRIDGE/STRUCTURE DESIGN  
 CIVIL/SITE DESIGN - GIS/GPS - CONSTRUCTION OBSERVATION

APPROVED:   
DocuSigned by: Lawrence H. Green 43087088660488  
 DATE: 6/4/2024

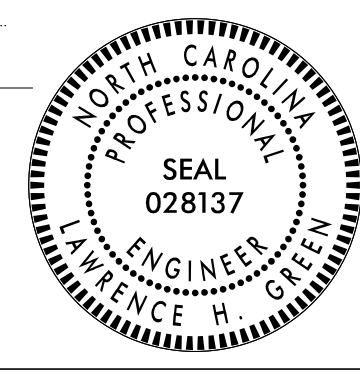

**DOCUMENT NOT CONSIDERED FINAL UNLESS ALL SIGNATURES COMPLETED**

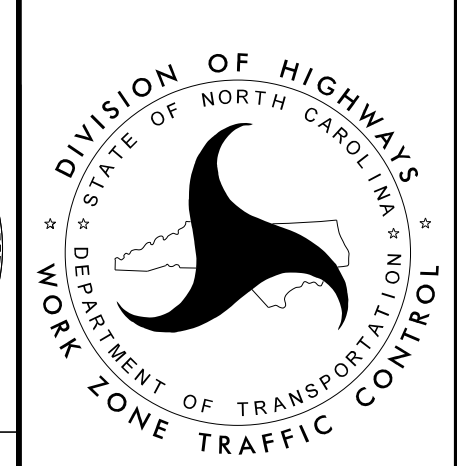

**PHASE I, STEP 3 & 4 DETAIL**