



**A1**  
04 | 20  
STA. 243+00 -L-  
CUT SECTION

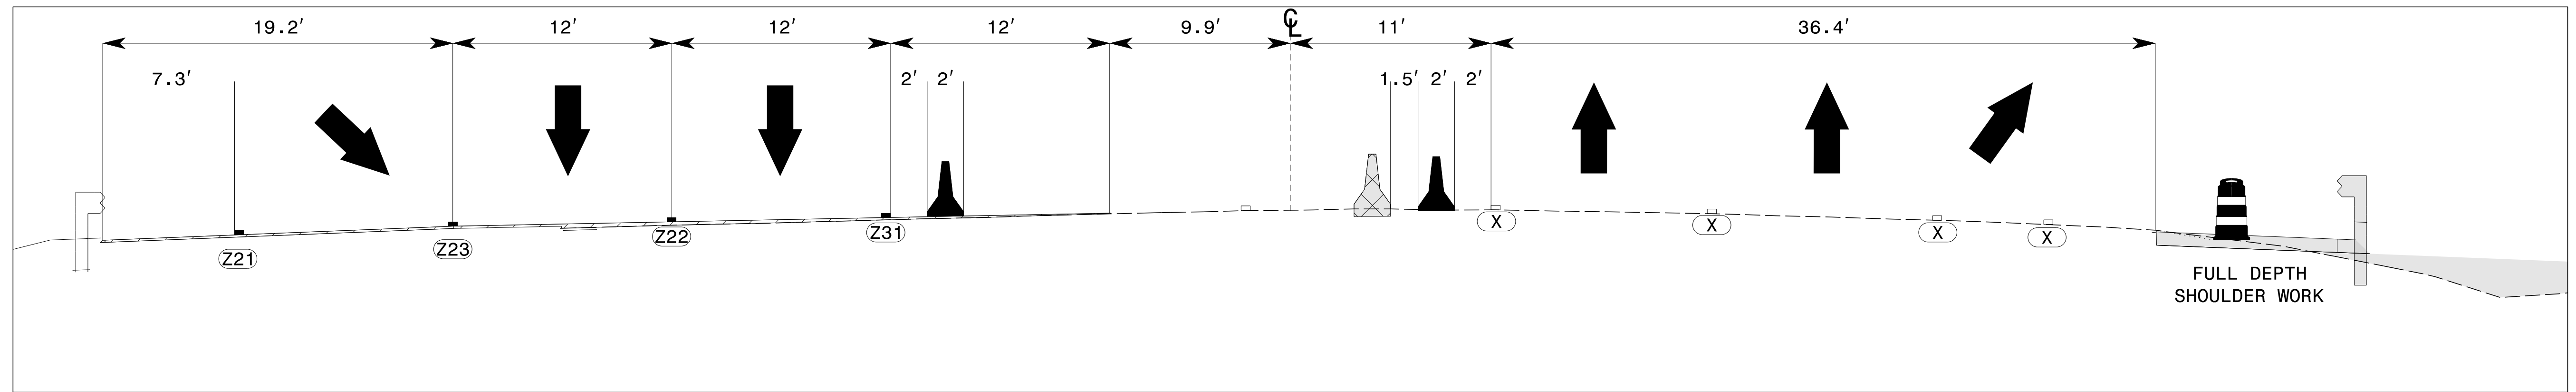

**A2**  
08 | 20  
STA. 243+00 -L-  
CUT SECTION

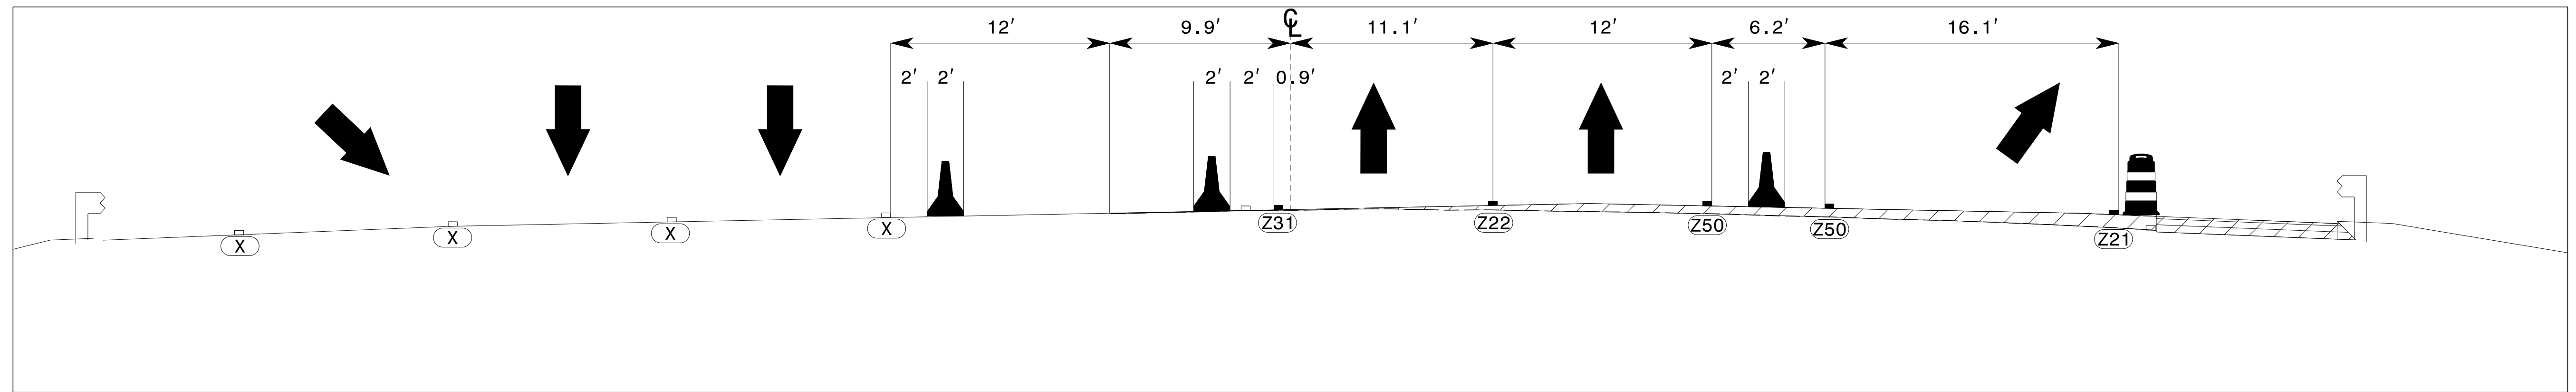

**A3**  
12 | 20  
STA. 243+00 -L-  
CUT SECTION

6/4/2024  
 P:\2023\23124\01\HB-0004\Traffic Design\Traffic Design\2 Plan Design\4 WZTC\HB-0004\_TMP\_20\_A1.dgn  
 User: AHayes

1223 Jones Franklin Rd.  
 Raleigh, N.C. 27606  
 License No. F-0377  
 Bus: 919 851 8077  
 Fax: 919 851 8107

TRANSPORTATION PLANNING/DESIGN - BRIDGE/STRUCTURE DESIGN  
 CIVIL/SITE DESIGN - GIS/GPS - CONSTRUCTION OBSERVATION

APPROVED: *Lawrence H. Green*  
 DATE: 6/4/2024

**DOCUMENT NOT CONSIDERED FINAL  
UNLESS ALL SIGNATURES COMPLETED**

**CUT SECTION A**