



B1
05 | 22
STA. 251+00 -L-
CUT SECTION

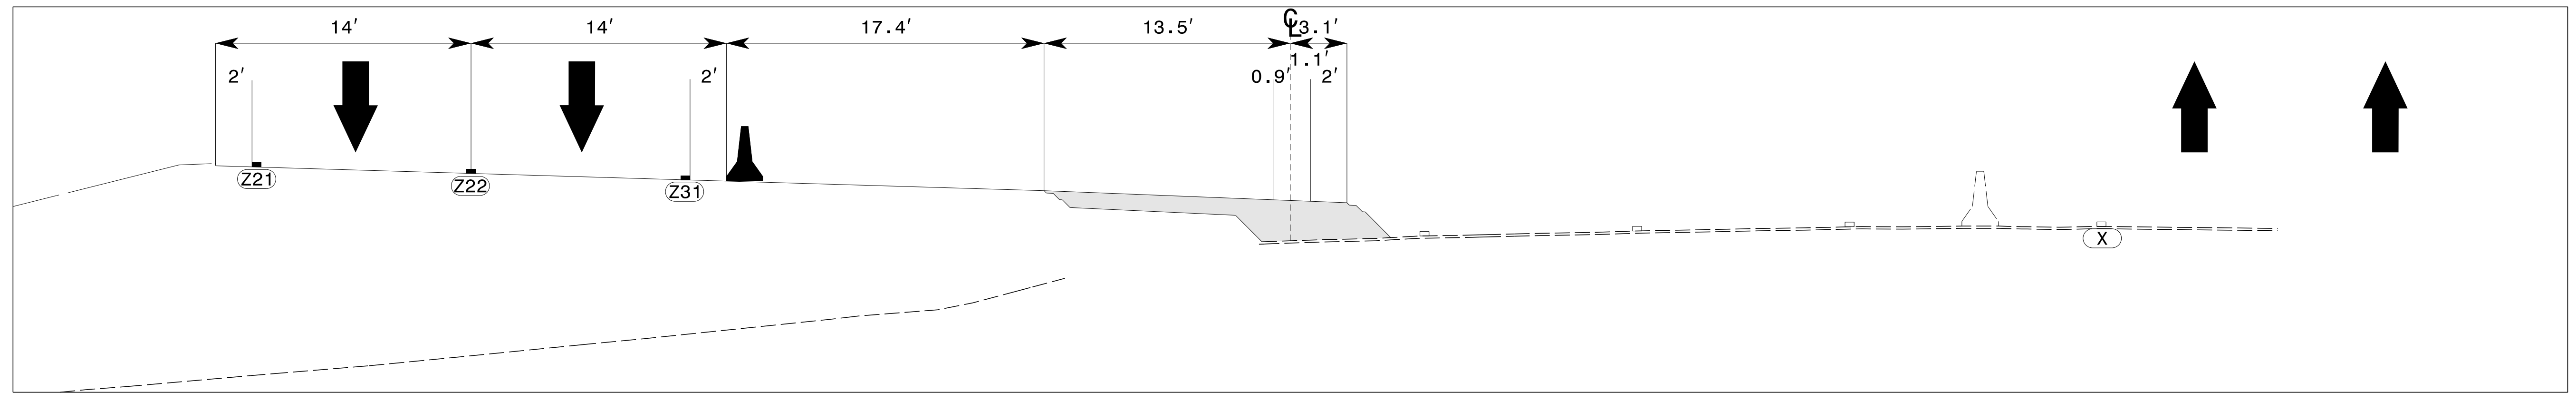


B2
09 | 22
STA. 251+00 -L-
CUT SECTION

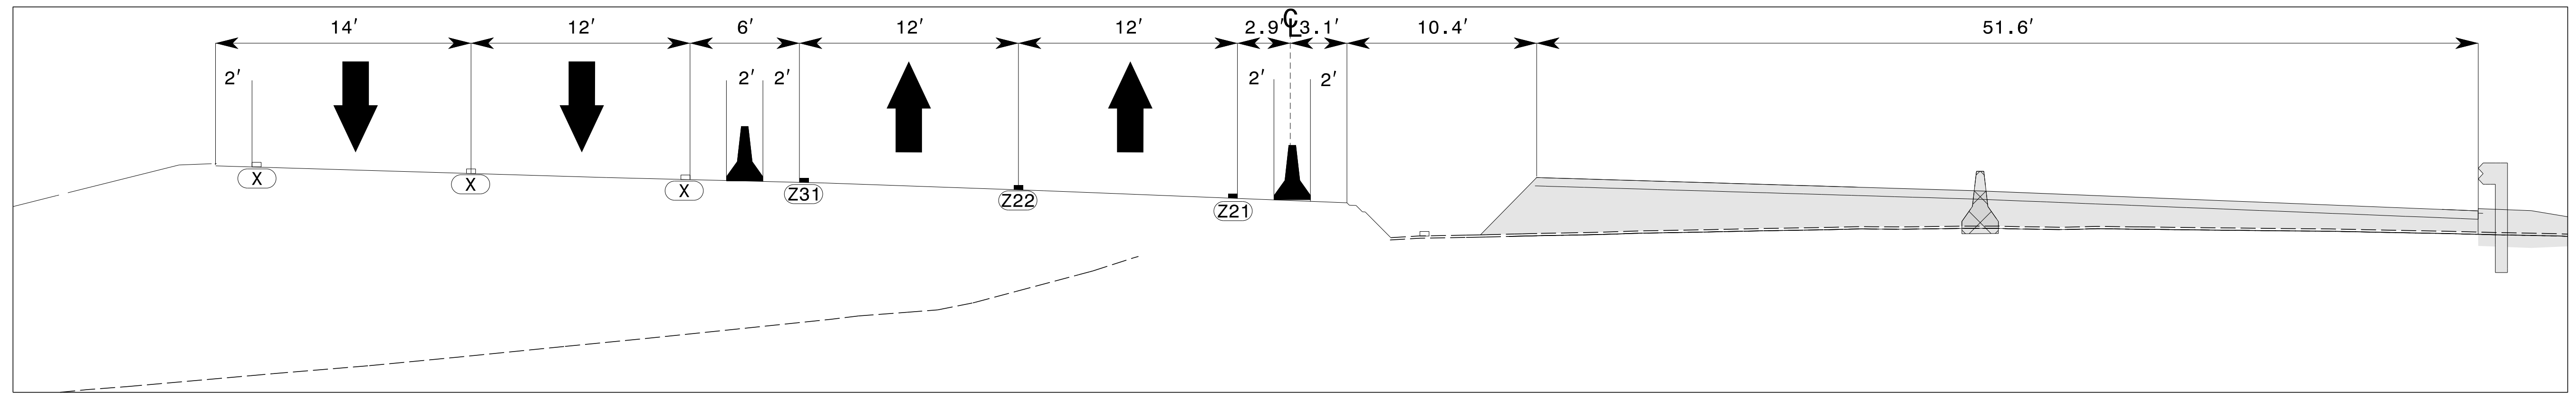

B3
13 | 22
STA. 251+00 -L-
CUT SECTION


4/11/2024
 P:\2023\23124\01\HB-0004\Traffic Design\2 Plan Design\4 WZTC\HB-0004_TMP-22_Bldg
 User:AHayes

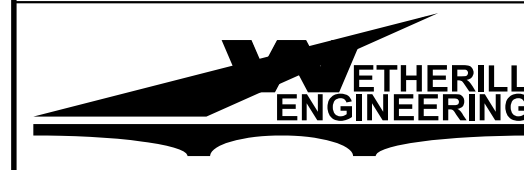


1223 Jones Franklin Rd.
 Raleigh, N.C. 27606
 License No. F-0377
 Bus: 919 851 8077
 Fax: 919 851 8107

TRANSPORTATION PLANNING/DESIGN - BRIDGE/STRUCTURE DESIGN
 CIVIL/SITE DESIGN - GIS/GPS - CONSTRUCTION OBSERVATION

APPROVED: *Lawrence H. Green*
48087088880488
 DATE: 4/11/2024

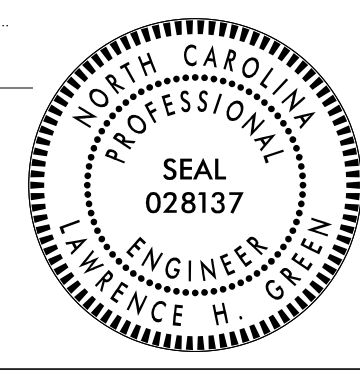

**DOCUMENT NOT CONSIDERED FINAL
UNLESS ALL SIGNATURES COMPLETED**

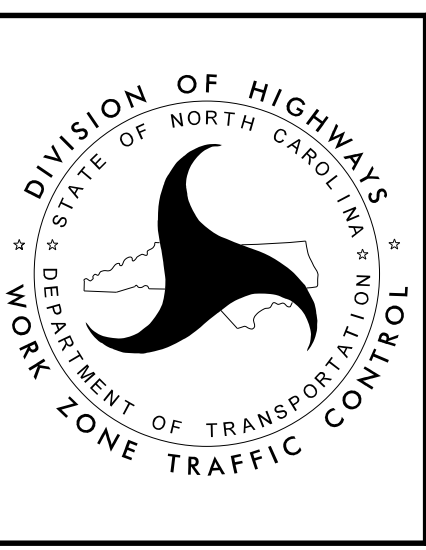

CUT SECTION B