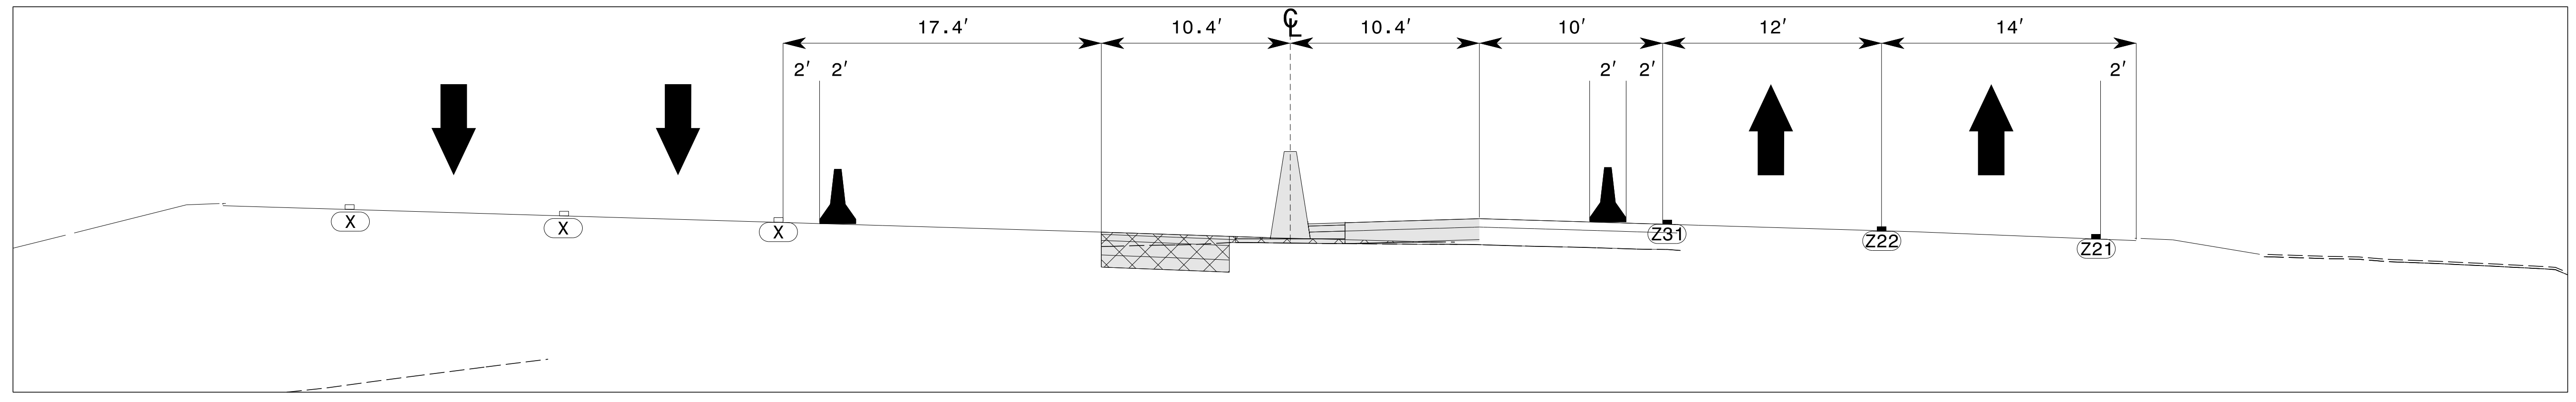


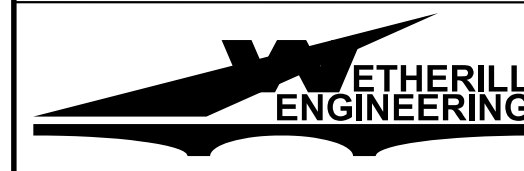

| | |
|---------------------|-----------|
| PROJ. REFERENCE NO. | SHEET NO. |
| HB-0004 | TMP-26 |



F4
 18 | 26

 STA. 260+00 -L-
 CUT SECTION

4/11/2024
 P:\2023\23124\01\HB-0004\Traffic\Traffic Design\2 Plan Design\4 WZTC\HB-0004_TMP_26 F2.dgn
 User: AHayes

| | | | |
|--|---|---|----------------------|
|  <p>1223 Jones Franklin Rd. Raleigh, N.C. 27606 License No. F-0377 Bus: 919 851 8077 Fax: 919 851 8107</p> <p style="font-size: small;">TRANSPORTATION PLANNING/DESIGN - BRIDGE/STRUCTURE DESIGN CIVIL/SITE DESIGN - GIS/GPS - CONSTRUCTION OBSERVATION</p> | <p>APPROVED: <i>Lawrence H. Green</i> <small>480870889880488</small></p> <p>DATE: 4/11/2024</p> <div style="border: 1px solid black; border-radius: 50%; padding: 5px; text-align: center;"> <p style="font-size: x-small;">NORTH CAROLINA PROFESSIONAL ENGINEER LAWRENCE H. GREEN SEAL 028137</p> </div> |  | <p>CUT SECTION F</p> |
| DOCUMENT NOT CONSIDERED FINAL UNLESS ALL SIGNATURES COMPLETED | | | |