



G1
06 | 27
STA. 268+50 -L-
CUT SECTION

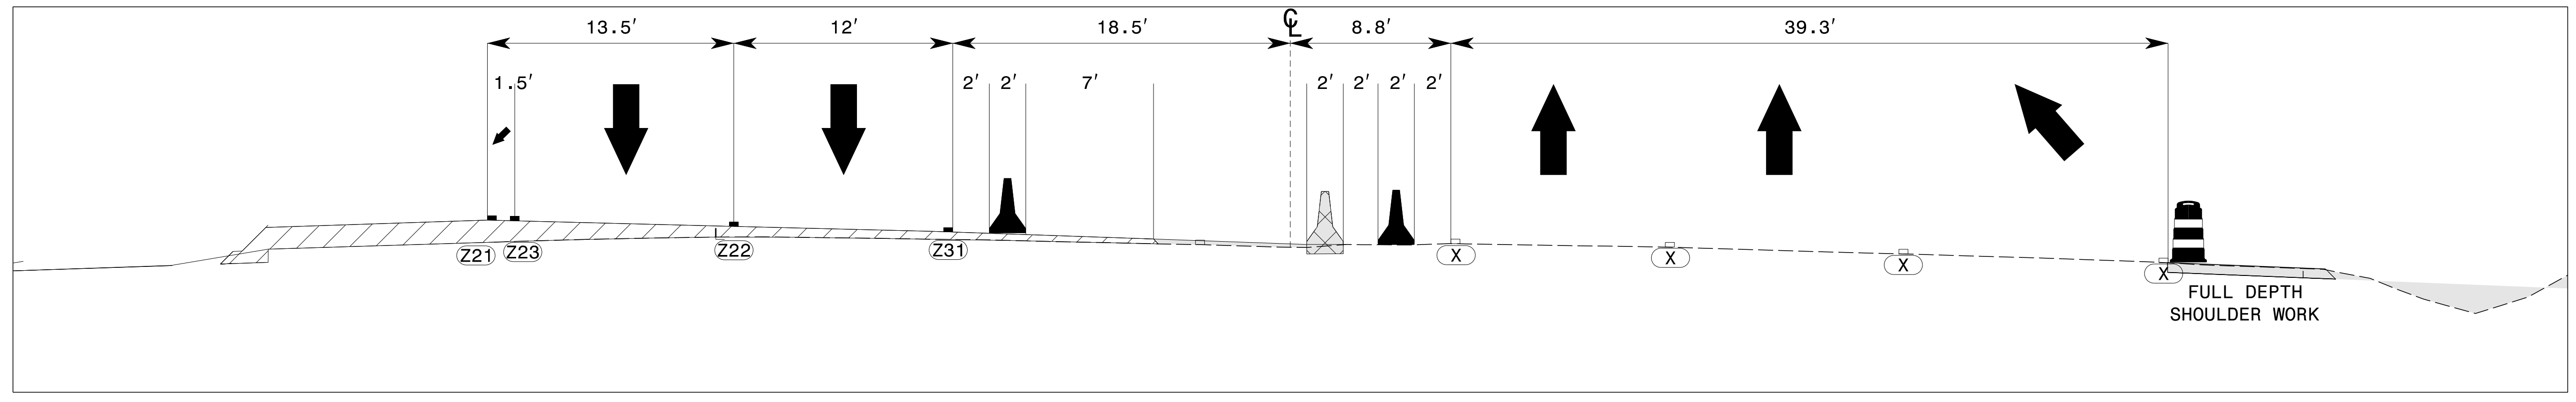

G2
10 | 27
STA. 268+50 -L-
CUT SECTION

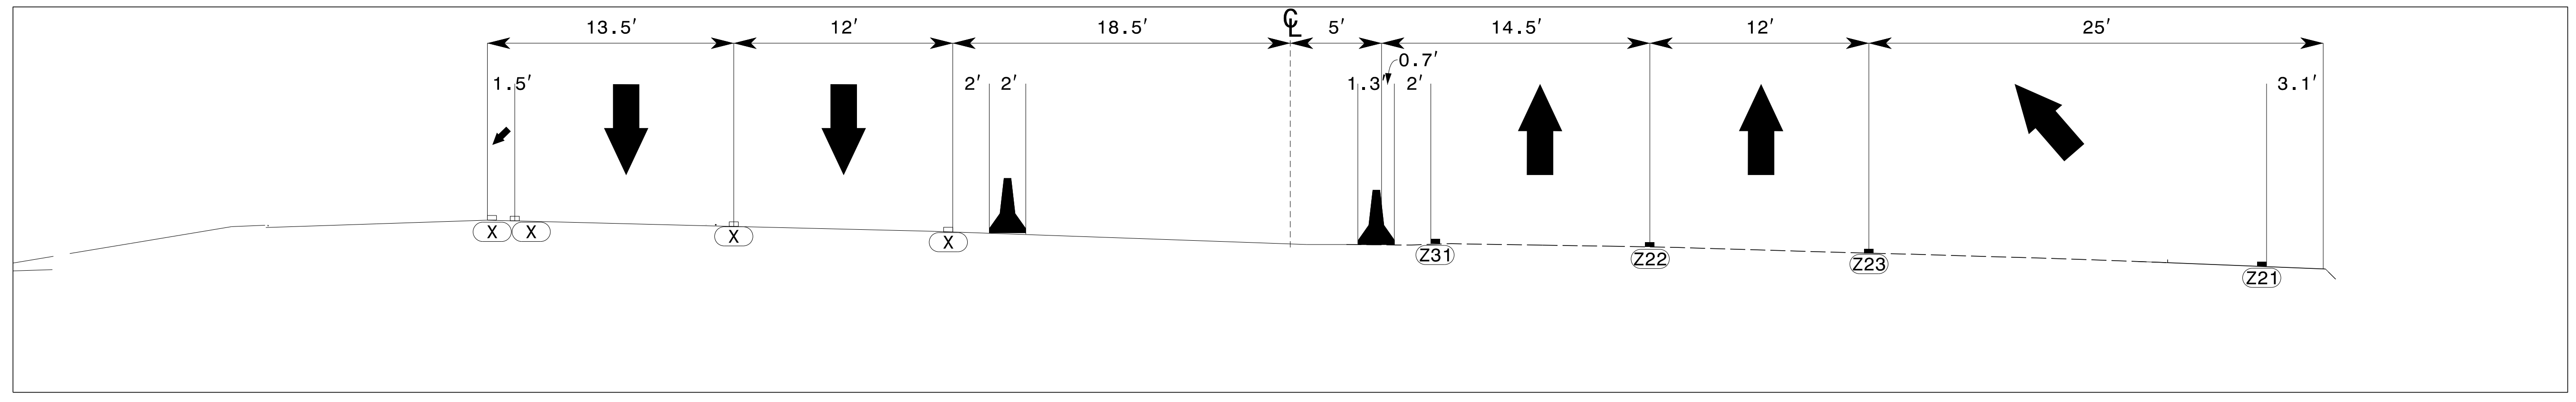

G3
14 | 27
STA. 268+50 -L-
CUT SECTION

6/4/2024
 P:\2023\23124\01\HB-0004\Traffic Design\Traffic Design\2 Plan Design\4 WZTC\HB-0004_TMP_27_G1.dgn
 User: AHayes

1223 Jones Franklin Rd.
 Raleigh, N.C. 27606
 License No. F-0377
 Bus: 919 851 8077
 Fax: 919 851 8107

TRANSPORTATION PLANNING/DESIGN - BRIDGE/STRUCTURE DESIGN
 CIVIL/SITE DESIGN - GIS/GPS - CONSTRUCTION OBSERVATION

APPROVED: *Lawrence H. Green*
45087088680486
 DATE: 6/4/2024

**DOCUMENT NOT CONSIDERED FINAL
UNLESS ALL SIGNATURES COMPLETED**



CUT SECTION G