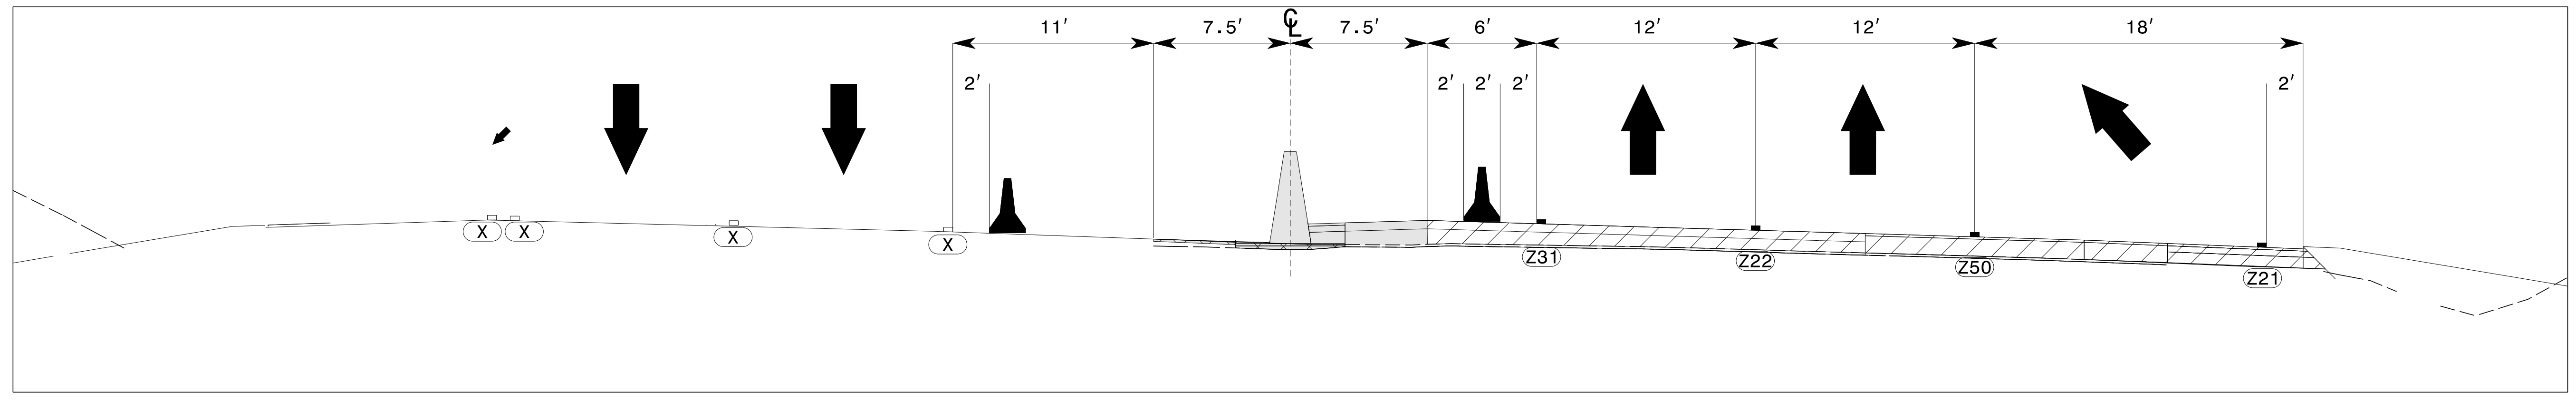


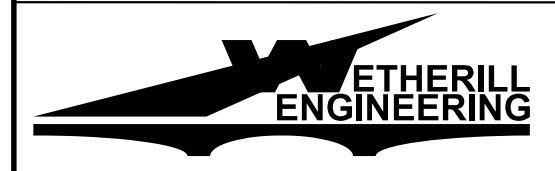
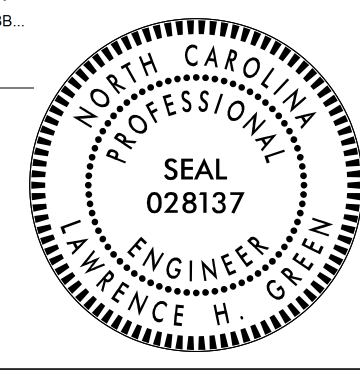

PROJ. REFERENCE NO.	SHEET NO.
HB-0004	TMP-28



G4
 18 | 28

 STA. 268+50 -L-
 CUT SECTION

4/11/2024
 P:\2023\23124\01\HB-0004\Traffic Design\Traffic Design\2 Plan Design\4 WZTC\HB-0004_TMP_28_G2.dgn
 User: AHayes

 <p>1223 Jones Franklin Rd. Raleigh, N.C. 27606 License No. F-0377 Bus: 919 851 8077 Fax: 919 851 8107</p> <p style="font-size: small;">TRANSPORTATION PLANNING/DESIGN - BRIDGE/STRUCTURE DESIGN CIVIL/SITE DESIGN - GIS/GPS - CONSTRUCTION OBSERVATION</p>	<p>APPROVED: <i>Lawrence H. Green</i> <small>DocuSigned by: 48087088986048B...</small></p> <p>DATE: 4/11/2024</p>			<p>CUT SECTION G</p>
DOCUMENT NOT CONSIDERED FINAL UNLESS ALL SIGNATURES COMPLETED				