
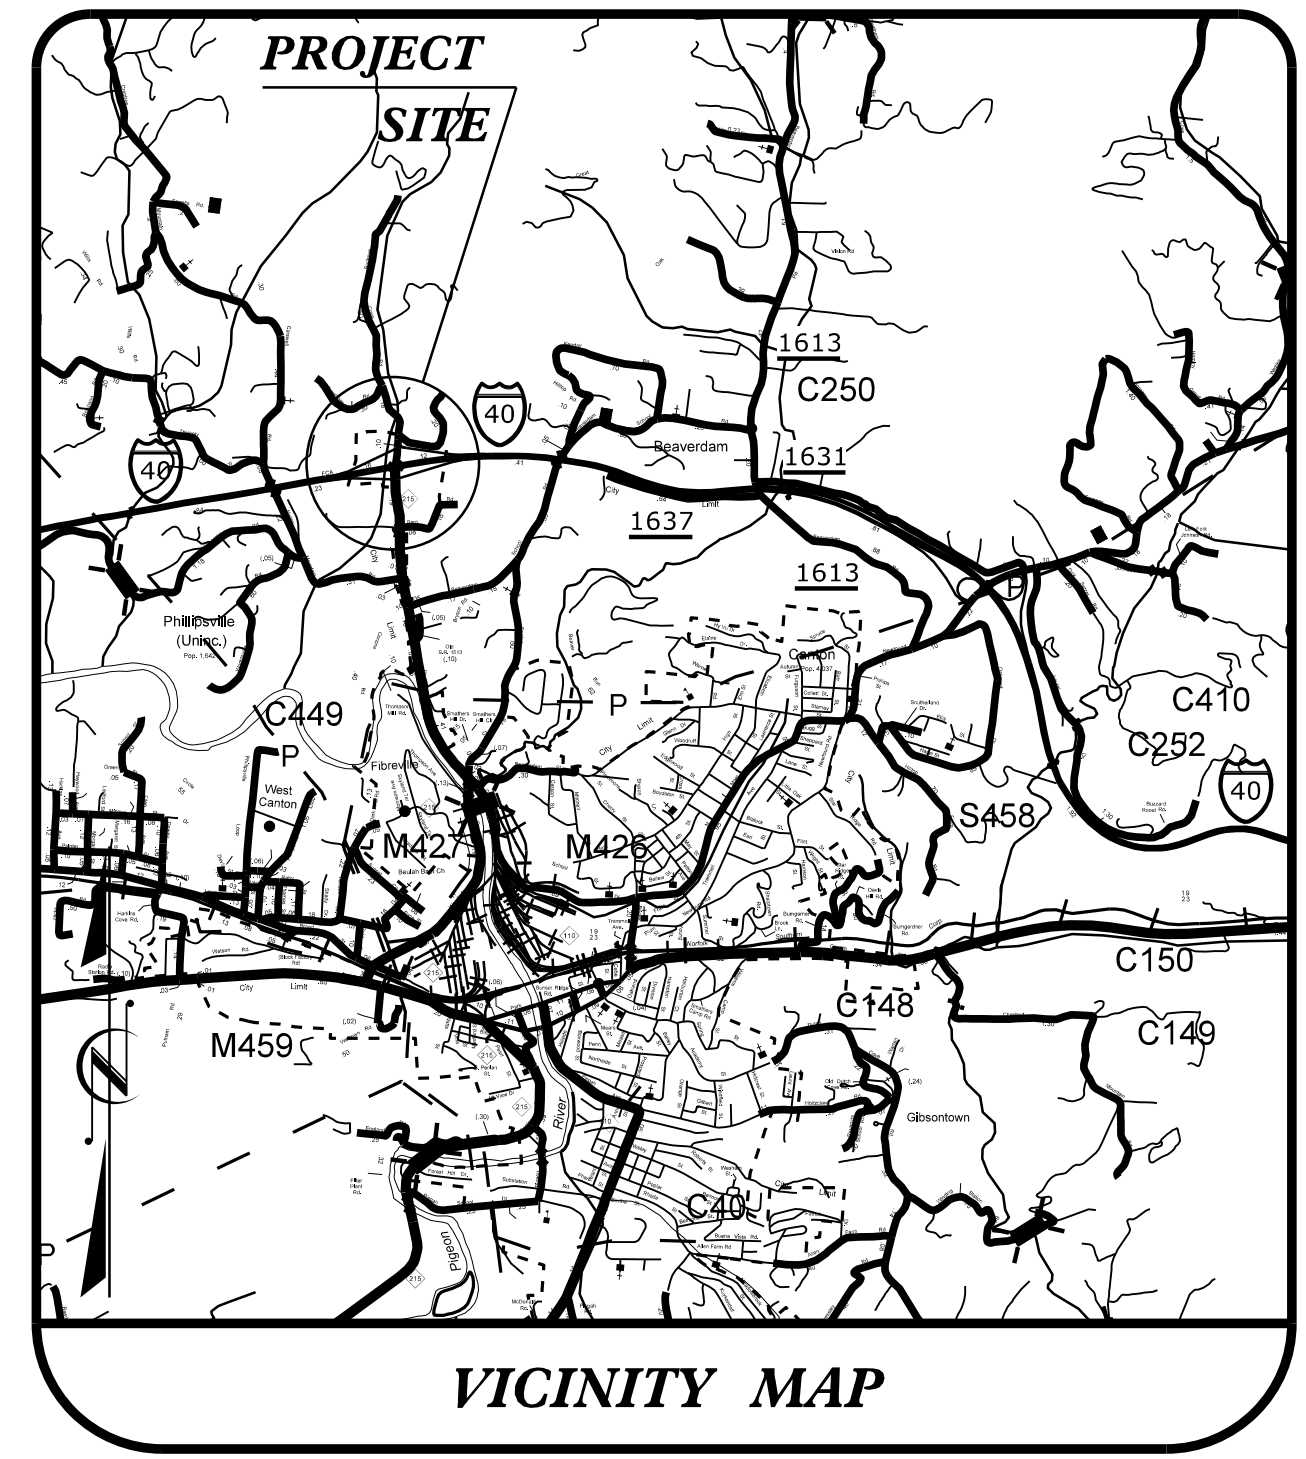


09.08/2019

T.I.P. NO.	SHEET NO.
HB-0004	UC-1

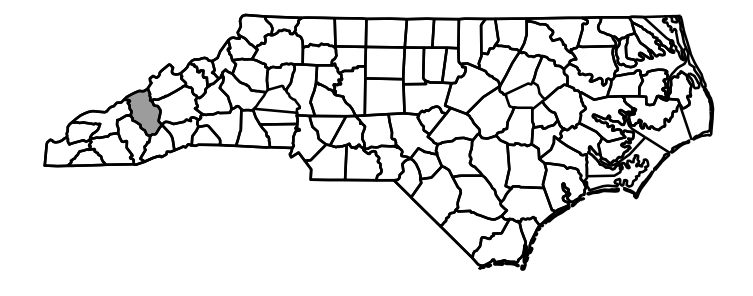


STATE OF NORTH CAROLINA DIVISION OF HIGHWAYS

UTILITY CONSTRUCTION PLANS HAYWOOD COUNTY


LOCATION: REPLACE BRIDGE NO. 243 OVER NC 215
(CHAMPION DRIVE)

TYPE OF WORK: WATER AND SEWER RELOCATION

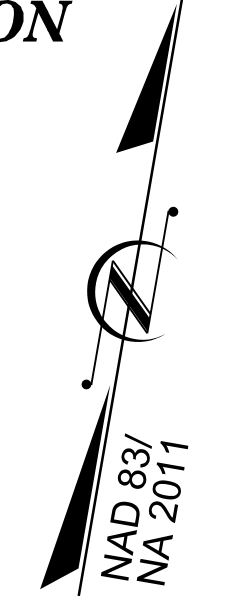


TIP PROJECT: HB-0004

CONTRACT: C204865

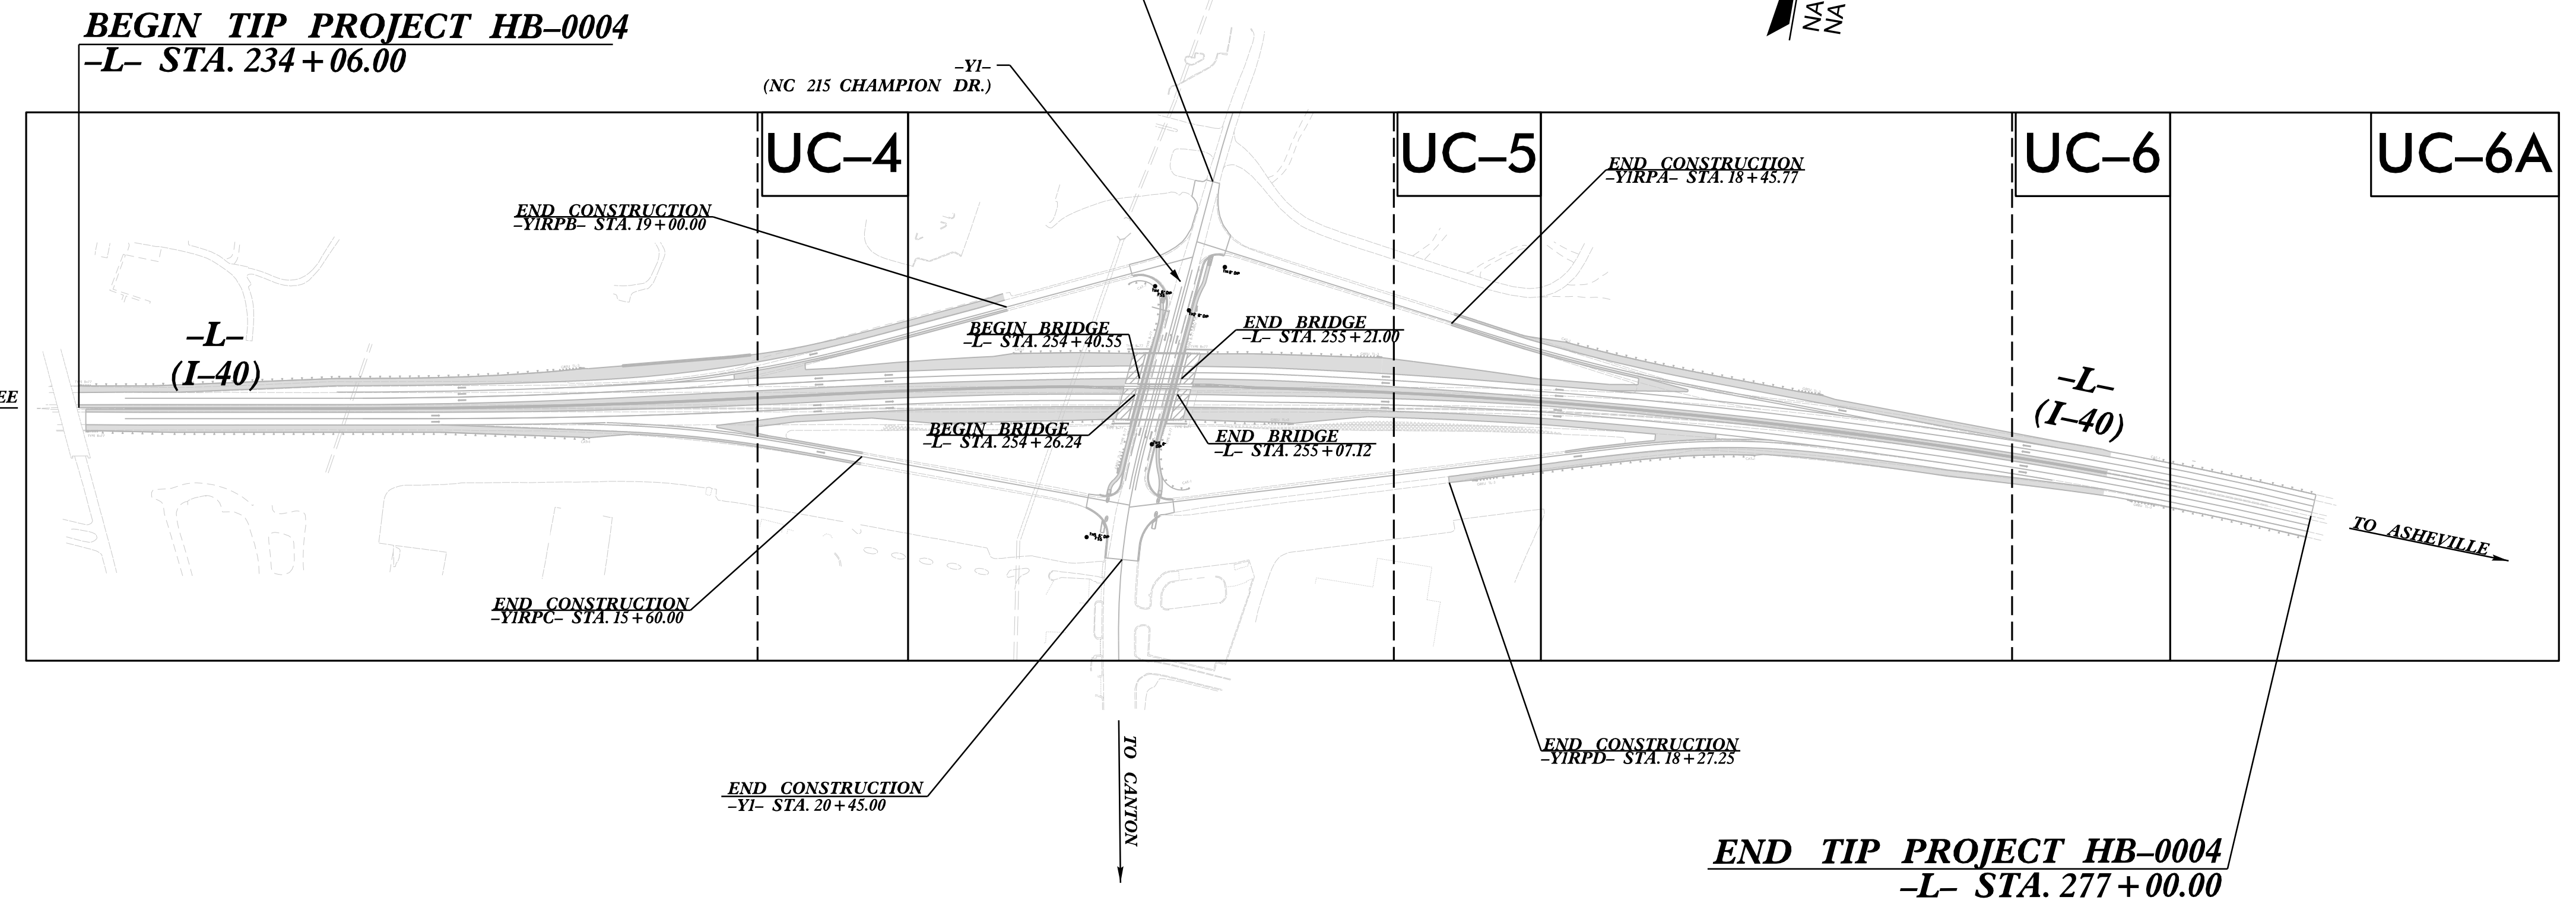

DOCUMENT NOT CONSIDERED FINAL
UNTIL ALL SIGNATURES ARE COMPLETED

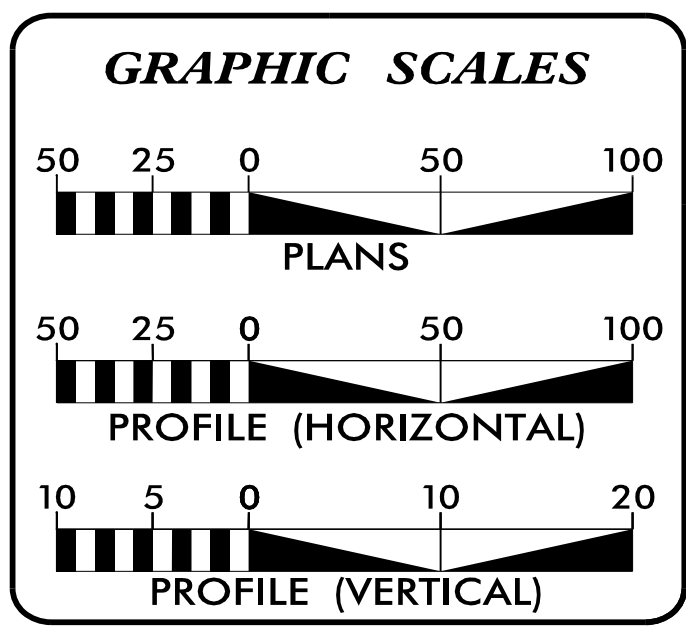

SHEET NO.:	DESCRIPTION:
UC-1	TITLE SHEET
UC-2	UTILITY SYMBOLOGY
UC-3	NOTES
UC-3A THRU 3B	DETAILS
UC-4 THRU UC-6A	UTILITY CONSTRUCTION SHEETS
UC-7	PROFILE SHEET

WATER AND SEWER OWNERS ON PROJECT

(A) WATER - TOWN OF CANTON
(B) SEWER - TOWN OF CANTON

PREPARED IN THE OFFICE OF

1223 Jones Franklin Rd.
Raleigh, N.C. 27606
License No. F-0377
Bus: 919 851 8077
Fax: 919 851 8107

TRANSPORTATION PLANNING/DESIGN - BRIDGE/STRUCTURE DESIGN
CIVIL/SITE DESIGN - GIS/GPS - SURVEY/SUE - UTILITIES - CONSTRUCTION OBSERVATION

PANKIL K. PATEL UTILITY PROJECT MANAGER
TREVER REEVES UTILITY COORDINATOR

SEAL 6/7/2024

EDWARD G. WETHERILL
ENGINEER
10773

DocuSigned by:
Edward G. Wetherill

Prepared for:

**DIVISION OF HIGHWAYS
DIVISION 14**
253 Webster Road
Sylva, NC, 28779

ZACHARY SHULER, PE DIVISION 14 PROJECT MANAGER
ROBERT GOLDING DIVISION 14 UTILITY ENGINEER

4/5/2024
U:\Projects\HB0004\ut_psh\UC1.tsh.dgn
USER: Reeves