


09/08/99

TIP PROJECT: HB-0004

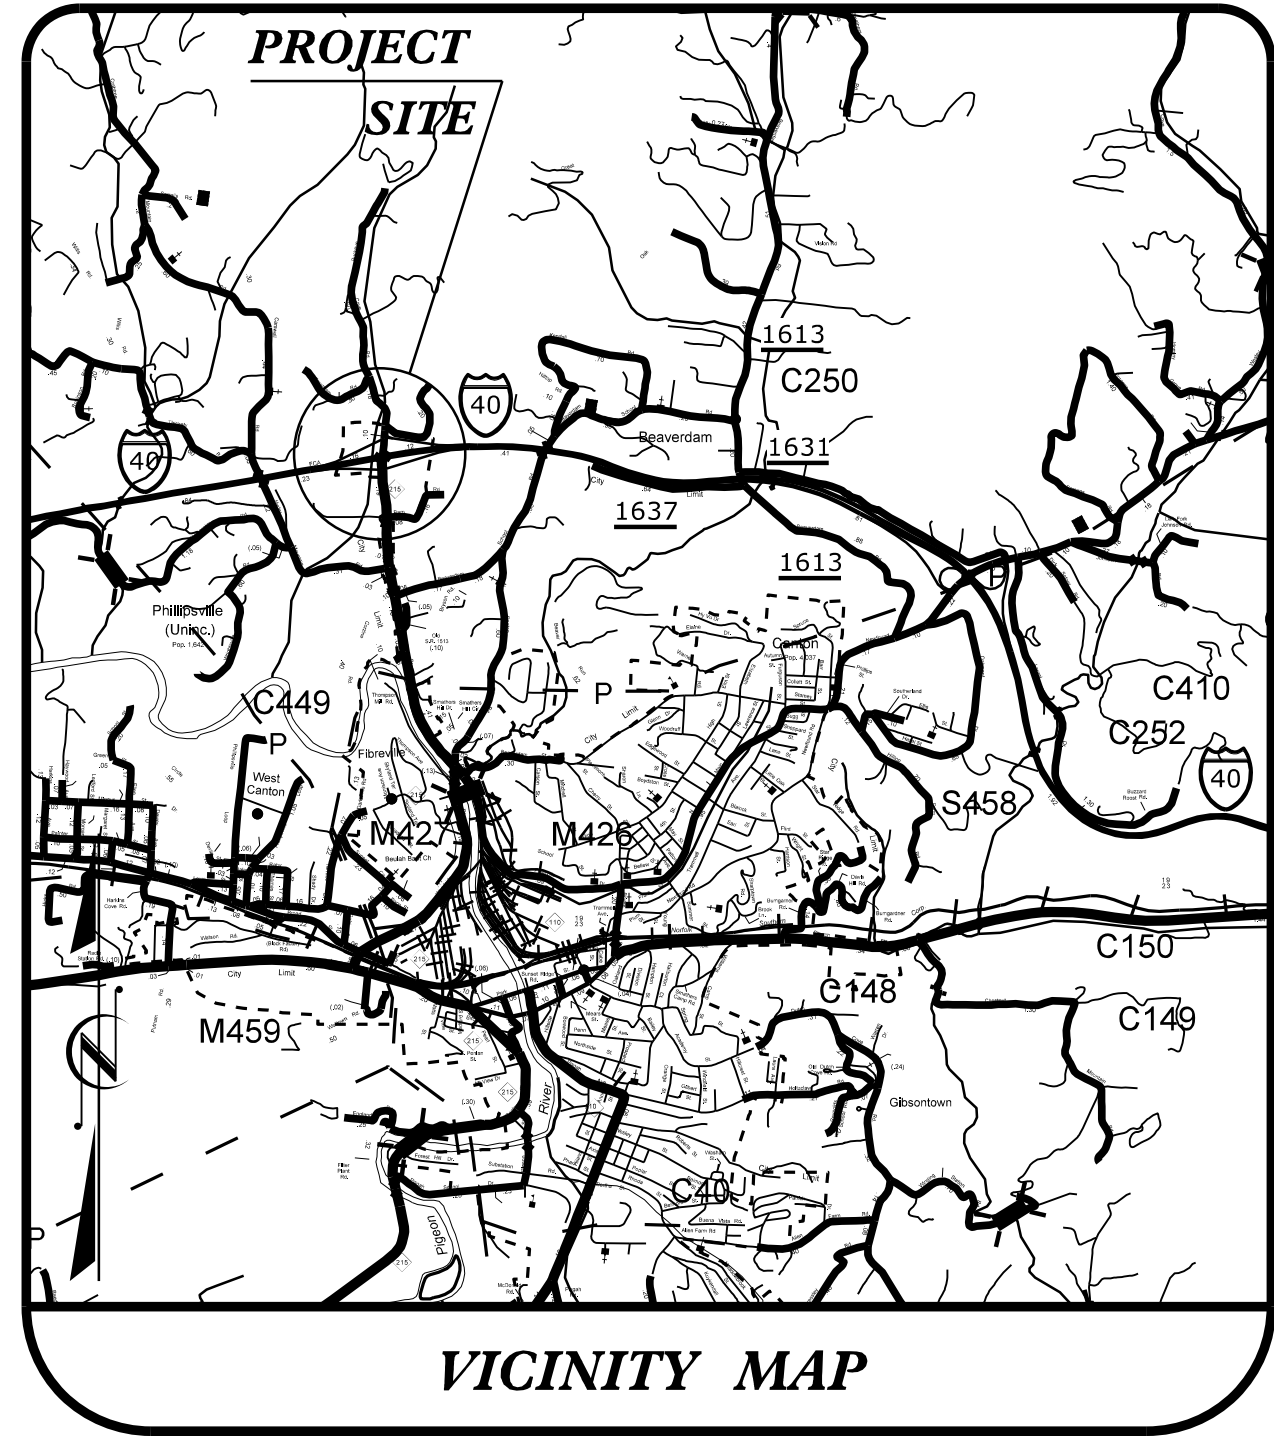


STATE OF NORTH CAROLINA DIVISION OF HIGHWAYS

UTILITIES BY OTHERS PLANS HAYWOOD COUNTY



STATE PROJECT REFERENCE NO. HB-0004	SHEET NO. UO-1
---	--------------------------

NOTE:
ALL UTILITY WORK SHOWN ON THIS SHEET WILL BE DONE BY OTHERS. NO PAYMENT WILL BE MADE TO THE CONTRACTOR FOR UTILITY WORK SHOWN ON THIS SHEET.

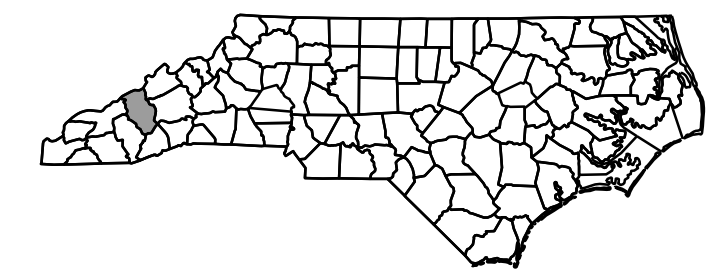

**LOCATION: REPLACE BRIDGE NO. 243 OVER NC 215
(CHAMPION DRIVE)**

TYPE OF WORK: UTILITY RELOCATION BY OTHERS

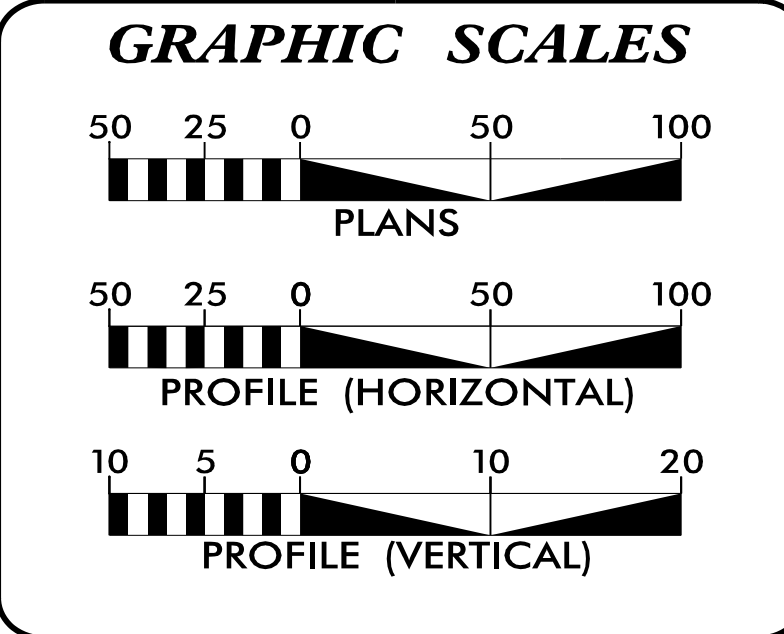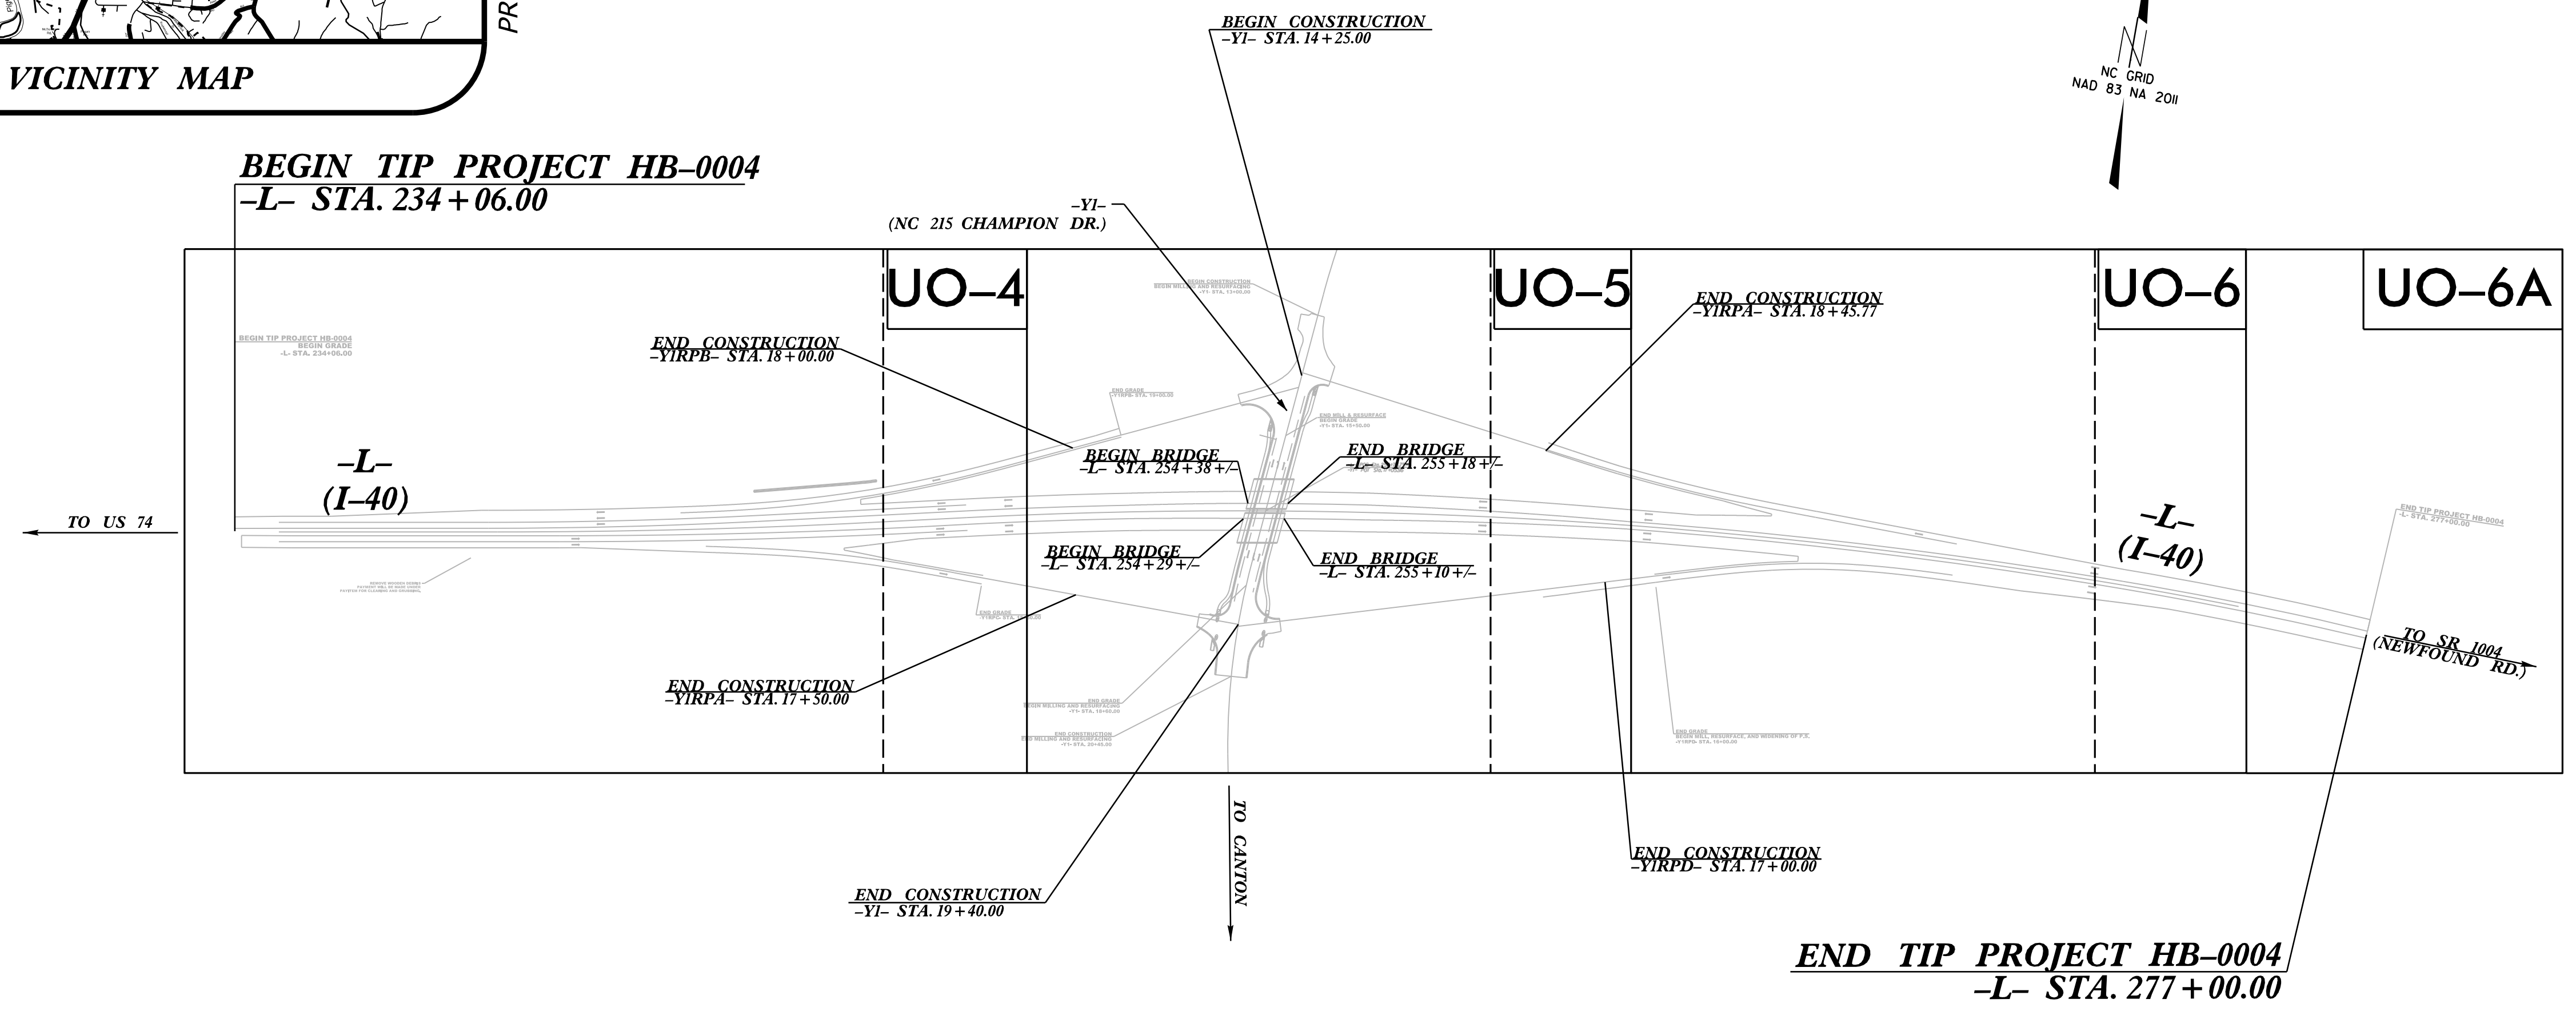


INDEX OF SHEETS

SHEET NO.:	DESCRIPTION:
UO-1	TITLE SHEET
UO-2	UTILITY SYMBOLOGY SHEET
UO-3	SHEET OMITTED
UO-4 THRU UO-6A	UBO PLAN SHEETS

UTILITY OWNERS WITH CONFLICTS

(A) AT&T	COMMUNICATION
(B) DUKE ENERGY	POWER DISTRIBUTION
(C) DOMINION ENERGY	GAS DISTRIBUTION
(D) CHARTER	COMMUNICATION

PREPARED IN THE OFFICE OF:




**WETHERILL
ENGINEERING**

1223 Jones Franklin Rd.
Raleigh, N.C. 27606
License No. F-0377
Bus: 919 851 8077
Fax: 919 851 8107

TRANSPORTATION PLANNING/DESIGN - BRIDGE/STRUCTURE DESIGN
CIVIL/SITE DESIGN - GIS/GPS - SURVEY/SUE - UTILITIES - CONSTRUCTION OBSERVATION

<u>PANKIL K. PATEL</u>	UTILITY PROJECT MANAGER
<u>TREVER REEVES</u>	PROJECT UTILITY COORDINATOR



**DIVISION OF HIGHWAYS
DIVISION 14**

253 Webster Road
Sylva, NC, 28779

<u>ZACH SHULER, PE</u>	BRIDGE PROGRAM MANAGER
<u>ROBERT GOLDING</u>	DIVISION UTILITY COORDINATOR

4/5/2024
\\P:\01\NH0004\ut_tsh_uo-1.dgn
USER: Treves