

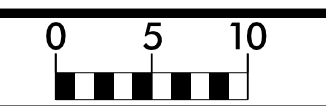
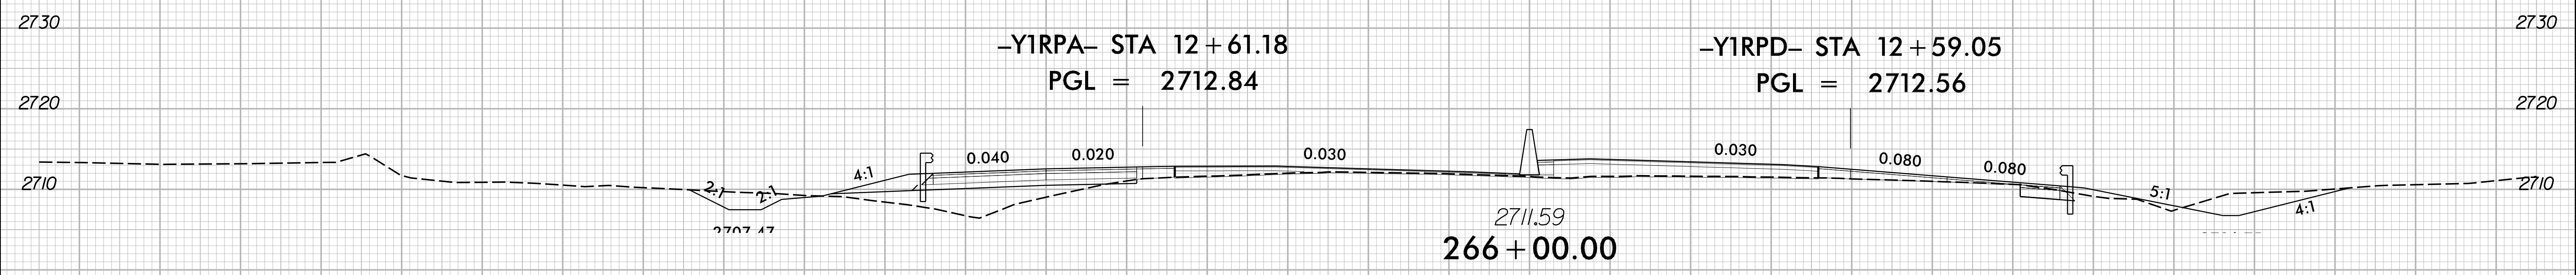
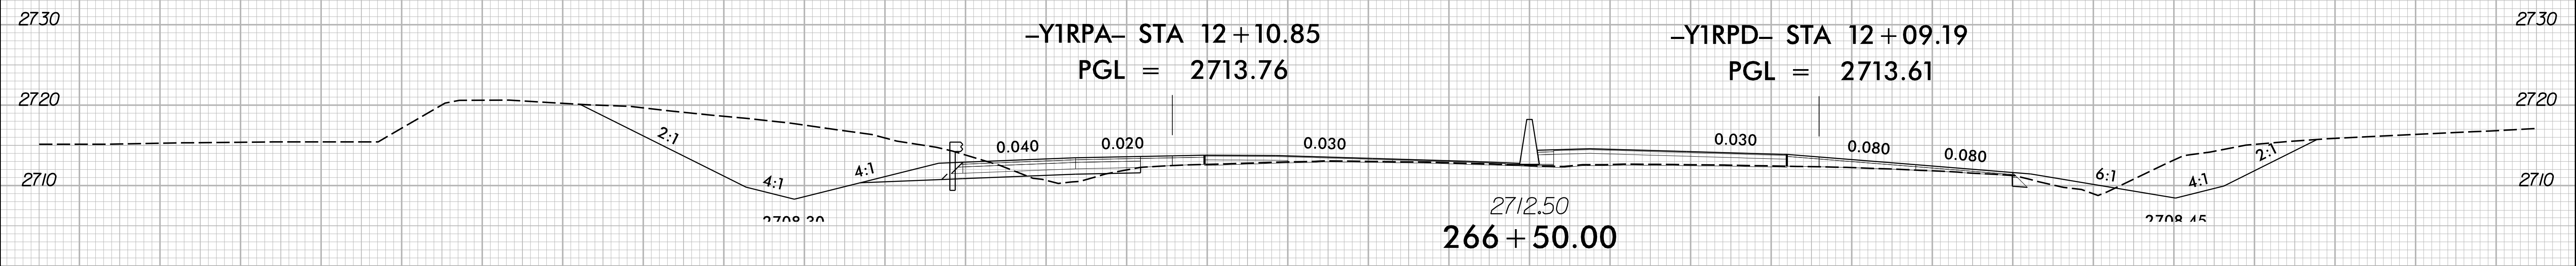


8/23/99

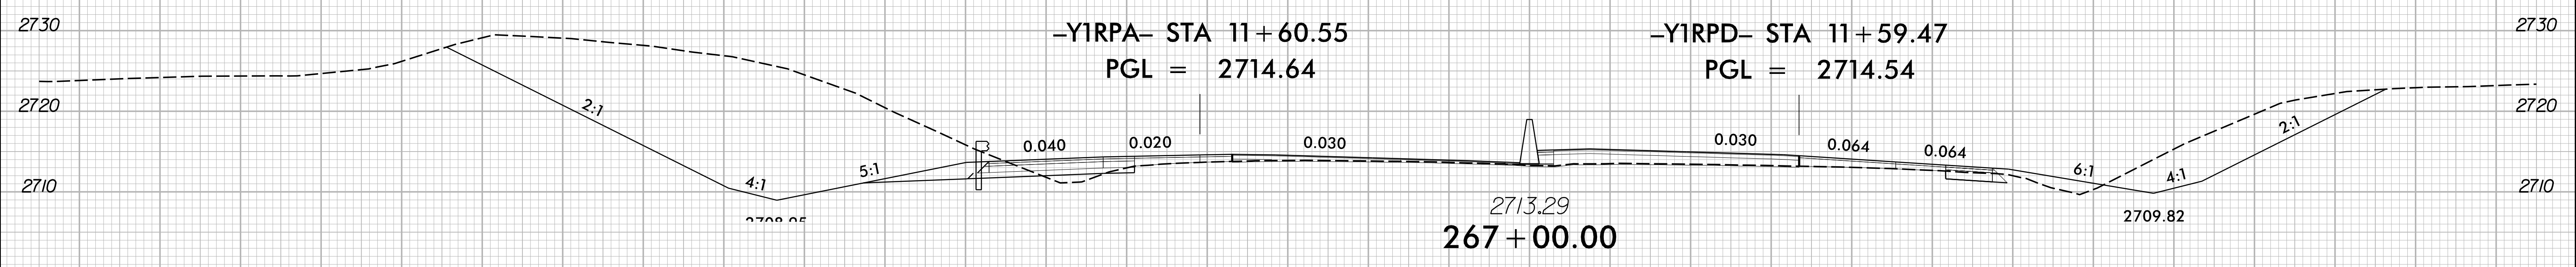

PROJ. REFERENCE NO.	SHEET NO.
HB-0004	X-21

180 170 160 150 140 130 120 110 100 90 80 70 60 50 40 30 20 10 0 10 20 30 40 50 60 70 80 90 100 110 120

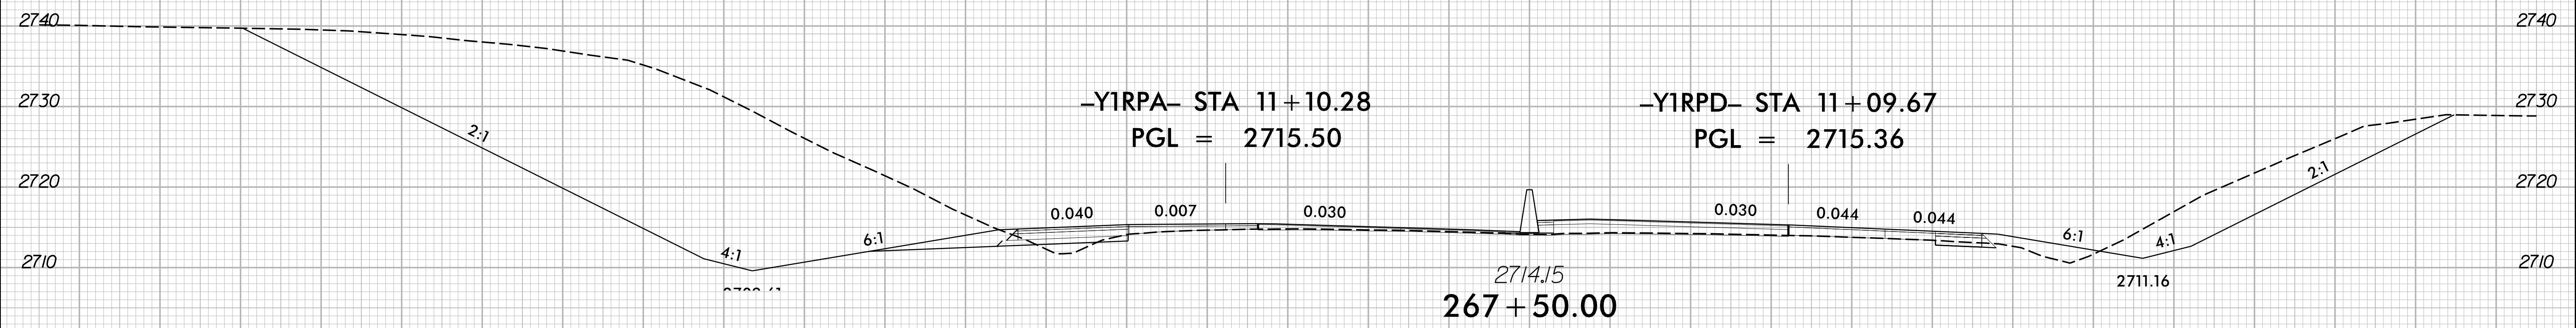

180 170 160 150 140 130 120 110 100 90 80 70 60 50 40 30 20 10 0 10 20 30 40 50 60 70 80 90 100 110 120

5/16/2024  
1:51:13 PM  
J:\HB\0004\_rdy\_xpl.dgn