

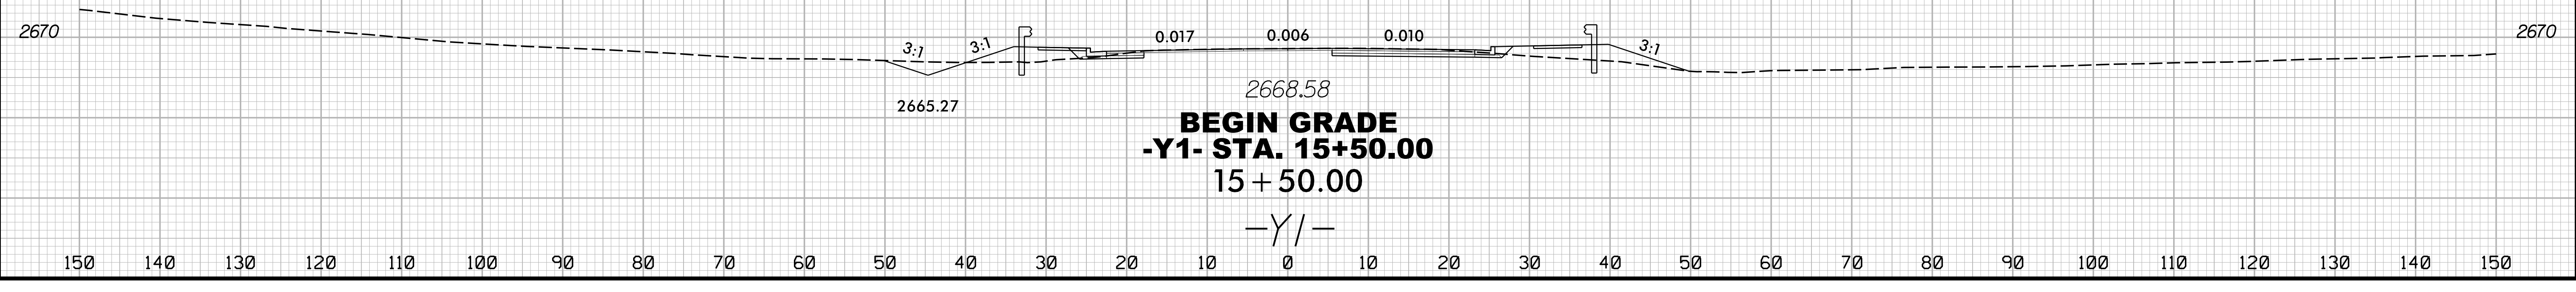
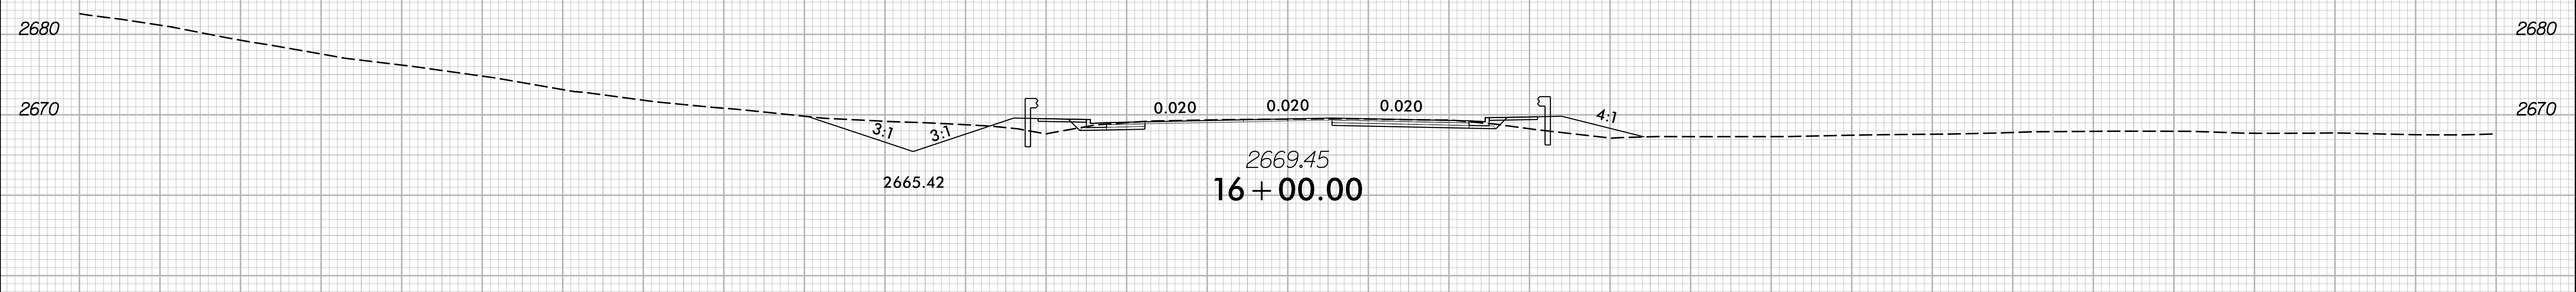


8/23/99

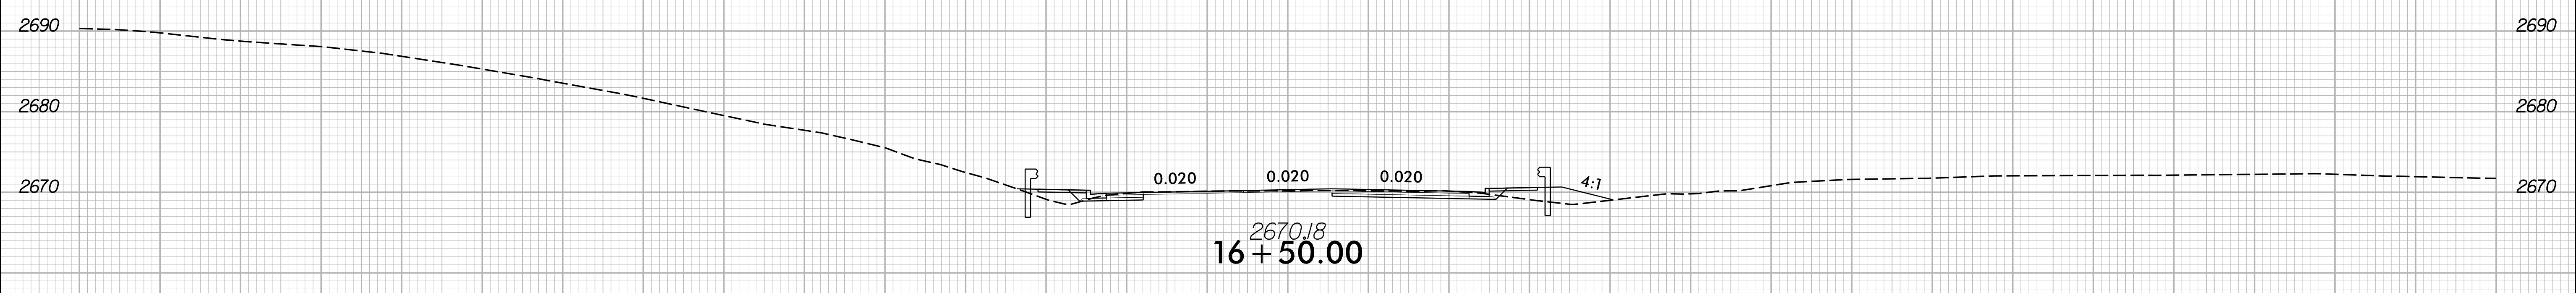

PROJ. REFERENCE NO.	SHEET NO.
HB-0004	X-30

150 140 130 120 110 100 90 80 70 60 50 40 30 20 10 0 10 20 30 40 50 60 70 80 90 100 110 120 130 140 150

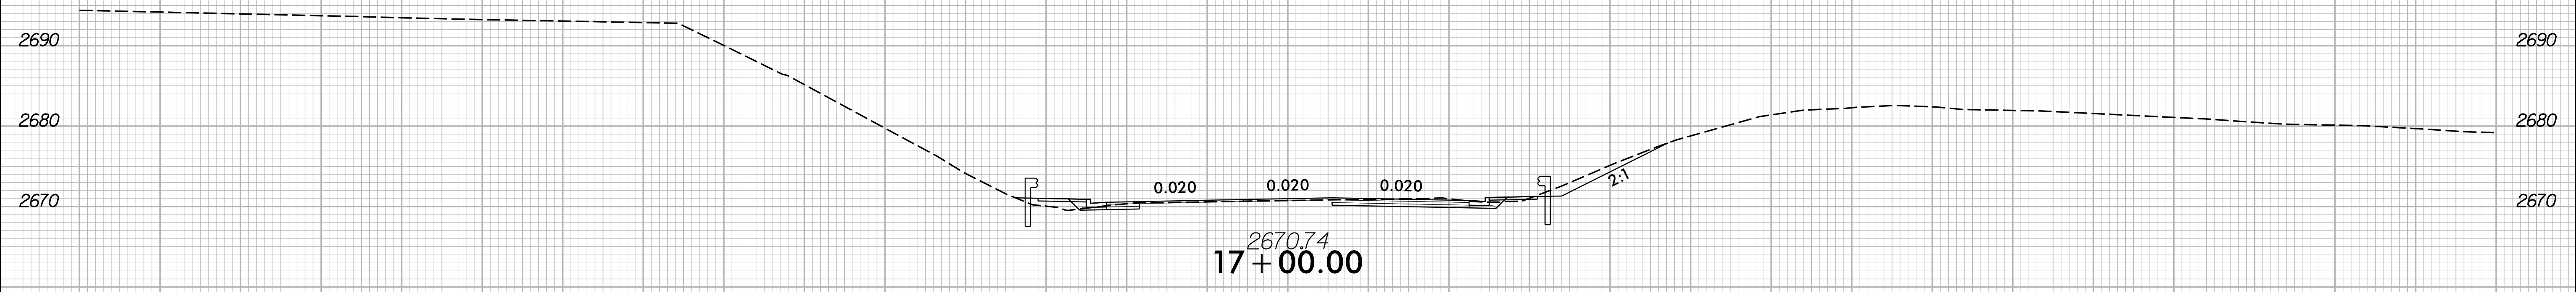

5/16/2024  
1:51:13 PM  
J:\HB\0004\_r\dj\_xpl\y1.dgn