






8/23/99

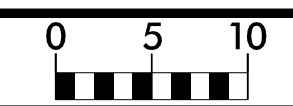

PROJ. REFERENCE NO.	SHEET NO.
HB-0004	X-31

150 140 130 120 110 100 90 80 70 60 50 40 30 20 10 0 10 20 30 40 50 60 70 80 90 100 110 120 130 140 150

**END GRADE  
-Y1- STA. 18+60.00**

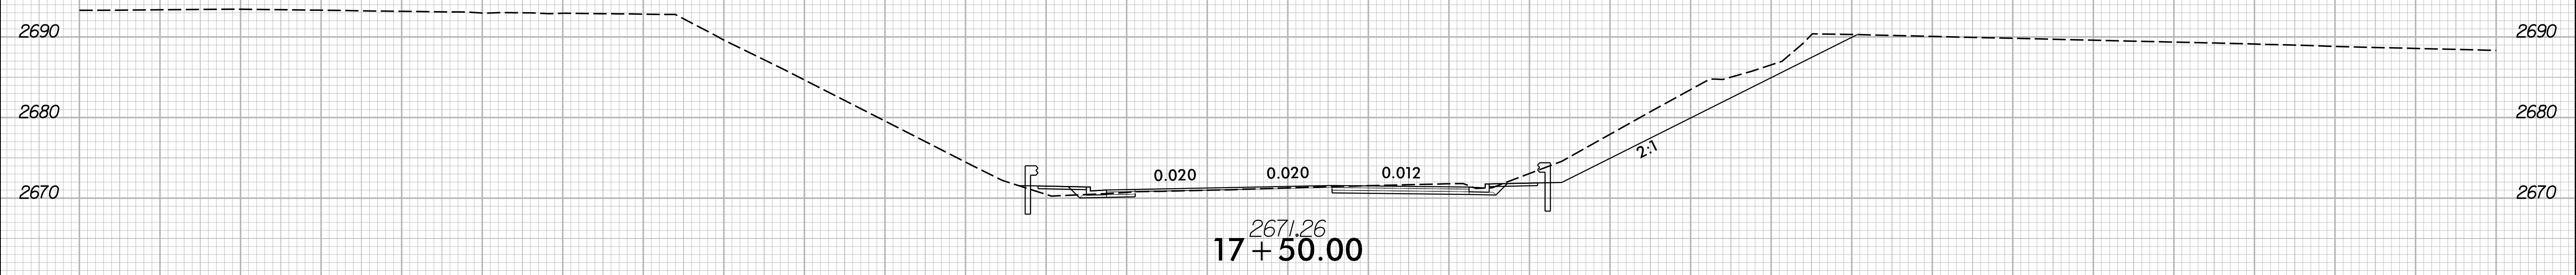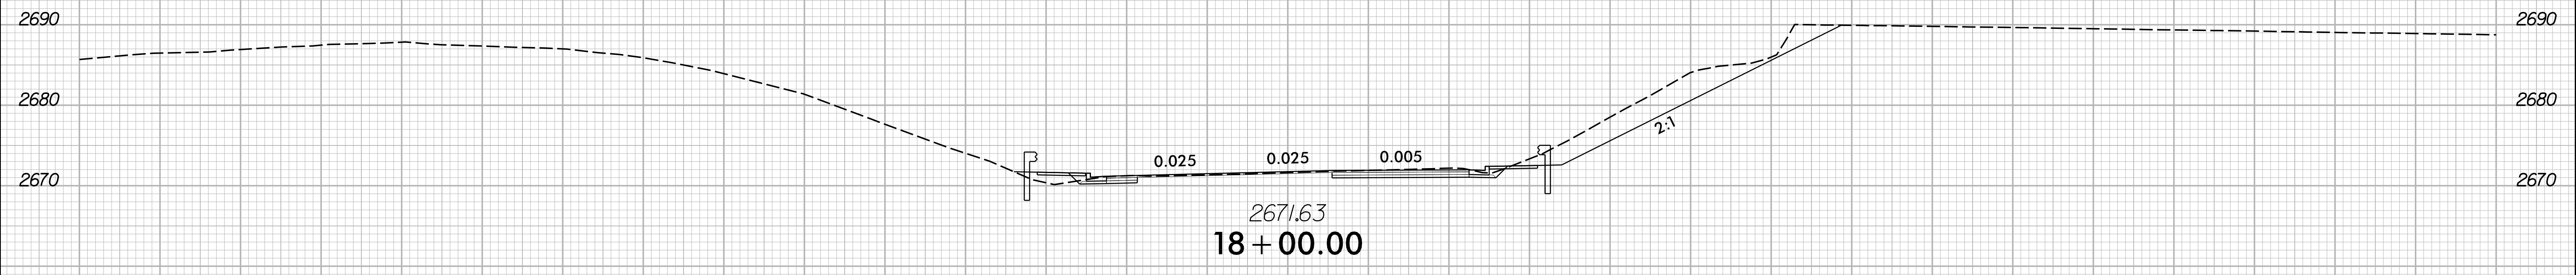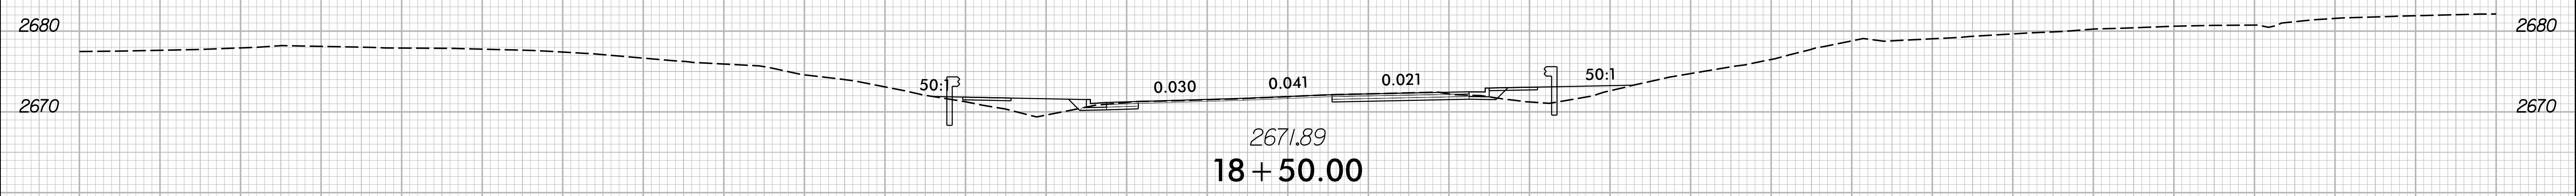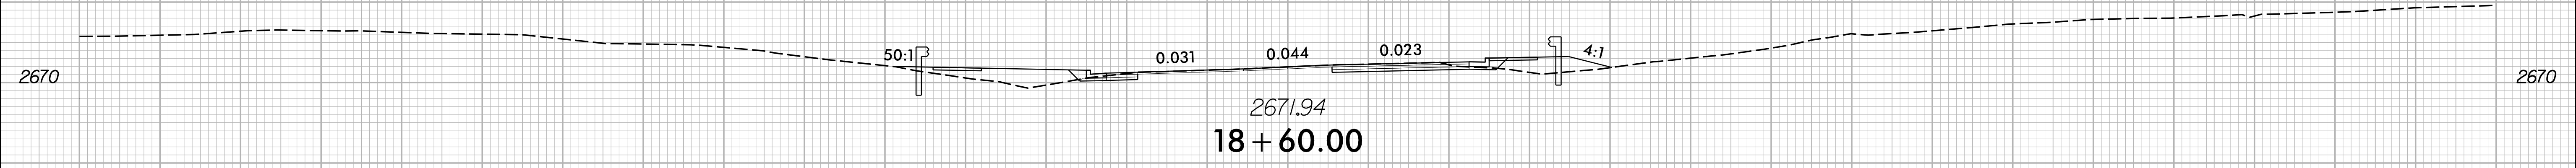

-Y1-

150 140 130 120 110 100 90 80 70 60 50 40 30 20 10 0 10 20 30 40 50 60 70 80 90 100 110 120 130 140 150

5/16/2024  
1:5:18:0004\_rdy\_xpl.y1.dgn  
J:\ER\31\ref