


8/23/99




PROJ. REFERENCE NO.	SHEET NO.
HB-0004	X-33

150 140 130 120 110 100 90 80 70 60 50 40 30 20 10 0 10 20 30 40 50 60 70 80 90 100 110 120 130 140 150

**END GRADE
-Y1RPA- STA. 18+45.77**

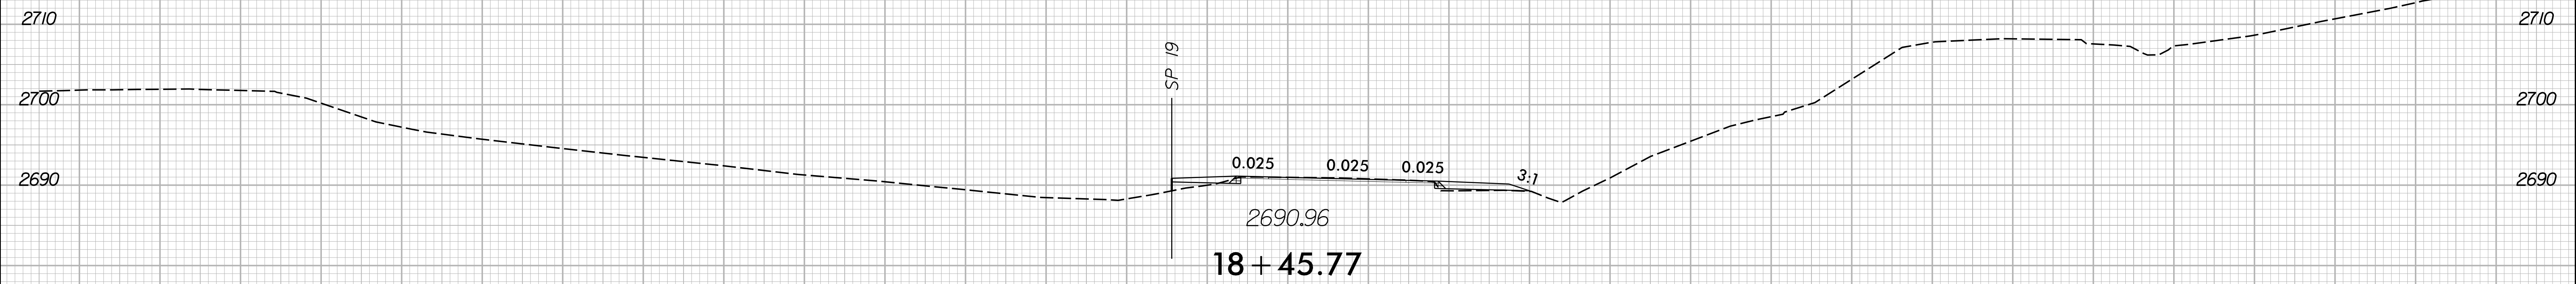

18 + 45.77

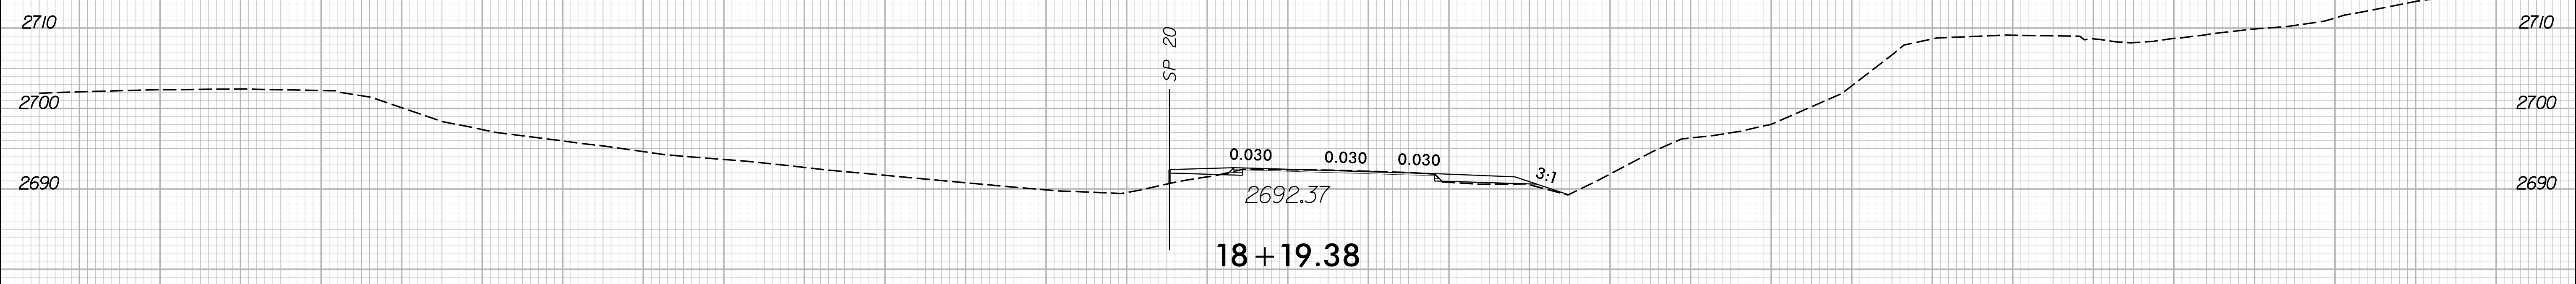

18 + 19.38

-Y1RPA-

150 140 130 120 110 100 90 80 70 60 50 40 30 20 10 0 10 20 30 40 50 60 70 80 90 100 110 120 130 140 150

5/16/2024
I:\HB\0004_rdy_xpl_Y1RPA.dgn
JSE/RE/16/2024