


LAYOUT FOR COMPUTING AREA
REINFORCED CONCRETE DECK SLAB
(SQ. FT. = 4,810)

BAR TYPES

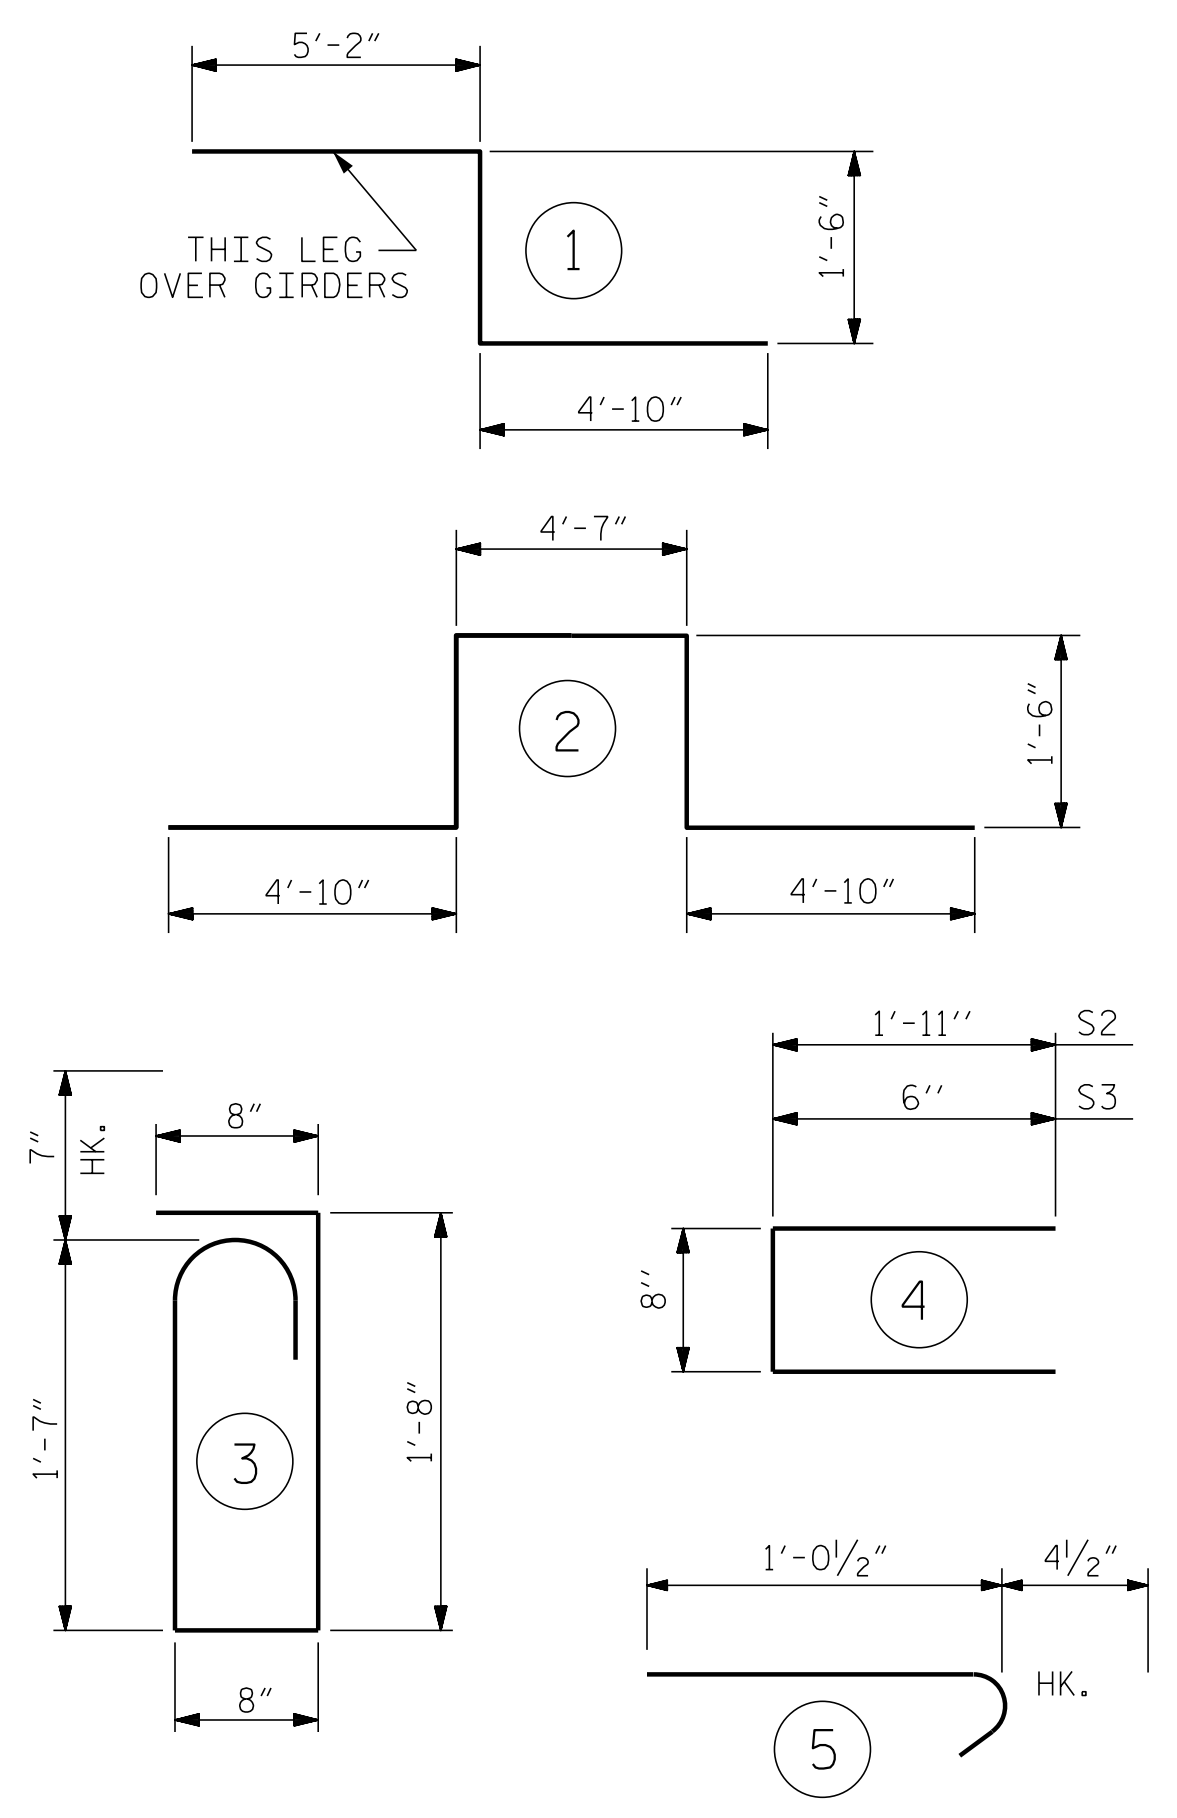

ALL BAR DIMENSIONS ARE OUT TO OUT

— SUPERSTRUCTURE BILL OF MATERIAL —

	CLASS AA CONCRETE (CU. YDS.)	REINFORCING STEEL (LBS.)	* EPOXY COATED REINFORCING STEEL (LBS.)
TOTALS**	148.5	12,042	12,447

**QUANTITIES FOR BARRIER RAIL ARE NOT INCLUDED

BILL OF MATERIAL

BAR	NO.	SIZE	TYPE	LENGTH	WEIGHT	BAR	NO.	SIZE	TYPE	LENGTH	WEIGHT
* A1	200	#5	STR	31'-8"	6,606	A201	2	#5	STR	59'-0"	123
A2	200	#5	STR	31'-6"	6,571	A202	2	#5	STR	56'-8"	118
						A203	2	#5	STR	54'-3"	113
* A101	2	#5	STR	59'-0"	123	A204	2	#5	STR	51'-10"	108
* A102	2	#5	STR	56'-8"	118	A205	2	#5	STR	49'-5"	103
* A103	2	#5	STR	54'-3"	113	A206	2	#5	STR	47'-1"	98
* A104	2	#5	STR	51'-10"	108	A207	2	#5	STR	44'-8"	93
* A105	2	#5	STR	49'-5"	103	A208	2	#5	STR	42'-3"	88
* A106	2	#5	STR	47'-1"	98	A209	2	#5	STR	39'-10"	83
* A107	2	#5	STR	44'-8"	93	A210	2	#5	STR	37'-6"	78
* A108	2	#5	STR	42'-3"	88	A211	2	#5	STR	35'-1"	73
* A109	2	#5	STR	39'-10"	83	A212	2	#5	STR	32'-8"	68
* A110	2	#5	STR	37'-6"	78	A213	2	#5	STR	30'-3"	63
* A111	2	#5	STR	35'-1"	73	A214	2	#5	STR	27'-11"	58
* A112	2	#5	STR	32'-8"	68	A215	2	#5	STR	25'-6"	53
* A113	2	#5	STR	30'-3"	63	A216	2	#5	STR	23'-1"	48
* A114	2	#5	STR	27'-11"	58	A217	2	#5	STR	20'-8"	43
* A115	2	#5	STR	25'-6"	53	A218	2	#5	STR	18'-4"	38
* A116	2	#5	STR	23'-1"	48	A219	2	#5	STR	15'-11"	33
* A117	2	#5	STR	20'-8"	43	A220	2	#5	STR	13'-6"	28
* A118	2	#5	STR	18'-4"	38	A221	2	#5	STR	11'-1"	23
* A119	2	#5	STR	15'-11"	33	A222	2	#5	STR	8'-8"	18
* A120	2	#5	STR	13'-6"	28	A223	2	#5	STR	6'-4"	13
* A121	2	#5	STR	11'-1"	23	A224	2	#5	STR	3'-11"	8
* A122	2	#5	STR	8'-8"	18						
* A123	2	#5	STR	6'-4"	13	* B1	84	#4	STR	40'-0"	2,244
* A124	2	#5	STR	3'-11"	8	B2	80	#5	STR	40'-1"	3,345


* G1	4	#5	STR	32'-9"	137
* J1	124	#4	5	1'-5"	117
* K1	8	#8	1	11'-6"	246
* K2	20	#8	2	17'-3"	921
K3	36	#6	STR	5'-0"	270
K4	48	#4	STR	8'-0"	257
* S1	72	#5	3	5'-2"	388
* S2	72	#4	4	4'-6"	216
S3	24	#4	4	1'-8"	27

REINFORCING STEEL LBS. 12,042
* EPOXY COATED REINFORCING STEEL LBS. 12,447
* THESE BARS ARE EPOXY COATED.

GROOVING BRIDGE FLOORS	
APPROACH SLABS	2,613 SQ.FT.
BRIDGE DECK	4,253 SQ.FT.
TOTAL	6,866 SQ.FT.

BAR SIZE	SUPERSTRUCTURE EXCEPT APPROACH SLABS, PARAPET, AND BARRIER RAIL		APPROACH SLABS		PARAPET AND BARRIER RAIL
	EPOXY COATED	UNCOATED	EPOXY COATED	UNCOATED	
#4	1'-11"	1'-7"	1'-11"	1'-7"	2'-6"
#5	2'-5"	2'-0"	2'-5"	2'-0"	3'-1"
#6	2'-10"	2'-5"	3'-7"	2'-5"	3'-8"
#7	4'-2"	2'-9"			
#8	4'-9"	3'-2"			

PROJECT NO. HB-0004
HAYWOOD COUNTY
STATION: 254+73.75 -L-

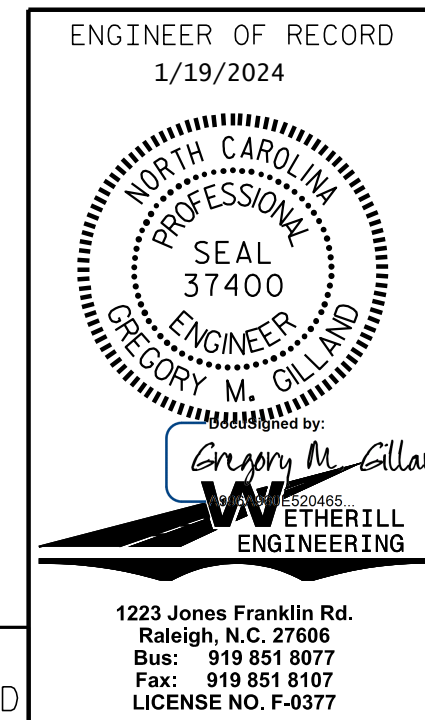

REVISIONS						SHEET NO.
NO.	BY:	DATE:	NO.	BY:	DATE:	
1			3			TOTAL SHEETS 58
2			4			

DOCUMENT NOT CONSIDERED FINAL UNLESS ALL SIGNATURES COMPLETED

P:\2023\23124\01_HB-0004_Structures\DWG\HB-0004 (R) IGH LANE\NHB0004-R IGH T -BM.dgn
 1/19/2024 7:07:53 AM

DRAWN BY: D. HODGE DATE: 3/23
CHECKED BY: J. DILWORTH DATE: 9/23

1223 Jones Franklin Rd.
Raleigh, N.C. 27606
Bus: 919 851 8077
Fax: 919 851 8107
LICENSE NO. F-0377