


TABLE OF OPERATION

SIGNAL FACE	INTERVAL	
	1	2
11,22	ON	OFF
12,21	OFF	ON

2 Circuit Flasher
(Isolated)

NOTES

1. Refer to "Roadway Standard Drawings NCDOT" dated January 2024 and "Standard Specifications for Roads and Structures" dated January 2024.
2. All beacons shall flash continuously.

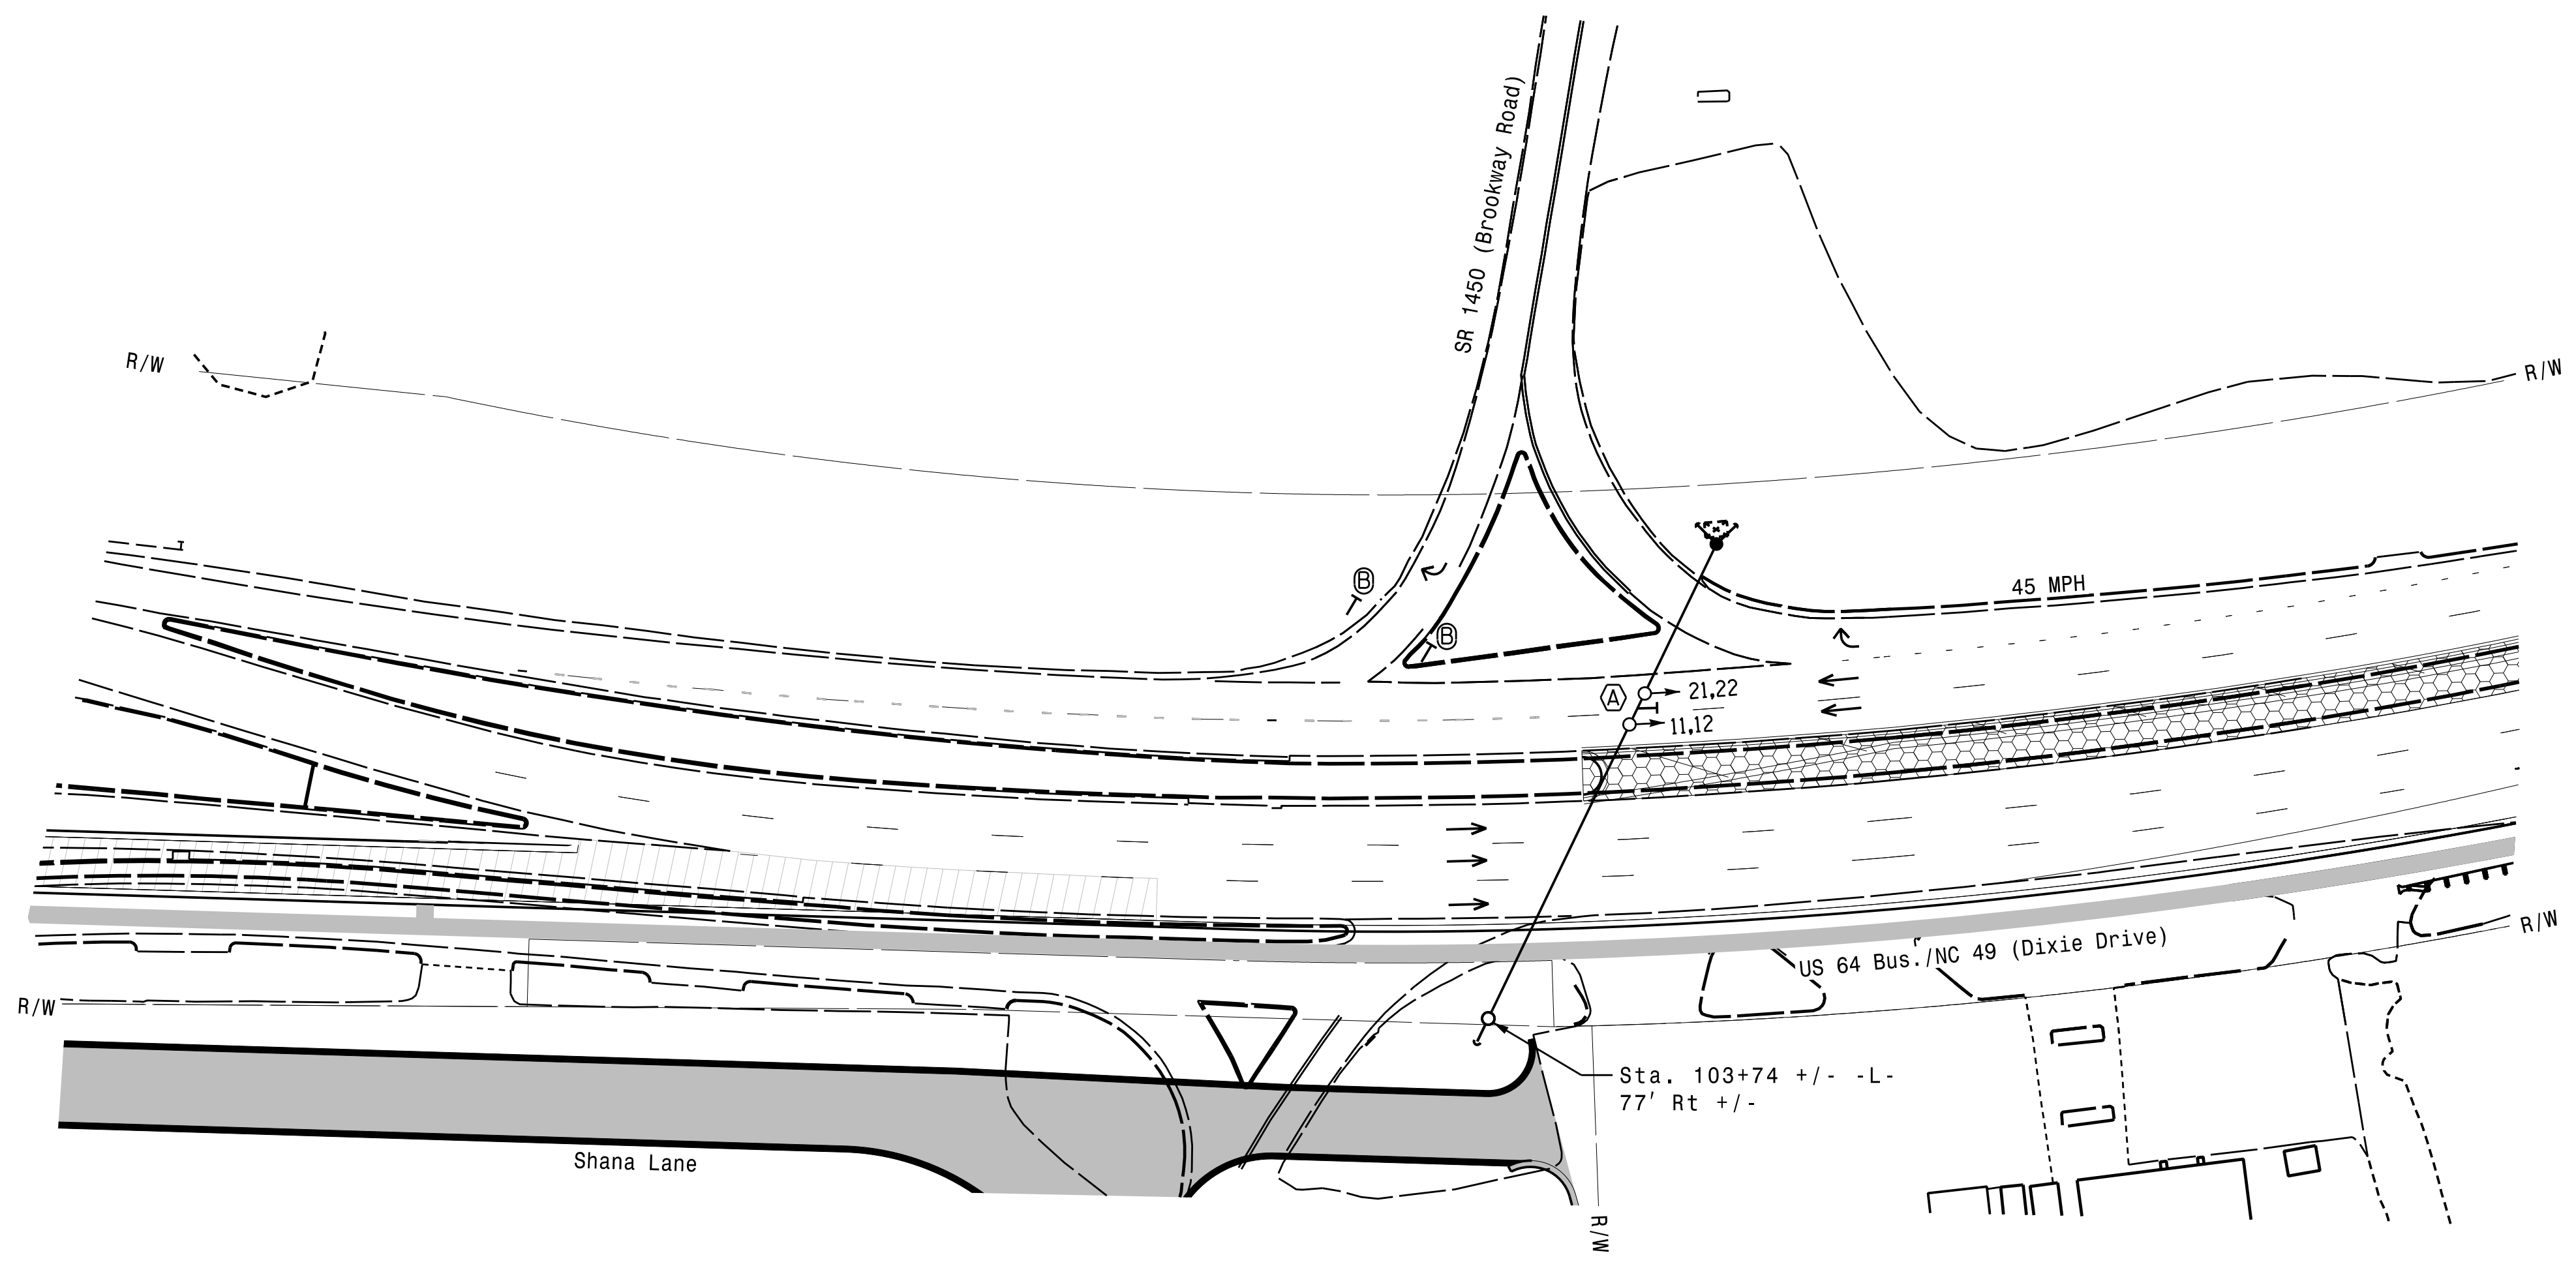

LEGEND

PROPOSED	EXISTING
N/A	Right of Way
	N/A
N/A	Curb Ramp
N/A	Guardrail
(A)	Low Clearance Sign (W12-2) with Warning Beacons
(B)	Stop Sign (R1-1)

Signal Upgrade -
Temporary Design
(Construction Phase IIA)

**DOCUMENT NOT CONSIDERED FINAL
UNLESS ALL SIGNATURES COMPLETED**

HNTB
HNTB NORTH CAROLINA, P.C.
343 E. Six Forks Road, Suite 200
Raleigh, North Carolina 27609
NC License No: C-1554
(919) 546-8997

	Overheight Flasher on US 64 WB for SR 1713 Bridge	
	Division 8 Randolph County Asheboro PLAN DATE: August 2021 REVIEWED BY: A.D. Klinksiek PREPARED BY: N.K. Vlanich REVIEWED BY: N.R. Simmons	
750 N. Greenfield Pkwy, Garner, NC 27529	REVISIONS: INITI. DATE	DocuSigned by: <i>Natasha R. Simmons</i> 5/21/2024 SIGNATURE DATE SIG. INVENTORY NO. 08-0345T