
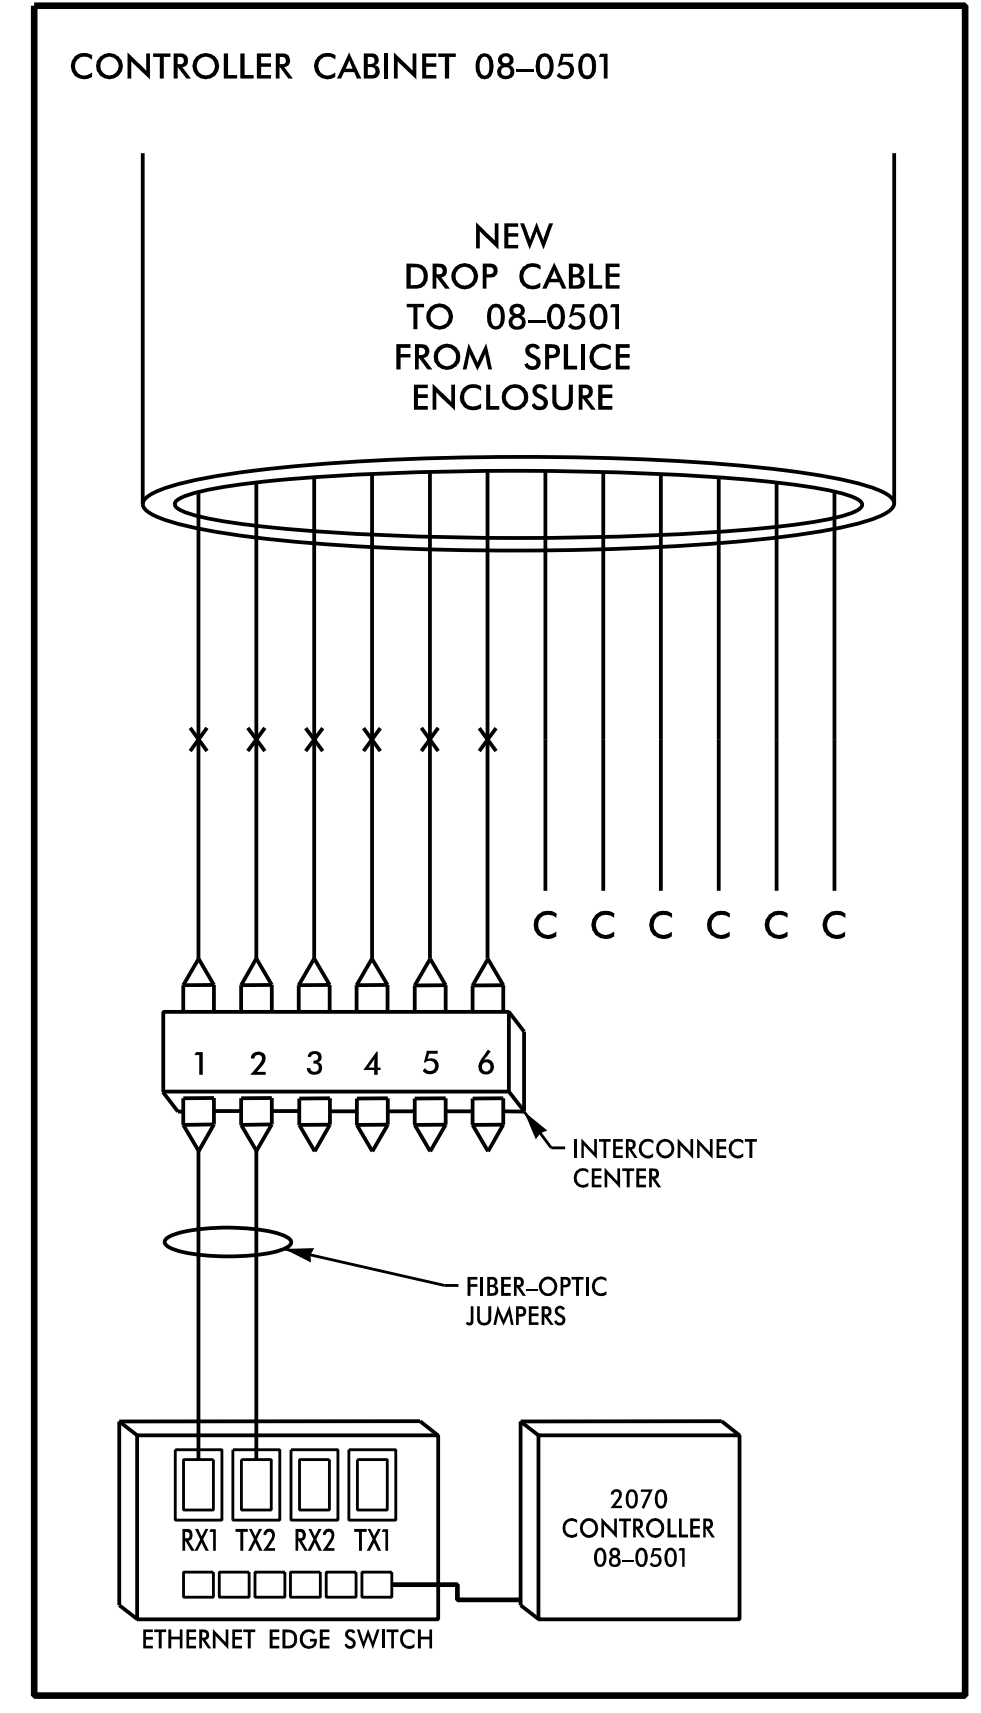


08-0501  
 I-73 NB1-74 WBUS 220 NB  
 RAMP CONNECTOR RAMP  
 AT US 64 BUSINESS

COLOR CODE TIA/EIA 598-C		LEGEND	
(1) BLUE	(7) RED	X = NEW FUSION SPLICE INDIVIDUAL FIBER	
(2) ORANGE	(8) BLACK	● = EXISTING FUSION SPLICE	
(3) GREEN	(9) YELLOW	C = CAP AND SEAL	
(4) BROWN	(10) VIOLET	EXPRESS = EXPRESS ENTIRE BUFFER TUBE THROUGH WITHOUT CUTTING	
(5) SLATE	(11) ROSE	BUFFER SPLICE = SPLICE ALL FIBERS IN BUFFER TUBE COLOR TO COLOR	
(6) WHITE	(12) AQUA		

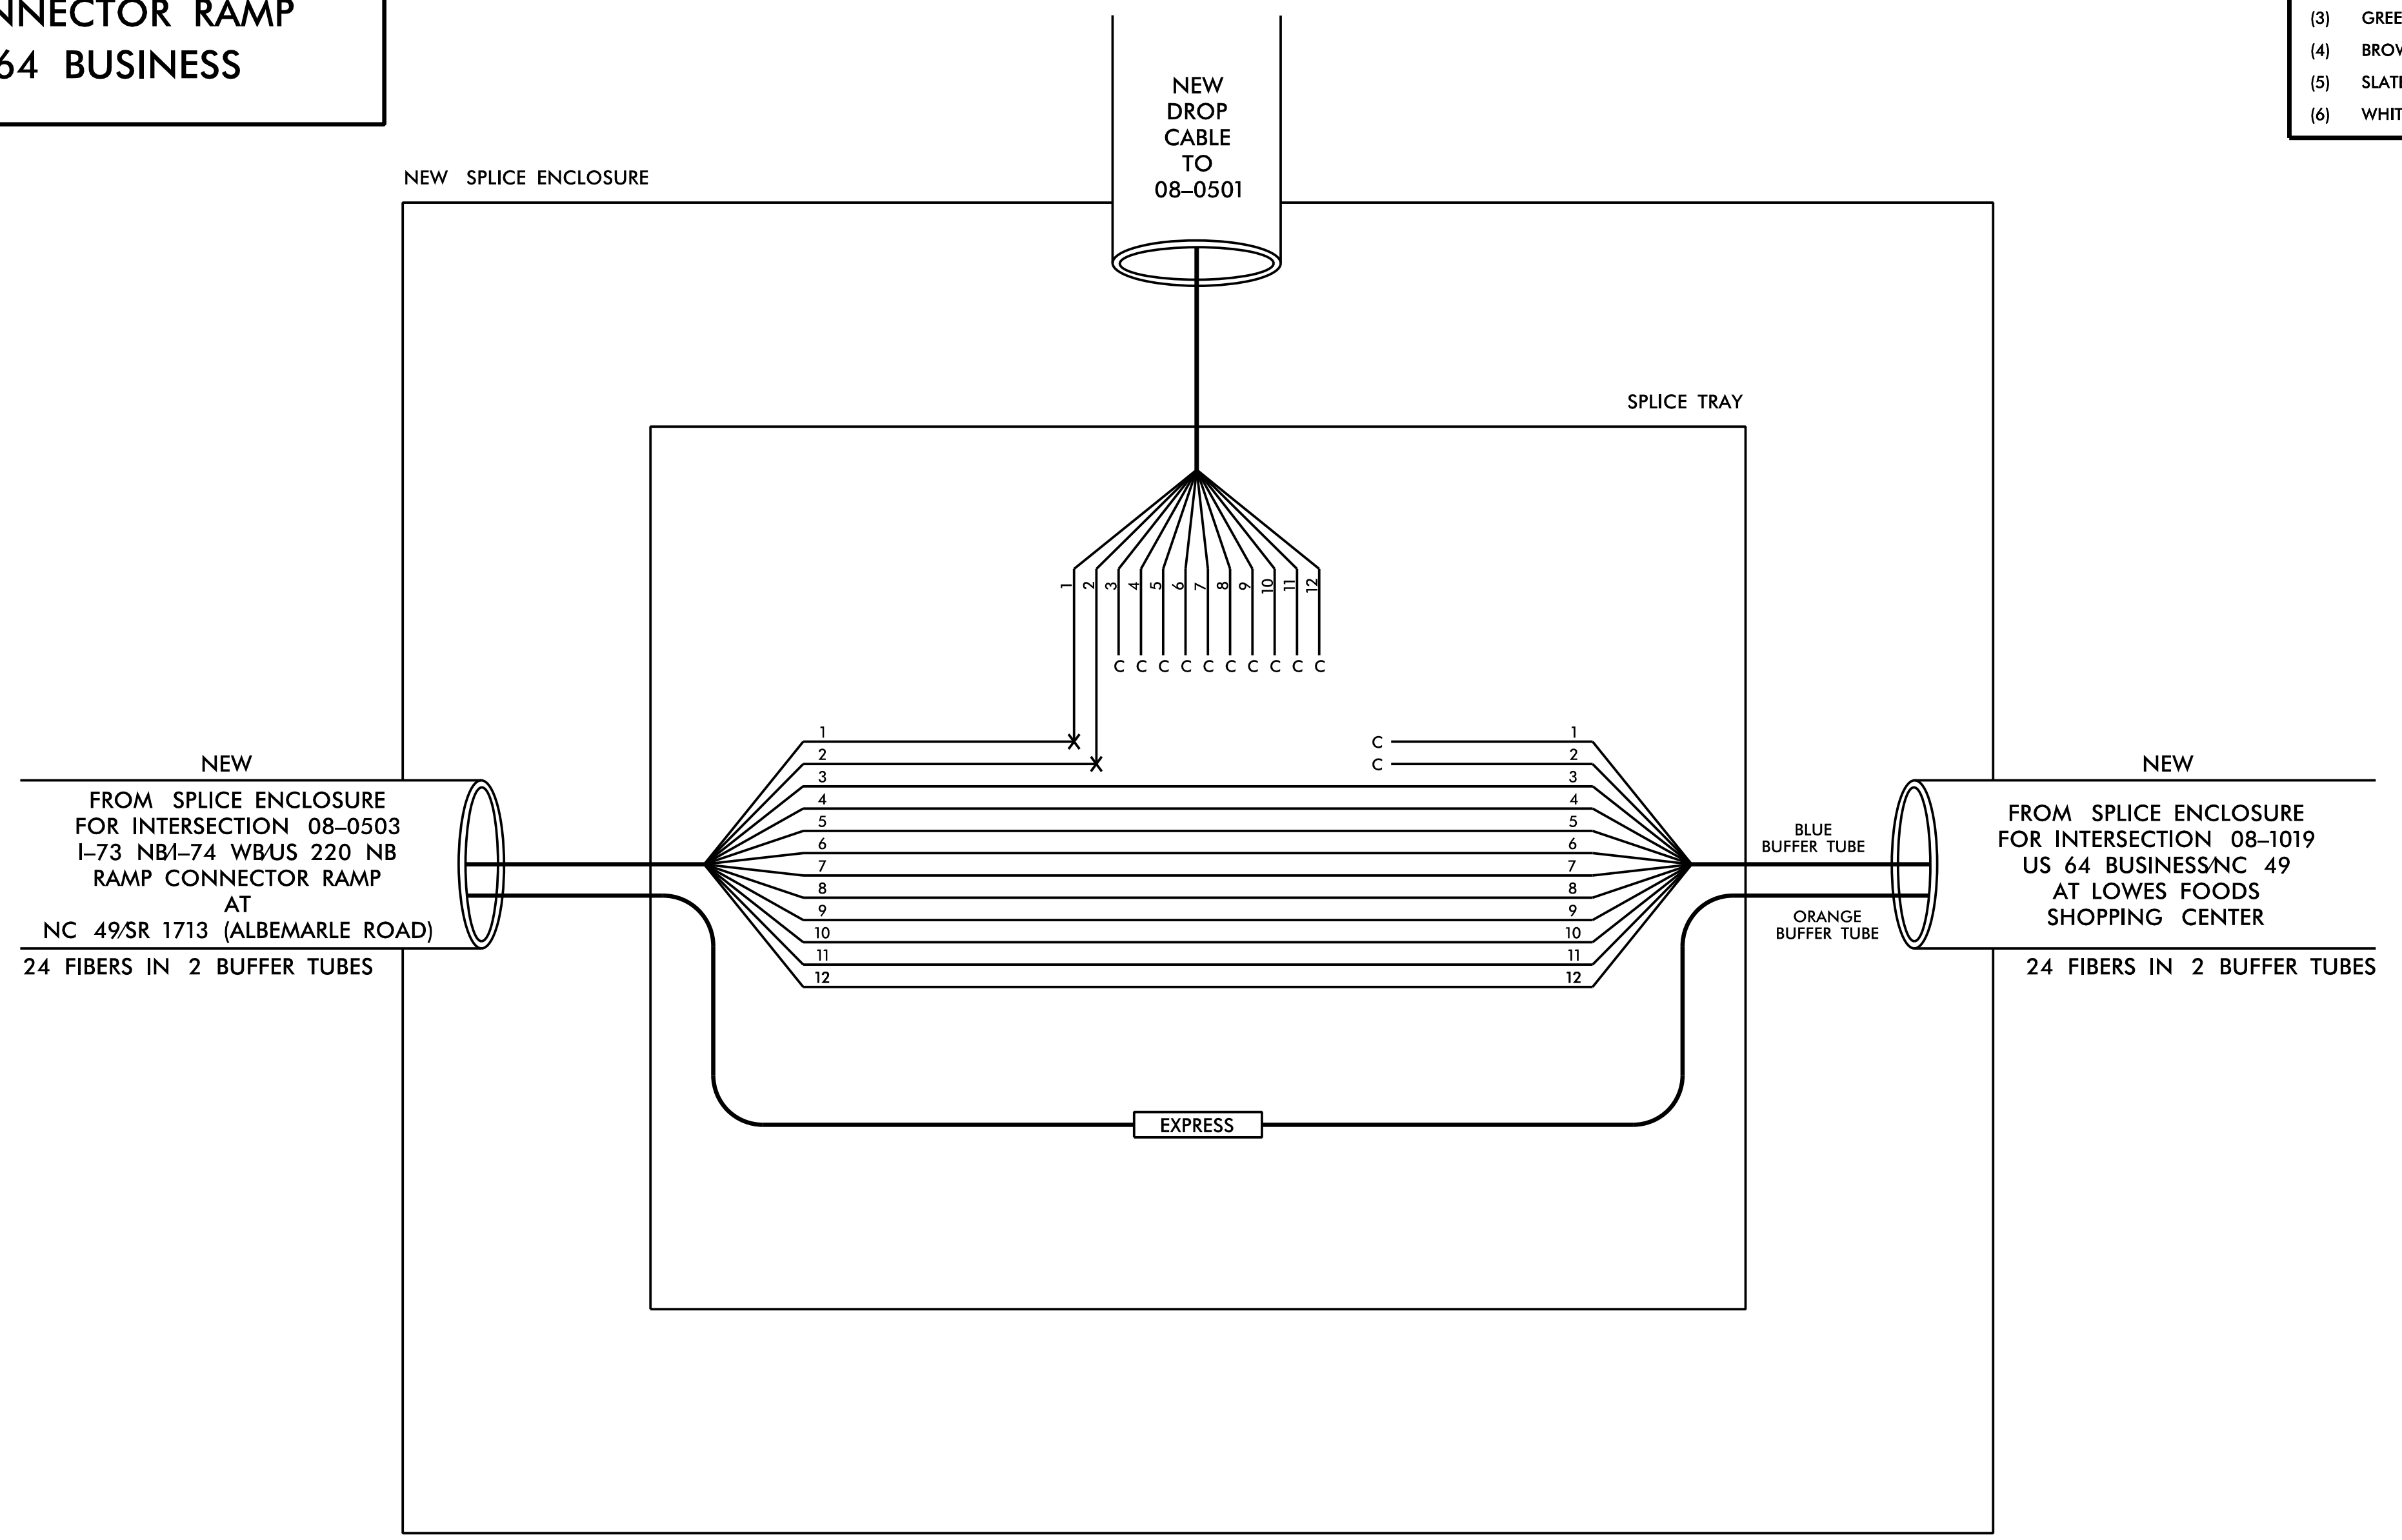

NOTES:

1. UNUSED FIBERS LEFT COILED AND STORED IN SPICE TRAY.
2. UNUSED BUFFER TUBES LEFT COILED AND STORED IN SPICE TRAY.
3. ETHERNET SWITCH TERMINATION CONFIGURATIONS ARE GENERIC. CONTRACTOR IS RESPONSIBLE FOR DETERMINING /ENSURING PROPER TERMINATION.
4. INCLUDE ON THE COVER OF EACH SPICE TRAY THE FOLLOWING:  
 REFERENCE SECTION 1731 "FIBER OPTIC SPICE ENCLOSURE"

- (1) SPLICE
- (2) DATE
- (3) COMPANY NAME
- (4) NAME OF INDIVIDUAL PERFORMING THE SPLICING

PRIOR TO INSTALLING THE COVER ON THE SPICE TRAY, TAKE A DIGITAL PHOTOGRAPH SHOWING THE SPICE TRAY AND INFORMATION SHOWN ABOVE (1-4) AND SUBMIT PHOTOGRAPH ALONG WITH OTDR TEST RESULTS.

**DOCUMENT NOT CONSIDERED FINAL  
 UNLESS ALL SIGNATURES COMPLETED**

**HNTB** HNTB NORTH CAROLINA, P.C.  
 343 E. Six Forks Road, Suite 200  
 Raleigh, North Carolina 27609  
 NC License No: C-1554  
 (919) 546-8997

Plans Prepared for: 	<b>FIBER SPLICE DETAIL</b>		SEAL 
	Division 8 Randolph County Asheboro PLAN DATE: Sept 2021 REVIEWED BY: J.A. Wagner PREPARED BY: T.R. Terrell REVIEWED BY: N.R. Simmons	REVISIONS INIT. DATE	
SCALE NONE	DocuSigned by: Natasha R. Simmons 5/21/2024 SIGNATURE DATE CADD Filename: U5813_SCP-12.dgn		