


TIP PROJECT: 15BPR.138.3

CONTRACT: C204939


PEDESTRIAN LIGHTING AND TRANSPORTATION MANAGEMENT PLAN

PENDER COUNTY

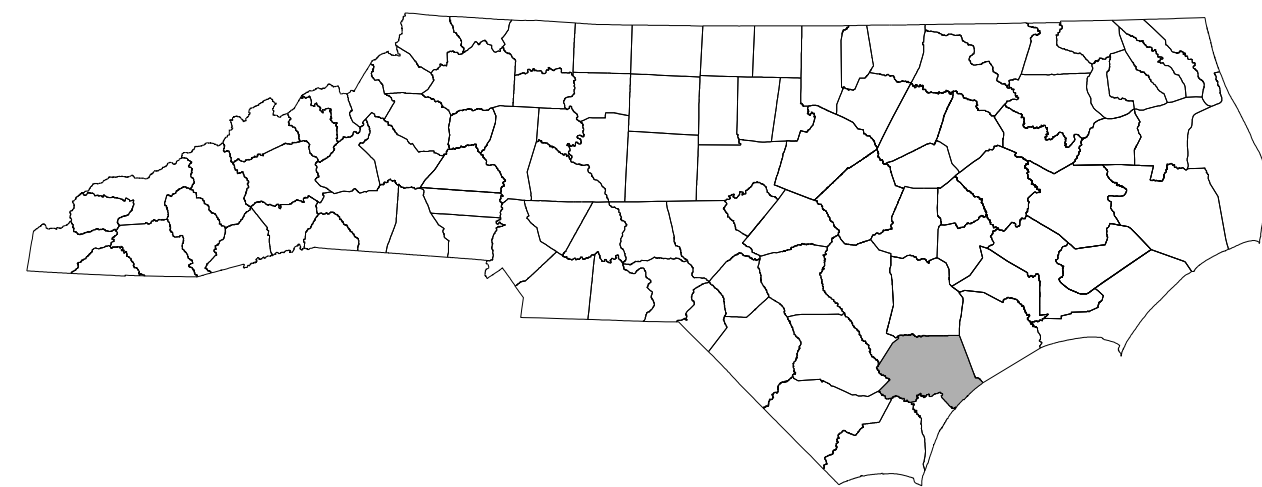

**LOCATION: NC 210 (SURF CITY BRIDGE) FROM S NEW RIVER DR/S TOPSAIL DR
TO ATKINSON POINT RD/LITTLE KINSTON RD**

**TYPE OF WORK: REMOVAL AND REPLACEMENT OF EXISTING
PEDESTRIAN LIGHTING SYSTEM ON BRIDGE 700016
AND ASSOCIATED PEDESTRIAN AND TRAFFIC
MANAGEMENT**

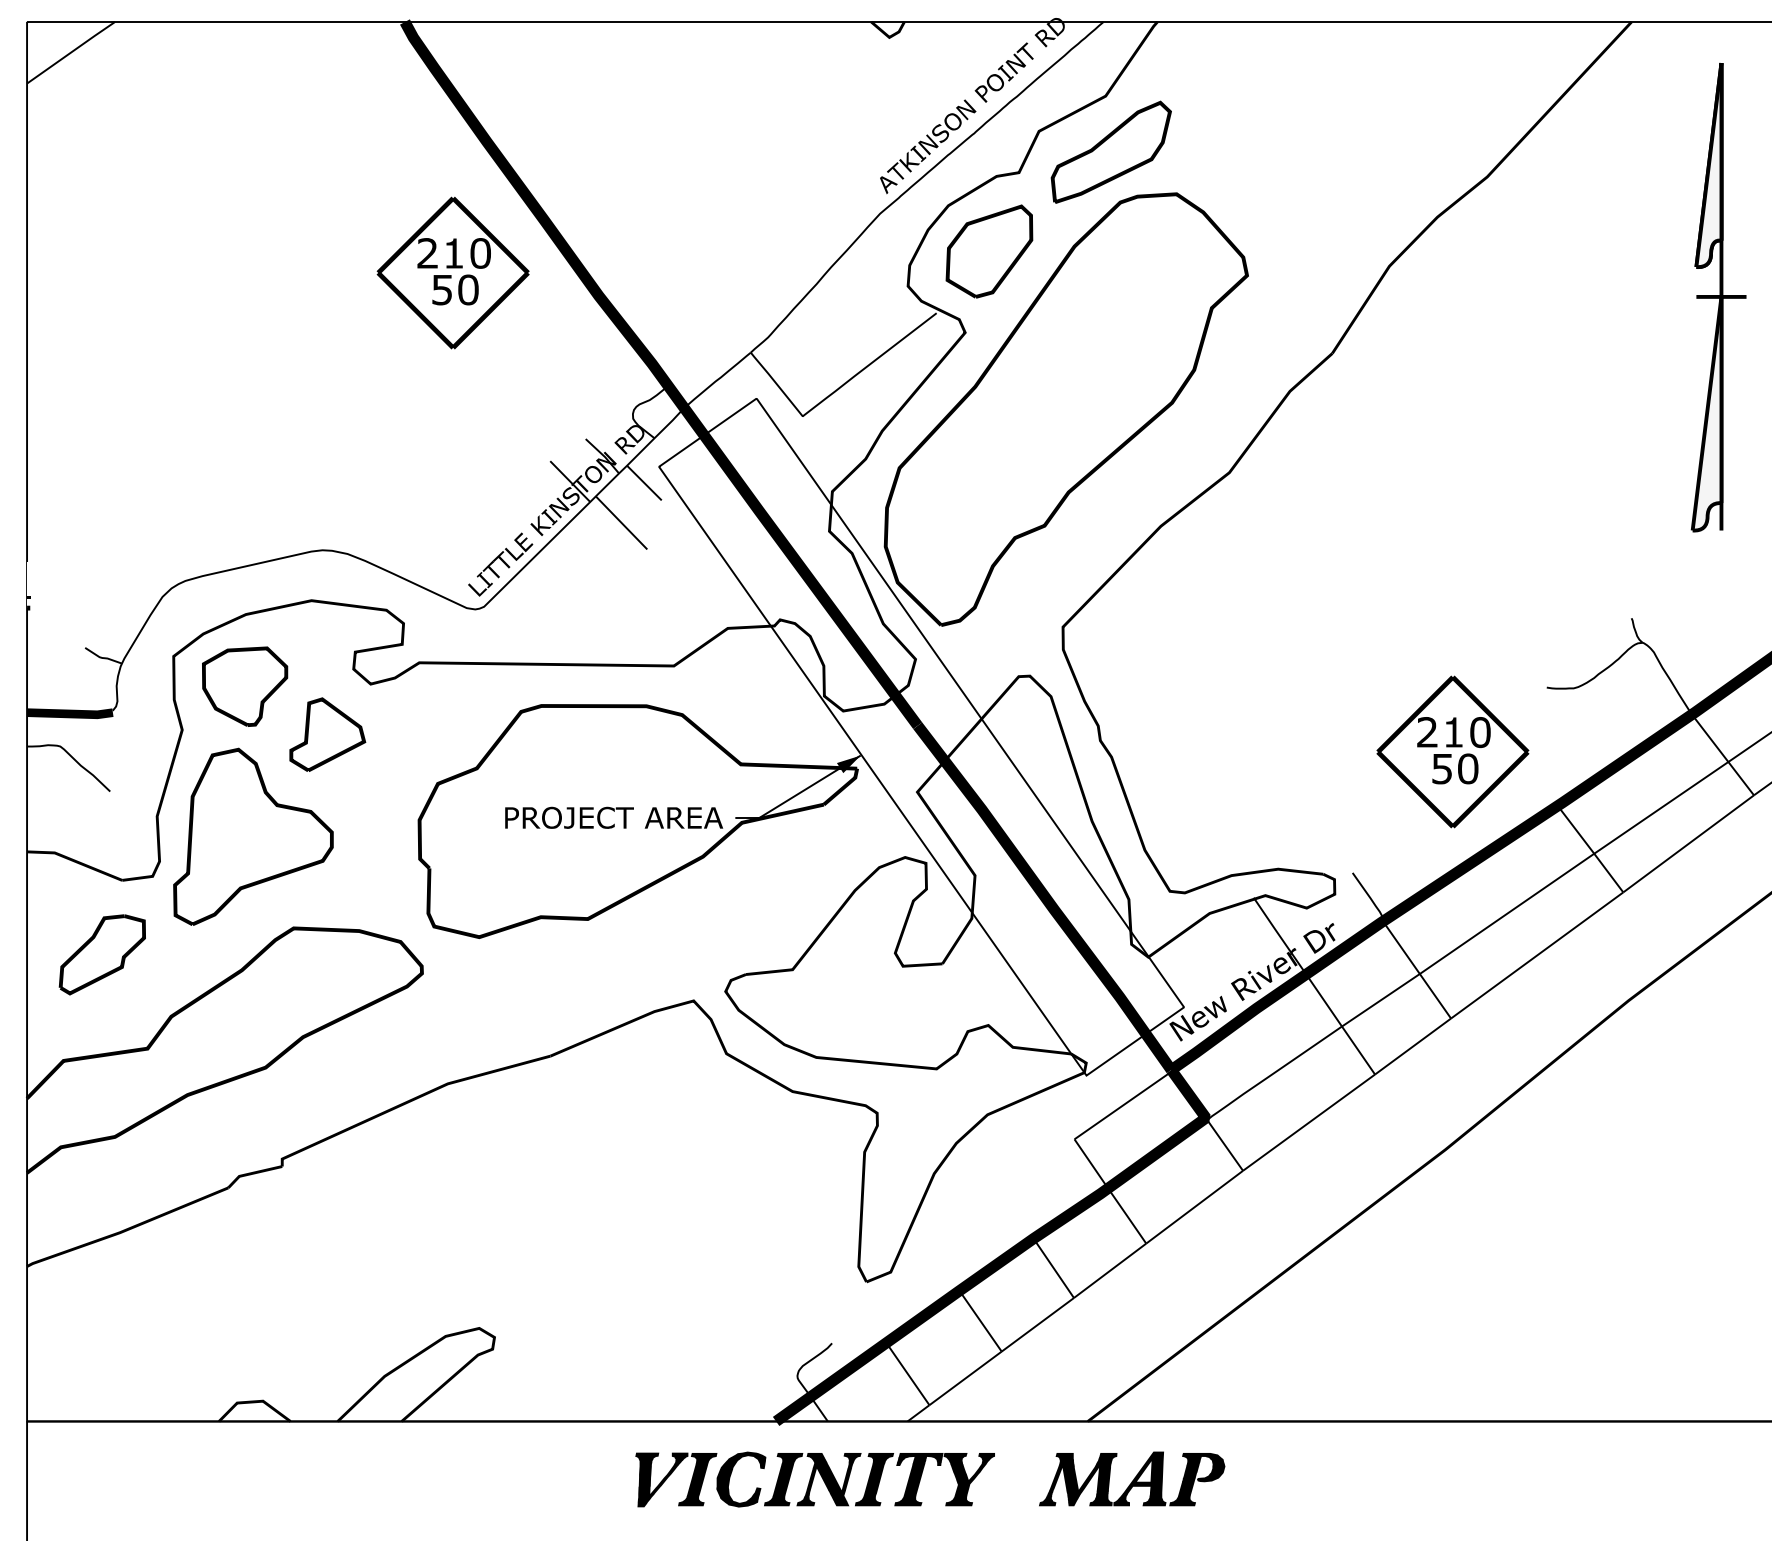

INDEX OF SHEETS

<u>SHEET NO.</u>	<u>TITLE</u>
T-1	TITLE SHEET, VICINTY MAP, AND INDEX OF SHEETS
E-1	EXISTING CONDITIONS
E-2	CONTROL SYSTEM CHANGES
E-3	NEW CIRCUITING
E-4	LUMINAIRE CIRCUIT WIRING
E-5	LUMINAIRE REPLACEMENT
E-6	PHASED INSTALLATION
TMP-1	MANAGEMENT STRATEGIES AND GENERAL NOTES
TMP-2	DETAIL 1
TMP-3	DETAIL 2

PROJECT NO. 15BPR.138.3
PENDER COUNTY
BRIDGE 700016

STATE OF NORTH CAROLINA
DEPARTMENT OF TRANSPORTATION
RALEIGH

REPAIR OF PEDESTRIAN
LIGHTING SYSTEM




REVISIONS

NO.	BY:	DATE:	NO.	BY:	DATE:
1			3		
2			4		

SHEET
NO.
T-1
TOTAL
SHEETS
10

PLOT DRIVER: NCD07.pdf_color_eng_50.ppt_bak
USER: JWILES DATE: 6/18/2024
PENTABLE: NCD07_fcp.tbl
TIME: 9:31:50 AM
FILE: p:\dwg\dr\users\01\HDR_US_East_01\Documents\3322\10003159\10349919\6.0.CAD.BIM\6.2.WIP\15BPR.138.3\TrafficControl\TMP-01

DES BY: J. WILES DATE: 03/24
DES CHK: B. SCHOENBAUER DATE: 03/24
DWG BY: J. WILES DATE: 03/24
CHK BY: B. SCHOENBAUER DATE: 03/24

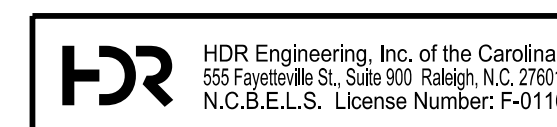

DOCUMENT NOT CONSIDERED FINAL
UNLESS ALL SIGNATURES COMPLETED