



NOTES:
1 SEE SHEET E-5 FOR CIRCUIT WIRING REQUIREMENTS.

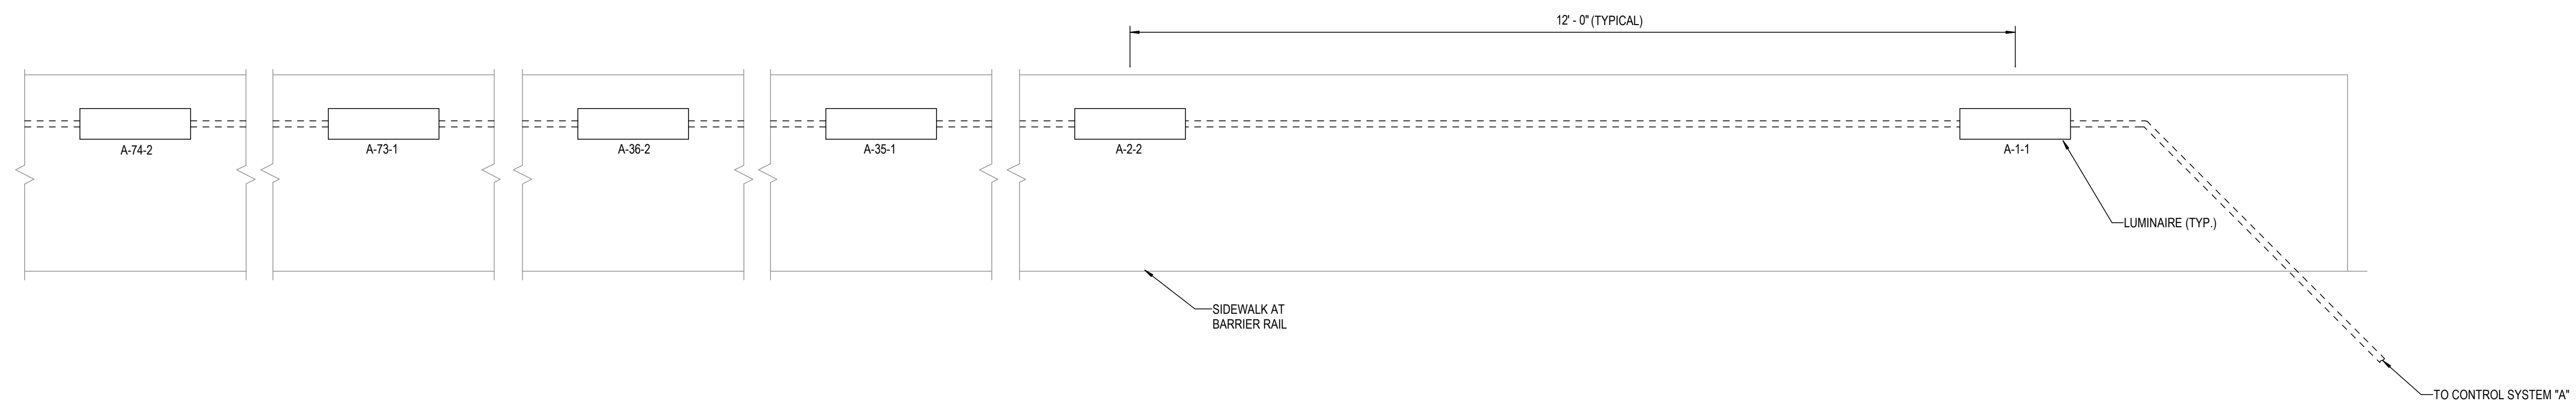

LUMINAIRE CIRCUITING (CONTROL SYSTEM "A")
3/4" = 1'-0"

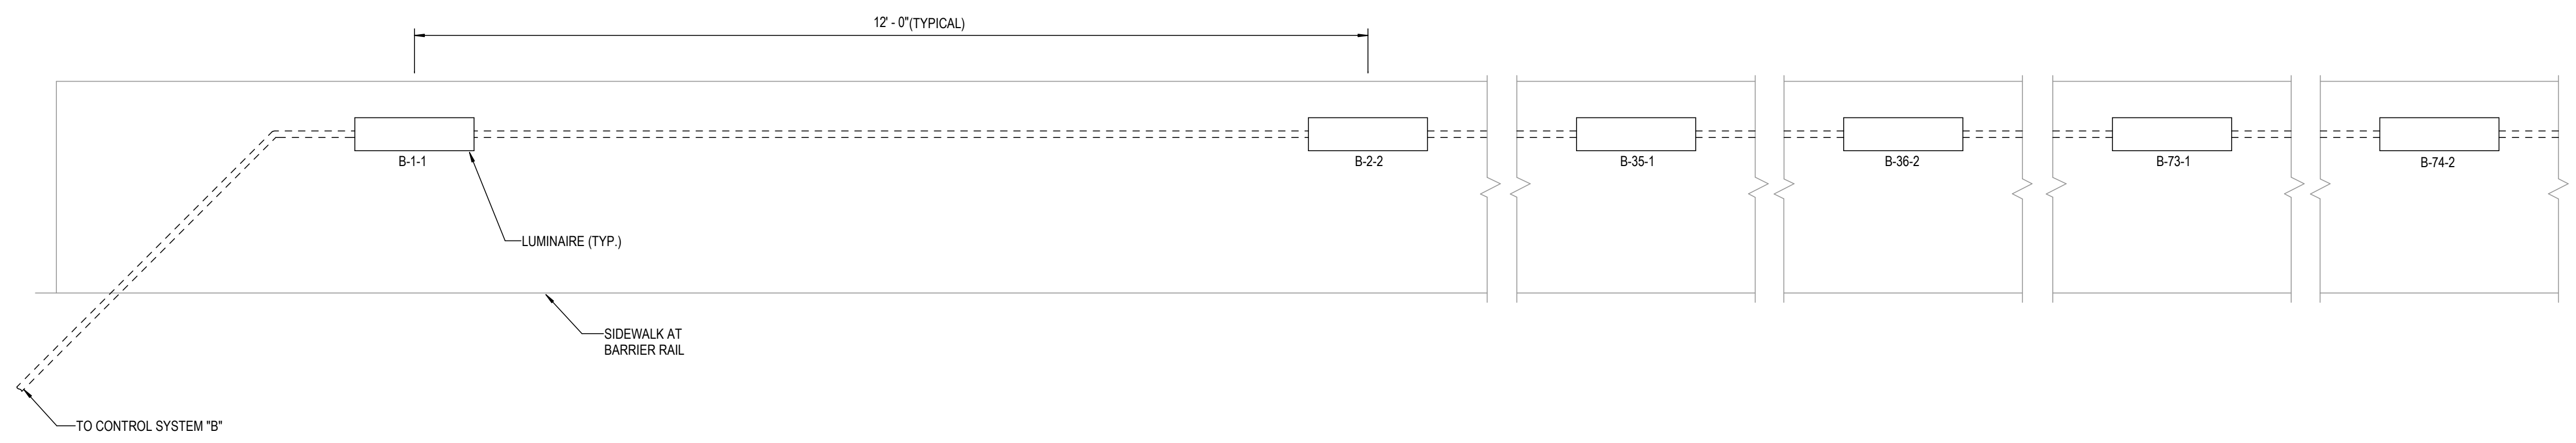


LUMINAIRE CIRCUITING (CONTROL SYSTEM "B")
3/4" = 1'-0"

PROJECT NO. 15BPR.138.3
PENDER COUNTY
BRIDGE 700016


STATE OF NORTH CAROLINA
DEPARTMENT OF TRANSPORTATION
RALEIGH

REPAIR OF PEDESTRIAN
LIGHTING SYSTEM

NEW CIRCUITING

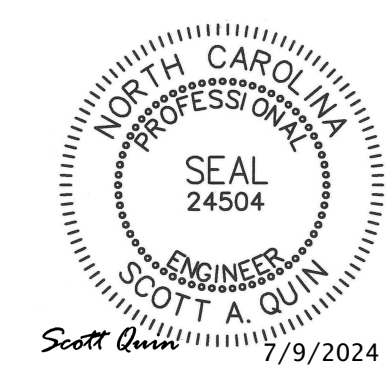

REVISIONS						SHEET NO. E-3 TOTAL SHEETS 10
NO.	BY:	DATE:	NO.	BY:	DATE:	
1			3			
2			4			

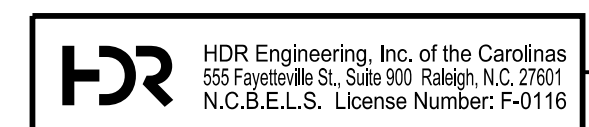

DOCUMENT NOT CONSIDERED FINAL
UNLESS ALL SIGNATURES COMPLETED

PLOT DRIVER: NCD07.pdf_color_eng_50.ppt_bak
USER: S.QUIN
DATE: 03/24
FILE: NCD07.pdf_color_eng_50.ppt_bak

DES BY: <u>M. THEOLOGIDY</u>	DATE: <u>03/24</u>	DWG BY: <u>M. THEOLOGIDY</u>	DATE: <u>03/24</u>
DES CHK: <u>S. QUIN</u>	DATE: <u>03/24</u>	CHK BY: <u>S. QUIN</u>	DATE: <u>03/24</u>