



WORK PERIOD

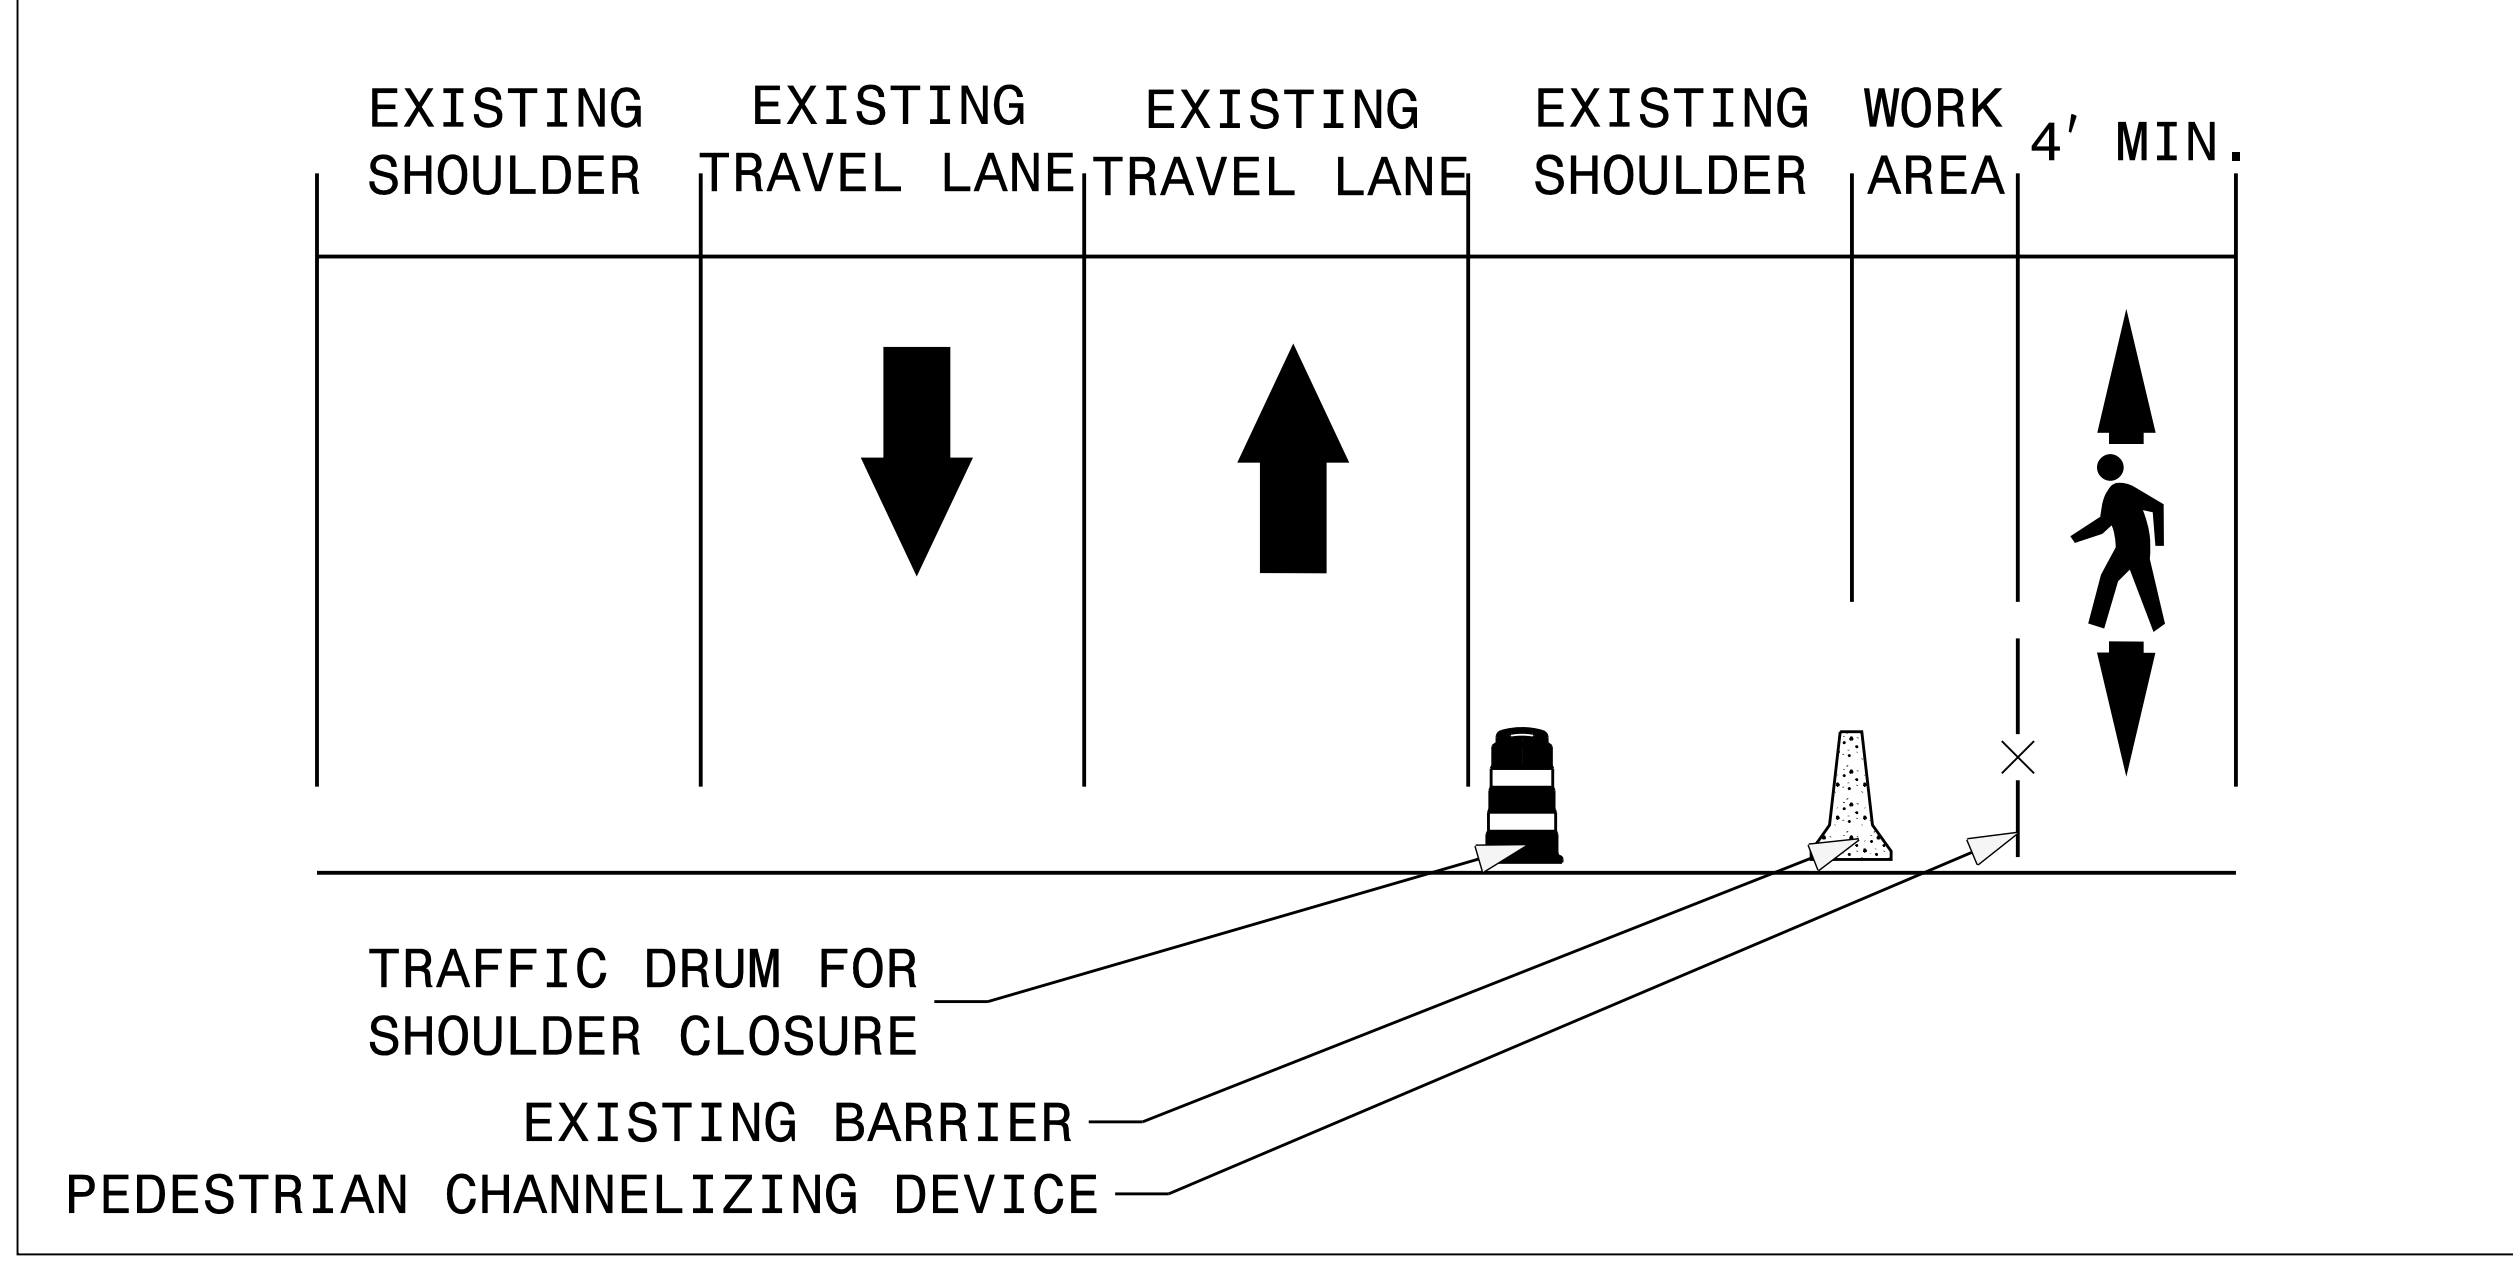


NON WORK PERIOD

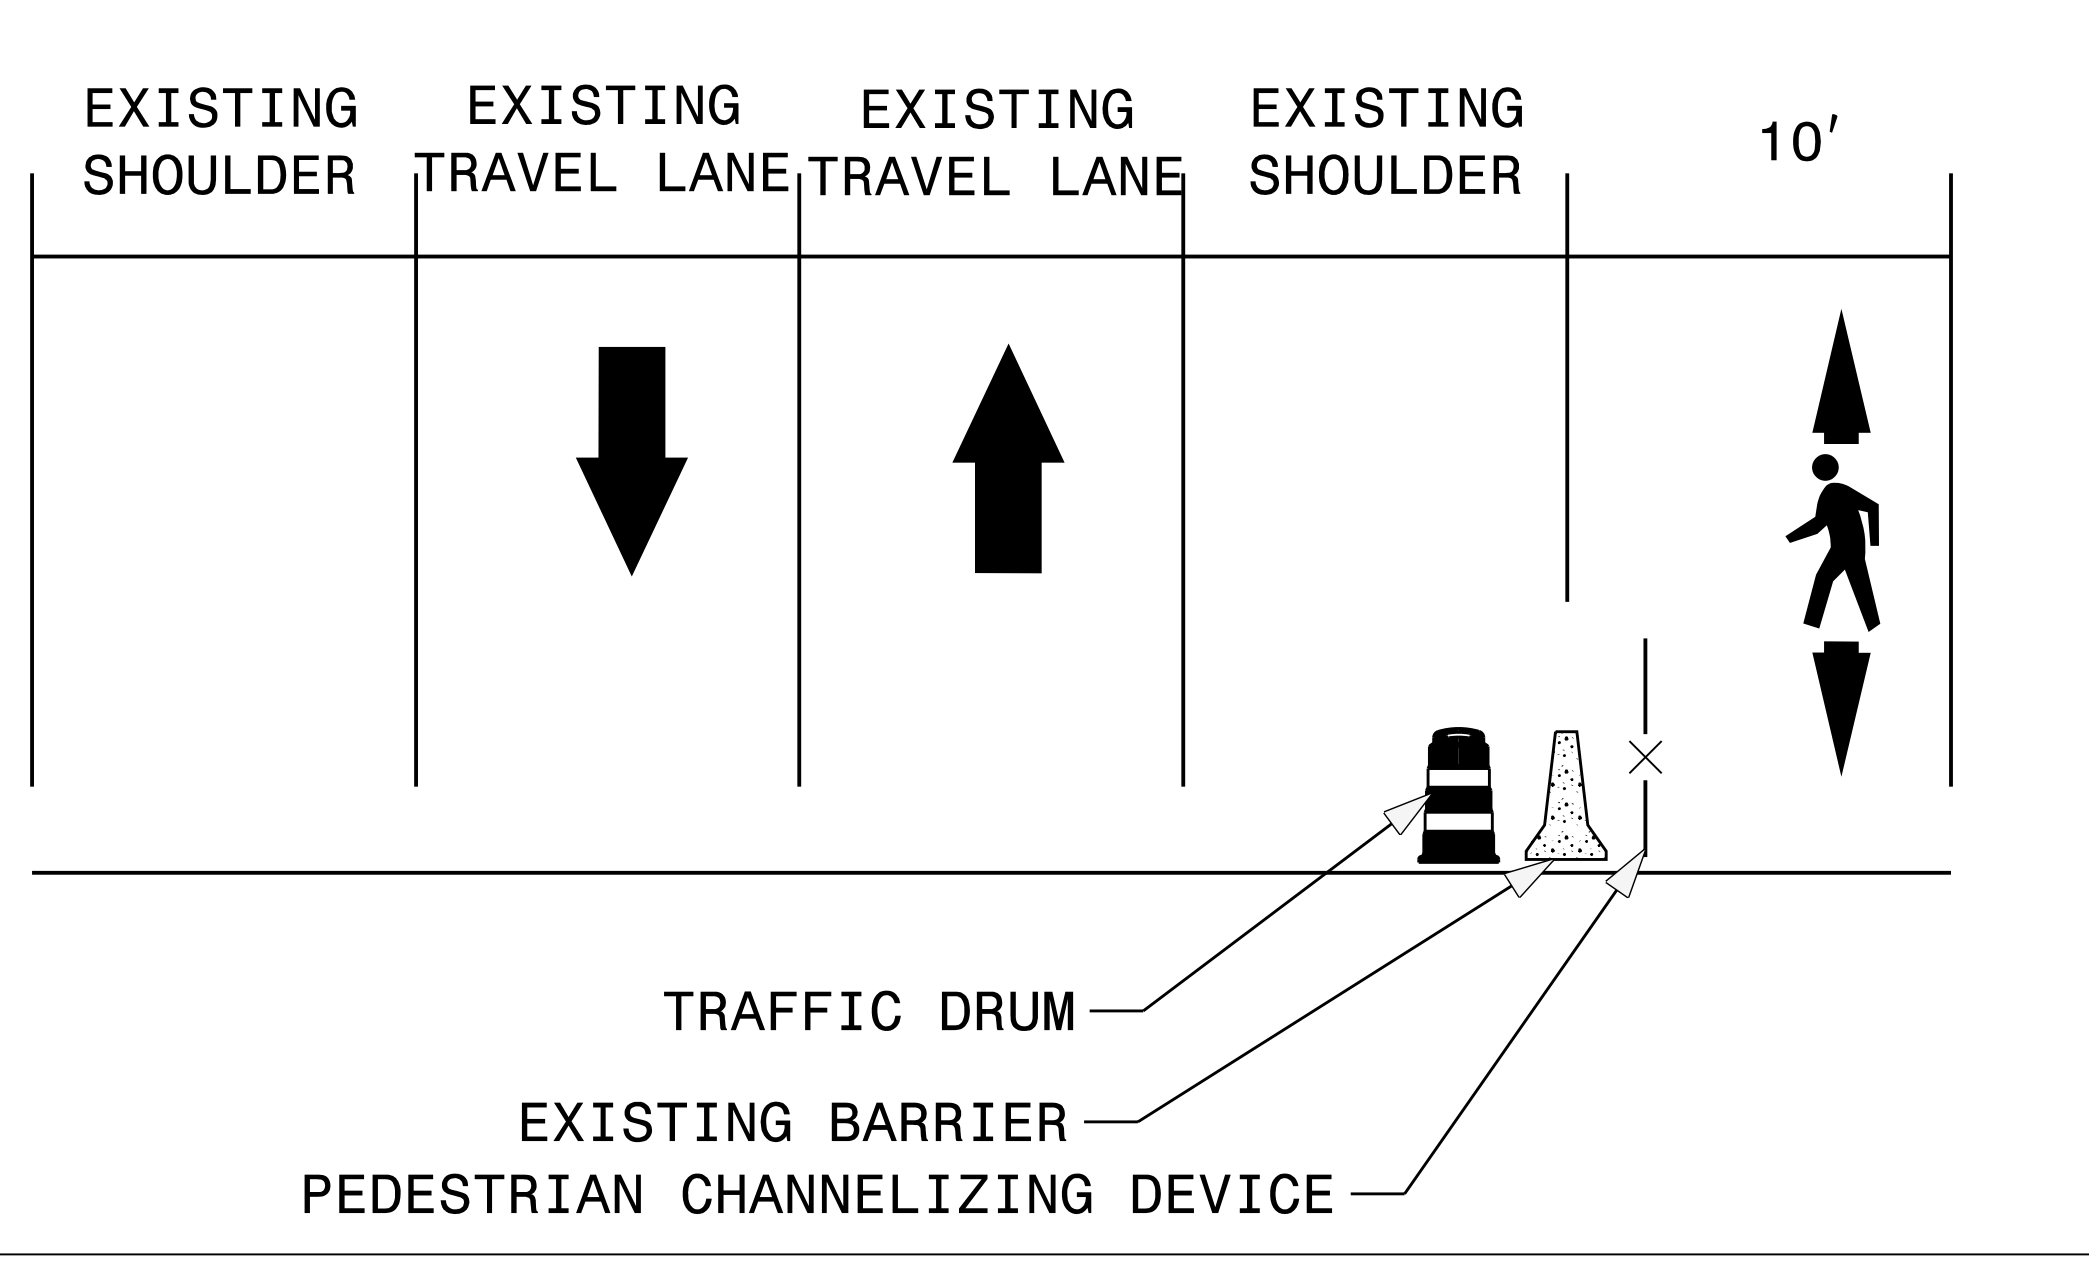

PROJECT NO. 15BPR.138.3
 PENDER COUNTY
 BRIDGE 700016

NOTE:
 -SEE ROADWAY STANDARD DRAWING 1101.04 SHEET 1 OF 2 FOR ADDITIONAL SHOULDER CLOSURE DETAILS
 -USE PEDESTRIAN FLAGGERS DURING PEDESTRIAN CHANNELIZING DEVICE INSTALLATION
 -SEE NCDOT APPROVED PRODUCTS LIST FOR ADDITIONAL INFORMATION REGARDING PLASTIC STRONGWALL LONGITUDNAL CHANNELIZING DEVICE (PRODUCT ID NP22-9122) OR APPROVED EQUAL FROM PRODUCTS LIST

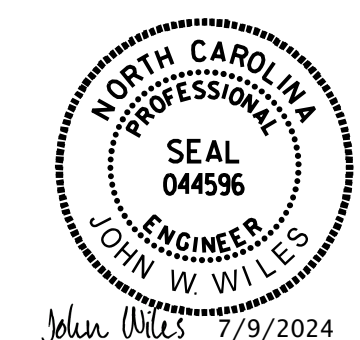


STATE OF NORTH CAROLINA
 DEPARTMENT OF TRANSPORTATION
 RALEIGH

REPAIR OF PEDESTRIAN LIGHTING SYSTEM

REVISIONS					
NO.	BY:	DATE:	NO.	BY:	DATE:
1			3		
2			4		

SHEET NO. TMP-3
 TOTAL SHEETS 10

DES BY: J. WILES	DATE: 03/24	DWG BY: J. WILES	DATE: 03/24
DES CHK: B. SCHOENBAUER	DATE: 03/24	CHK BY: B. SCHOENBAUER	DATE: 03/24

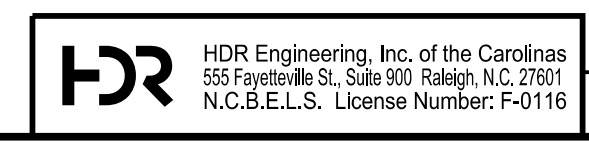

DOCUMENT NOT CONSIDERED FINAL UNLESS ALL SIGNATURES COMPLETED

PLOT DRIVER: NCDOT_pdf_color_eng_50.pptf_bak
 USER: JWILES DATE: 6/18/2024
 FILE: p:\sw\h\dr\users\jwiles\01\Documents\15BPR\138.3\TrafficControl\TMP-04