



8/17/99

PROJ. REFERENCE NO.	SHEET NO.
BR-0097	SIGN-5

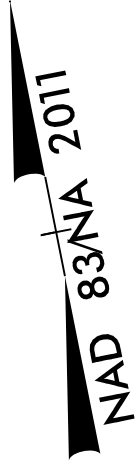


MATCHLINE -L- 41+50.00
SEE SHEET 04

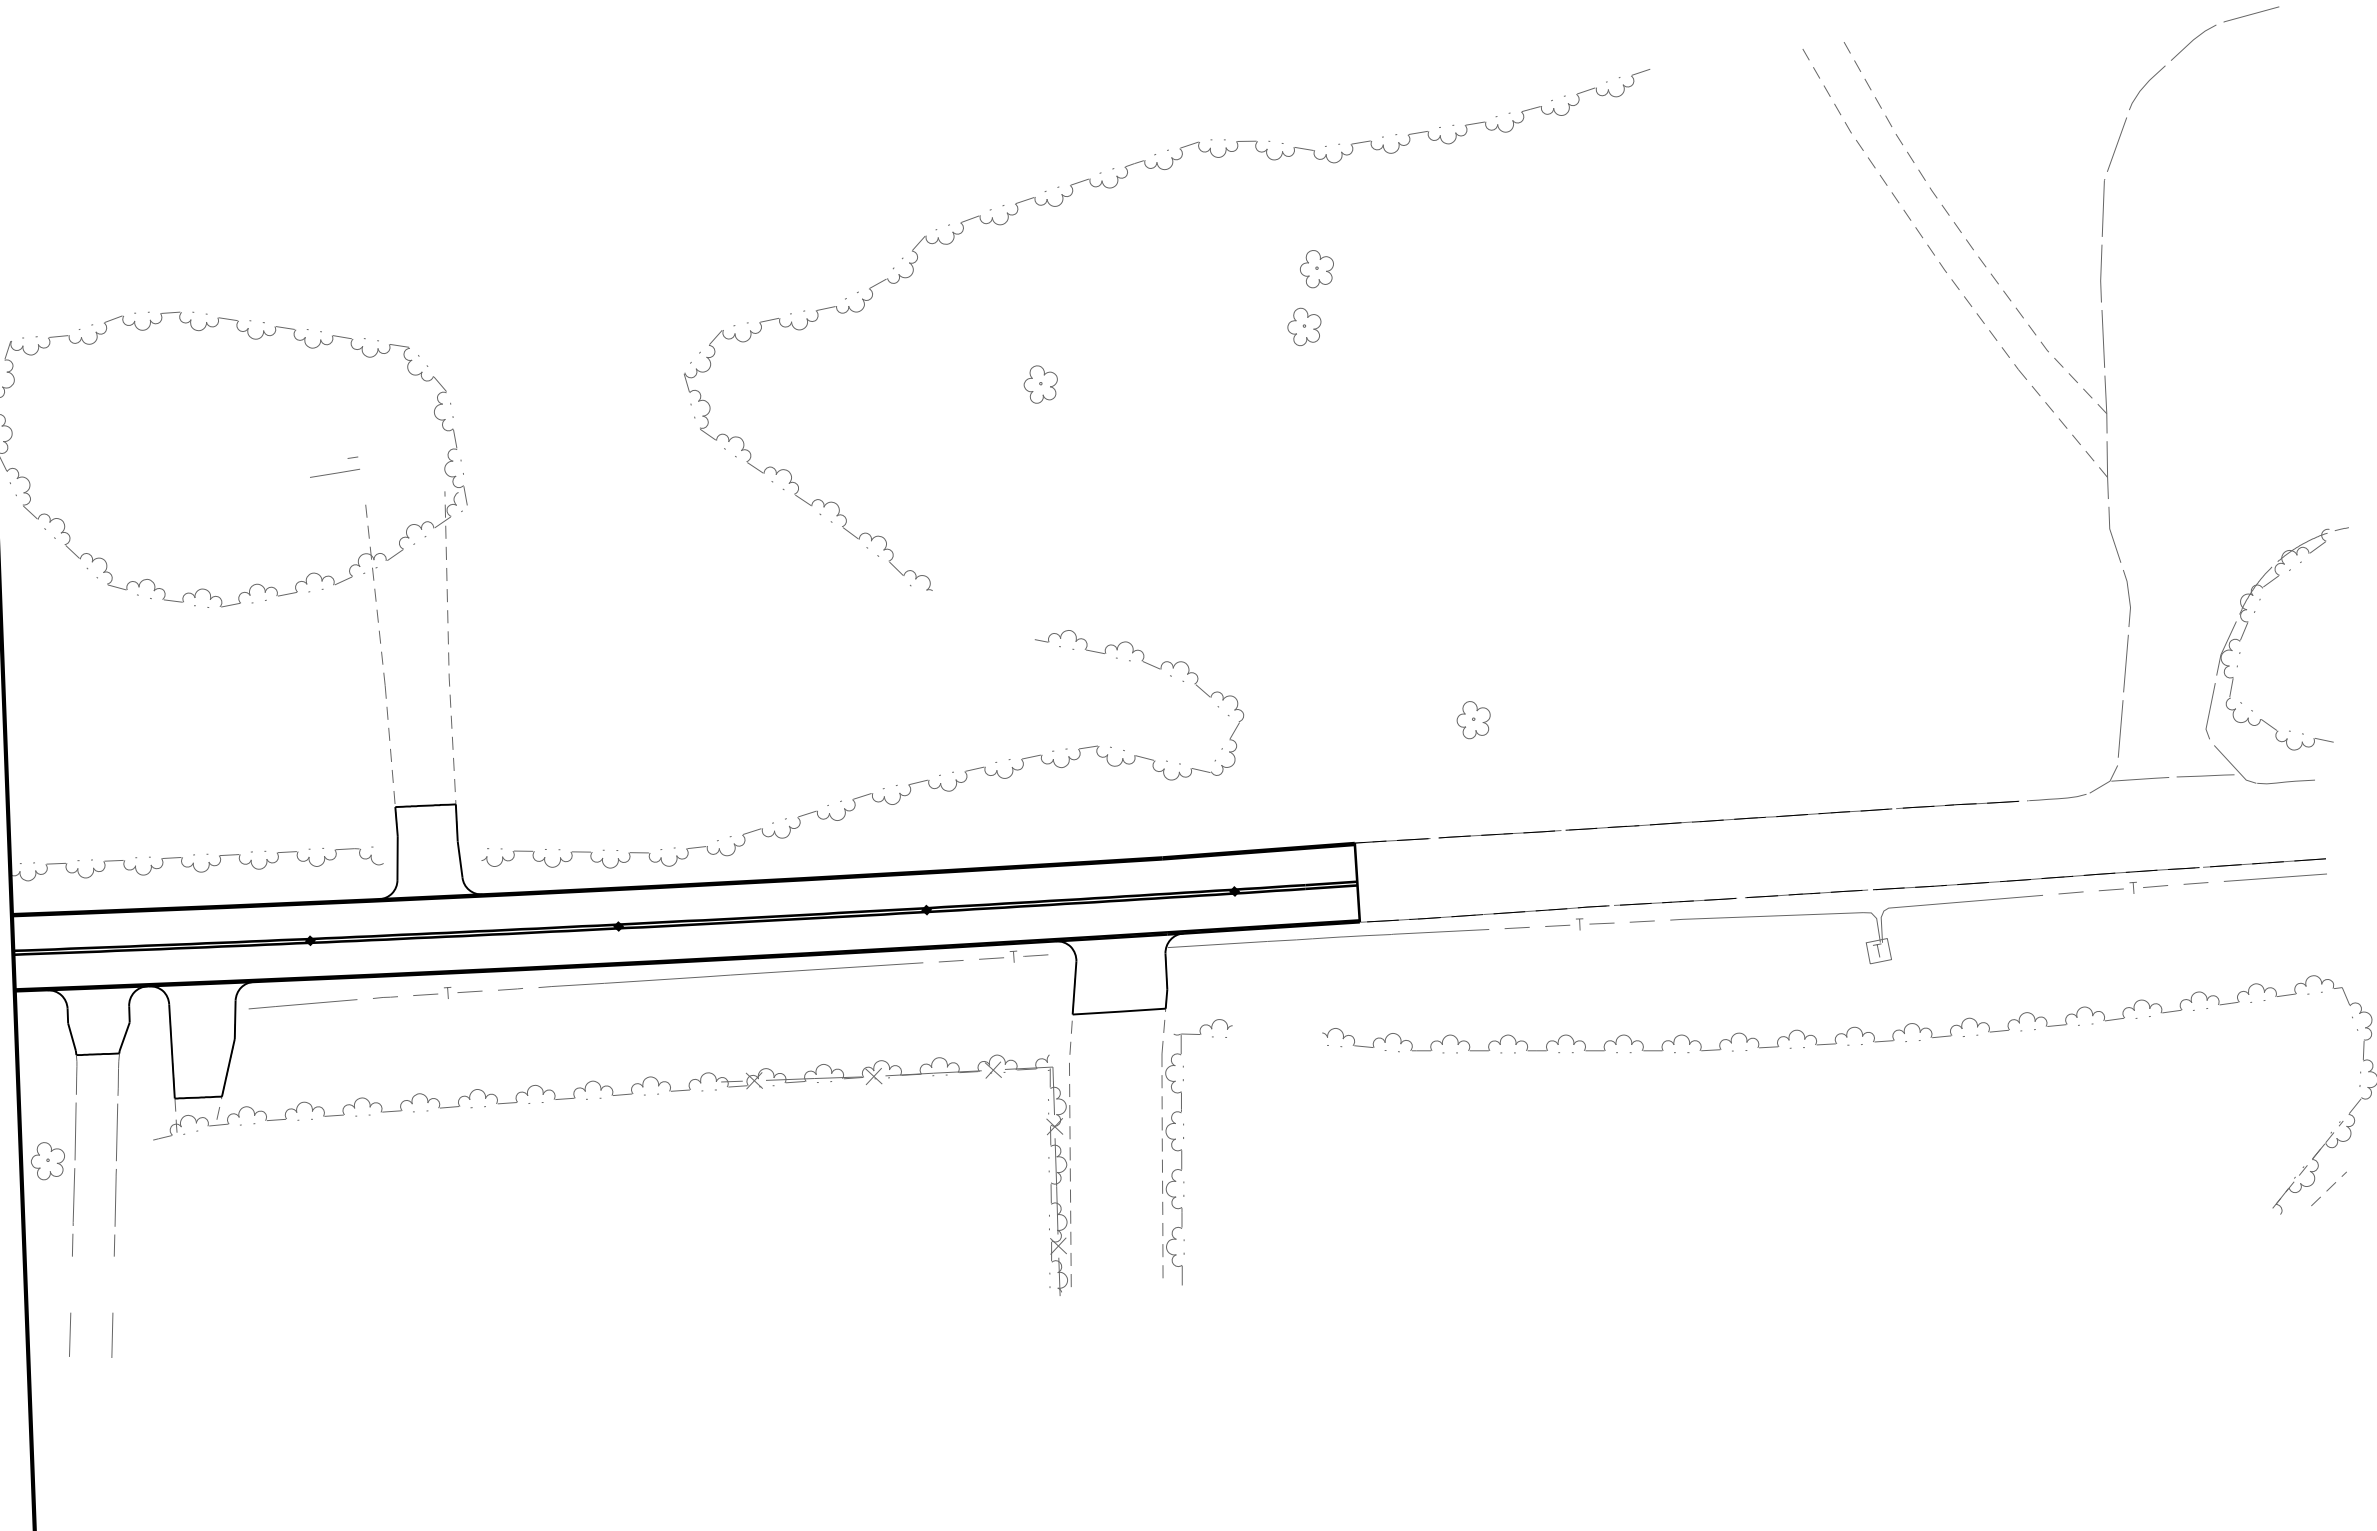

12/8/2023
04:55:11 PM
C:\Users\j\OneDrive\Documents\BR-0097\Sign\05.dgn

 **moffatt & nichol**
4700 FALLS OF NEUSE ROAD, SUITE 300
RALEIGH, NORTH CAROLINA 27603
(919) 781-4626 VOICE (919) 781-4869 FAX (F-0105)

**DOCUMENT NOT CONSIDERED FINAL
UNLESS ALL SIGNATURES COMPLETED**

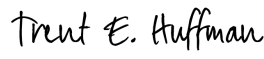APPROVED: 
DATE: 1/19/2024



**EXISTING & PROPOSED SIGN
SR 1929 (ESTES RD)**