

STATE	STATE PROJECT REFERENCE NO.	SHEET NO.	TOTAL SHEETS
N.C.	BR-0097	1	
STATE PROJ. NO.	F.A. PROJ. NO.	DESCRIPTION	
67097.1.1	N/A	PE	
67097.2.1	N/A	ROWUTIL	
67097.3.1	N/A	CONST	

STATE OF NORTH CAROLINA
DIVISION OF HIGHWAYS


ROCKINGHAM COUNTY

LOCATION: BRIDGE NO. 780178 ON SR 1929 (ESTES RD)
OVER US 29

TYPE OF WORK: GRADING, DRAINAGE, PAVING,
AND STRUCTURES


TIP PROJECT: BR-0097

CONTRACT: C204864

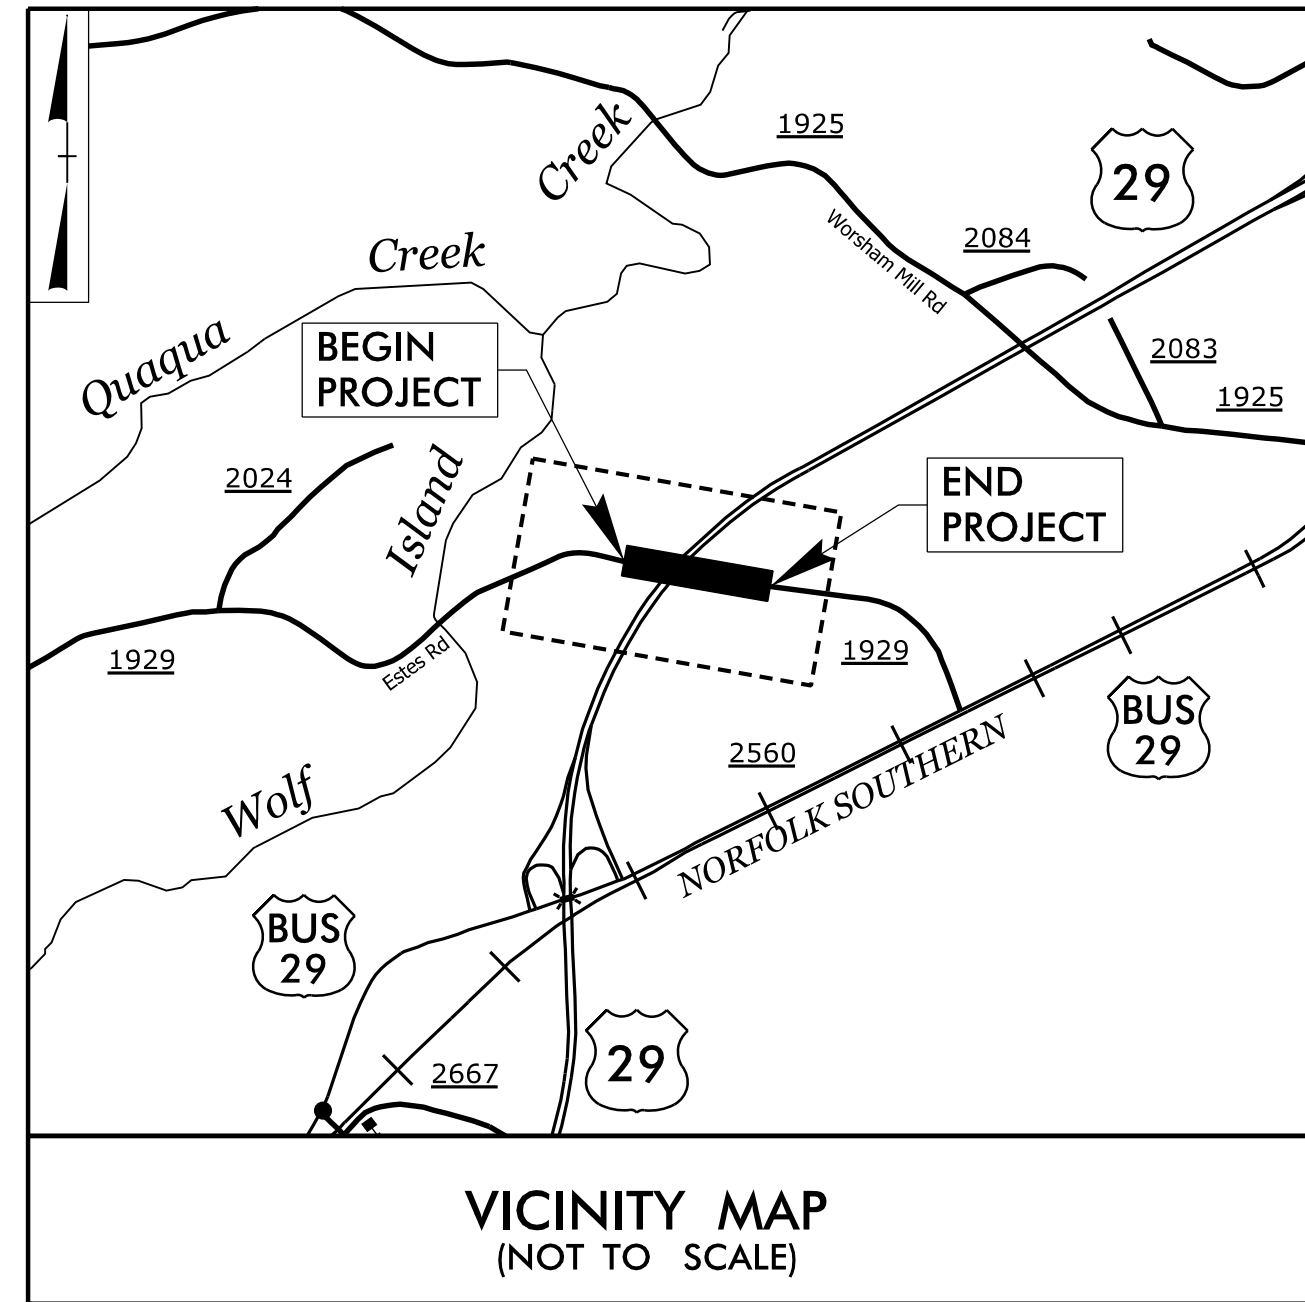

VICINITY MAP
(NOT TO SCALE)

BEGIN BRIDGE
-L- STA 29+17.89

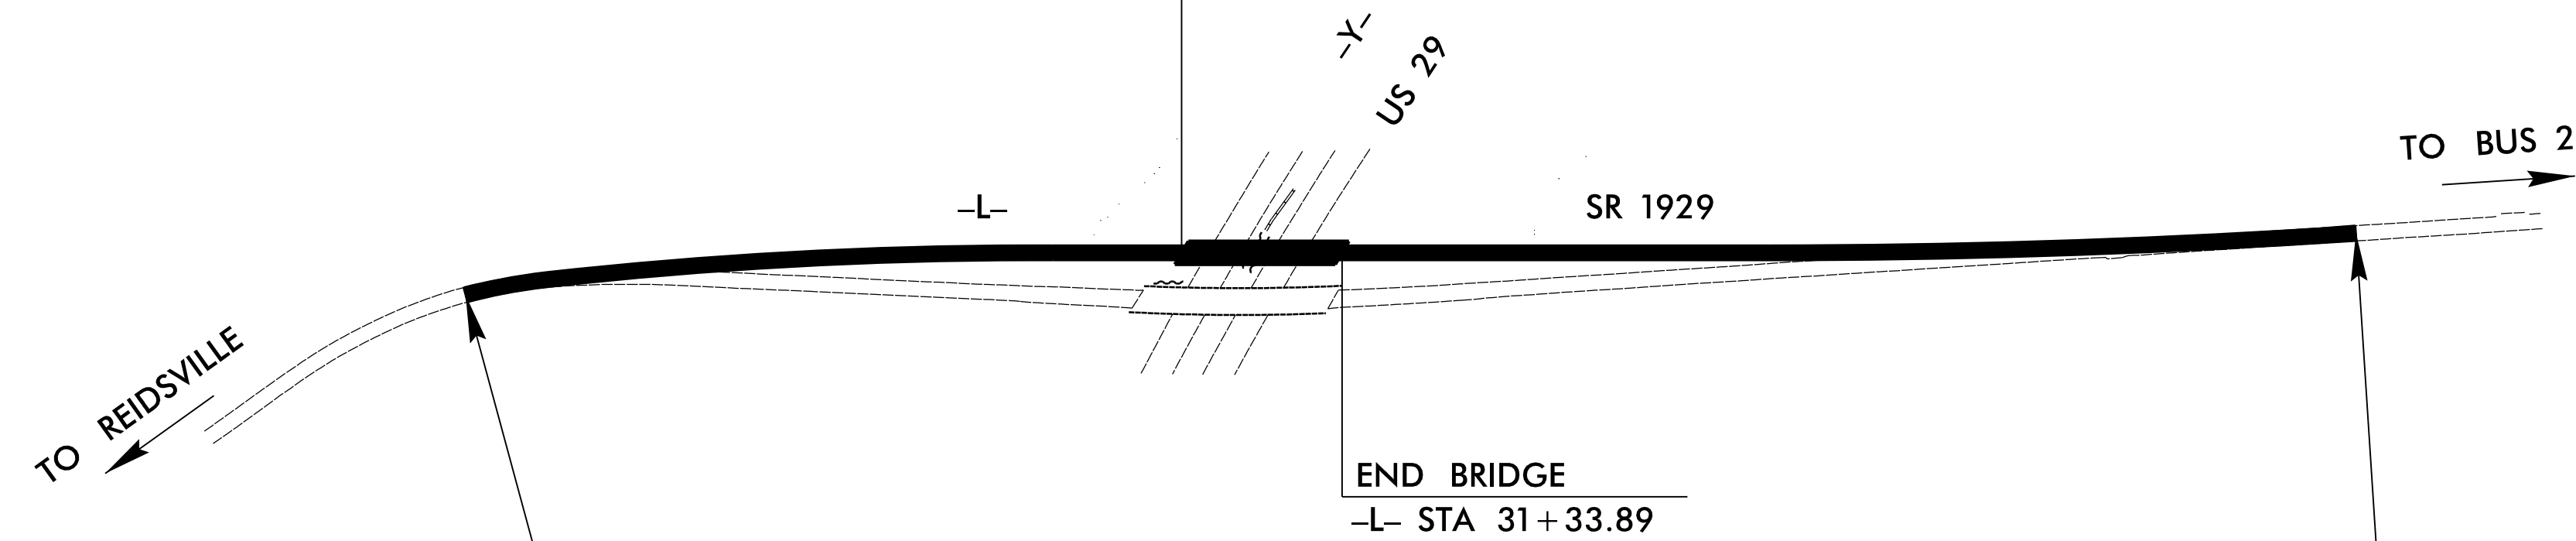

END BRIDGE
-L- STA 31+33.89


BEGIN STATE TIP PROJECT BR-0097
-L- STA 19+50.00

END STATE TIP PROJECT BR-0097
-L- STA 45+00.00

STRUCTURES

DOCUMENT NOT CONSIDERED FINAL
UNLESS ALL SIGNATURES COMPLETED

GRAPHIC SCALES

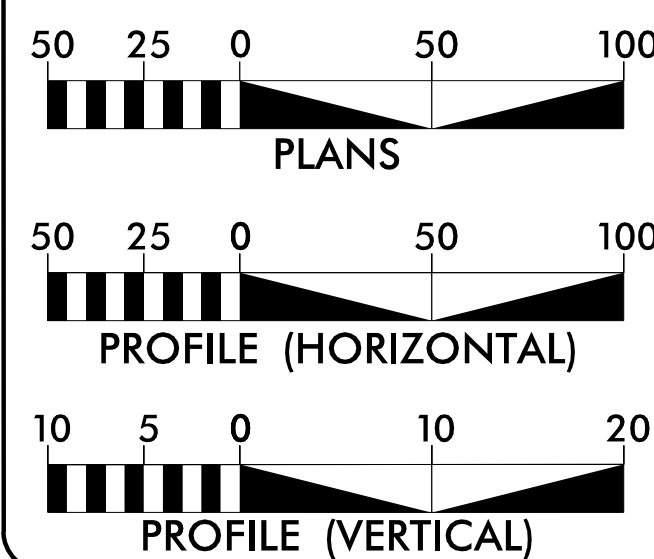

DESIGN DATA

ADT 2023 = 240
ADT 2043 = 340
K = TBD %
D = TBD %
T = TBD % *
V = 60 MPH
* TTST = % DUAL %
FUNC CLASS =
LOCAL -
SUB-REGIONAL TIER

PROJECT LENGTH

LENGTH ROADWAY TIP PROJECT BR-0097 = 0.442
LENGTH STRUCTURE TIP PROJECT BR-0097 = 0.041
TOTAL LENGTH TIP PROJECT BR-0097 = 0.483

Prepared for NCDOT in the Office of:

moffatt & nichol
4700 FALLS OF NEUSE ROAD, SUITE 300
RALEIGH, NORTH CAROLINA - 27609
(919) 781-4626 VOICE (919) 781-4883 FAX
NC License NO.: F-0105

2024 STANDARD SPECIFICATIONS

RIGHT OF WAY DATE:
MARCH 27, 2023

LETTING DATE:
AUGUST 20, 2024

TRENT HUFFMAN, P.E.
PROJECT ENGINEER

PAUL JACOB, P.E.
PROJECT STRUCTURAL ENGINEER

DAVID STUTTS, P.E.
NCDOT CONTACT

