


STATE OF NORTH CAROLINA DIVISION OF HIGHWAYS

PLAN FOR PROPOSED
HIGHWAY EROSION CONTROL

BRUNSWICK COUNTY

LOCATION: REPLACE BRIDGE OVER SAND HILL CREEK ON NC 133 (RIVER RD)

TYPE OF WORK: DRAINAGE, GRADING, PAVING, AND STRUCTURES

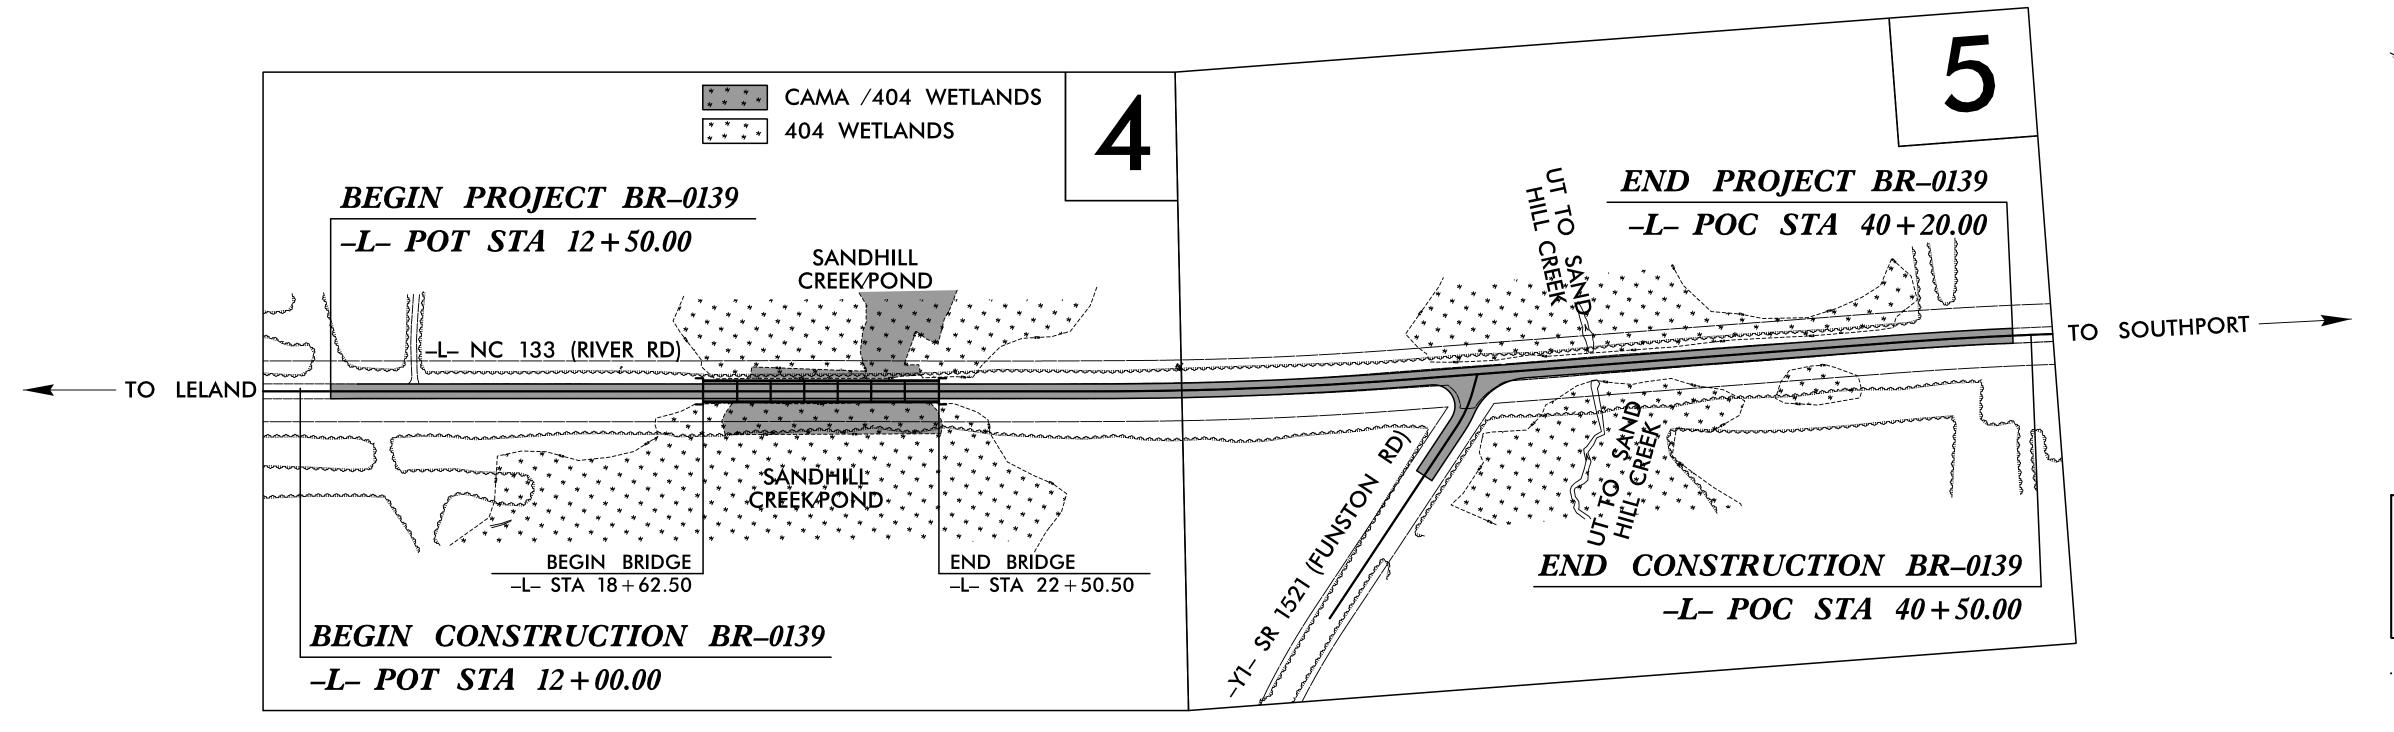


STATE PROJ. NO.

F.A. PROJ. NO.

DESCRIPTION

THE OUTSIDE BUFFER, WETLAND,
OR WATER BOUNDARY SHALL
BE CLEARLY MARKED BY
HIGHLY VISIBLE FENCING
(ORANGE SAFETY FENCE)

GRAPHIC SCALE

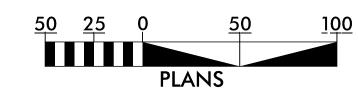

THESE EROSION AND SEDIMENT CONTROL PLANS COMPLY WITH THE APPLICABLE REGULATIONS SET FORTH BY THE NCG-010000 GENERAL CONSTRUCTION PERMIT ISSUED BY THE NORTH CAROLINA DEPARTMENT OF ENVIRONMENTAL QUALITY DIVISION OF WATER RESOURCES.

HNTB

Prepared in the Office of:

HNTB NORTH CAROLINA, P.C.
343 E. Six Forks Road, Suite 200
Raleigh, North Carolina 27609
NC License No: C-1554

Designed by:

NATALIE CHAN, P.E.

3444

LEVEL III CERTIFICATION NO.

Roadway Standard Drawings

The "Roadway Standard Drawings"- Roadway Design Unit - N. C. Department of Transportation - Raleigh, N. C., dated January 2024 and the latest revision thereto are applicable to this project and by reference hereby are considered a part of these plans.