

REFERENCE: U-5757

PROJECT: 54035

SEE SHEET 2A FOR PLAN SHEET LAYOUT
AT TIME OF INVESTIGATION

STATE OF NORTH CAROLINA
DEPARTMENT OF TRANSPORTATION
DIVISION OF HIGHWAYS
GEOTECHNICAL ENGINEERING UNIT

STATE	STATE PROJECT REFERENCE NO.	SHEET NO.	TOTAL SHEETS
N.C.	U-5757	1	21

CONTENTS

<u>LINE</u>	<u>STATION</u>	<u>PLAN</u>	<u>PROFILE</u>
-L-	11+00.00 - 51+25.00	4-6	7,8
-RPA-	18+30.00 - 21+98.99	4	8
-Y11-	10+00.00 - 13+13.31	6	9
-Y14-	10+00.00 - 12+00.00	6	10

CROSS SECTIONS

<u>LINE</u>	<u>STATION</u>	<u>SHEETS</u>
-L-	26+00.00 - 28+50.00	11,12
-L-	42+00.00 - 48+00.00	13-16

APPENDICES

<u>APPENDIX</u>	<u>TITLE</u>	<u>SHEETS</u>
A	LABORATORY RESULTS	17,18

ROADWAY SUBSURFACE INVESTIGATION

COUNTY DAVIDSON
PROJECT DESCRIPTION NC 8 (WINSTON ROAD)
WIDENING FROM US 29 /70 | BUS. 85 TO SR 1408
(BIESECKER RD.) IN LEXINGTON
INVENTORY

CAUTION NOTICE

THE SUBSURFACE INFORMATION AND THE SUBSURFACE INVESTIGATION ON WHICH IT IS BASED WERE MADE FOR THE PURPOSE OF STUDY, PLANNING AND DESIGN, AND NOT FOR CONSTRUCTION OR PAY PURPOSES. THE VARIOUS FIELD BORING LOGS, ROCK CORES AND SOIL TEST DATA AVAILABLE MAY BE REVIEWED OR INSPECTED IN RALEIGH BY CONTACTING THE N. C. DEPARTMENT OF TRANSPORTATION, GEOTECHNICAL ENGINEERING UNIT AT (919) 707-6850. THE SUBSURFACE PLANS AND REPORTS, FIELD BORING LOGS, ROCK CORES AND SOIL TEST DATA ARE NOT PART OF THE CONTRACT.

GENERAL SOIL AND ROCK STRATA DESCRIPTIONS AND INDICATED BOUNDARIES ARE BASED ON A GEOTECHNICAL INTERPRETATION OF ALL AVAILABLE SUBSURFACE DATA AND MAY NOT NECESSARILY REFLECT THE ACTUAL SUBSURFACE CONDITIONS BETWEEN BORINGS OR BETWEEN SAMPLED STRATA WITHIN THE BOREHOLE. THE LABORATORY SAMPLE DATA AND THE IN SITU (IN-PLACE) TEST DATA CAN BE RELIED ON ONLY TO THE DEGREE OF RELIABILITY INHERENT IN THE STANDARD TEST METHOD. THE OBSERVED WATER LEVELS OR SOIL MOISTURE CONDITIONS INDICATED IN THE SUBSURFACE INVESTIGATIONS ARE AS RECORDED AT THE TIME OF THE INVESTIGATION. THESE WATER LEVELS OR SOIL MOISTURE CONDITIONS MAY VARY CONSIDERABLY WITH TIME ACCORDING TO CLIMATIC CONDITIONS INCLUDING TEMPERATURES, PRECIPITATION AND WIND, AS WELL AS OTHER NON-CLIMATIC FACTORS.

THE BIDDER OR CONTRACTOR IS CAUTIONED THAT DETAILS SHOWN ON THE SUBSURFACE PLANS ARE PRELIMINARY ONLY AND IN MANY CASES THE FINAL DESIGN DETAILS ARE DIFFERENT. FOR BIDDING AND CONSTRUCTION PURPOSES, REFER TO THE CONSTRUCTION PLANS AND DOCUMENTS FOR FINAL DESIGN INFORMATION ON THIS PROJECT. THE DEPARTMENT DOES NOT WARRANT OR GUARANTEE THE SUFFICIENCY OR ACCURACY OF THE INVESTIGATION MADE, NOR THE INTERPRETATIONS MADE, OR OPINION OF THE DEPARTMENT AS TO THE TYPE OF MATERIALS AND CONDITIONS TO BE ENCOUNTERED. THE BIDDER OR CONTRACTOR IS CAUTIONED TO MAKE SUCH INDEPENDENT SUBSURFACE INVESTIGATIONS AS HE DEEMS NECESSARY TO SATISFY HIMSELF AS TO CONDITIONS TO BE ENCOUNTERED ON THE PROJECT. THE CONTRACTOR SHALL HAVE NO CLAIM FOR ADDITIONAL COMPENSATION OR FOR AN EXTENSION OF TIME FOR ANY REASON RESULTING FROM THE ACTUAL CONDITIONS ENCOUNTERED AT THE SITE DIFFERING FROM THOSE INDICATED IN THE SUBSURFACE INFORMATION.

- NOTES:
- THE INFORMATION CONTAINED HEREIN IS NOT IMPLIED OR GUARANTEED BY THE N. C. DEPARTMENT OF TRANSPORTATION AS ACCURATE NOR IS IT CONSIDERED PART OF THE PLANS, SPECIFICATIONS OR CONTRACT FOR THE PROJECT.
 - BY HAVING REQUESTED THIS INFORMATION, THE CONTRACTOR SPECIFICALLY WAIVES ANY CLAIMS FOR INCREASED COMPENSATION OR EXTENSION OF TIME BASED ON DIFFERENCES BETWEEN THE CONDITIONS INDICATED HEREIN AND THE ACTUAL CONDITIONS AT THE PROJECT SITE.

PERSONNEL

TRIGON EXPLORATION

GOODNIGHT, D.J.

INVESTIGATED BY FALCON ENG.

DRAWN BY HILL, M.J.

CHECKED BY HUNSBERGER, W.S.

SUBMITTED BY FALCON ENG.

DATE DECEMBER 2018



SIGNATURE _____ DATE _____

**DOCUMENT NOT CONSIDERED FINAL
UNLESS ALL SIGNATURES COMPLETED**

NORTH CAROLINA DEPARTMENT OF TRANSPORTATION
DIVISION OF HIGHWAYS
GEOTECHNICAL ENGINEERING UNIT
SUBSURFACE INVESTIGATION
SOIL AND ROCK LEGEND, TERMS, SYMBOLS, AND ABBREVIATIONS

SOIL DESCRIPTION										GRADATION										ROCK DESCRIPTION										TERMS AND DEFINITIONS																													
<p>SOIL IS CONSIDERED UNCONSOLIDATED, SEMI-CONSOLIDATED, OR WEATHERED EARTH MATERIALS THAT CAN BE PENETRATED WITH A CONTINUOUS FLIGHT POWER AUGER AND YIELD LESS THAN 100 BLOWS PER FOOT ACCORDING TO THE STANDARD PENETRATION TEST (AASHTO T 206, ASTM D1586). SOIL CLASSIFICATION IS BASED ON THE AASHTO SYSTEM. BASIC DESCRIPTIONS GENERALLY INCLUDE THE FOLLOWING: CONSISTENCY, COLOR, TEXTURE, MOISTURE, AASHTO CLASSIFICATION, AND OTHER PERTINENT FACTORS SUCH AS MINERALOGICAL COMPOSITION, ANGULARITY, STRUCTURE, PLASTICITY, ETC. FOR EXAMPLE, VERY STIFF, GRAY, SILTY CLAY, MOIST WITH INTERBEDDED FINE SAND LAYERS, HIGHLY PLASTIC, A-7-6</p>										<p>WELL GRADED - INDICATES A GOOD REPRESENTATION OF PARTICLE SIZES FROM FINE TO COARSE. UNIFORMLY GRADED - INDICATES THAT SOIL PARTICLES ARE ALL APPROXIMATELY THE SAME SIZE. GAP-GRADED - INDICATES A MIXTURE OF UNIFORM PARTICLE SIZES OF TWO OR MORE SIZES.</p>										<p>HARD ROCK IS NON-COASTAL PLAIN MATERIAL THAT WOULD YIELD SPT REFUSAL IF TESTED, AN INFERRED ROCK LINE INDICATES THE LEVEL AT WHICH NON-COASTAL PLAIN MATERIAL WOULD YIELD SPT REFUSAL. SPT REFUSAL IS PENETRATION BY A SPLIT SPOON SAMPLER EQUAL TO OR LESS THAN 0.1 FOOT PER 60 BLOWS IN NON-COASTAL PLAIN MATERIAL. THE TRANSITION BETWEEN SOIL AND ROCK IS OFTEN REPRESENTED BY A ZONE OF WEATHERED ROCK. ROCK MATERIALS ARE TYPICALLY DIVIDED AS FOLLOWS:</p>										<p>ALLUVIUM (ALLUV.) - SOILS THAT HAVE BEEN TRANSPORTED BY WATER. AQUIFER - A WATER BEARING FORMATION OR STRATA. ARENACEOUS - APPLIED TO ROCKS THAT HAVE BEEN DERIVED FROM SAND OR THAT CONTAIN SAND. ARGILLACEOUS - APPLIED TO ALL ROCKS OR SUBSTANCES COMPOSED OF CLAY MINERALS, OR HAVING A NOTABLE PROPORTION OF CLAY IN THEIR COMPOSITION, SUCH AS SHALE, SLATE, ETC. ARTESIAN - GROUND WATER THAT IS UNDER SUFFICIENT PRESSURE TO RISE ABOVE THE LEVEL AT WHICH IT IS ENCOUNTERED, BUT WHICH DOES NOT NECESSARILY RISE TO OR ABOVE THE GROUND SURFACE. CALCAREOUS (CALC.) - SOILS THAT CONTAIN APPRECIABLE AMOUNTS OF CALCIUM CARBONATE. COLLUVIUM - ROCK FRAGMENTS MIXED WITH SOIL DEPOSITED BY GRAVITY ON SLOPE OR AT BOTTOM OF SLOPE. CORE RECOVERY (REC.) - TOTAL LENGTH OF ALL MATERIAL RECOVERED IN THE CORE BARREL DIVIDED BY TOTAL LENGTH OF CORE RUN AND EXPRESSED AS A PERCENTAGE. DIKE - A TABULAR BODY OF IGNEOUS ROCK THAT CUTS ACROSS THE STRUCTURE OF ADJACENT ROCKS OR CUTS MASSIVE ROCK. DIP - THE ANGLE AT WHICH A STRATUM OR ANY PLANAR FEATURE IS INCLINED FROM THE HORIZONTAL. DIP DIRECTION (DIP AZIMUTH) - THE DIRECTION OR BEARING OF THE HORIZONTAL TRACE OF THE LINE OF DIP, MEASURED CLOCKWISE FROM NORTH. FAULT - A FRACTURE OR FRACTURE ZONE ALONG WHICH THERE HAS BEEN DISPLACEMENT OF THE SIDES RELATIVE TO ONE ANOTHER PARALLEL TO THE FRACTURE. FISSILE - A PROPERTY OF SPLITTING ALONG CLOSELY SPACED PARALLEL PLANES. FLOAT - ROCK FRAGMENTS ON SURFACE NEAR THEIR ORIGINAL POSITION AND DISLOADED FROM PARENT MATERIAL. FLOOD PLAIN (FP) - LAND BORDERING A STREAM, BUILT OF SEDIMENTS DEPOSITED BY THE STREAM. FORMATION (FM) - A MAPPABLE GEOLOGIC UNIT THAT CAN BE RECOGNIZED AND TRACED IN THE FIELD. JOINT - FRACTURE IN ROCK ALONG WHICH NO APPRECIABLE MOVEMENT HAS OCCURRED. LEDGE - A SHELF-LIKE RIDGE OR PROJECTION OF ROCK WHOSE THICKNESS IS SMALL COMPARED TO ITS LATERAL EXTENT. LENS - A BODY OF SOIL OR ROCK THAT THINS OUT IN ONE OR MORE DIRECTIONS. MOTTLED (MOT.) - IRREGULARLY MARKED WITH SPOTS OF DIFFERENT COLORS. MOTTLING IN SOILS USUALLY INDICATES POOR AERATION AND LACK OF GOOD DRAINAGE. PERCHED WATER - WATER MAINTAINED ABOVE THE NORMAL GROUND WATER LEVEL BY THE PRESENCE OF AN INTERVENING IMPERVIOUS STRATUM. RESIDUAL (RES.) SOIL - SOIL FORMED IN PLACE BY THE WEATHERING OF ROCK. ROCK QUALITY DESIGNATION (ROD) - A MEASURE OF ROCK QUALITY DESCRIBED BY TOTAL LENGTH OF ROCK SEGMENTS EQUAL TO OR GREATER THAN 4 INCHES DIVIDED BY THE TOTAL LENGTH OF CORE RUN AND EXPRESSED AS A PERCENTAGE. SAPROLITE (SAP.) - RESIDUAL SOIL THAT RETAINS THE RELIC STRUCTURE OR FABRIC OF THE PARENT ROCK. SILL - AN INTRUSIVE BODY OF IGNEOUS ROCK OF APPROXIMATELY UNIFORM THICKNESS AND RELATIVELY THIN COMPARED WITH ITS LATERAL EXTENT, THAT HAS BEEN EMPLACED PARALLEL TO THE BEDDING OR SCHISTOSITY OF THE INTRUDED ROCKS. SLICKENSIDE - POLISHED AND STRIATED SURFACE THAT RESULTS FROM FRICTION ALONG A FAULT OR SLIP PLANE. STANDARD PENETRATION TEST (PENETRATION RESISTANCE) (SPT) - NUMBER OF BLOWS (N OR BPF) OF A 140 LB. HAMMER FALLING 30 INCHES REQUIRED TO PRODUCE A PENETRATION OF 1 FOOT INTO SOIL WITH A 2 INCH OUTSIDE DIAMETER SPLIT SPOON SAMPLER. SPT REFUSAL IS PENETRATION EQUAL TO OR LESS THAN 0.1 FOOT PER 60 BLOWS. STRATA CORE RECOVERY (SREC.) - TOTAL LENGTH OF STRATA MATERIAL RECOVERED DIVIDED BY TOTAL LENGTH OF STRATUM AND EXPRESSED AS A PERCENTAGE. STRATA ROCK QUALITY DESIGNATION (SROD) - A MEASURE OF ROCK QUALITY DESCRIBED BY TOTAL LENGTH OF ROCK SEGMENTS WITHIN A STRATUM EQUAL TO OR GREATER THAN 4 INCHES DIVIDED BY THE TOTAL LENGTH OF STRATA AND EXPRESSED AS A PERCENTAGE. TOPSOIL (TS.) - SURFACE SOILS USUALLY CONTAINING ORGANIC MATTER.</p>																													
SOIL LEGEND AND AASHTO CLASSIFICATION										ANGULARITY OF GRAINS										WEATHERED ROCK (WR)										CRYSTALLINE ROCK (CR)										NON-CRYSTALLINE ROCK (NCR)										COASTAL PLAIN SEDIMENTARY ROCK (CP)									
<p>GENERAL CLASS. GRANULAR MATERIALS (<= 35% PASSING #200) SILT-CLAY MATERIALS (> 35% PASSING #200) ORGANIC MATERIALS</p>										<p>THE ANGULARITY OR ROUNDNESS OF SOIL GRAINS IS DESIGNATED BY THE TERMS: ANGULAR, SUBANGULAR, SUBROUNDED, OR ROUNDED.</p>										<p>NON-COASTAL PLAIN MATERIAL THAT WOULD YIELD SPT N VALUES > 100 BLOWS PER FOOT IF TESTED.</p>										<p>FINE TO COARSE GRAIN IGNEOUS AND METAMORPHIC ROCK THAT WOULD YIELD SPT REFUSAL IF TESTED. ROCK TYPE INCLUDES GRANITE, GNEISS, GABBRO, SCHIST, ETC.</p>										<p>FINE TO COARSE GRAIN METAMORPHIC AND NON-COASTAL PLAIN SEDIMENTARY ROCK THAT WOULD YIELD SPT REFUSAL IF TESTED. ROCK TYPE INCLUDES PHYLLITE, SLATE, SANDSTONE, ETC.</p>										<p>COASTAL PLAIN SEDIMENTS CEMENTED INTO ROCK, BUT MAY NOT YIELD SPT REFUSAL. ROCK TYPE INCLUDES LIMESTONE, SANDSTONE, CEMENTED SHELL BEDS, ETC.</p>									
MINERALOGICAL COMPOSITION										COMPRESSION										PERCENTAGE OF MATERIAL										GROUND WATER										MISCELLANEOUS SYMBOLS																			
<p>MINERAL NAMES SUCH AS QUARTZ, FELDSPAR, MICA, TALC, KAOLIN, ETC. ARE USED IN DESCRIPTIONS WHEN THEY ARE CONSIDERED OF SIGNIFICANCE.</p>										<p>SLIGHTLY COMPRESSIBLE LL < 31 MODERATELY COMPRESSIBLE LL = 31 - 50 HIGHLY COMPRESSIBLE LL > 50</p>										<p>ORGANIC MATERIAL GRANULAR SOILS SILT - CLAY SOILS OTHER MATERIAL TRACE OF ORGANIC MATTER 2 - 3% 3 - 5% TRACE 1 - 10% LITTLE ORGANIC MATTER 3 - 5% 5 - 12% LITTLE 10 - 20% MODERATELY ORGANIC 5 - 10% 12 - 20% SOME 20 - 35% HIGHLY ORGANIC > 10% > 20% HIGHLY 35% AND ABOVE</p>										<p>WATER LEVEL IN BORE HOLE IMMEDIATELY AFTER DRILLING STATIC WATER LEVEL AFTER 24 HOURS PERCHED WATER, SATURATED ZONE, OR WATER BEARING STRATA SPRING OR SEEP</p>										<p>ROADWAY EMBANKMENT (RE) WITH SOIL DESCRIPTION SOIL SYMBOL ARTIFICIAL FILL (AF) OTHER THAN ROADWAY EMBANKMENT INFERRED SOIL BOUNDARY INFERRED ROCK LINE ALLUVIAL SOIL BOUNDARY</p>																			
CONSISTENCY OR DENSENESS										RECOMMENDATION SYMBOLS										ABBREVIATIONS										EQUIPMENT USED ON SUBJECT PROJECT																													
<p>PRIMARY SOIL TYPE COMPACTNESS OR CONSISTENCY RANGE OF STANDARD PENETRATION RESISTANCE (N-VALUE) RANGE OF UNCONFINED COMPRESSIVE STRENGTH (TONS/FT²)</p>										<p>UNDERCUT UNCLASSIFIED EXCAVATION - UNSUITABLE WASTE UNCLASSIFIED EXCAVATION - ACCEPTABLE, BUT NOT TO BE USED IN THE TOP 3 FEET OF EMBANKMENT OR BACKFILL SHALLOW UNDERCUT UNCLASSIFIED EXCAVATION - ACCEPTABLE DEGRADABLE ROCK</p>										<p>AR - AUGER REFUSAL BT - BORING TERMINATED CL - CLAY CPT - CONE PENETRATION TEST CSE - COARSE DPT - DILATOMETER TEST DPT - DYNAMIC PENETRATION TEST e - VOID RATIO F - FINE FOSS. - FOSSILIFEROUS FRAC. - FRACTURED, FRACTURES FRAGS. - FRAGMENTS HI. - HIGHLY MED. - MEDIUM MICA. - MICACEOUS MOD. - MODERATELY NP - NON PLASTIC ORG. - ORGANIC PMT - PRESSUREMETER TEST SAP. - SAPROLITIC SD. - SAND, SANDY SL. - SILT, SILTY SLI. - SLIGHTLY TCR - TRICONE REFUSAL w - MOISTURE CONTENT V - VERY VST - VANE SHEAR TEST WEA. - WEATHERED UNIT WEIGHT DRY UNIT WEIGHT SAMPLE ABBREVIATIONS S - BULK SS - SPLIT SPOON ST - SHELBY TUBE RS - ROCK RT - RECOMPACTED TRIAXIAL CBR - CALIFORNIA BEARING RATIO</p>										<p>DRILL UNITS: CME-45C CME-55 CME-550 VANE SHEAR TEST PORTABLE HOIST MOBILE B-57 ADVANCING TOOLS: CLAY BITS 6" CONTINUOUS FLIGHT AUGER 8" HOLLOW AUGERS HARD FACED FINGER BITS TUNG-CARBIDE INSERTS CASING w/ ADVANCER TRICONE *STEEL TEETH TRICONE *TUNG-CARB. CORE BIT HAMMER TYPE: AUTOMATIC MANUAL CORE SIZE: B H N HAND TOOLS: POST HOLE DIGGER HAND AUGER SOUNDING ROD VANE SHEAR TEST</p>																													
TEXTURE OR GRAIN SIZE										ROCK HARDNESS										FRACTURE SPACING										BEDDING																													
<p>U.S. STD. SIEVE SIZE OPENING (MM) 4 10 40 60 200 270 4.76 2.00 0.42 0.25 0.075 0.053</p>										<p>VERY HARD CANNOT BE SCRATCHED BY KNIFE OR SHARP PICK. BREAKING OF HAND SPECIMENS REQUIRES SEVERAL HARD BLOWS OF THE GEOLOGIST'S PICK. HARD CAN BE SCRATCHED BY KNIFE OR PICK ONLY WITH DIFFICULTY. HARD HAMMER BLOWS REQUIRED TO DETACH HAND SPECIMEN. MODERATELY HARD CAN BE SCRATCHED BY KNIFE OR PICK. GOUGES OR GROOVES TO 0.25 INCHES DEEP CAN BE EXCAVATED BY HARD BLOW OF A GEOLOGIST'S PICK. HAND SPECIMENS CAN BE DETACHED BY MODERATE BLOWS. MEDIUM HARD CAN BE GROOVED OR GOUGED 0.05 INCHES DEEP BY FIRM PRESSURE OF KNIFE OR PICK POINT. CAN BE EXCAVATED IN SMALL CHIPS TO PIECES 1 INCH MAXIMUM SIZE BY HARD BLOWS OF THE POINT OF A GEOLOGIST'S PICK. SOFT CAN BE GROOVED OR GOUGED READILY BY KNIFE OR PICK. CAN BE EXCAVATED IN FRAGMENTS FROM CHIPS TO SEVERAL INCHES IN SIZE BY MODERATE BLOWS OF A PICK POINT. SMALL, THIN PIECES CAN BE BROKEN BY FINGER PRESSURE. VERY SOFT CAN BE CARVED WITH KNIFE. CAN BE EXCAVATED READILY WITH POINT OF PICK. PIECES 1 INCH OR MORE IN THICKNESS CAN BE BROKEN BY FINGER PRESSURE. CAN BE SCRATCHED READILY BY FINGER NAIL.</p>										<p>TERM SPACING VERY WIDE MORE THAN 10 FEET WIDE 3 TO 10 FEET MODERATELY CLOSE 1 TO 3 FEET CLOSE 0.16 TO 1 FOOT VERY CLOSE LESS THAN 0.16 FEET</p>										<p>TERM THICKNESS VERY THICKLY BEDDED 4 FEET THICKLY BEDDED 1.5 - 4 FEET THINLY BEDDED 0.16 - 1.5 FEET VERY THINLY BEDDED 0.03 - 0.16 FEET THICKLY LAMINATED 0.008 - 0.03 FEET THINLY LAMINATED < 0.008 FEET</p>																													
SOIL MOISTURE - CORRELATION OF TERMS										PLASTICITY										INDURATION										BENCH MARK																													
<p>SOIL MOISTURE SCALE (ATTERBERG LIMITS) FIELD MOISTURE DESCRIPTION GUIDE FOR FIELD MOISTURE DESCRIPTION</p>										<p>LL - LIQUID LIMIT PL - PLASTIC LIMIT OM - OPTIMUM MOISTURE SL - SHRINKAGE LIMIT</p>										<p>FOR SEDIMENTARY ROCKS, INDURATION IS THE HARDENING OF MATERIAL BY CEMENTING, HEAT, PRESSURE, ETC. FRIABLE RUBBING WITH FINGER FREES NUMEROUS GRAINS; GENTLE BLOW BY HAMMER DISINTEGRATES SAMPLE. MODERATELY INDURATED GRAINS CAN BE SEPARATED FROM SAMPLE WITH STEEL PROBE; BREAKS EASILY WHEN HIT WITH HAMMER. INDURATED GRAINS ARE DIFFICULT TO SEPARATE WITH STEEL PROBE; DIFFICULT TO BREAK WITH HAMMER. EXTREMELY INDURATED SHARP HAMMER BLOWS REQUIRED TO BREAK SAMPLE; SAMPLE BREAKS ACROSS GRAINS.</p>										<p>DATE: 11/6/2018 ELEVATION: FEET</p>																													
PLASTICITY										COLOR										NOTES										FIAD																													
<p>NON PLASTIC SLIGHTLY PLASTIC MODERATELY PLASTIC HIGHLY PLASTIC</p>										<p>PLASTICITY INDEX (PI) DRY STRENGTH VERY LOW SLIGHT MEDIUM HIGH</p>										<p>DESCRIPTORS MAY INCLUDE COLOR OR COLOR COMBINATIONS (TAN, RED, YELLOW-BROWN, BLUE-BROWN). MODIFIERS SUCH AS LIGHT, DARK, STREAKED, ETC. ARE USED TO DESCRIBE APPEARANCE.</p>										<p>FIAD - FILLED IMMEDIATELY AFTER DRILLING</p>										<p>DATE: 1-XX-17</p>																			

18-DEC-2018 10:45 T:\Projects\2018\G18070.00 NCDOT GEU U-5757 NC 8 Widening in Lexington\U5757_GEO_RDWY\CADD_GEO_Tech\PlanProf\U-5757_GEO_tsh.dgn
 09/08/99
 cadmachine AT CAD01

TIP PROJECT: U-5757

CONTRACT: 54035

STATE OF NORTH CAROLINA
DIVISION OF HIGHWAYS


DAVIDSON COUNTY

LOCATION: NC 8 (WINSTON ROAD) WIDENING FROM US 2970 BUS 85 TO SR 1408 (BIESECKER ROAD) IN LEXINGTON

TYPE OF WORK: GRADING, DRAINAGE, PAVING, SIGNAL, AND SIGNAL UPGRADES


STATE	STATE PROJECT REFERENCE NO.	SHEET NO.	TOTAL SHEETS
N.C.	U-5757	2A	21
STATE PROJ. NO.	F.A. PROJ. NO.	DESCRIPTION	
54035.1.1	N/A	PE	

★ NEW SIGNAL AND SIGNAL UPGRADES

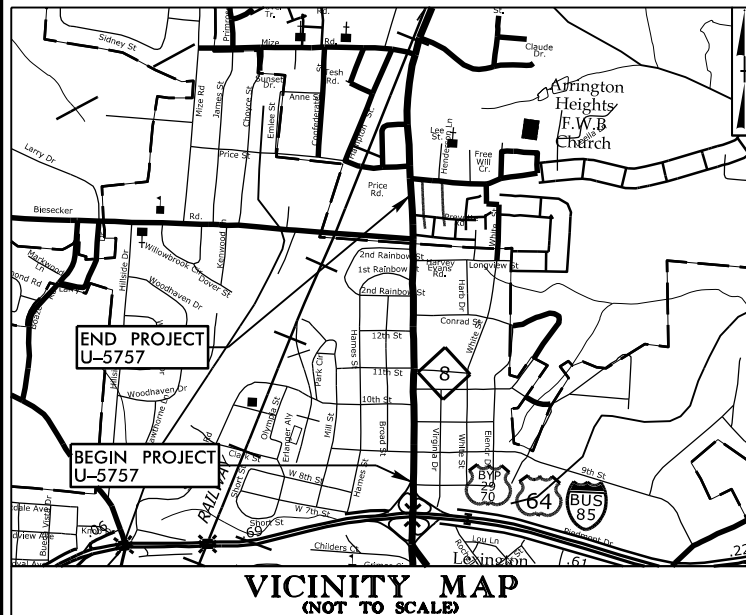


VICINITY MAP
(NOT TO SCALE)

25% PLANS

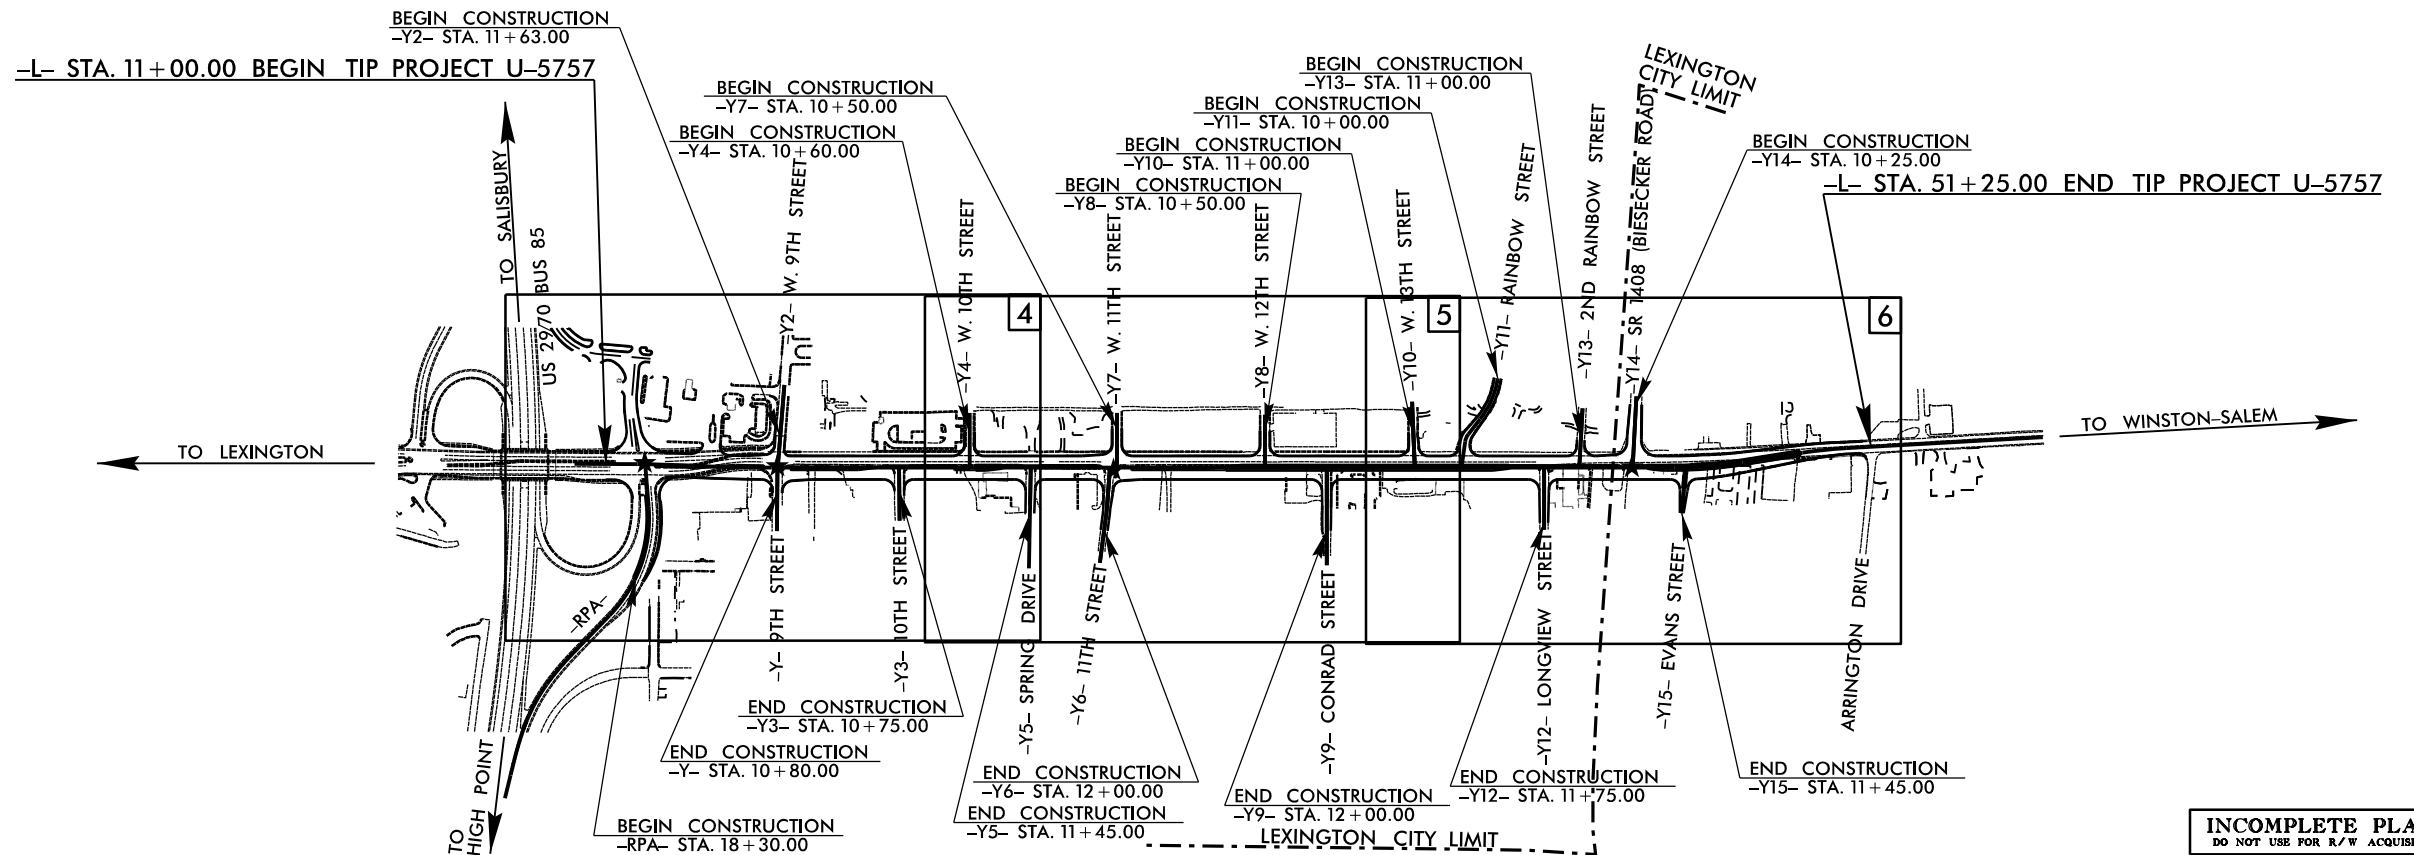

A PORTION OF THIS PROJECT IS WITHIN THE MUNICIPAL BOUNDARIES OF LEXINGTON. CLEARING ON THIS PROJECT SHALL BE PERFORMED TO THE LIMITS ESTABLISHED BY METHOD II.

INCOMPLETE PLANS
DO NOT USE FOR R/W ACQUISITION
DOCUMENT NOT CONSIDERED FINAL
UNLESS ALL SIGNATURES COMPLETED

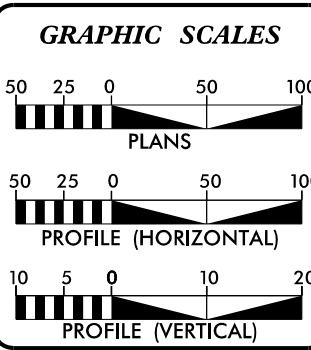

DESIGN DATA

ADT 2016 =	18800
ADT 2040 =	23800
K =	9 %
D =	55 %
T =	5 % *
V =	40 MPH
* TTST =	2% DUAL = 3%
FUNC CLASS =	PRINCIPAL ARTERIAL
	"REGIONAL TIER"

PROJECT LENGTH

LENGTH ROADWAY TIP PROJECT U-5757 =	0.762 MILES
TOTAL LENGTH TIP PROJECT U-5757 =	0.762 MILES

Prepared in the Office of:

SEPI
ENGINEERING & CONSTRUCTION
1025 Wade Avenue
Raleigh, NC 27605
Tel: 919-789-5977
Fax: 919-789-0591
License: C-2197

2018 STANDARD SPECIFICATIONS

RIGHT OF WAY DATE:
APRIL 30, 2019

LETTING DATE:
JULY 21, 2020

ROBBIE KIRK, PE
PROJECT ENGINEER

DANIEL W. GARDNER, JR., PE
PROJECT DESIGN ENGINEER


AL BLANTON, PE, PLS
NCDOT CONTACT

HYDRAULICS ENGINEER

SIGNATURE: _____ P.E.

ROADWAY DESIGN ENGINEER

SIGNATURE: _____ P.E.

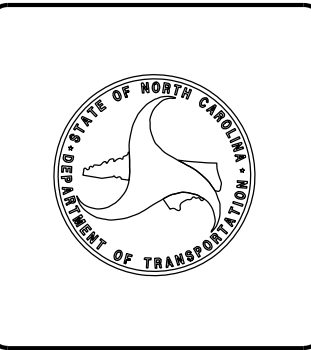



WBS: 54035.1.1
TIP: U-5757
COUNTY: Davidson
DESCRIPTION: NC 8 (Winston Rd.) Widening from US 29 / 70 / Bus. 85 to SR 1408 (Biesecker Rd.) in Lexington
SUBJECT: Roadway Subsurface Investigation – Inventory

Roadway Subsurface Investigation Report - Inventory

**NC 8 (Winston Rd.) Widening from US 29 / 70 / Bus. 85
to SR 1408 (Biesecker Rd.) in Lexington
Davidson County, North Carolina
WBS: 54035.1.1 TIP: U-5757
Falcon Project No.: G18070.00**

Prepared for:
NCDOT Geotechnical Engineering Unit
1020 Birch Ridge Drive
Raleigh, NC 27610

Submitted by:
Falcon Engineering, Inc.
1210 Trinity Road, Suite 110
Cary, North Carolina 27513
(919) 871-0800
www.falconengineers.com

December 19, 2018

PROJECT DESCRIPTION

This project consists of 0.762 miles of proposed new widening in Davidson County. The widened corridor will consist of a four lane divided roadway with a raised median, sidewalks and bike lanes between 9th Street and Biesecker Road in Lexington. Multiple side streets and attached drives will be widened or graded at various locations.

The investigation was conducted between November 13th and 16th, 2018 in general accordance with our Proposal to Provide Geotechnical Roadway and Investigation and Design Services, dated November 19, 2018. The recommendations provided in this report are based solely on our site reconnaissance, soil test borings and laboratory test data, engineering evaluation of these data, and generally accepted soil and foundation engineering practices and principles. A total of twenty-three (23) Standard Penetration Test (SPT) borings were drilled for the proposed roadway alignments. All borings were drilled using a Mobil B-57 ATV rig equipped with 2 ¼-inch inside diameter hollow-stem augers, and SPT testing was performed with an automatic hammer. Representative soil samples, collected with a split-barrel sampler were selected for laboratory testing to verify visual field classifications. In addition, a bulk sample of auger cuttings was collected for standard Proctor compaction and California Bearing Ratio (CBR) testing.



The following alignments, totaling approximately 0.96 miles were explicitly investigated. Other minor Y-lines and driveways are included on the project but improvements are not anticipated to be significant enough to warrant investigation.

<u>Alignment</u>	<u>Station (ft)</u>
-L- (NC 8)	11+00—51+25
-Y11- (Rainbow St)	10+00—13+13.31
-Y14- (Biesecker Rd)	10+25—12+26.45
-RPA-	18+30—21+98.99

PHYSIOGRAPHY AND GEOLOGY

According to the *Geologic Map of North Carolina* (1985), the site is in the Charlotte Belt Physiographic Province of North Carolina. Specifically, rocks at the site are noted as Metamorphosed Mafic Rock (**PzZm**), consisting of Metamorphosed Mafic Rock – metagabbro, metadiorite, and mafic plutonic-volcanic complexes.

The site lies in north Lexington within Davidson County and is currently a relatively straight north-south aligned roadway. The existing corridor is primarily a commercial business district with some single family residential homes, especially on the west side of the corridor.

Existing site topography is relatively flat to gently rolling along most of the alignment. The southernmost half of the site gently slopes down toward the US 29 / 70 / 85 Business interchange. Existing ground surface elevations generally range from approximately 805 feet above mean sea level (MSL) in the north and middle portions of the site to approximately 775 feet above MSL near the south end.

SOIL PROPERTIES

A variety of soils were encountered along the project, including existing roadway embankments, artificial fill, and residual soils. Areas where soils encountered at the ground surface are of a unique origin (i.e. not residual soils) are approximately delineated on the boring location plans based on subsurface conditions encountered in nearby borings and various topographical, vegetative, or other visual surface features.

Topsoil and rootmat was encountered in grassy, brushy, and wooded areas ranging in thickness from 0.1 to 0.7 feet, and typically on the order of 0.3 feet.

Artificial Fill soils associated with development adjacent to the existing roadway were encountered at the ground surface beneath thin layers of topsoil. These consist of approximately 1.0 to 12.0 feet of moist, loose, silty sands (A-2-4) and moist, very soft to stiff, sandy silts and sandy and silty clays (A-4, A-6, A-7) with gravel and asphalt debris.

Roadway Embankment soils were encountered at the ground surface adjacent to and presumably beneath existing roadways. These consist of approximately 1.0 to 5.5 feet of moist, loose, silty sands (A-2-4) and moist, very soft to soft, sandy silt and silty and sandy clay (A-4, A-6, A-7).

Residual soils were encountered at the ground surface, or beneath artificial fill or roadway embankments. These soils consist of moist, very loose to medium dense, silty sands (A-2-4) and soft to very stiff, sandy clay and silt, clayey silt, and silty clays (A-4, A-5, A-6, A-7).

GROUNDWATER PROPERTIES

All borings were inspected for the presence of groundwater at the time of boring completion, and in select borings after a waiting period of at least 24 hours. Borings drilled within and in close proximity to existing roadways, residential areas or parking lots were backfilled immediately after completion due to safety considerations.

Shallow groundwater was encountered in a few existing low, wet areas noted in the Areas of Special Geotechnical Interest later in this report. Elsewhere, groundwater was either relatively deep, or not observed to the depths explored.

AREAS OF SPECIAL GEOTECHNICAL INTEREST

- I. Highly plastic soils with plasticity indices (PI) greater than 35 were encountered within 3 feet of proposed subgrade elevations at the following locations and may not perform adequately as pavement subgrades:

<u>Alignment</u>	<u>Station (ft)</u>
-L-	27+42
-L-	42+00 to 47+75

- II. Ground water was measured within 6 feet of subgrade elevations at the following locations and may cause groundwater related stability problems during construction:

<u>Alignment</u>	<u>Station (ft)</u>
-L-	15+00
-RPA-	21+03

- III. Very soft to soft/very loose soils with an N-value less than 4 were encountered near the ground surface at the following locations and may require stabilization to support construction equipment or roadway construction:

<u>Alignment</u>	<u>Station (ft)</u>
-L-	15+00
-L-	43+00
-RPA-	19+00

ADDITIONAL LABORATORY TESTING

The following bulk sample was obtained:

<u>Sample</u>	<u>Location</u>	<u>Depth (ft)</u>	<u>Test</u>
BS-1	20+00, 57' RT, -RPA-	1.0 – 6.0	California Bearing Ratio, Standard Proctor

Classification test results for the bulk sample are included on the subsurface profile and Standard Proctor and California Bearing Ratio (CBR) data is attached in the Appendix.

CLOSING

Falcon appreciates the opportunity to have provided our geotechnical engineering services for the above referenced project. If you have any questions concerning the contents of this report or need additional information, please do not hesitate to contact our office.

FALCON ENGINEERING, INC.

Report Prepared By:

Report Reviewed By:

W. Scott Hunsberger, PE
Geotechnical Engineer


Jeremy R. Hamm, PE
Geotechnical Engineering Manager

NEW SIGNAL AND SIGNAL UPGRADES

SEPI
ENGINEERING & CONSTRUCTION
1025 Wade Avenue
Raleigh, NC 27605
Tel: 919-789-6977
Fax: 919-789-6511
License: C-2197

PROJECT REFERENCE NO. U-5757	SHEET NO. 4
RW SHEET NO.	
ROADWAY DESIGN ENGINEER	HYDRAULICS ENGINEER
INCOMPLETE PLANS DO NOT USE FOR R/W ACQUISITION	
DOCUMENT NOT CONSIDERED FINAL UNLESS ALL SIGNATURES COMPLETED	

NAD 83/NA 2011

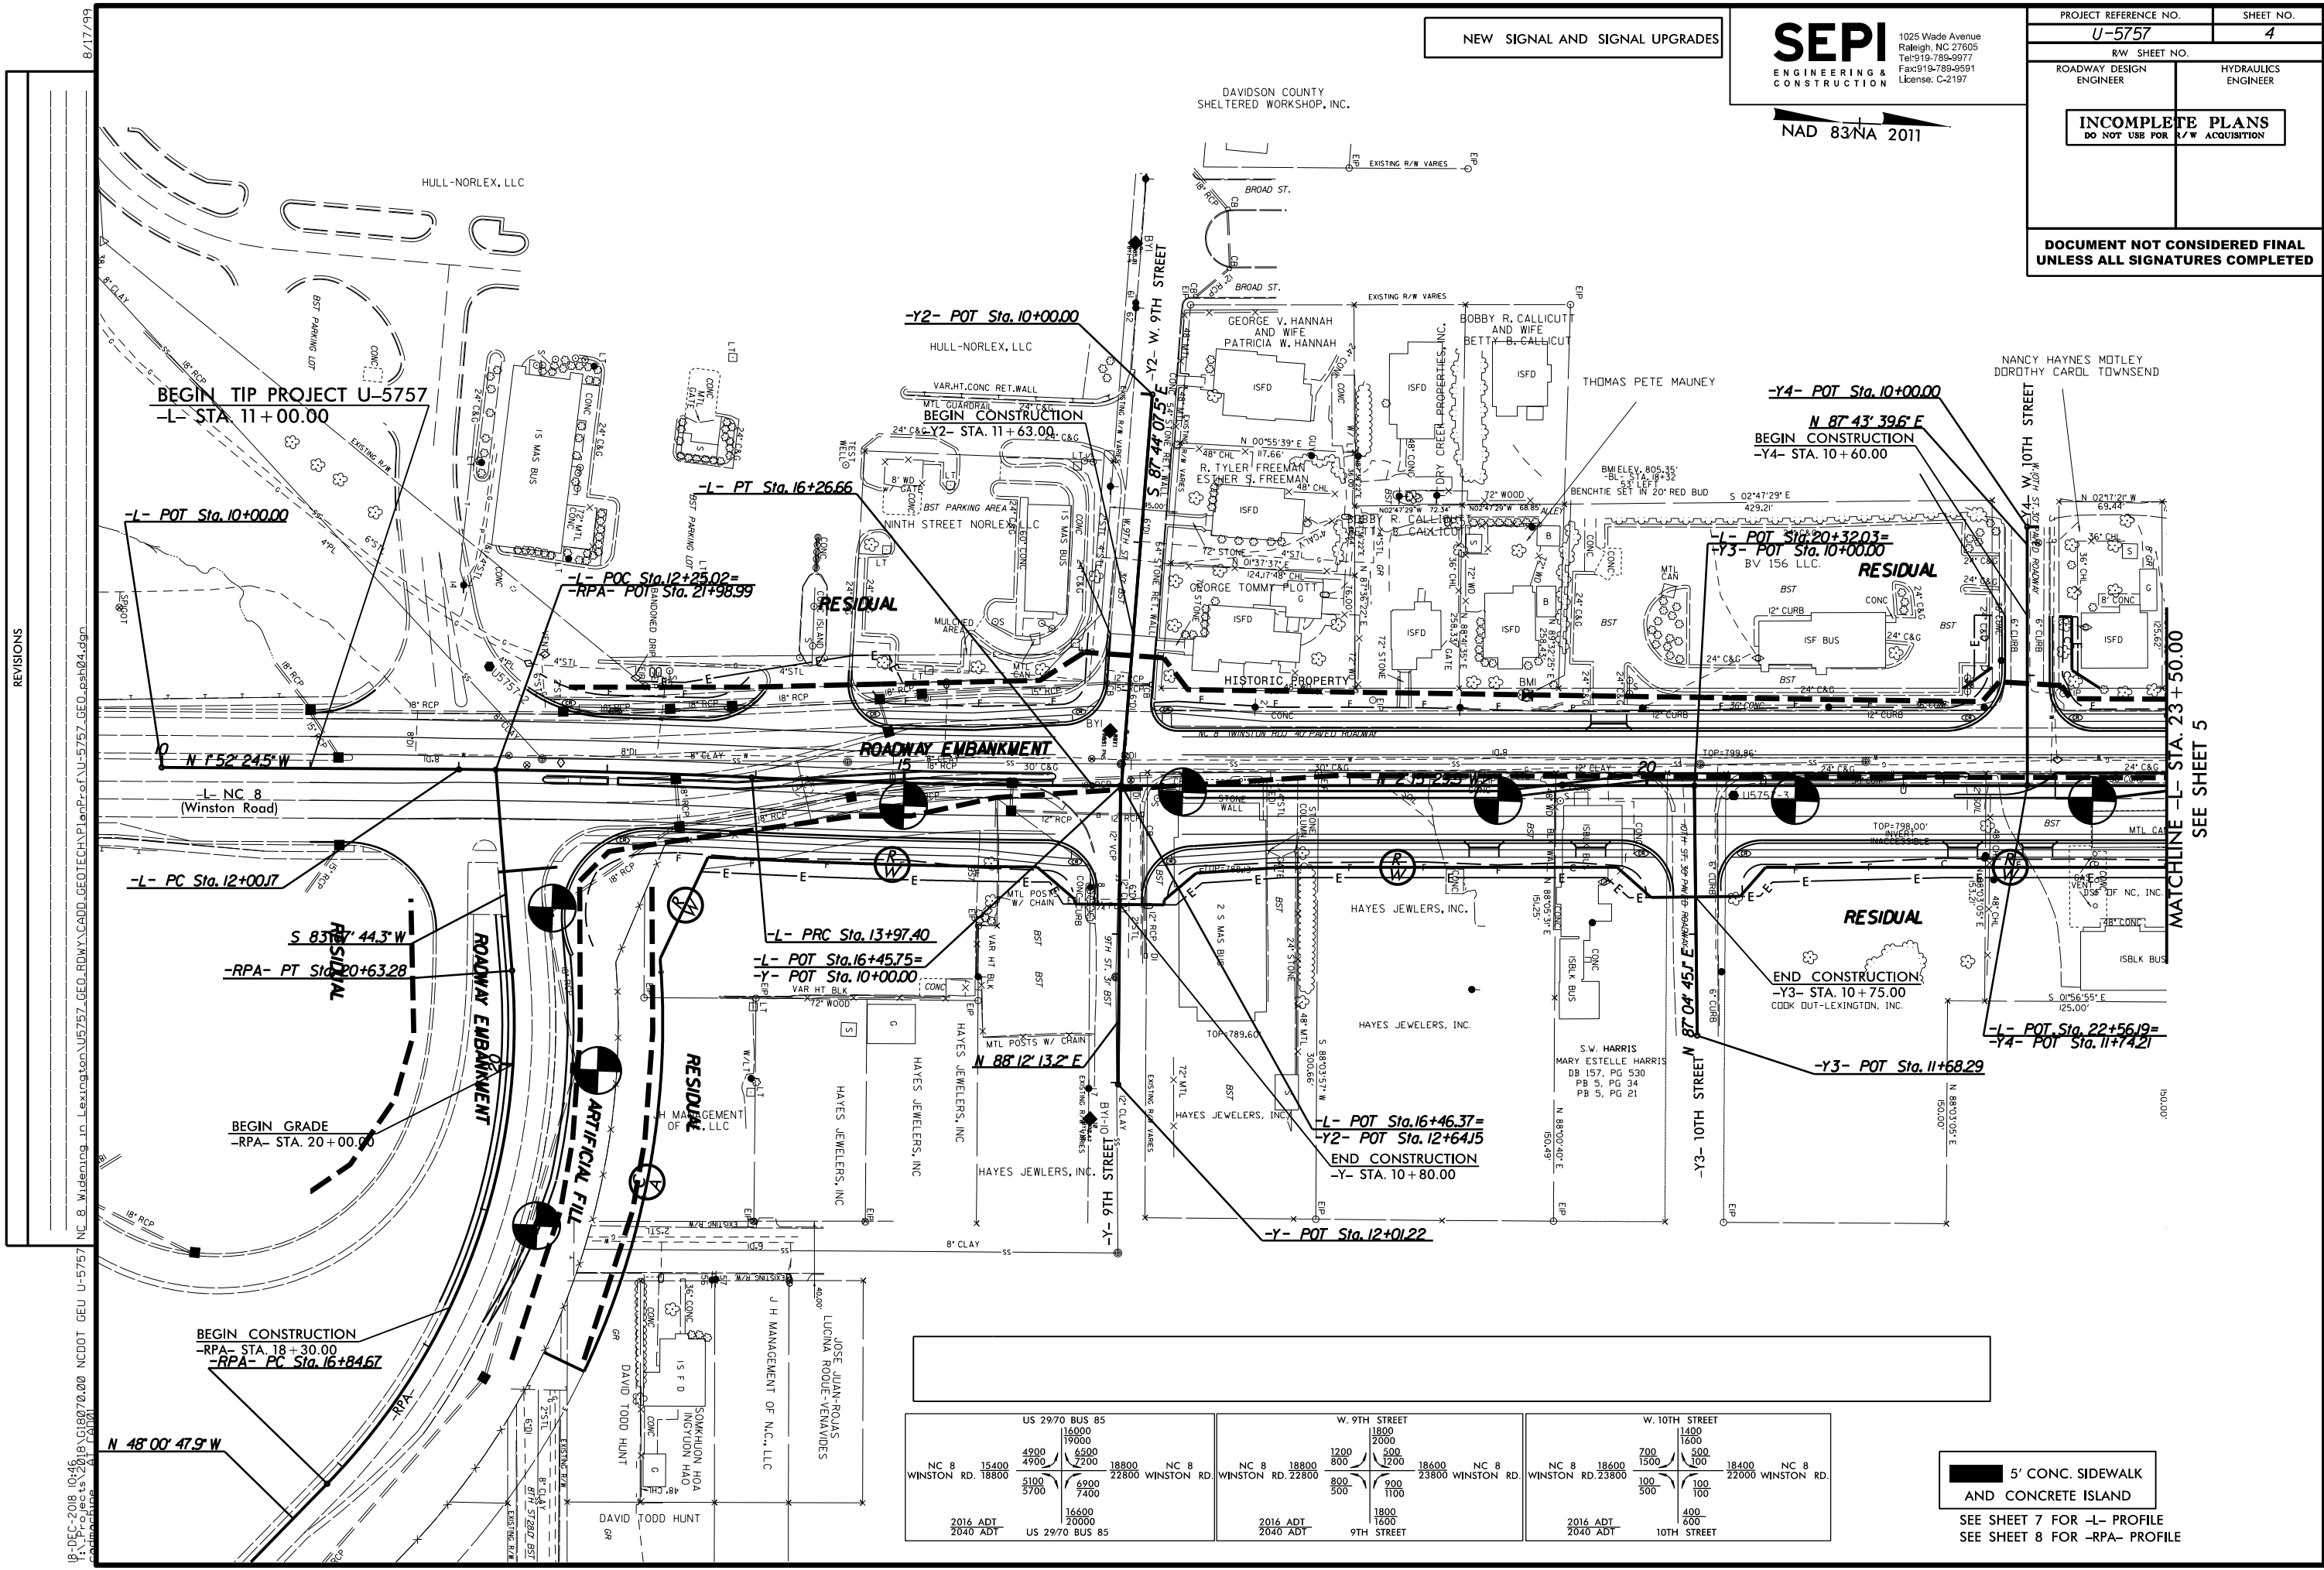




US 2970 BUS 85 16000 19000 4900 6500 7200 18800 22800 NC 8 WINSTON RD. 18800 5100 5700 16600 20000 2016 ADT 2040 ADT US 2970 BUS 85	W. 9TH STREET 1800 2000 1200 800 500 18600 23800 NC 8 WINSTON RD. 22800 800 500 1800 1600 2016 ADT 2040 ADT 9TH STREET	W. 10TH STREET 1400 1600 700 500 100 18400 22000 NC 8 WINSTON RD. 23800 100 100 400 600 2016 ADT 2040 ADT 10TH STREET
--	---	--

5' CONC. SIDEWALK AND CONCRETE ISLAND

SEE SHEET 7 FOR -L- PROFILE
SEE SHEET 8 FOR -RPA- PROFILE

REVISIONS
 18-DEC-2016 10:36 AM C:\Users\jg18070\OneDrive\Documents\Projects\U-5757\GEO\RDWAY\CADD\GEO\RDWAY\CADD\U-5757-GEO-psht04.dgn
 NC 8 widening in Lexington, U-5757 GEO RDWAY CADD, GEOTECH PLAN of U-5757 GEO psht04.dgn

PROJECT REFERENCE NO. U-5757	SHEET NO. 5
ROADWAY DESIGN ENGINEER	HYDRAULICS ENGINEER
INCOMPLETE PLANS DO NOT USE FOR R/W ACQUISITION	
DOCUMENT NOT CONSIDERED FINAL UNLESS ALL SIGNATURES COMPLETED	

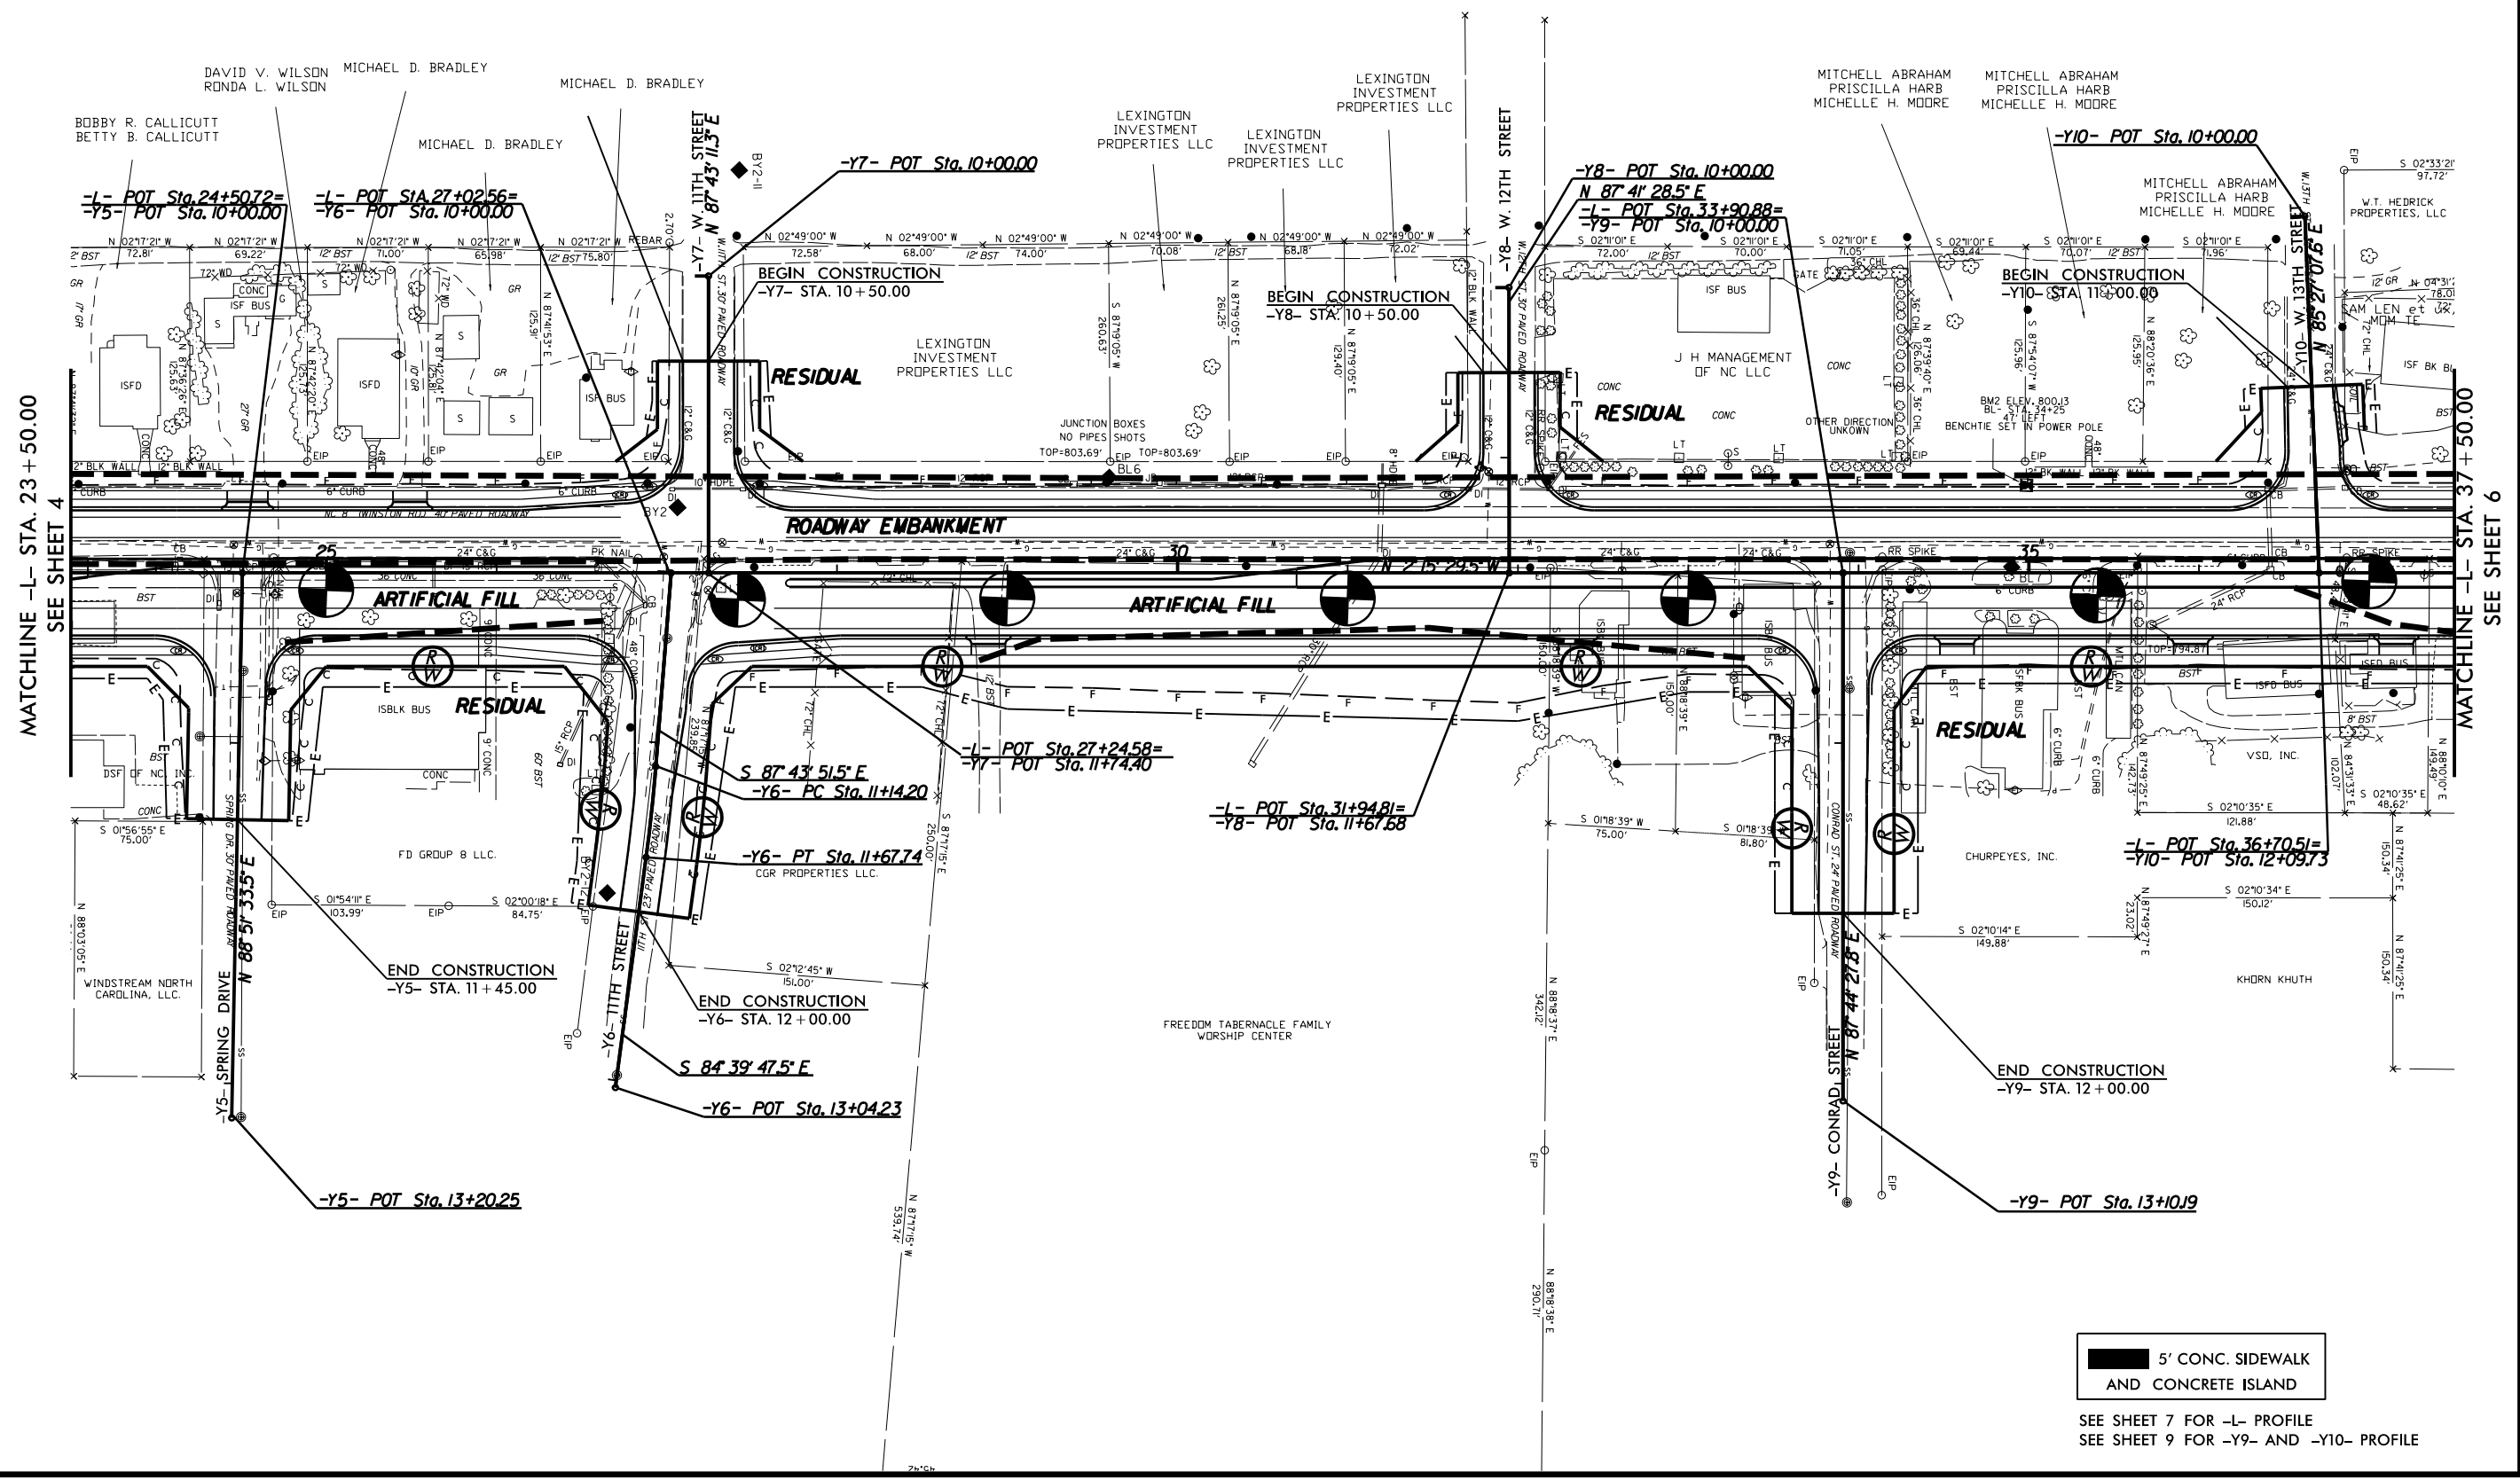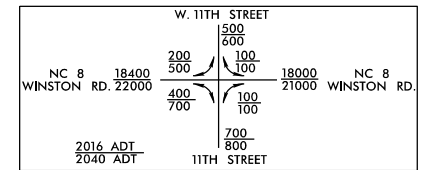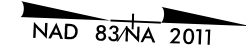

5' CONC. SIDEWALK AND CONCRETE ISLAND

SEE SHEET 7 FOR -L- PROFILE
SEE SHEET 9 FOR -Y9- AND -Y10- PROFILE


REVISIONS

18-DEC-2018 10:32:18 \\18-DEC-2018 10:32:18 NC_8_Midleveling_in_Lexington\U5757_GEO_RDMX\CADD_GEO\TECH\Plan\ref\U-5757_GEO_05.dgn
18-DEC-2018 10:32:18 NC_8_Midleveling_in_Lexington\U5757_GEO_RDMX\CADD_GEO\TECH\Plan\ref\U-5757_GEO_05.dgn
18-DEC-2018 10:32:18 NC_8_Midleveling_in_Lexington\U5757_GEO_RDMX\CADD_GEO\TECH\Plan\ref\U-5757_GEO_05.dgn

B.17/99


NEW SIGNAL AND SIGNAL UPGRADES

SEPI
ENGINEERING & CONSTRUCTION
1025 Wade Avenue
Raleigh, NC 27605
Tel: 919-789-9977
Fax: 919-789-9591
License: C-2197

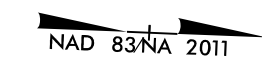


PROJECT REFERENCE NO. U-5757	SHEET NO. 6
RW SHEET NO.	
ROADWAY DESIGN ENGINEER	HYDRAULICS ENGINEER
INCOMPLETE PLANS DO NOT USE FOR R/W ACQUISITION	
DOCUMENT NOT CONSIDERED FINAL UNLESS ALL SIGNATURES COMPLETED	

END TIP PROJECT U-5757
-L- STA. 51 + 25.00

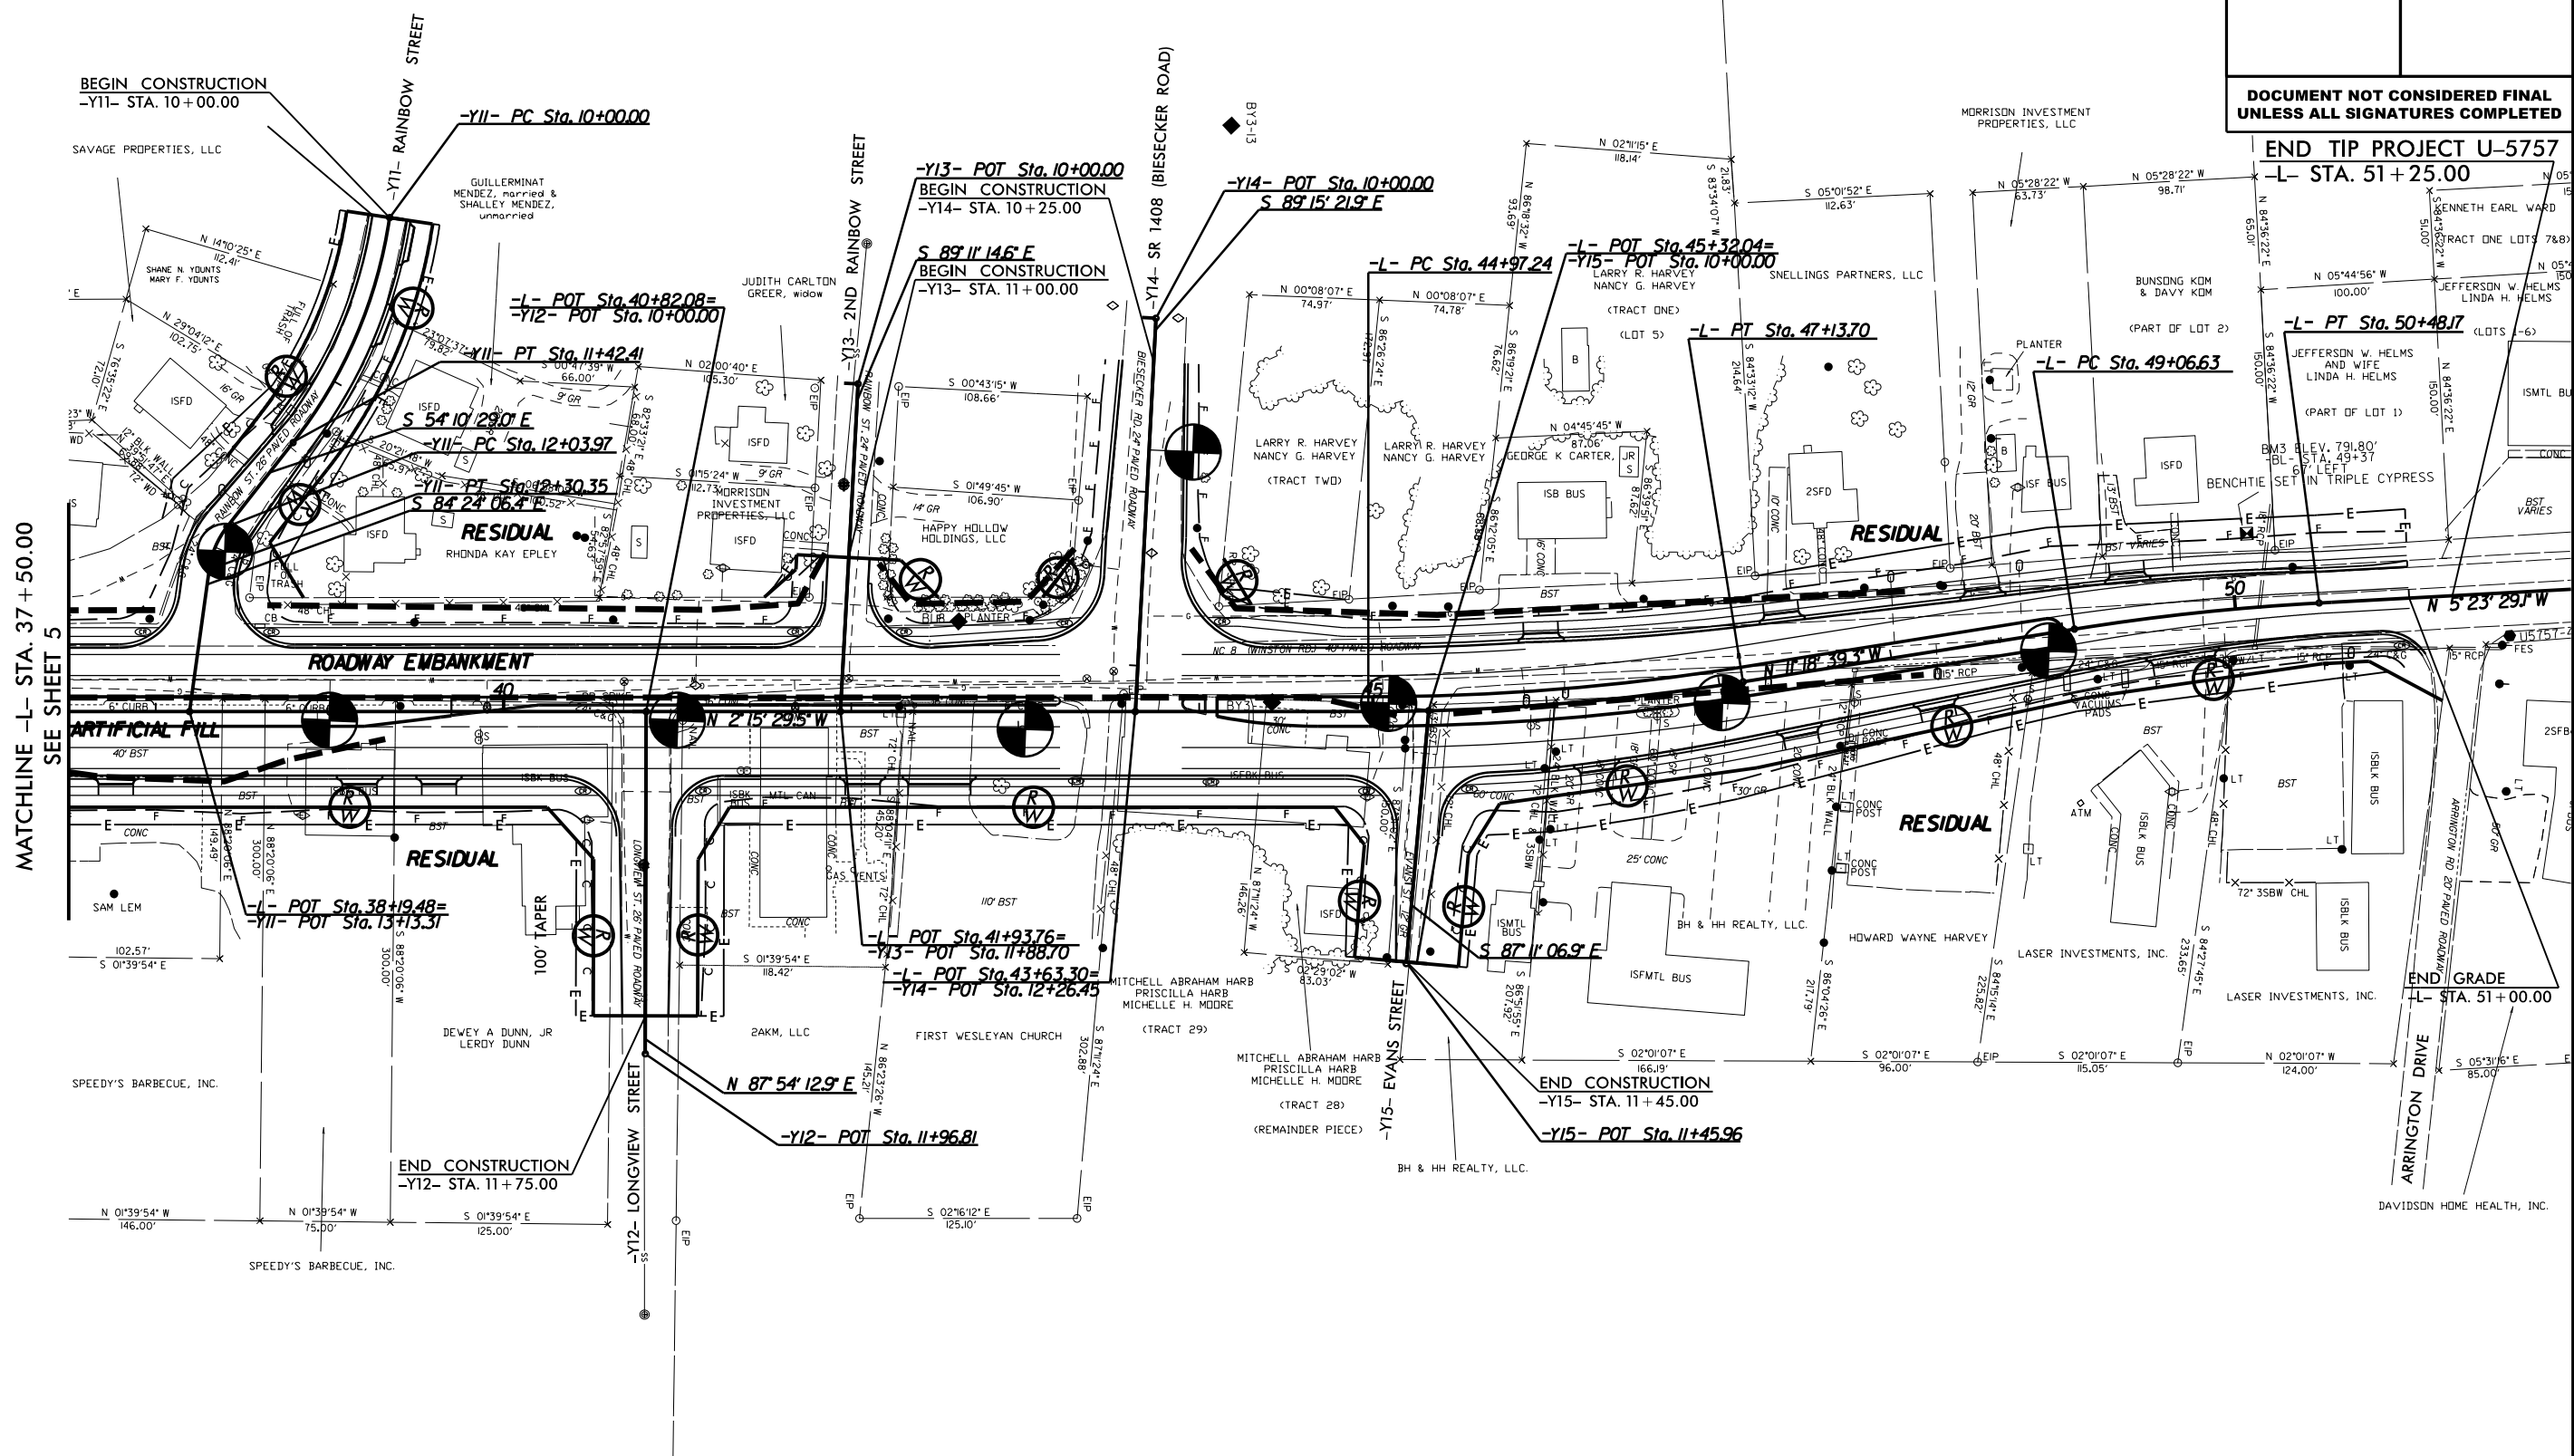

MATCHLINE -L- STA. 37 + 50.00
SEE SHEET 5

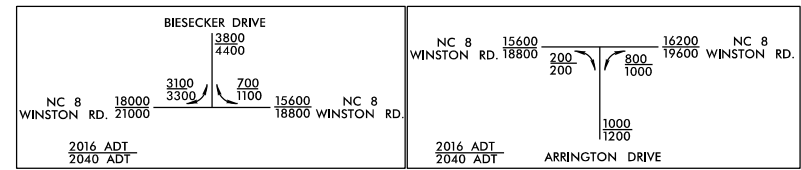


5' CONC. SIDEWALK AND CONCRETE ISLAND
SEE SHEET 8 FOR -L- PROFILE
SEE SHEET 9 FOR -Y11- AND -Y12- PROFILE
SEE SHEET 10 FOR -Y13-, -Y14- AND -Y15- PROFILE

REVISIONS
 18-DEC-2016 10:53 AM
 11-15-2018 11:18 AM
 NC_8_Midleveling_in_Lexington\U5757_GEO_RDMX\CADD_GEO\TECH\Plan\ref\U-5757_GEO_psh06.dgn
 NC_8_Midleveling_in_Lexington\U5757_GEO_RDMX\CADD_GEO\TECH\Plan\ref\U-5757_GEO_psh06.dgn
 8/17/99

SAMPLE NO.	OFFSET	STATION	DEPTH INTERVAL	AASHTO CLASS.	LL	P.I.	% BY WEIGHT				% PASSING (SIEVES)			% MOISTURE	% ORGANIC
							C. SAND	F. SAND	SILT	CLAY	10	40	200		
SS-3	15 FT RT	15+00	3.5'-5.0'	A-7-5	75	42	2	24	17	57	100	99	81	-	-
SS-4	10 FT RT	19+00	1.0'-2.5'	A-7-5	59	17	25	20	21	34	93	75	56	24	-
SS-5	10 FT RT	23+00	1.0'-2.5'	A-7-5	63	31	18	12	18	52	100	91	73	26	-


- (F) ROADWAY EMBANKMENT: TAN-BROWN, MOIST, SOFT, HIGHLY PLASTIC SILTY CLAY WITH TRACE GRAVEL
- (G) RESIDUAL: RED-TAN, MOIST, LOOSE, SILTY SAND
- (H) RESIDUAL: TAN-RED TAN GRAY RED-BROWN AND RED-TAN, MOIST, MED. STIFF TO STIFF, SANDY SILTY CLAY AND SANDY SILT
- (I) RESIDUAL: RED-TAN, MOIST, STIFF, HIGHLY PLASTIC SILTY CLAY

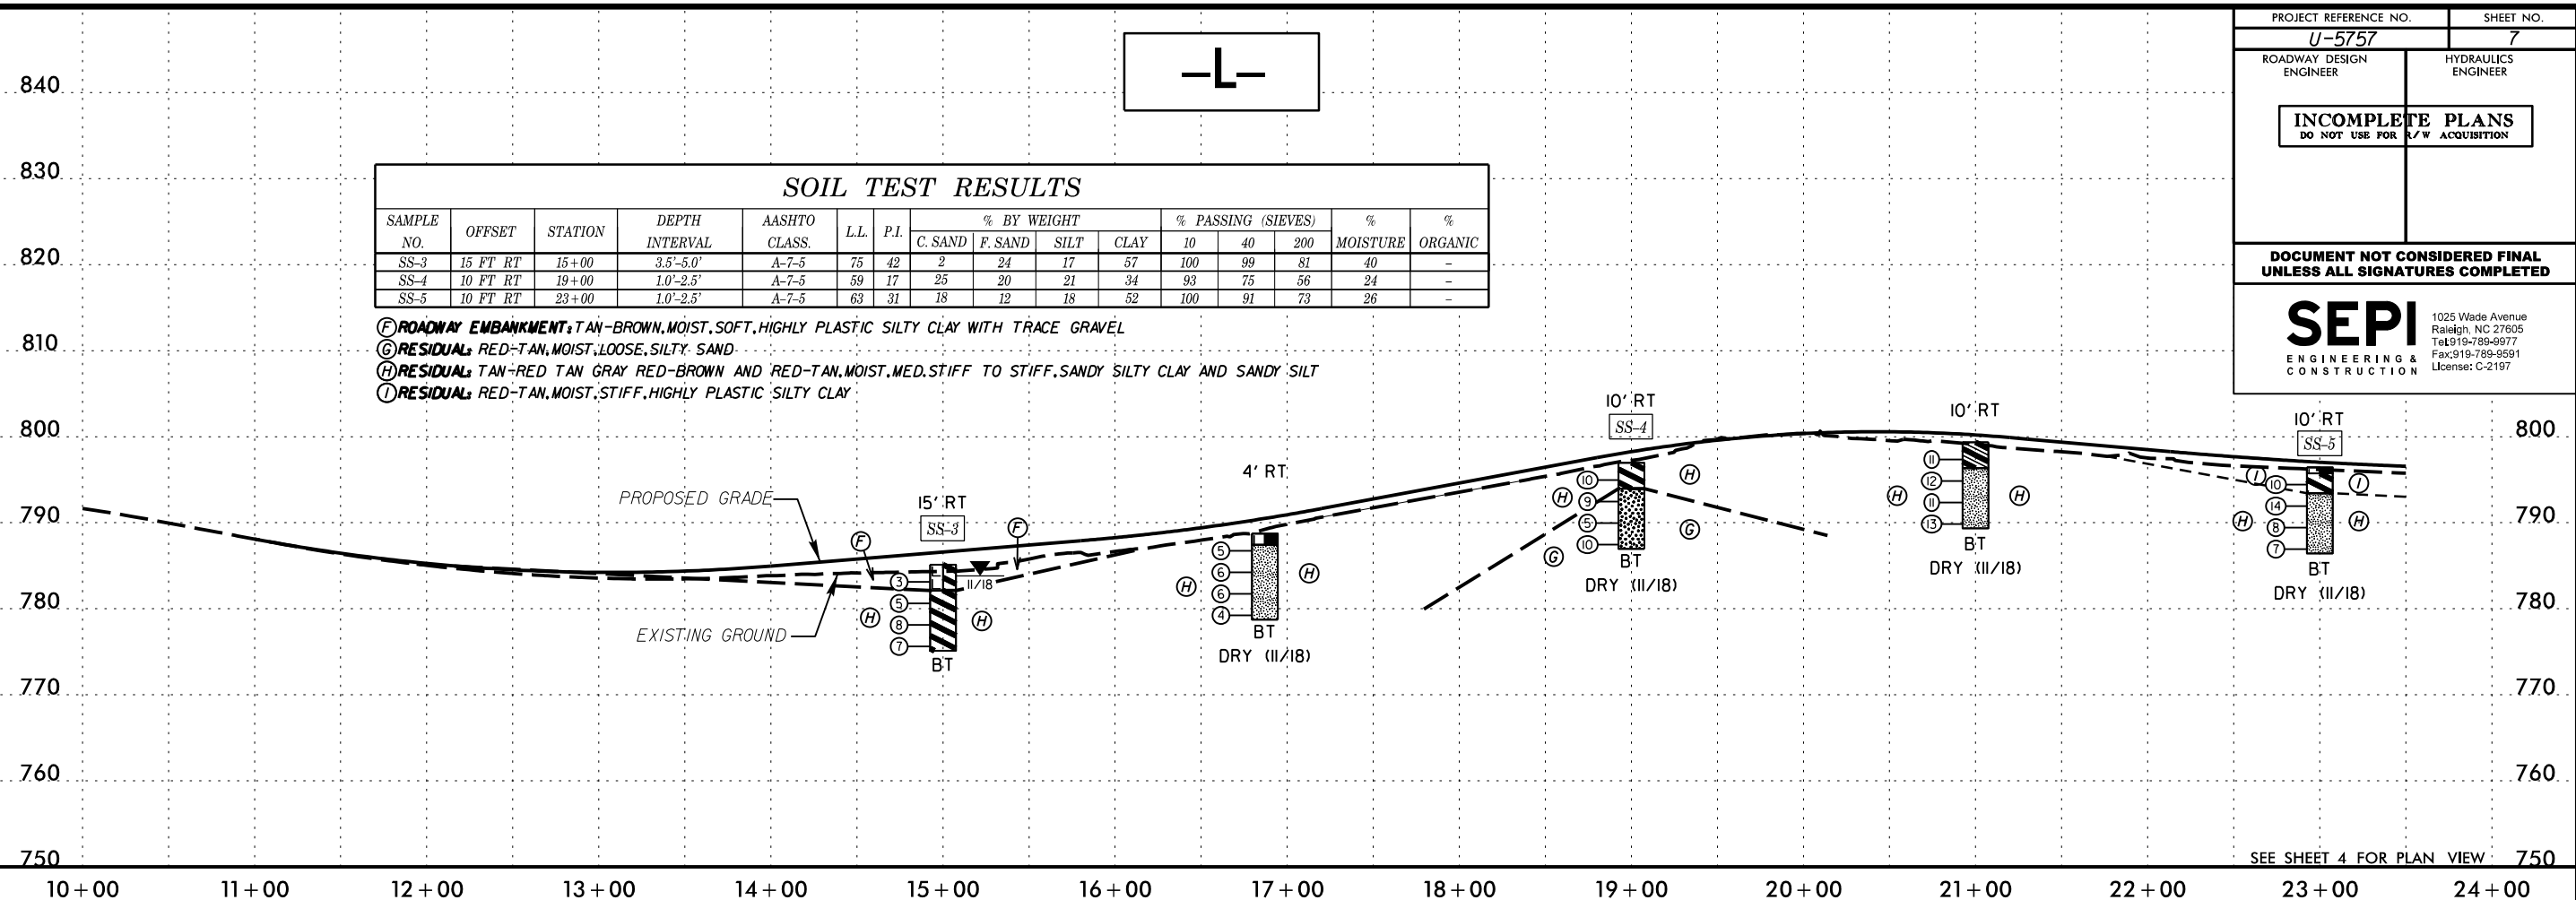

SEE SHEET 4 FOR PLAN VIEW

SAMPLE NO.	OFFSET	STATION	DEPTH INTERVAL	AASHTO CLASS.	LL	P.I.	% BY WEIGHT				% PASSING (SIEVES)			% MOISTURE	% ORGANIC
							C. SAND	F. SAND	SILT	CLAY	10	40	200		
SS-6	10 FT RT	25+00	3.5'-5.0'	A-7-5	67	28	6	9	26	59	100	96	88	31	-
SS-7	16 FT RT	27+42	1.0'-2.5'	A-7-6	71	42	9	15	14	62	100	95	79	27	-
SS-8	15 FT RT	29+00	3.5'-5.0'	A-7-6	59	33	13	19	15	53	97	91	70	30	-
SS-9	15 FT RT	33+00	1.0'-2.5'	A-7-6	64	35	13	16	13	58	99	92	74	26	-
SS-10	5 FT RT	37+00	3.5'-5.0'	A-7-6	41	21	22	24	18	36	88	76	51	19	-

- (A) ARTIFICIAL FILL: BROWN, MOIST, LOOSE, SILTY SAND WITH TRACE TO SOME GRAVEL AND SOME ASPHALT DEBRIS
- (B) ARTIFICIAL FILL: BROWN TAN AND GRAY, MOIST, V. SOFT TO STIFF, SANDY SILTY CLAY WITH SOME GRAVEL AND ASPHALT AND WOOD DEBRIS
- (C) ARTIFICIAL FILL: BROWN TAN-BROWN AND GRAY, MOIST TO WET, SOFT TO STIFF, HIGHLY PLASTIC SANDY SILTY CLAY WITH TRACE GRAVEL, TRACE TO LITTLE ORGANICS, AND METAL DEBRIS
- (H) RESIDUAL: RED-BROWN TAN-RED RED-TAN GRAY TAN AND TAN-BROWN, MOIST, SOFT TO V. STIFF, SANDY SILTY CLAY AND SANDY CLAYEY SILT
- (I) RESIDUAL: RED-TAN, MOIST, STIFF, HIGHLY PLASTIC SILTY CLAY

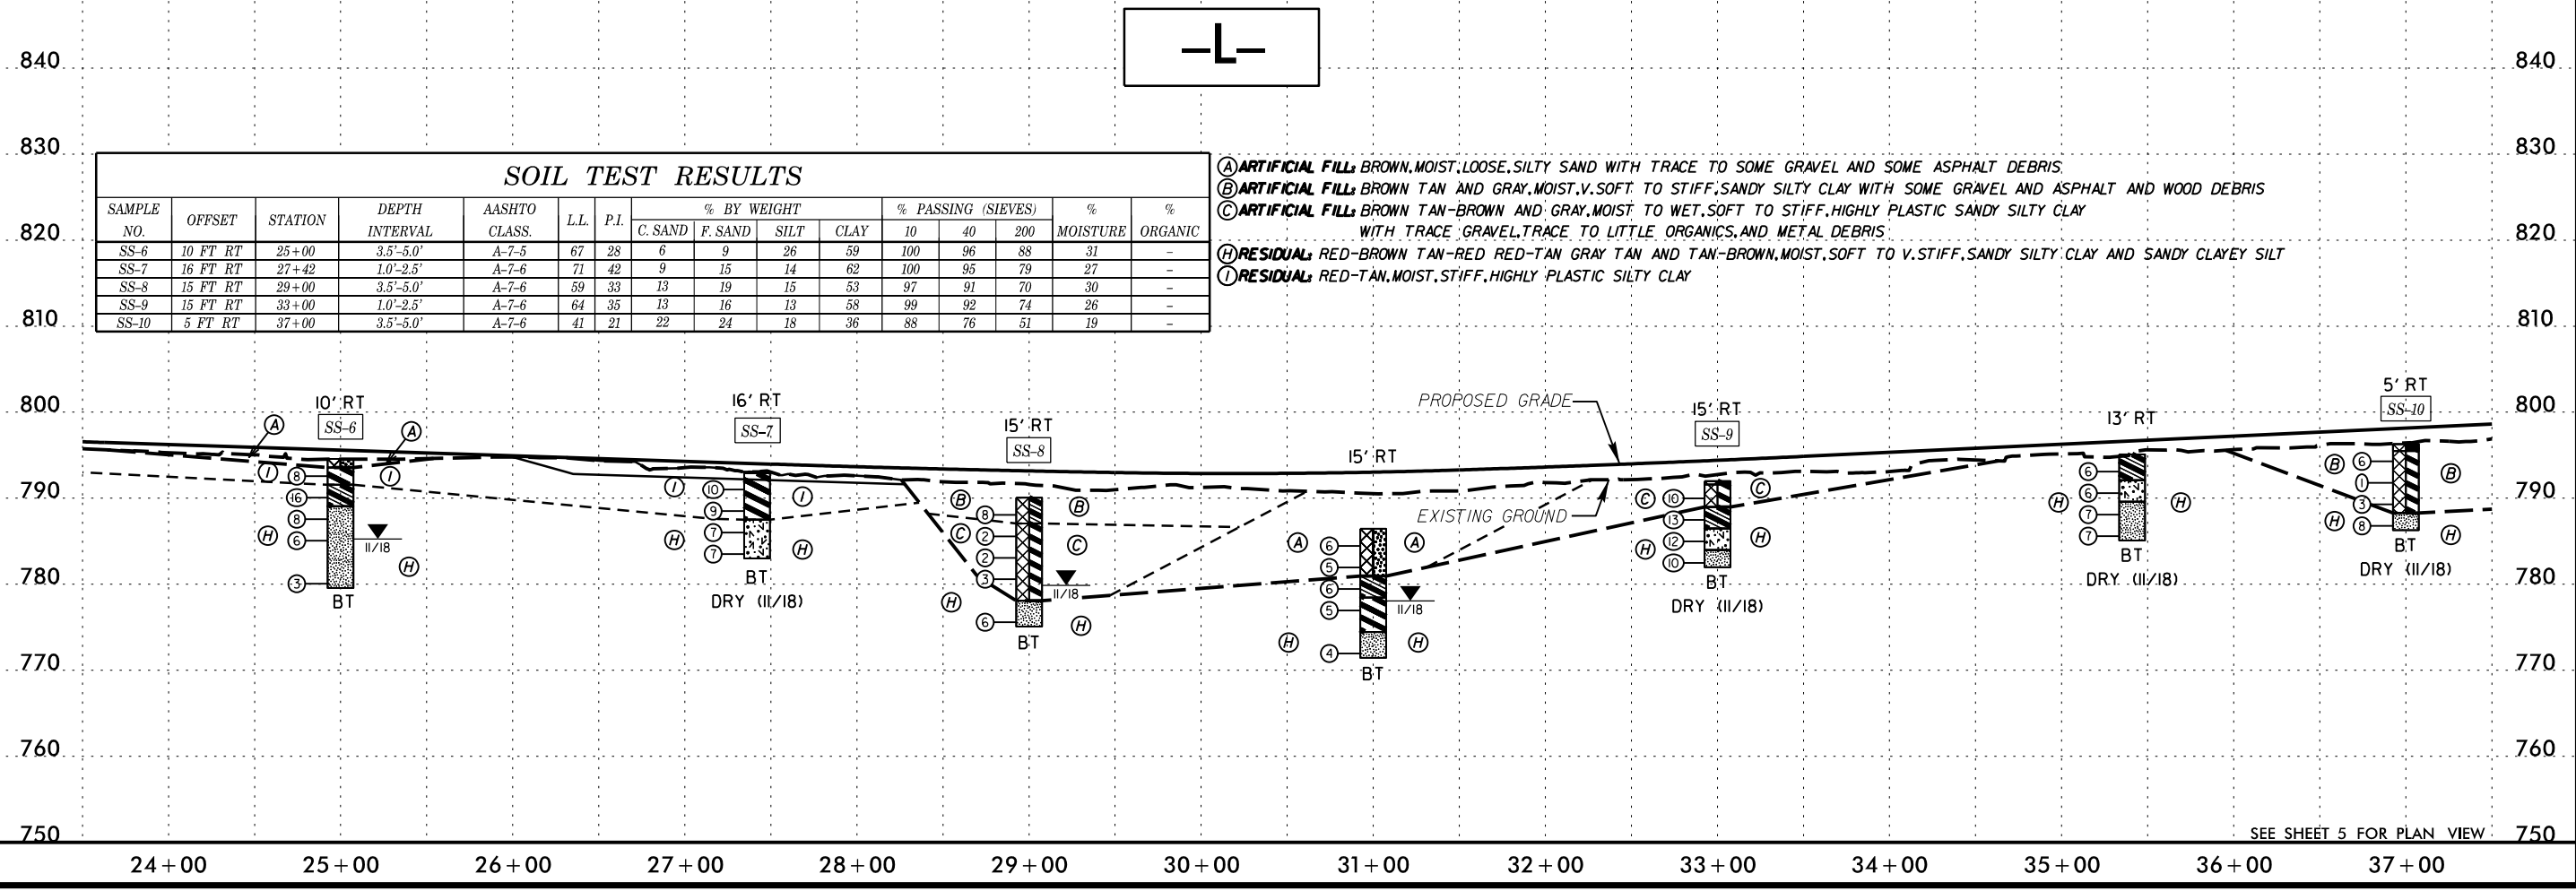


SEE SHEET 5 FOR PLAN VIEW

5/28/99
 I:\05-2018 1127 118\GIS\070.00 NCDOT GEU U-5757 NC 8 Widening in Lexington\U5757_GEO_RDW\CADD_GEO\TECH\Plan\Prof\U-5757_GEO_pf107.dgn

PROJECT REFERENCE NO. U-5757	SHEET NO. 8
ROADWAY DESIGN ENGINEER	HYDRAULICS ENGINEER
INCOMPLETE PLANS DO NOT USE FOR R/W ACQUISITION	
DOCUMENT NOT CONSIDERED FINAL UNLESS ALL SIGNATURES COMPLETED	
SEPI ENGINEERING & CONSTRUCTION <small>1025 Wade Avenue Raleigh, NC 27605 Tel: 919-789-9977 Fax: 919-789-9591 License: C-2197</small>	

SAMPLE NO.	OFFSET	STATION	DEPTH INTERVAL	AASHTO CLASS.	L.L.	P.I.	% BY WEIGHT				% PASSING (SIEVES)			% MOISTURE	% ORGANIC
							C. SAND	F. SAND	SILT	CLAY	10	40	200		
SS-11	5 FT RT	41+00	3.5'-5.0'	A-4	40	7	24	24	28	24	100	88	59	19	-
SS-12	10 FT RT	43+00	1.0'-2.5'	A-7-6	63	35	16	12	16	56	100	91	74	33	-
SS-13	10 FT RT	47+00	1.0'-2.5'	A-7-6	56	34	10	18	16	56	100	96	76	25	-
SS-14	10 FT RT	48+90	1.0'-2.5'	A-7-5	60	26	11	18	13	58	100	94	75	29	-

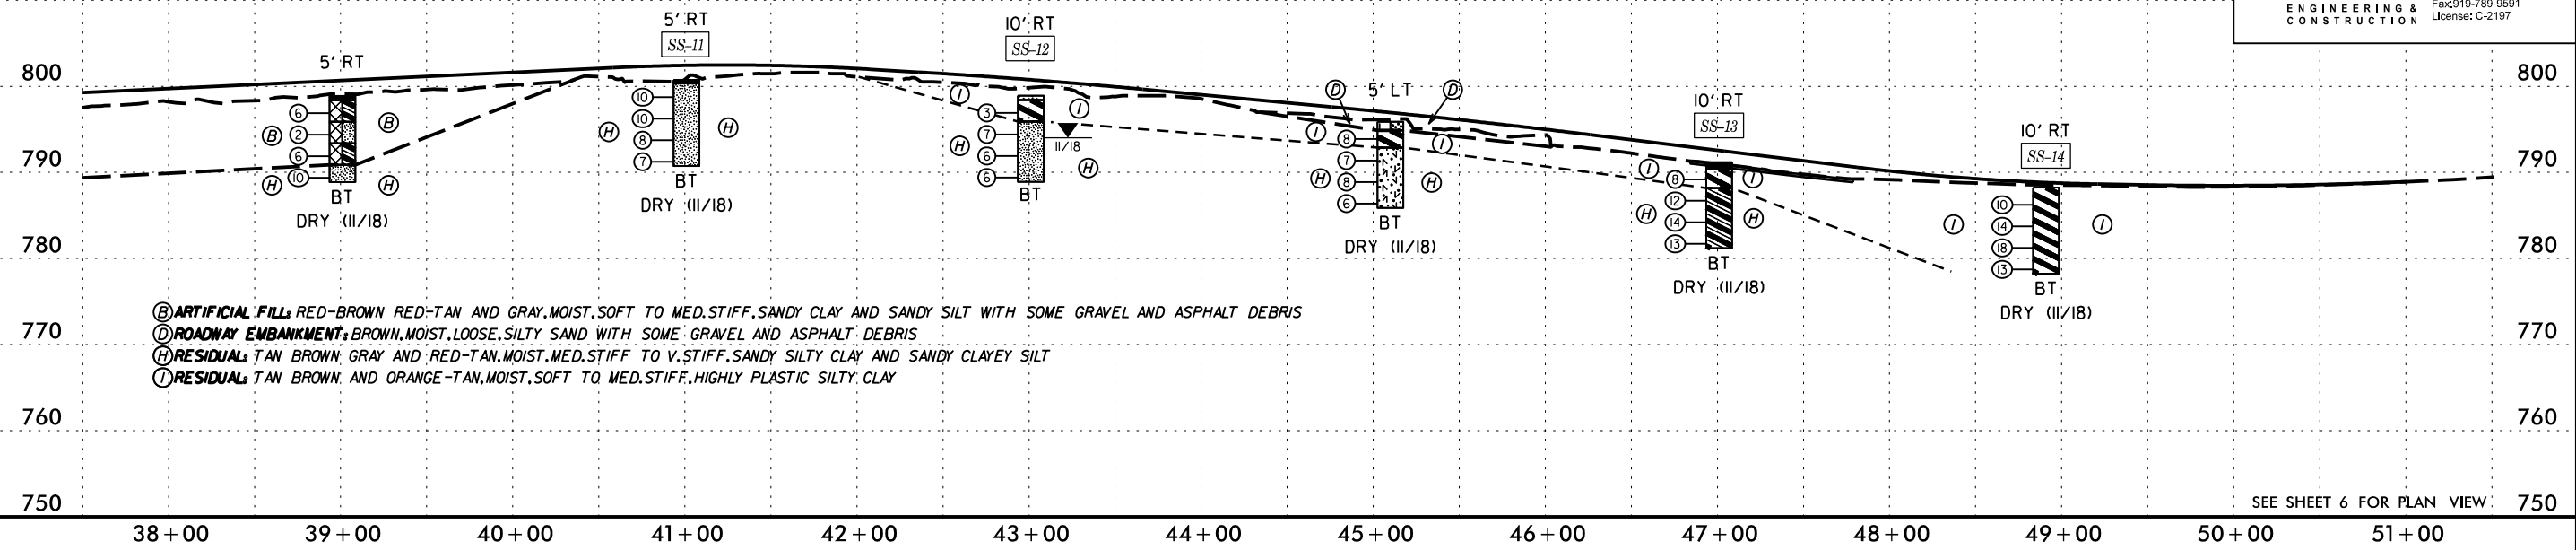


- ⓑ **ARTIFICIAL FILL:** RED-BROWN RED-TAN AND GRAY, MOIST, SOFT TO MED. STIFF, SANDY CLAY AND SANDY SILT WITH SOME GRAVEL AND ASPHALT DEBRIS
- ⓓ **ROADWAY EMBANKMENT:** BROWN, MOIST, LOOSE, SILTY SAND WITH SOME GRAVEL AND ASPHALT DEBRIS
- ⓗ **RESIDUAL:** TAN BROWN, GRAY AND RED-TAN, MOIST, MED. STIFF TO V. STIFF, SANDY SILTY CLAY AND SANDY CLAYEY SILT
- Ⓢ **RESIDUAL:** TAN BROWN AND ORANGE-TAN, MOIST, SOFT TO MED. STIFF, HIGHLY PLASTIC SILTY CLAY

SEE SHEET 6 FOR PLAN VIEW

-RPA-

SAMPLE NO.	OFFSET	STATION	DEPTH INTERVAL	AASHTO CLASS.	L.L.	P.I.	% BY WEIGHT				% PASSING (SIEVES)			% MOISTURE	% ORGANIC
							C. SAND	F. SAND	SILT	CLAY	10	40	200		
S-1	57 FT RT	20+00	1.0'-6.0'	A-7-6	58	34	14	20	18	48	98	91	69	25	-
SS-1	57 FT RT	20+00	3.5'-5.0'	A-7-6	62	36	10	19	17	54	97	92	73	29	-
SS-2	30 FT RT	21+03	1.0'-2.5'	A-6	37	19	32	22	17	29	73	56	37	15	-

- Ⓒ **ARTIFICIAL FILL:** TAN-BROWN, MOIST, STIFF, HIGHLY PLASTIC SILTY CLAY WITH TRACE GRAVEL
- Ⓔ **ROADWAY EMBANKMENT:** RED-TAN GRAY AND BROWN, MOIST, V. SOFT TO SOFT, CLAYEY SANDY SILT AND SANDY CLAY WITH TRACE TO SOME GRAVEL, TRACE ORGANICS, AND ASPHALT DEBRIS
- Ⓖ **RESIDUAL:** TAN, MOIST, MED. DENSE, SILTY SAND WITH QUARTZ FRAGMENTS
- ⓗ **RESIDUAL:** TAN GRAY AND GREEN-GRAY, MOIST, MED. STIFF TO STIFF, SANDY SILTY CLAY AND SANDY SILT
- Ⓢ **RESIDUAL:** TAN, MOIST, STIFF, HIGHLY PLASTIC SANDY SILTY CLAY




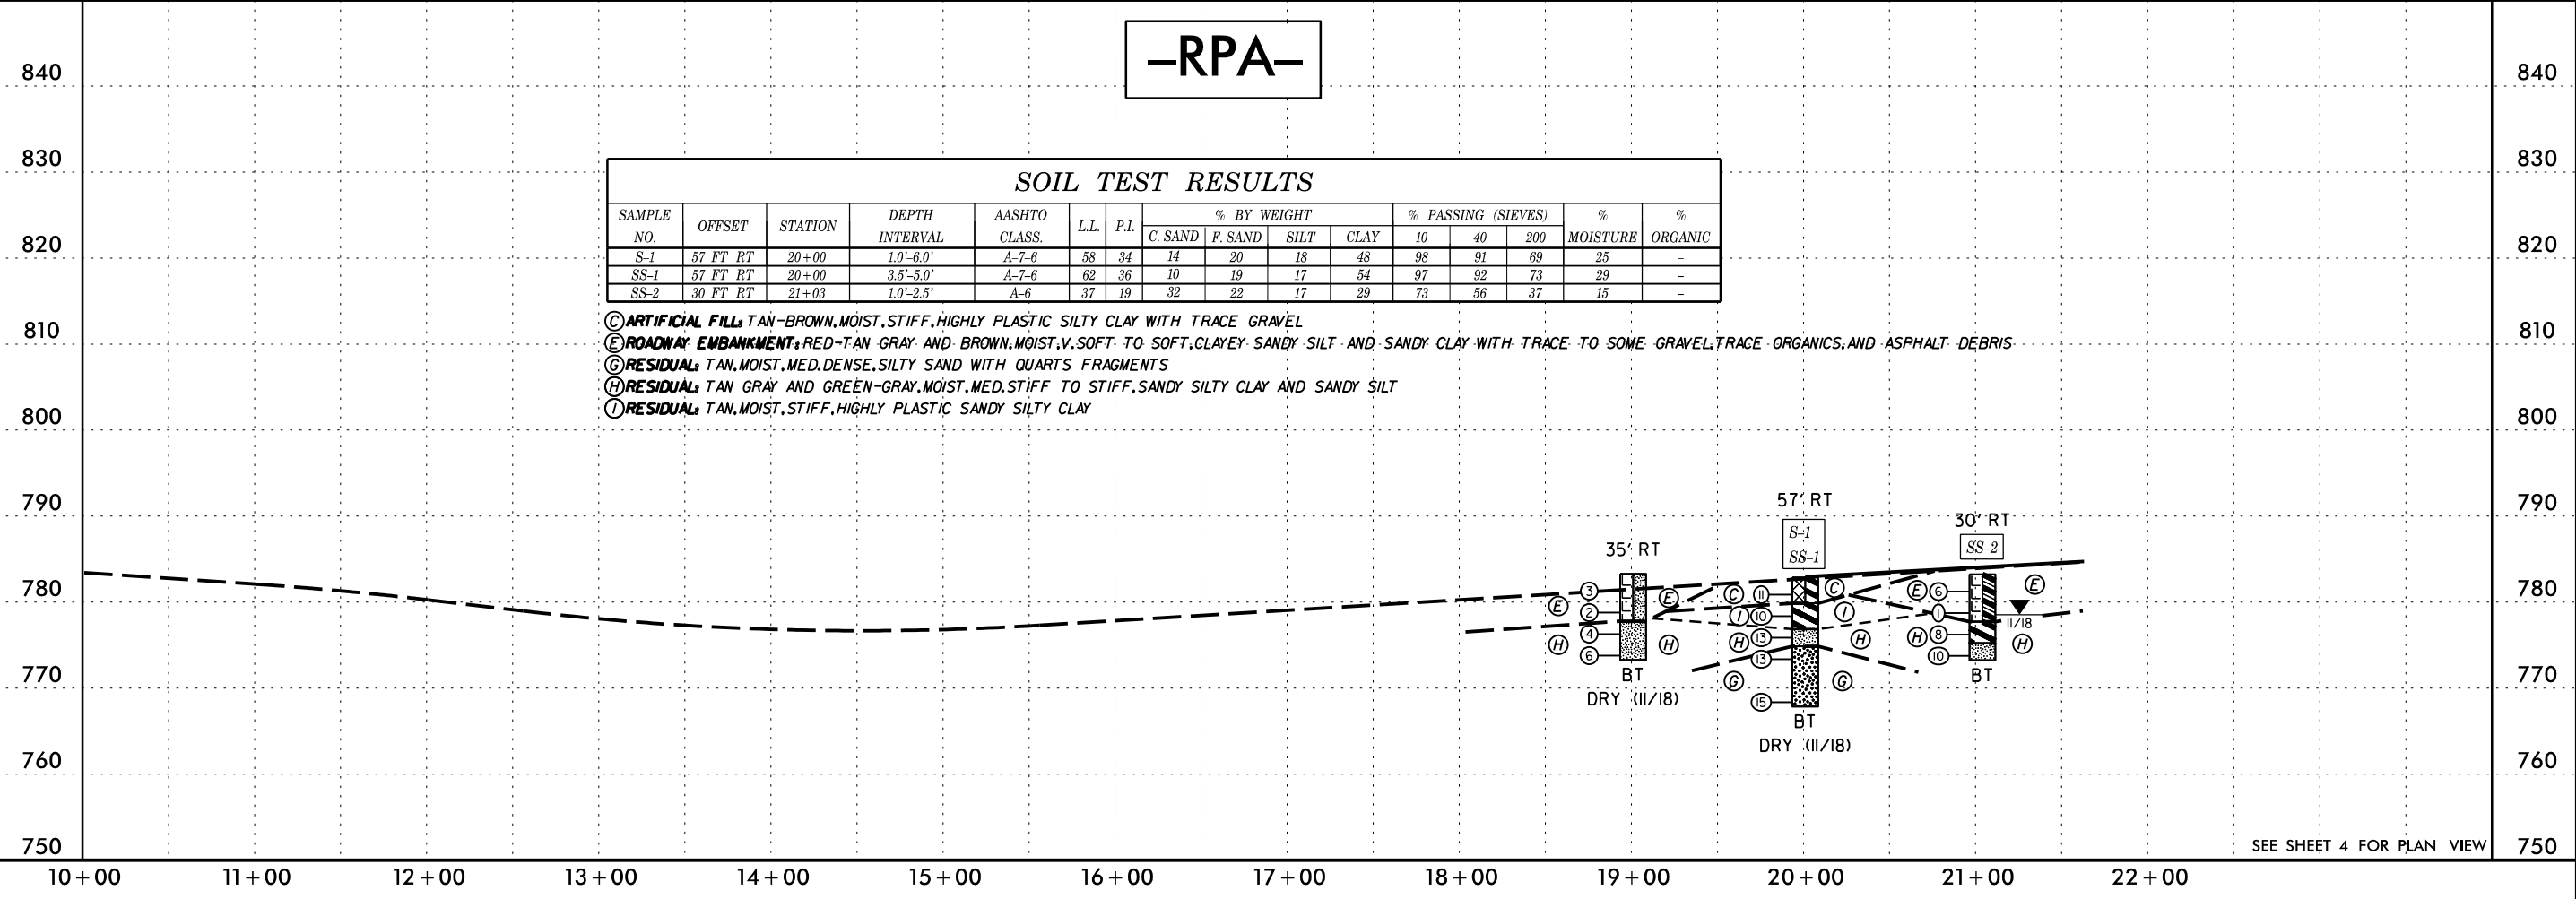


SEE SHEET 4 FOR PLAN VIEW

5/28/99
 12-056-2018 11/27
 I:\Projects\2018\1127\18-018\GIS\070.00 NCDOT GEU U-5757 NC 8 Widening in Lexington\U5757_GEO_PDMY\CADD_GEO\TECH\Plan\Prof\U-5757_GEO_pf108.dgn

5/28/99
18-DIG-2018 03/26/18 618070.00 NCDOT GEU U-5757 NC 8 Widening in Lexington\U5757_GEO_RDW\CADD_GEOTECH\Plan\Prof\U-5757_GEO_pf109.dgn
C:\Users\jgallagher





PROJECT REFERENCE NO. U-5757	SHEET NO. 9
ROADWAY DESIGN ENGINEER	HYDRAULICS ENGINEER
INCOMPLETE PLANS DO NOT USE FOR R/W ACQUISITION	
DOCUMENT NOT CONSIDERED FINAL UNLESS ALL SIGNATURES COMPLETED	
SEPI ENGINEERING & CONSTRUCTION	
<small>1025 Wade Avenue Raleigh, NC 27605 Tel: 919-789-9977 Fax: 919-789-9591 License: C-2197</small>	

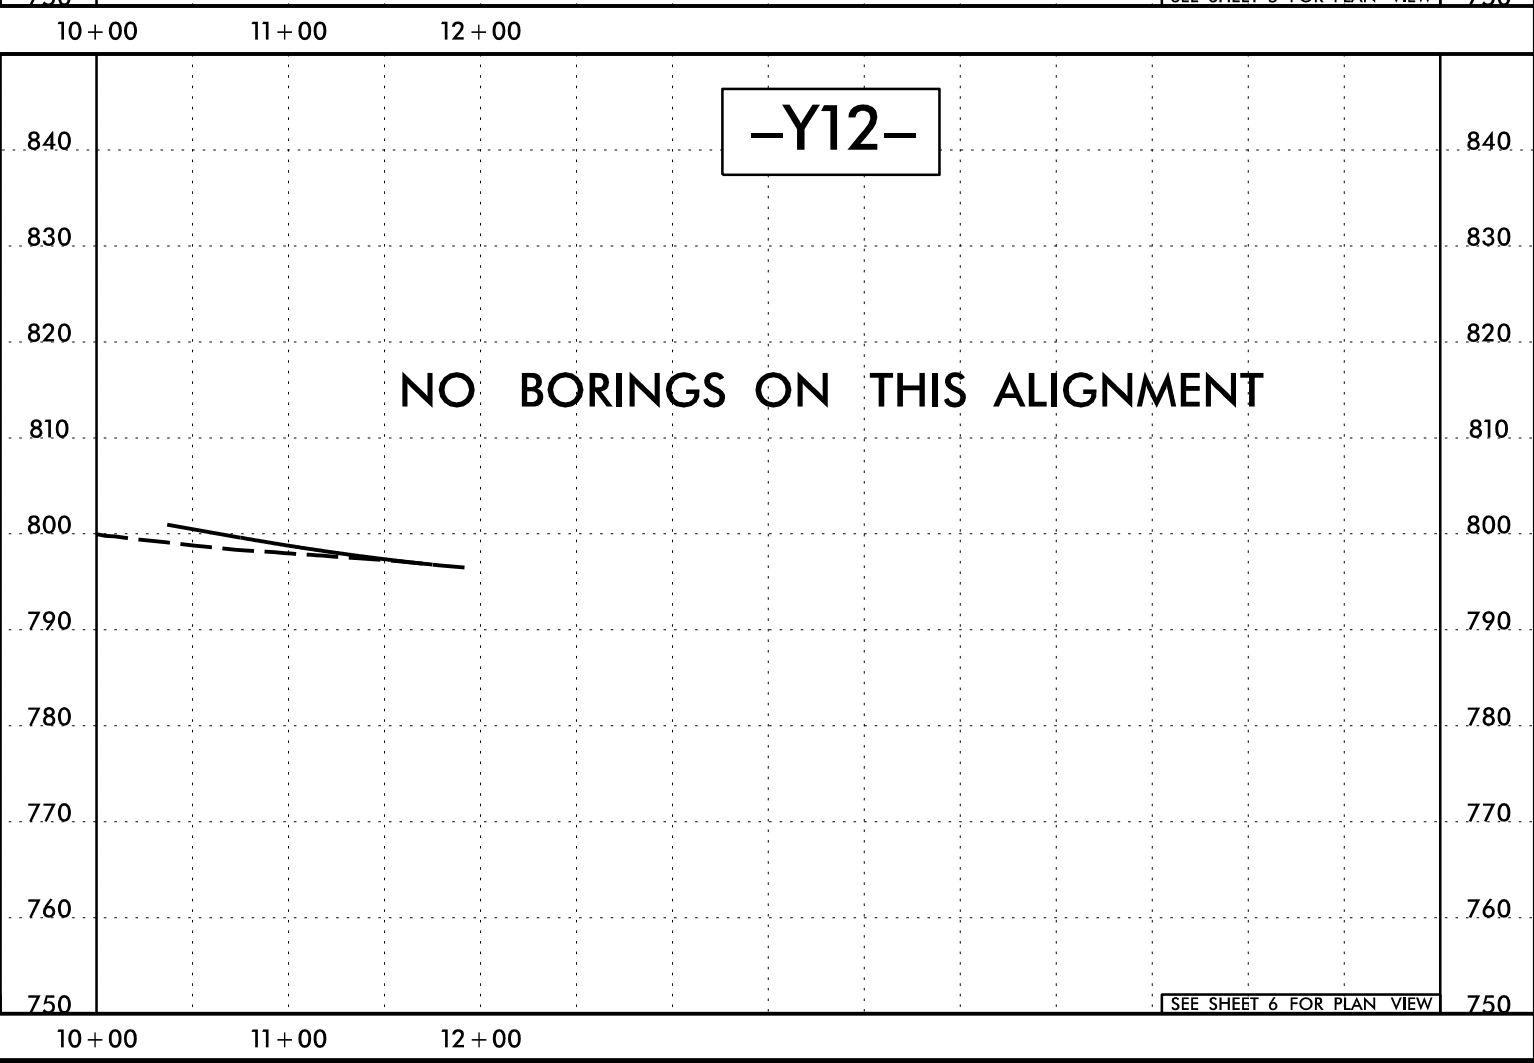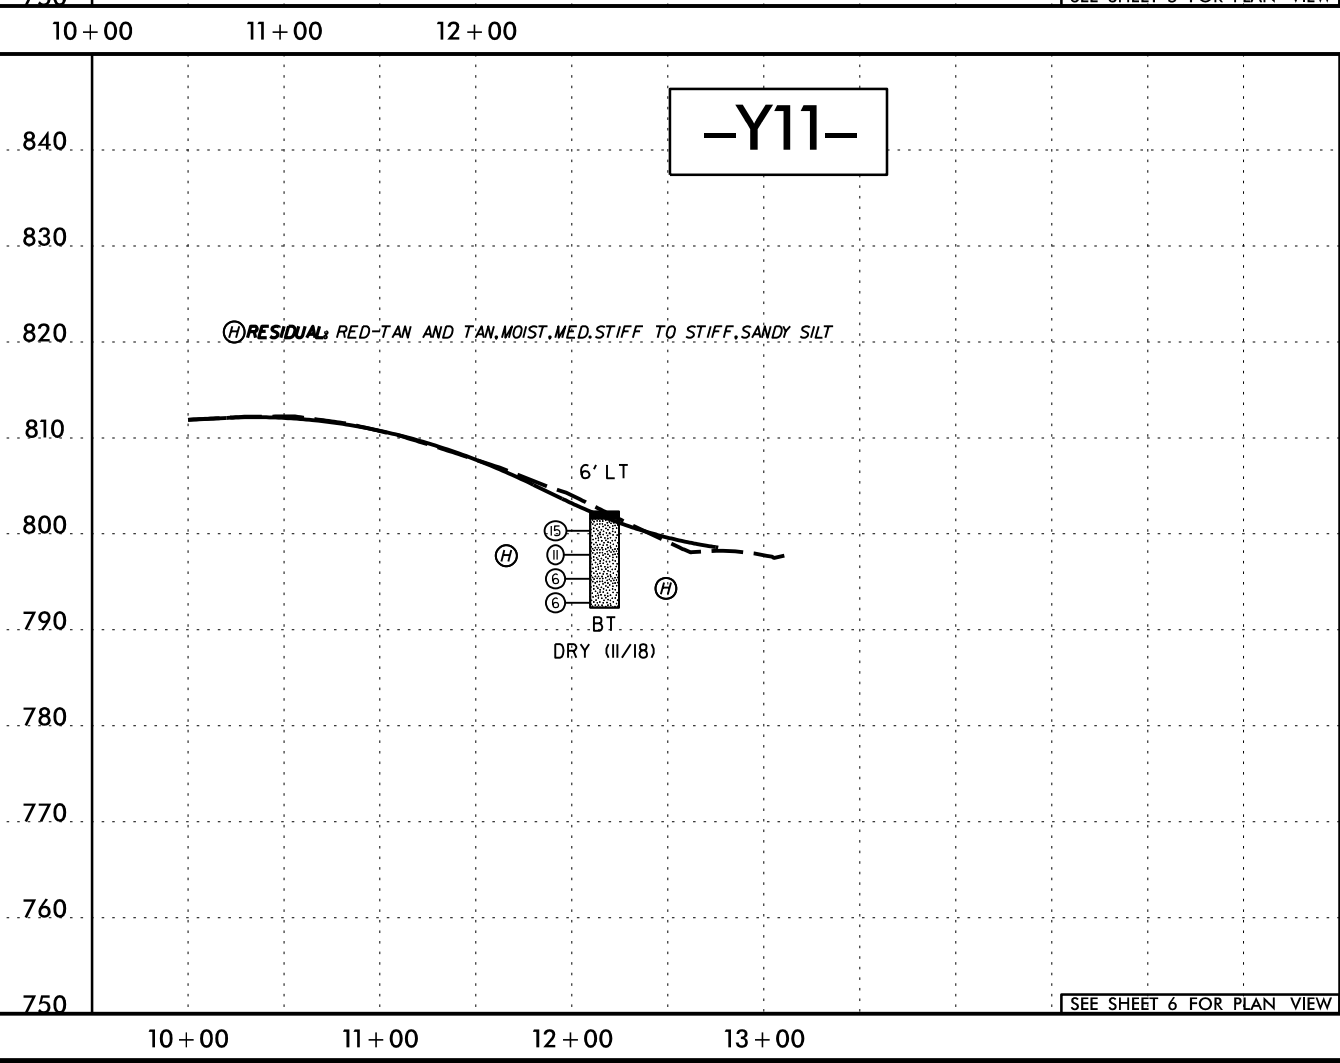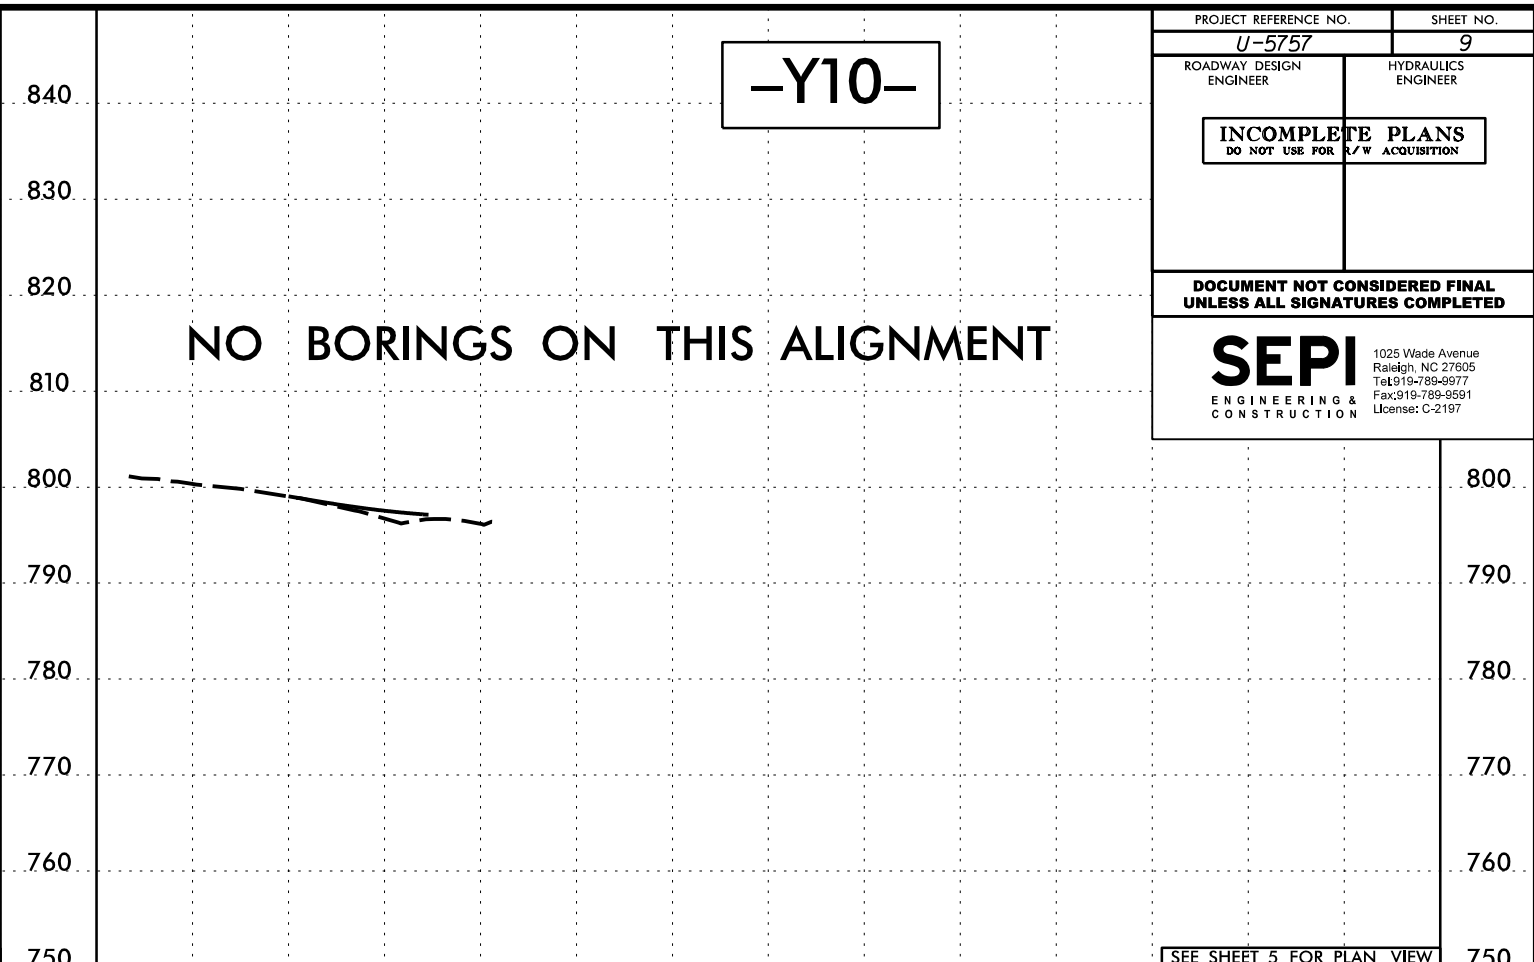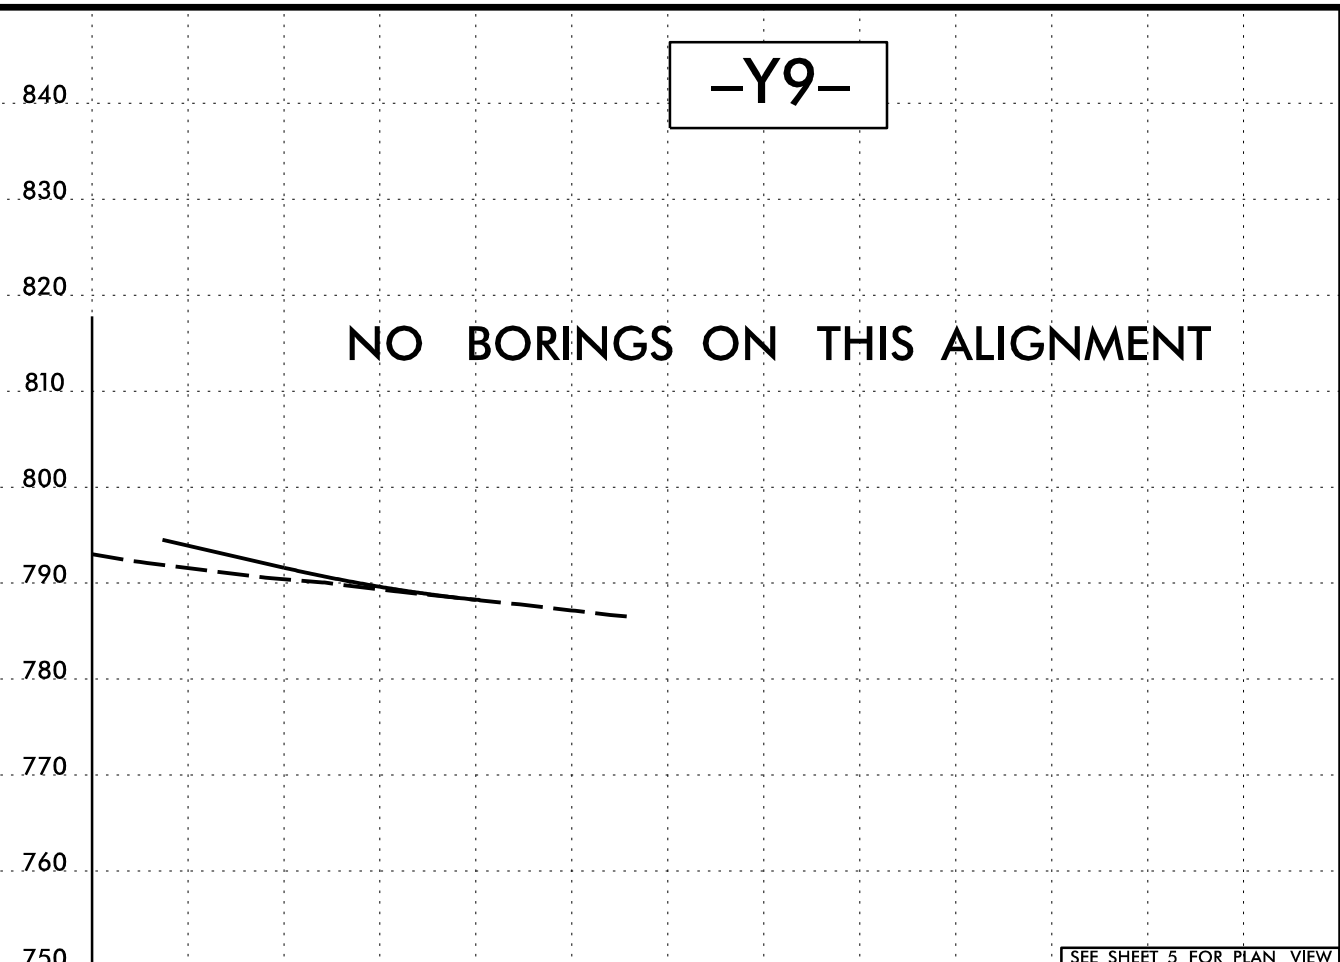


5/28/99

I:\05-2018\0318\GIS\GIS\070.00\NCDOT\GEU U-5757\NC 8 Widening in Lexington\U5757_GEO_PDM\CADD_GEO\TECH\Plan\Prof\U-5757_GEO_pf110.dgn


PROJECT REFERENCE NO. U-5757	SHEET NO. 10
ROADWAY DESIGN ENGINEER	HYDRAULICS ENGINEER
INCOMPLETE PLANS DO NOT USE FOR R/W ACQUISITION	
DOCUMENT NOT CONSIDERED FINAL UNLESS ALL SIGNATURES COMPLETED	
SEPI 1025 Wade Avenue Raleigh, NC 27605 Tel: 919-789-9977 Fax: 919-789-9591 License: C-2197	

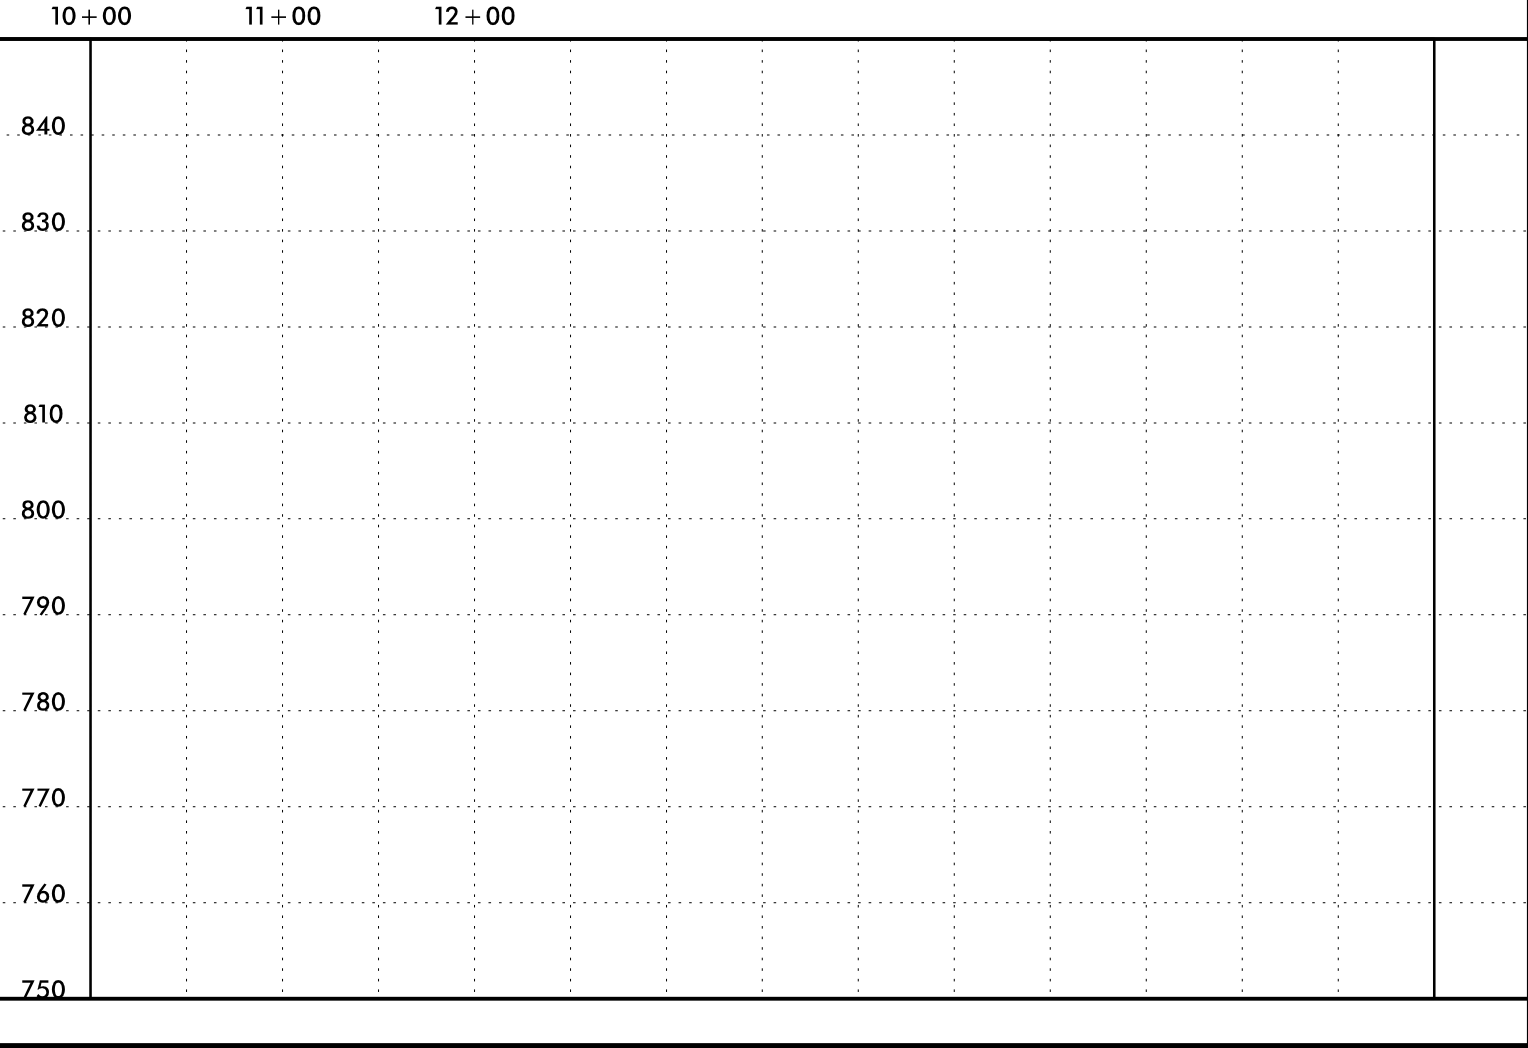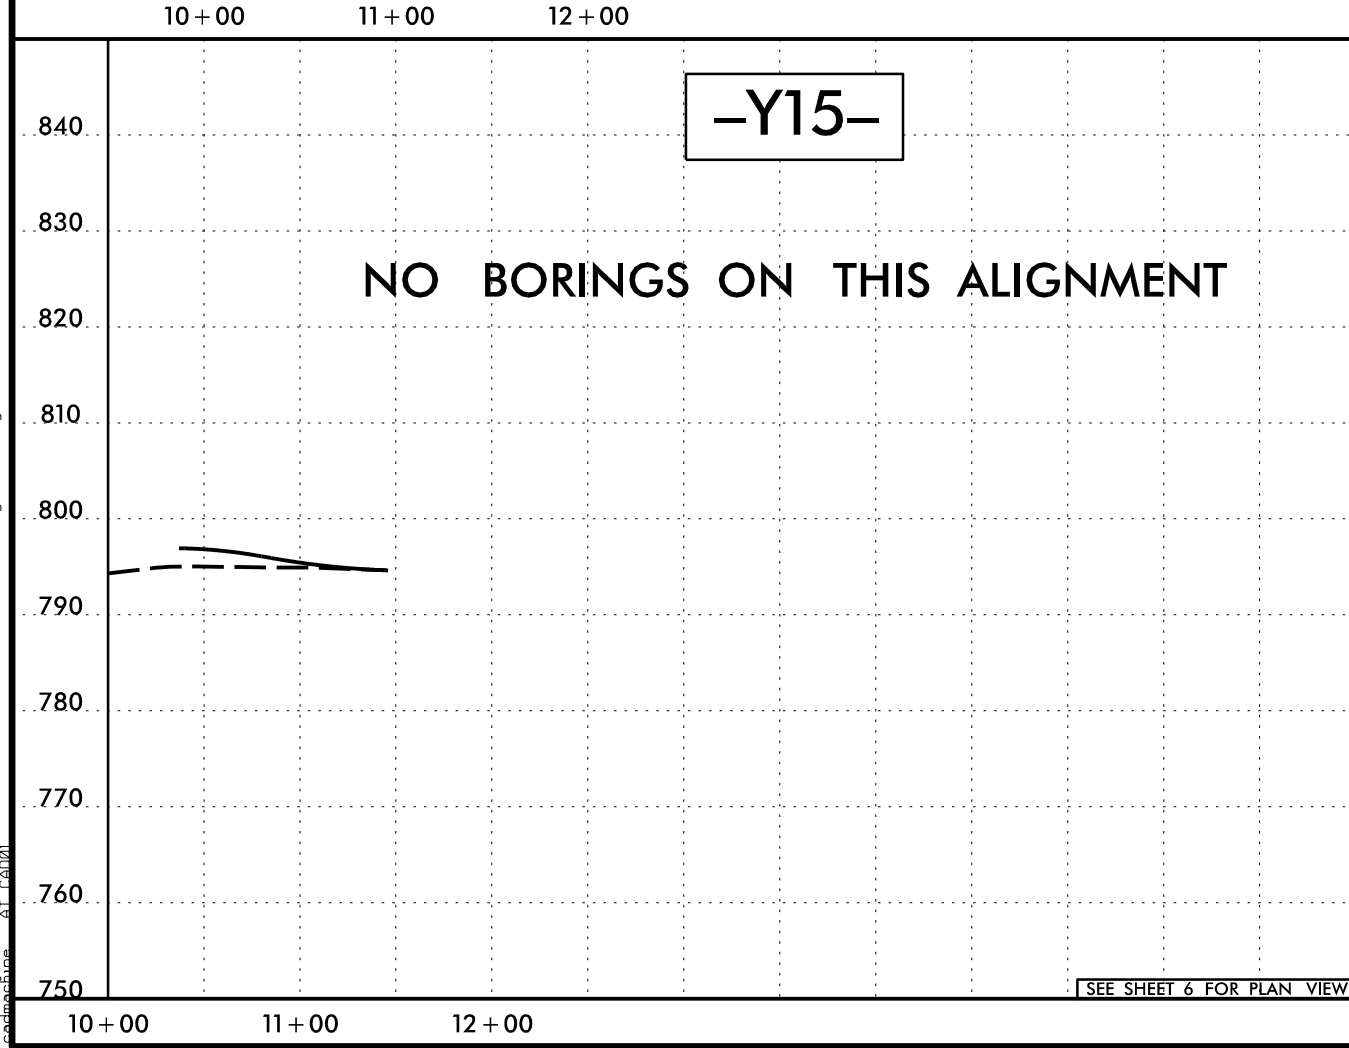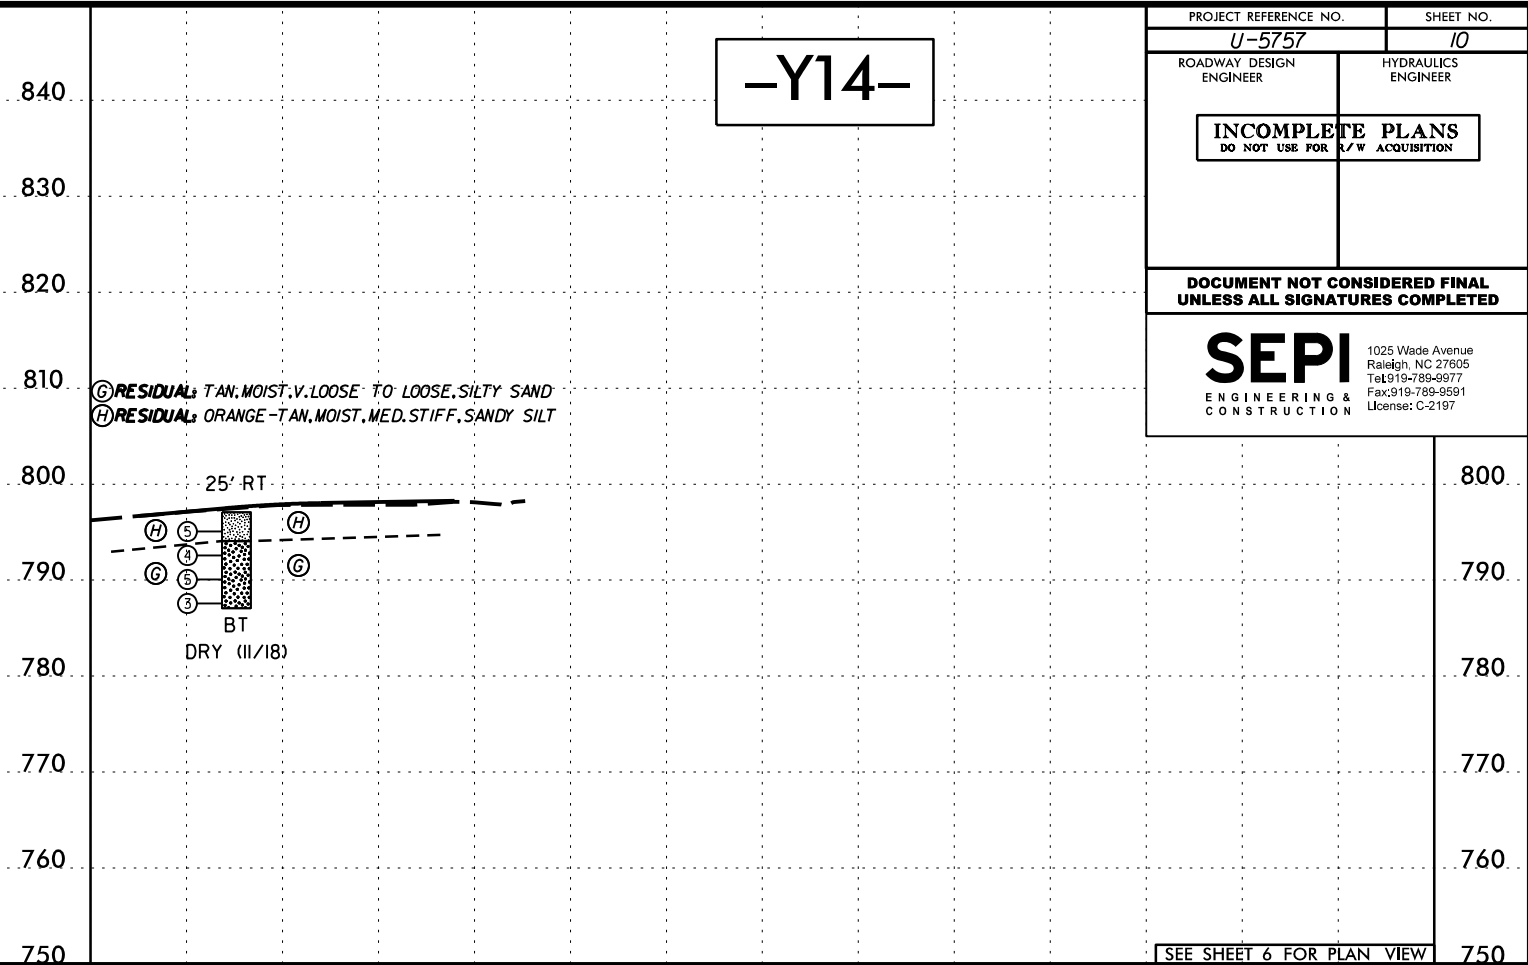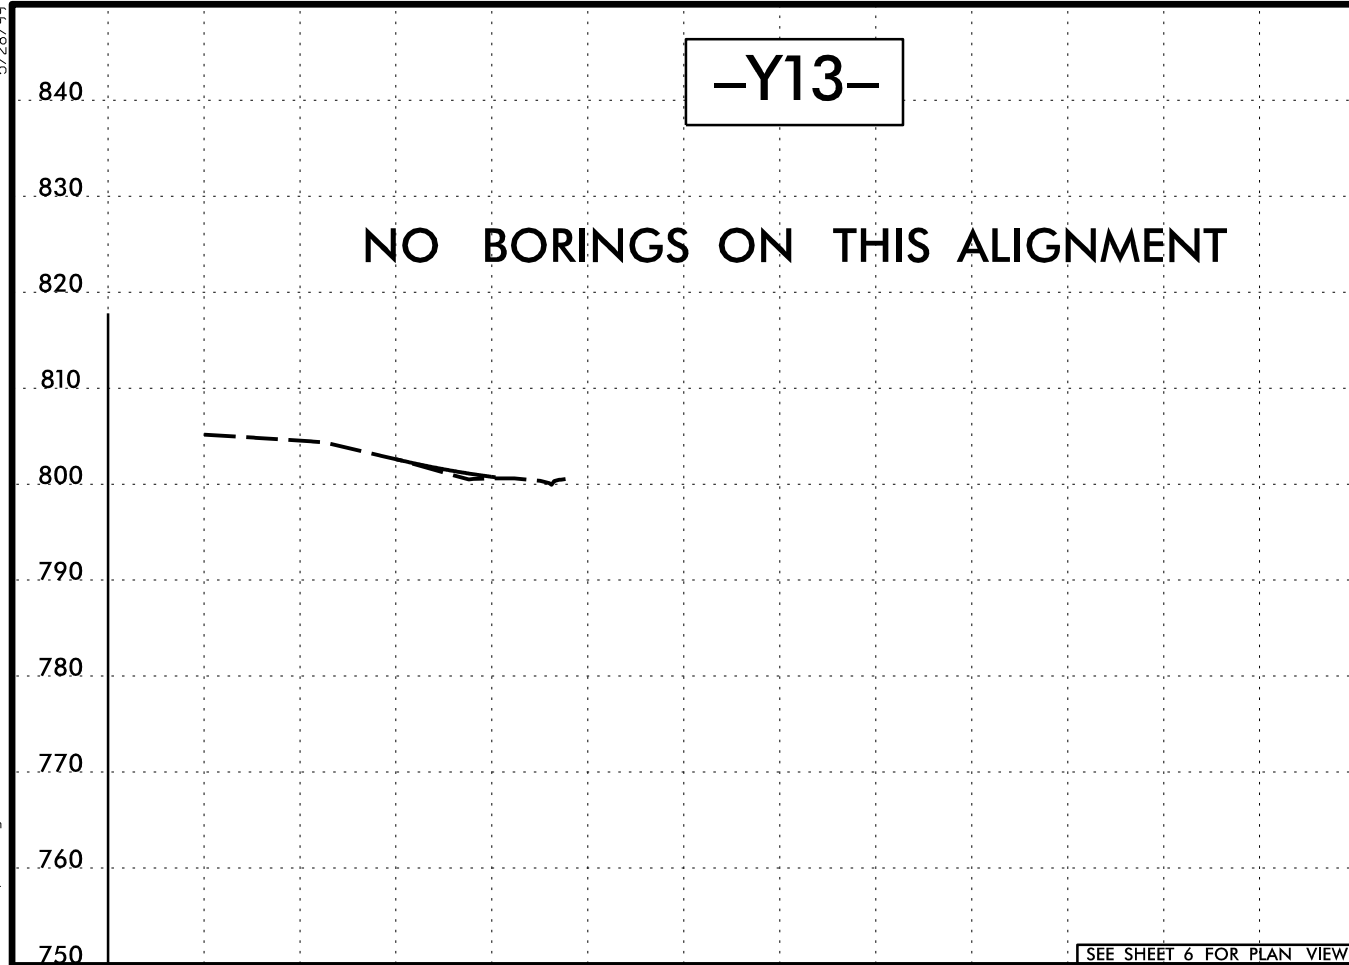

6/23/16


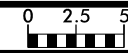


PROJ. REFERENCE NO.	SHEET NO.
U-5757	11

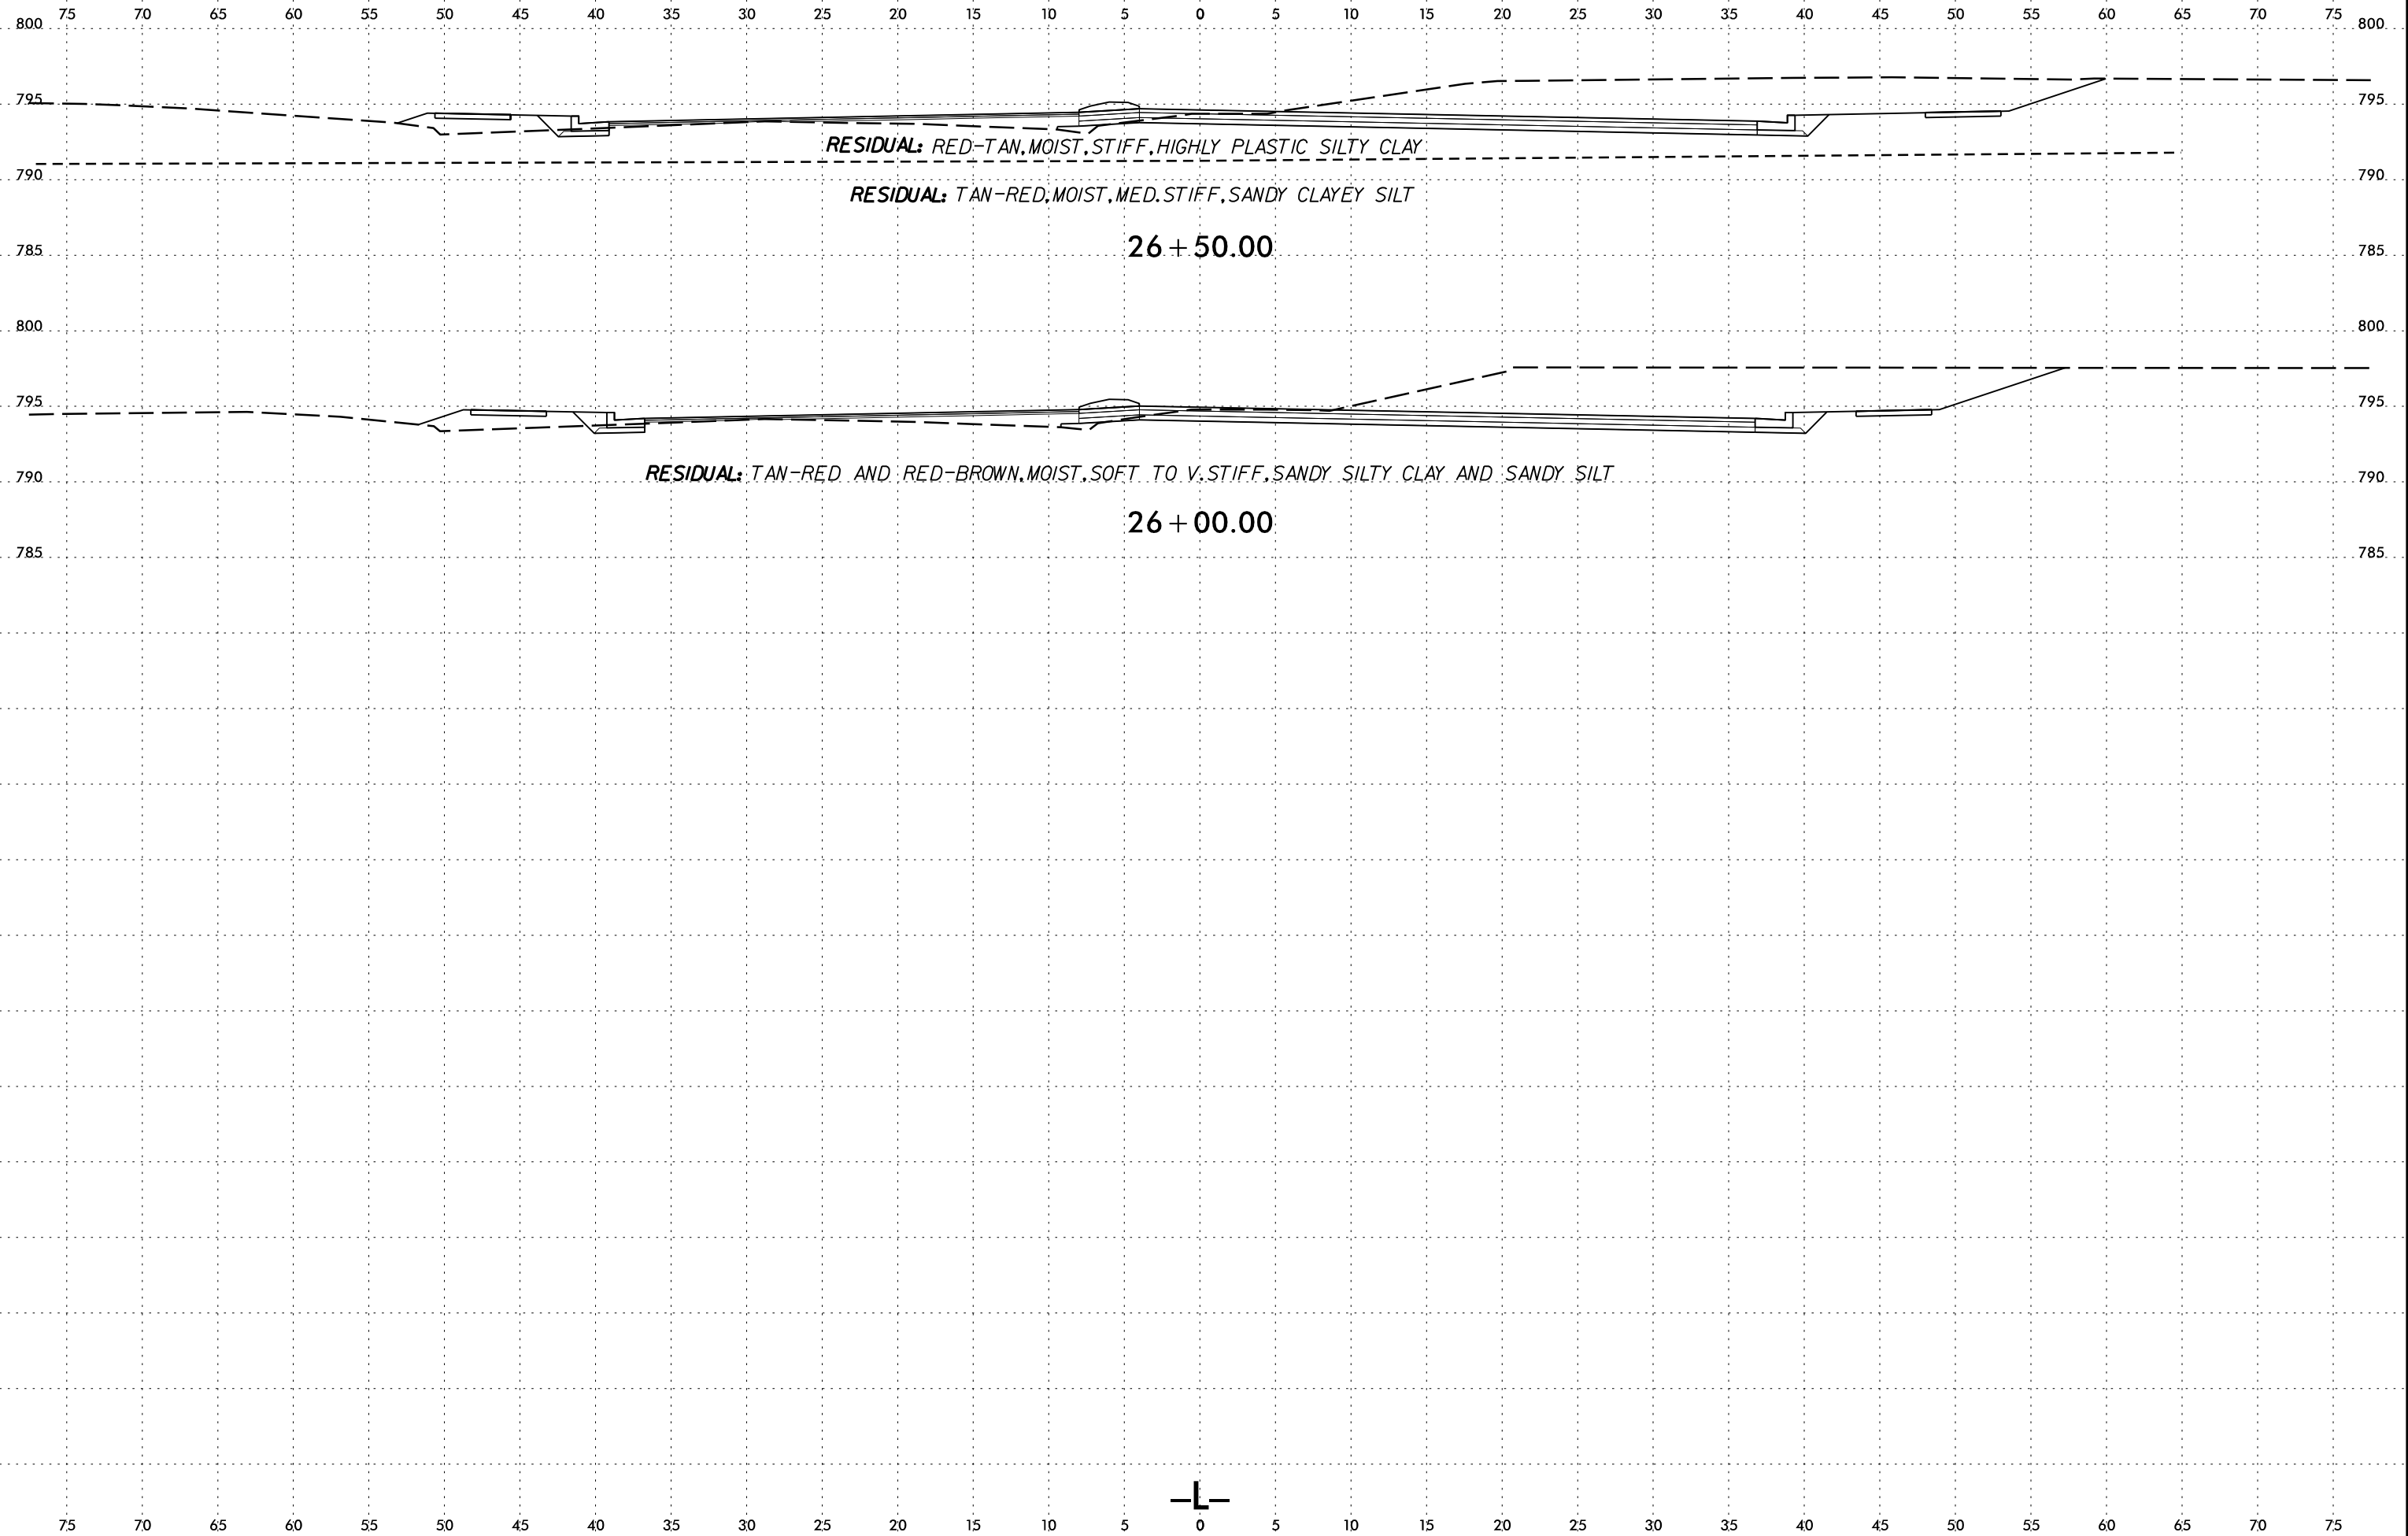

I:\Projects\2018\18070.00 NCDOT GEU U-5757 NC 8 Widening in Lexington\U5757_GEO_RDW\CADD_GEO\TECH\XSEC\U-5757_GEO_xpl_L.dgn
 6/23/16
 cadmac@ncdot.gov


6/23/16

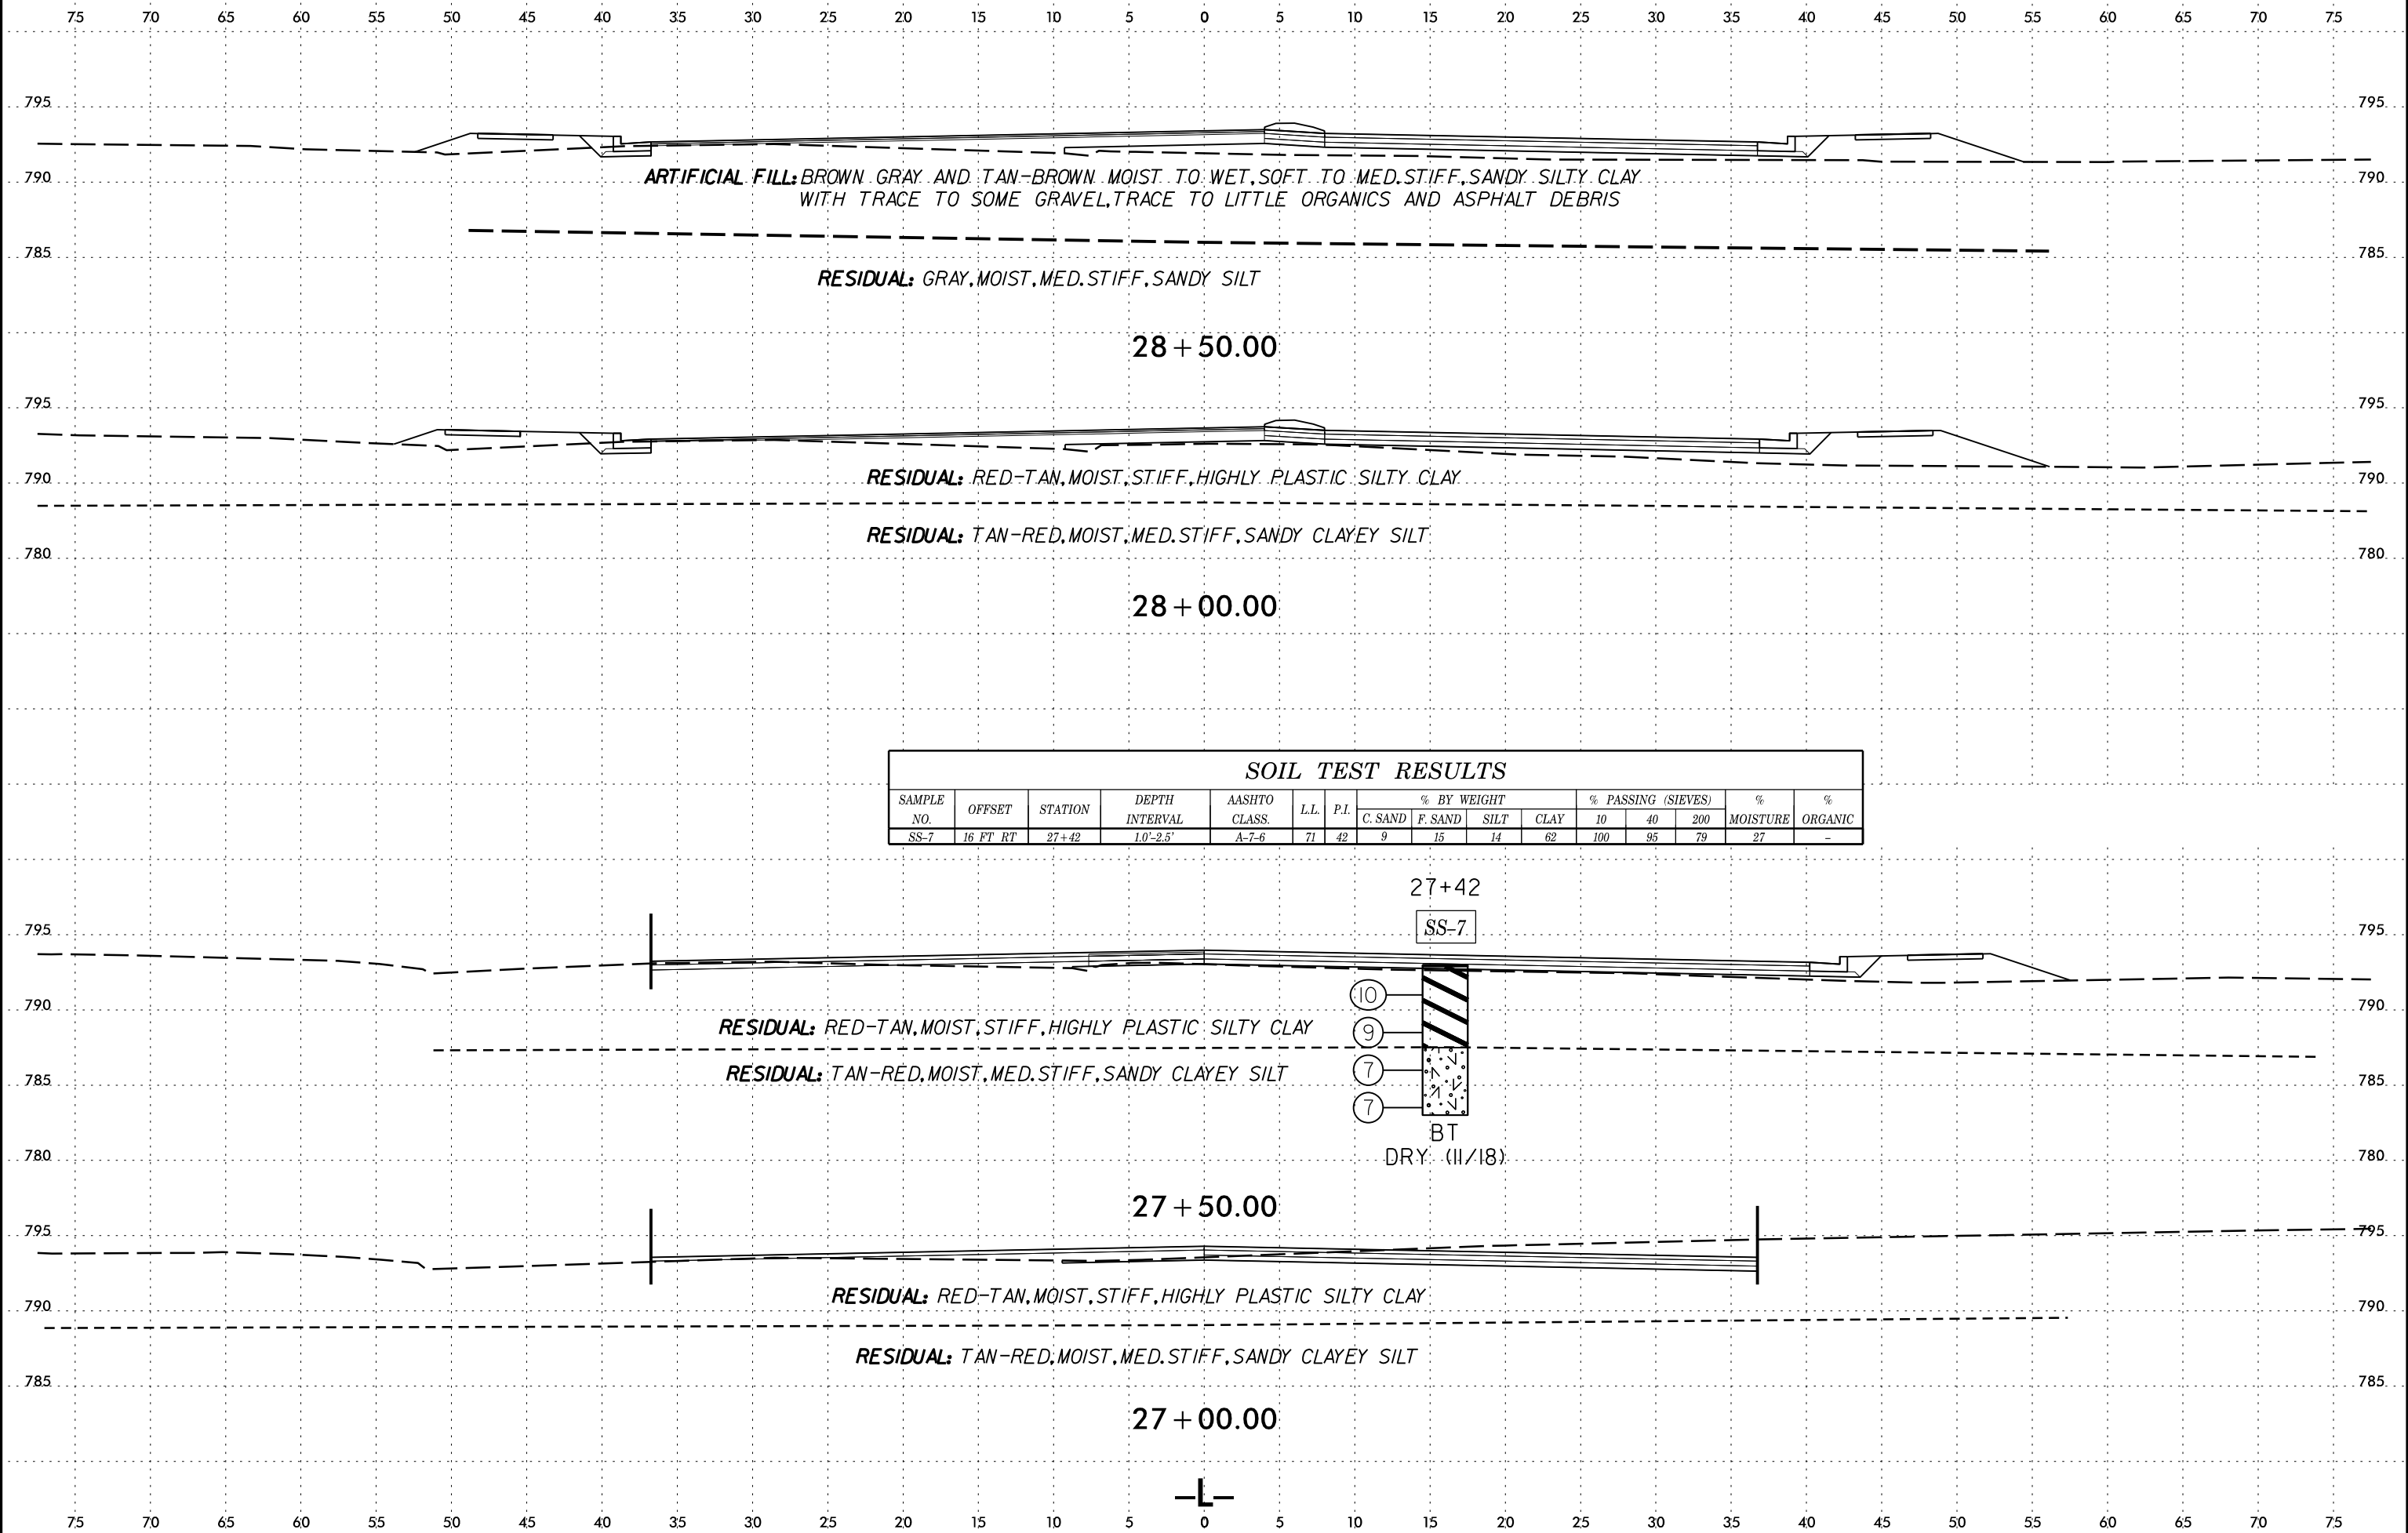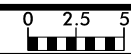

SOIL TEST RESULTS															
SAMPLE NO.	OFFSET	STATION	DEPTH INTERVAL	AASHTO CLASS.	LL	P.I.	% BY WEIGHT				% PASSING (SIEVES)			% MOISTURE	% ORGANIC
							C. SAND	F. SAND	SILT	CLAY	10	40	200		
SS-7	16 FT RT	27+42	1.0'-2.5'	A-7-6	71	42	9	15	14	62	100	95	79	27	-

27+42

SS-7

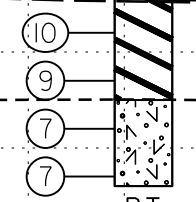


BT
DRY (11/18)

I:\Projects\2018\18070\00 NCDOT GEU U-5757 NC 8 Widening in Lexington\U5757_GEO_RDWY\CADD_GEO\TECH\sec\U-5757_GEO_xpl_L.dgn
6/23/16
AL CAD



75 70 65 60 55 50 45 40 35 30 25 20 15 10 5 0 5 10 15 20 25 30 35 40 45 50 55 60 65 70 75

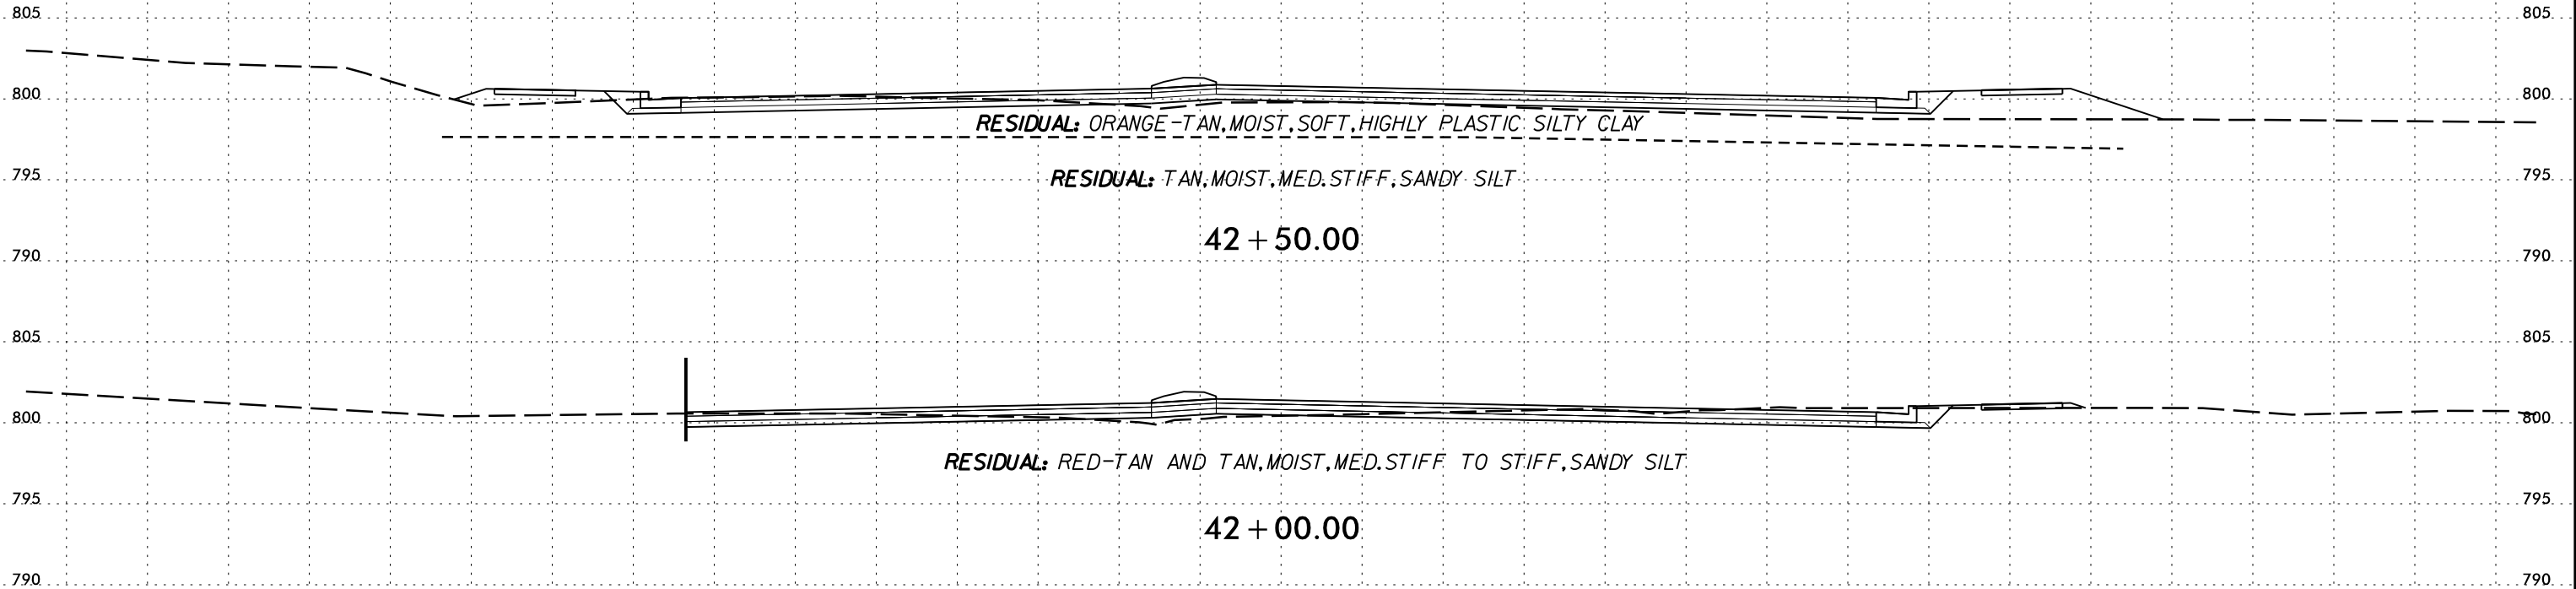

RESIDUAL: ORANGE-TAN, MOIST, SOFT, HIGHLY PLASTIC SILTY CLAY

RESIDUAL: TAN, MOIST, MED. STIFF, SANDY SILT


42 + 50.00

RESIDUAL: RED-TAN AND TAN, MOIST, MED. STIFF TO STIFF, SANDY SILT


42 + 00.00



6/23/16
 I:\Projects\2018\18070.00 NCDOT GEU U-5757 NC 8 Widening in Lexington\U5757_GEO_RDWY\CADD_GEO\TECH\XSEC\U-5757_GEO_xpl_L.dgn
 cadmachine AT CAD01

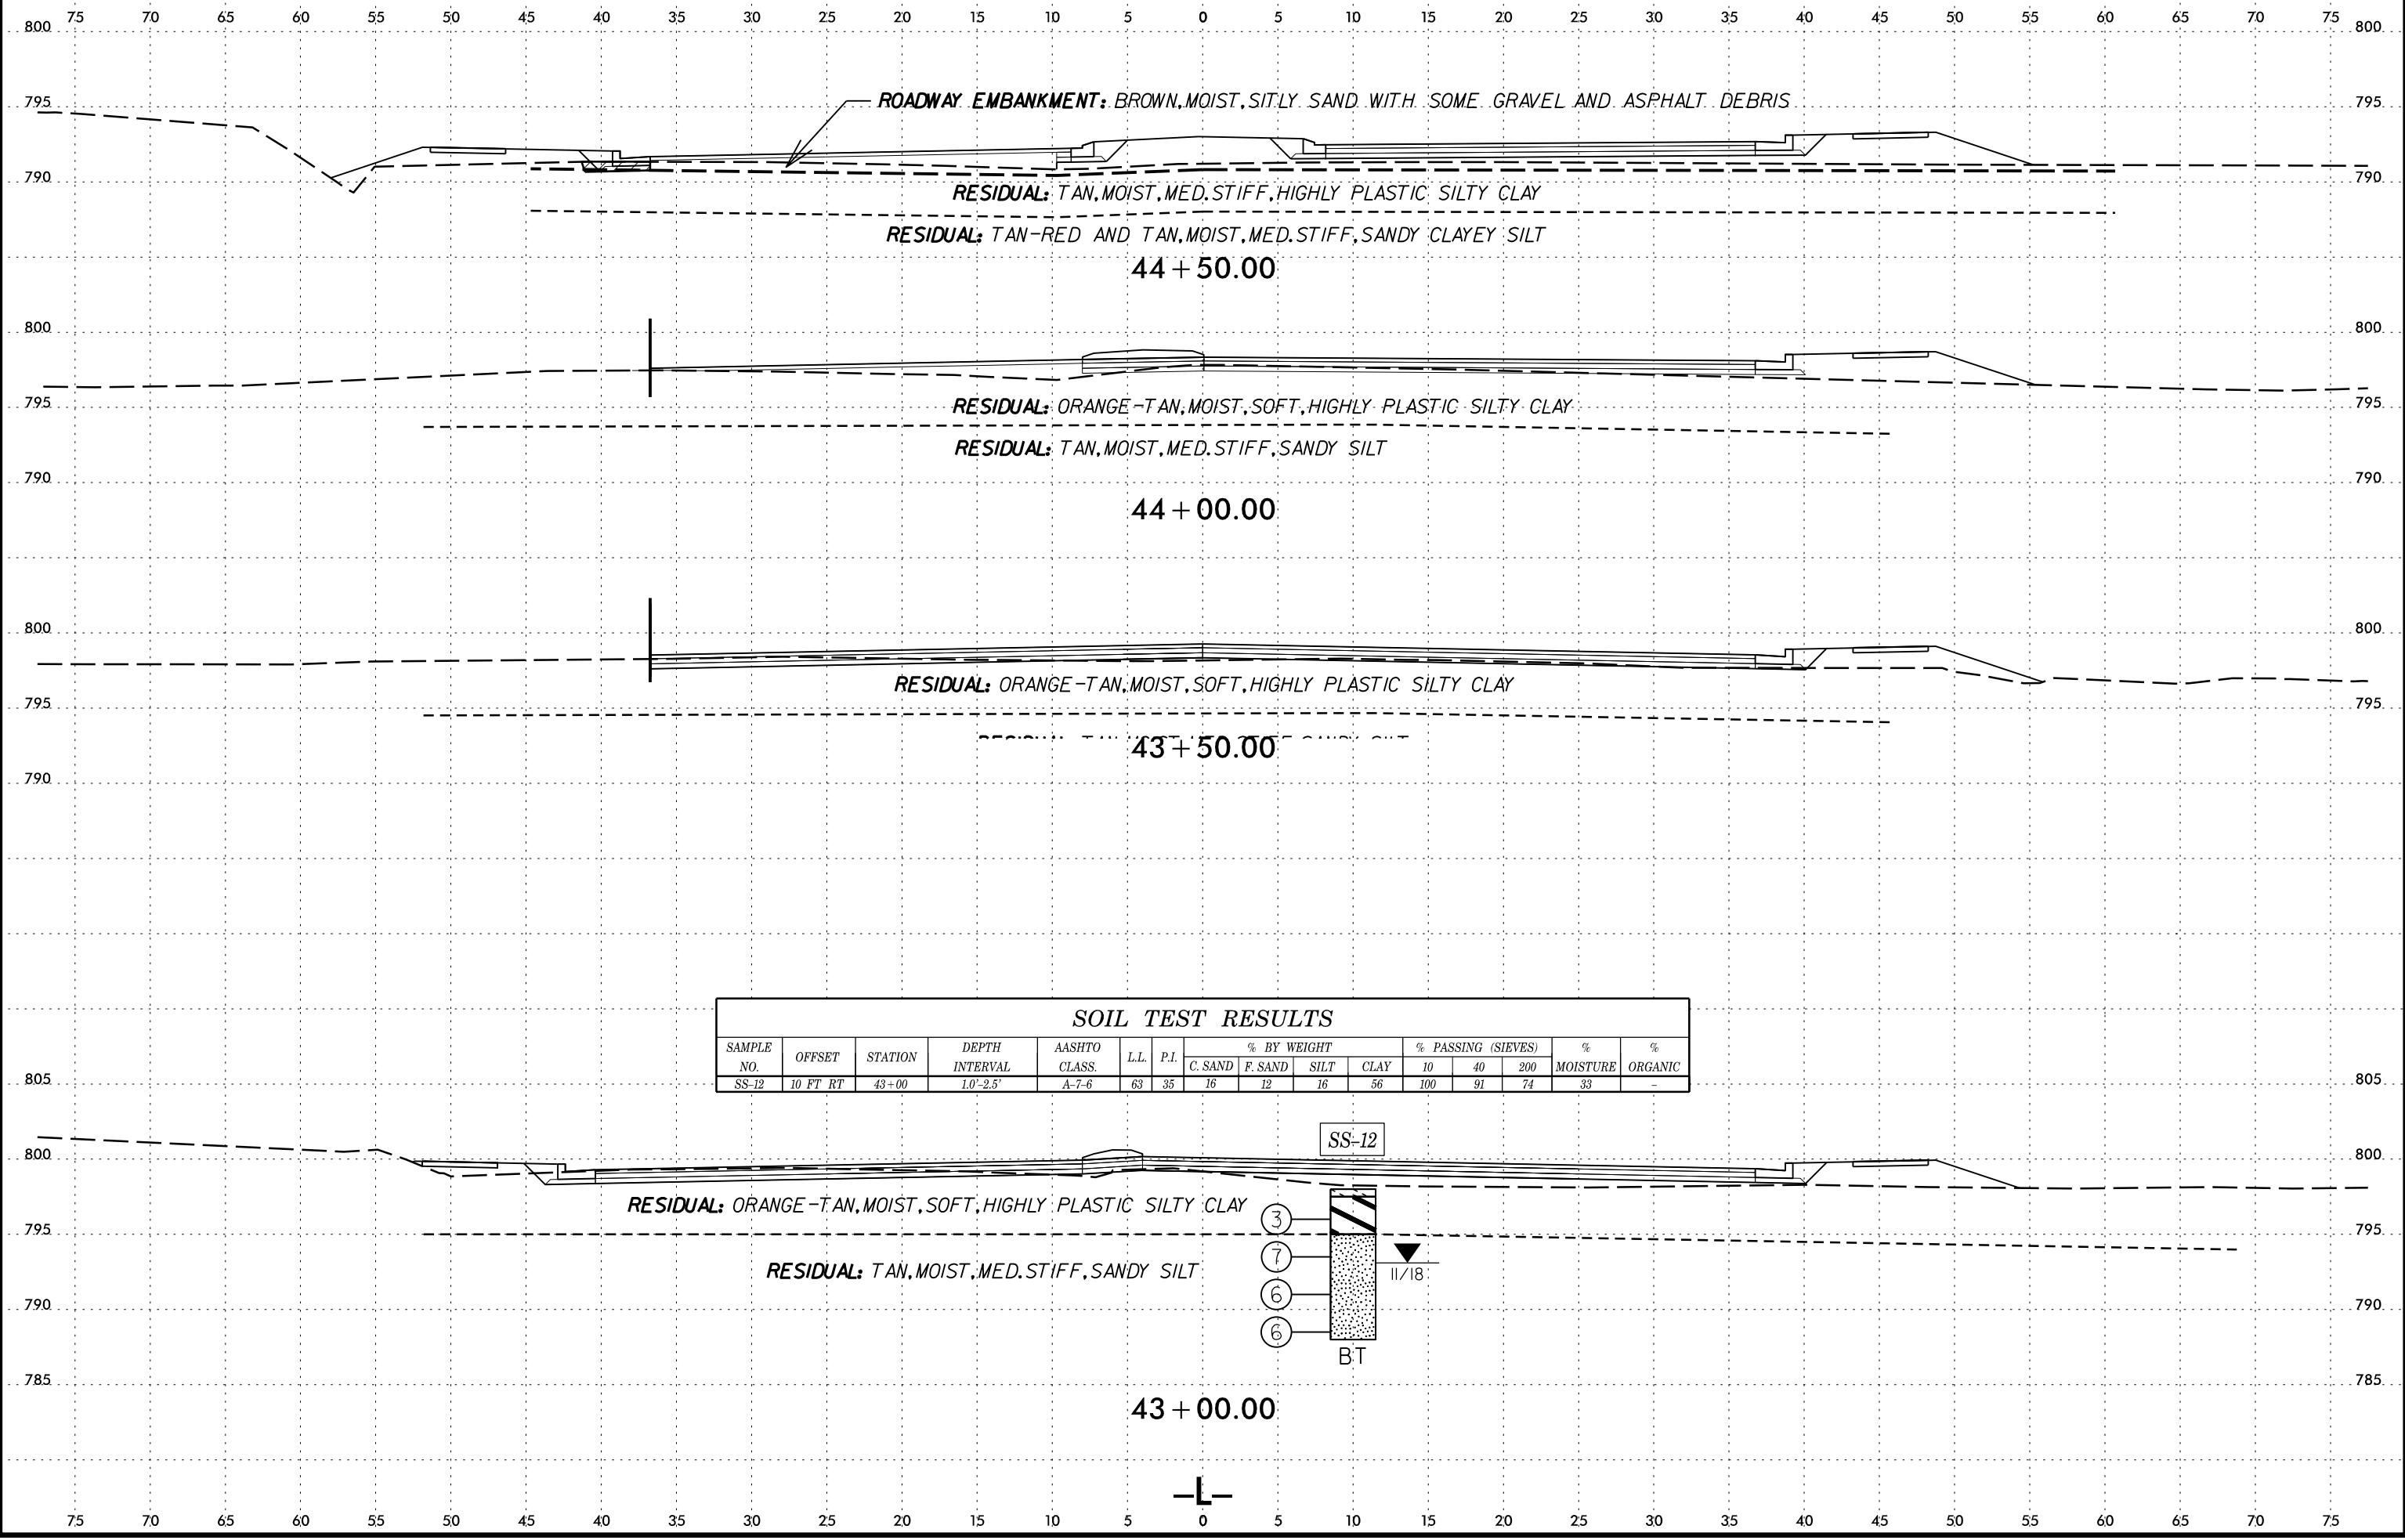

SOIL TEST RESULTS																
SAMPLE NO.	OFFSET	STATION	DEPTH INTERVAL	AASHTO CLASS.	L.L.	P.I.	% BY WEIGHT				% PASSING (SIEVES)			% MOISTURE	% ORGANIC	
							C. SAND	F. SAND	SILT	CLAY	10	40	200			
SS-12	10 FT RT	43+00	10'-2.5'	A-7-6	63	35	16	12	16	56	100	91	74	33	-	

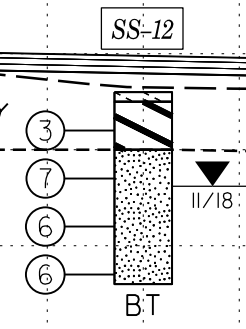


43 + 00.00

43 + 50.00


44 + 00.00

44 + 50.00

6/23/16
I:\Projects\2018\18070\00 NCDOT GEU U-5757 NC 8 Widening in Lexington\U5757_GEO_RDWY\CADD_GEO\GEO\U-5757_GEO_xpl_L.dgn
c:\cadd\at\cadd

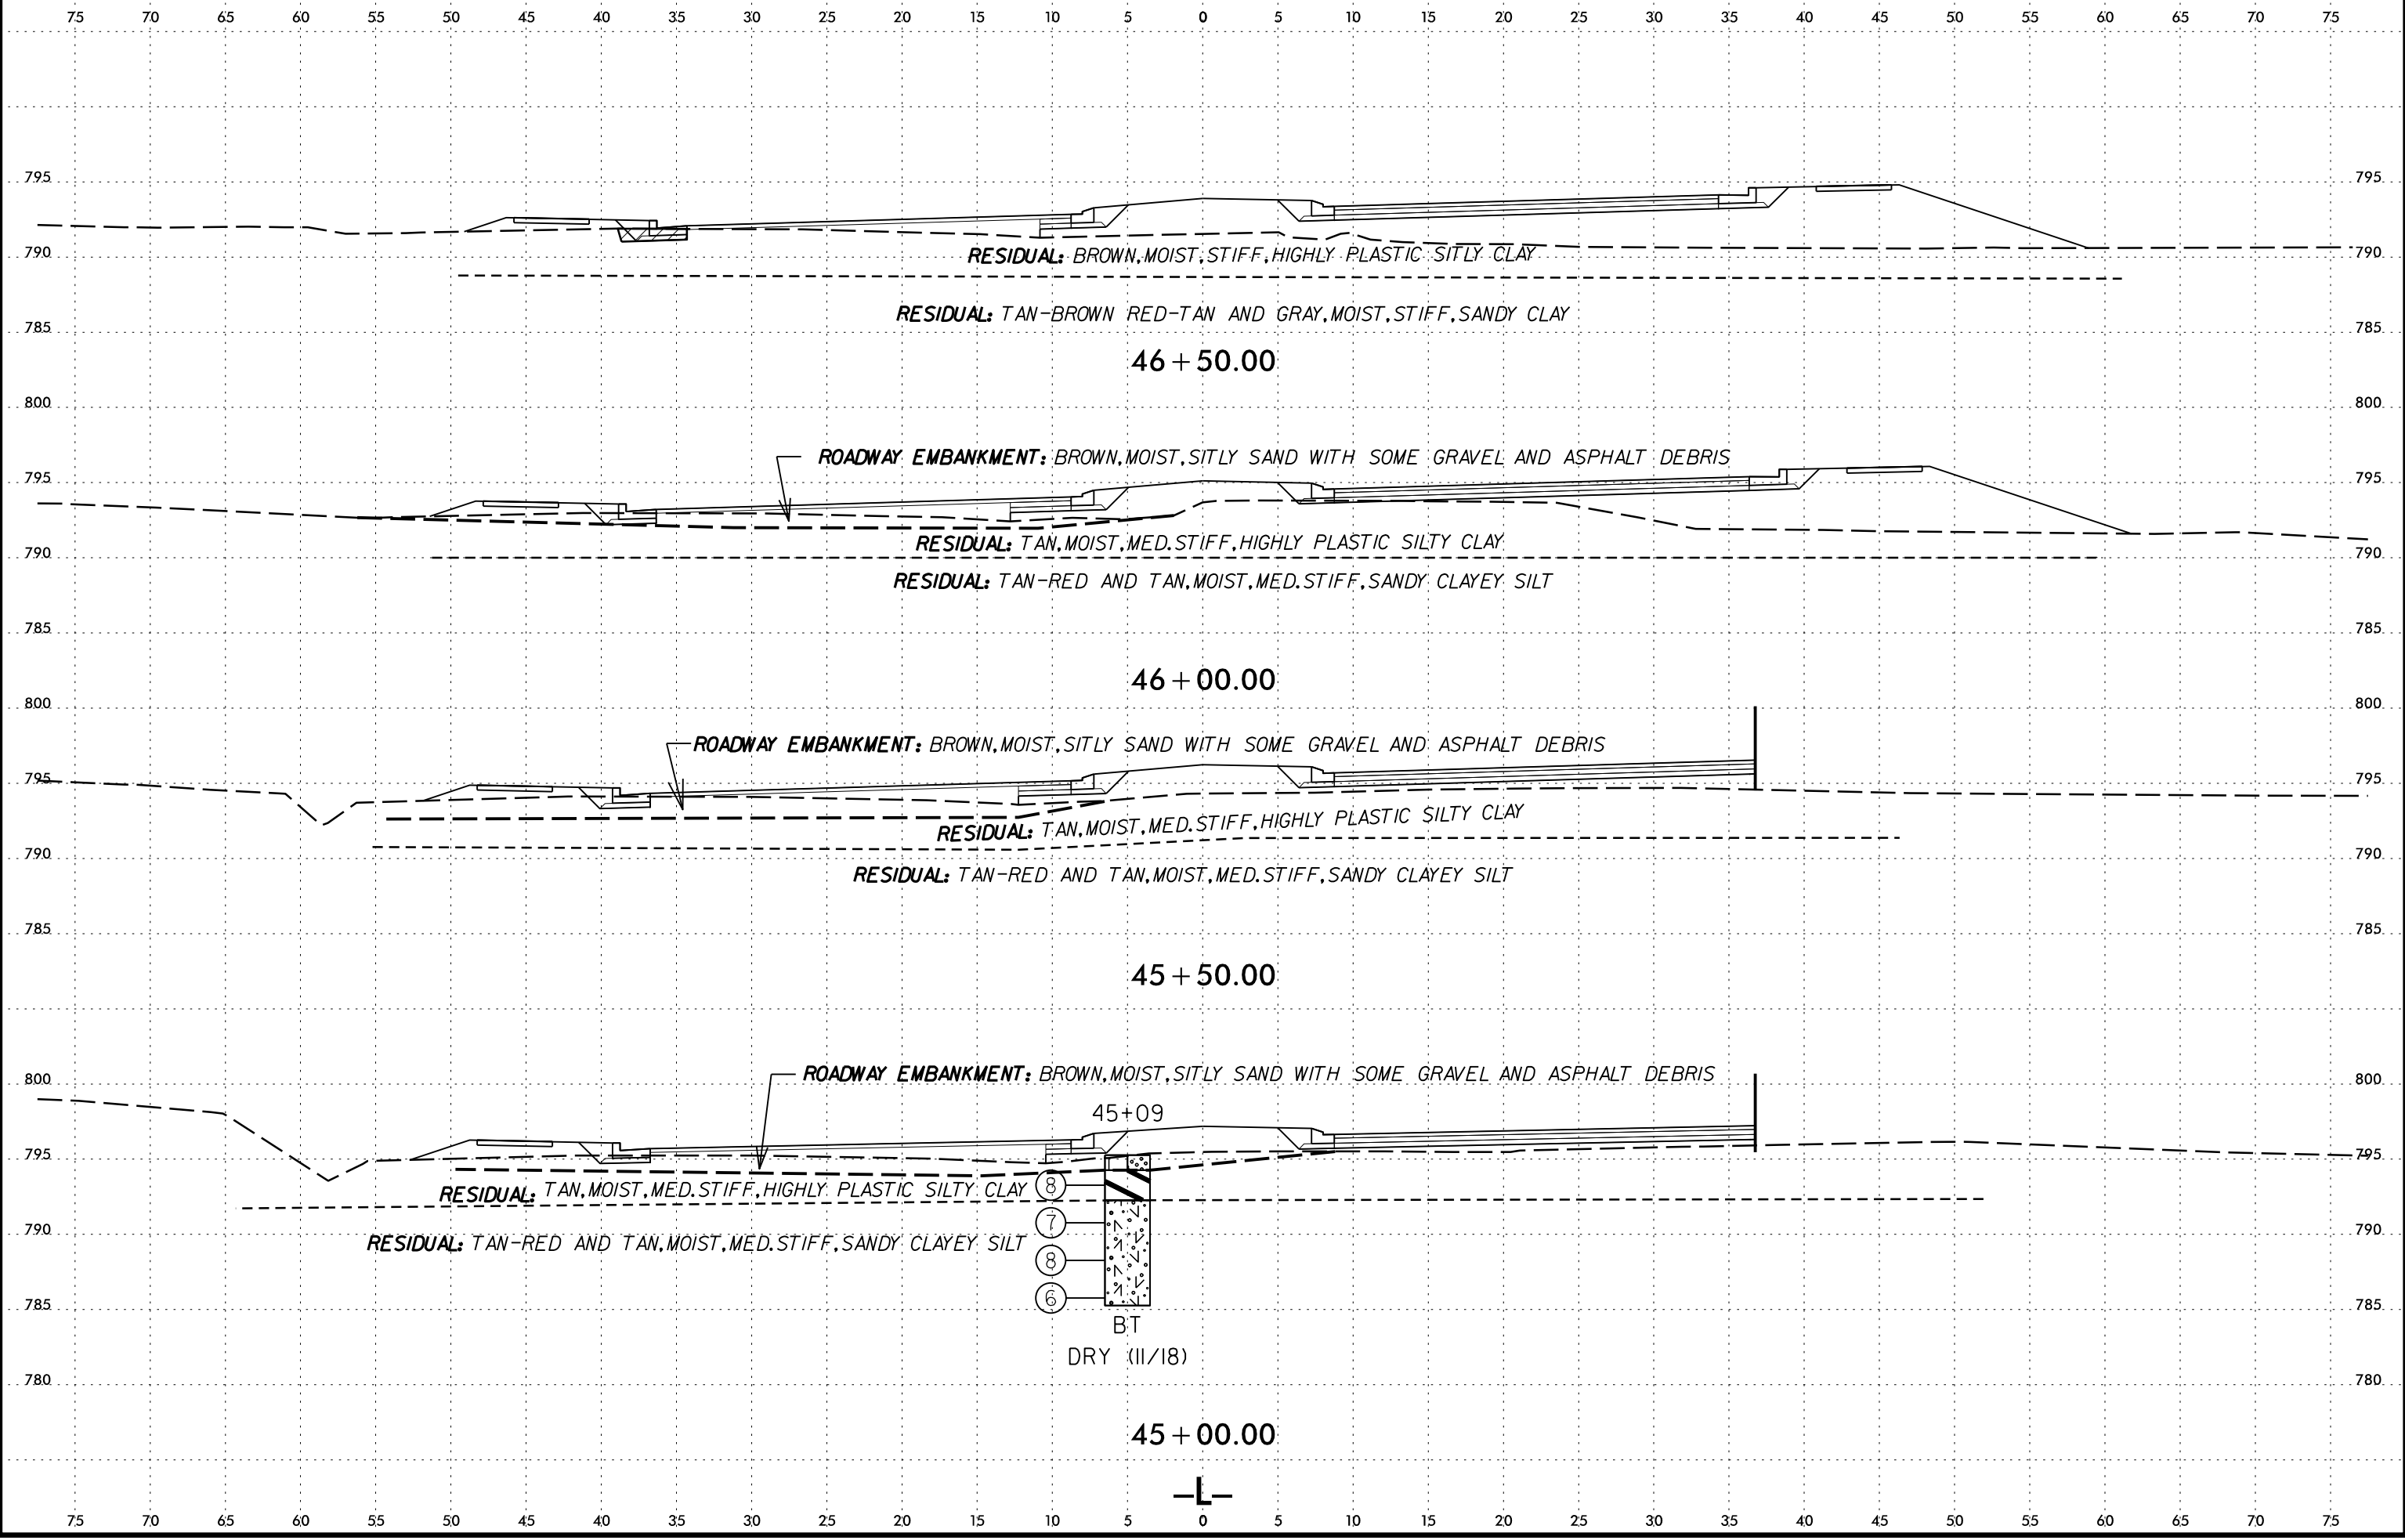

6/23/16
 I:\Projects\2018\18070.00 NCDOT GEU U-5757 NC 8 Widening in Lexington\U5757_GEO_RDWY\CADD_GEOTECH\SSC\U-5757_GEO_xpl_L.dgn
 cadmachine AT CAD01

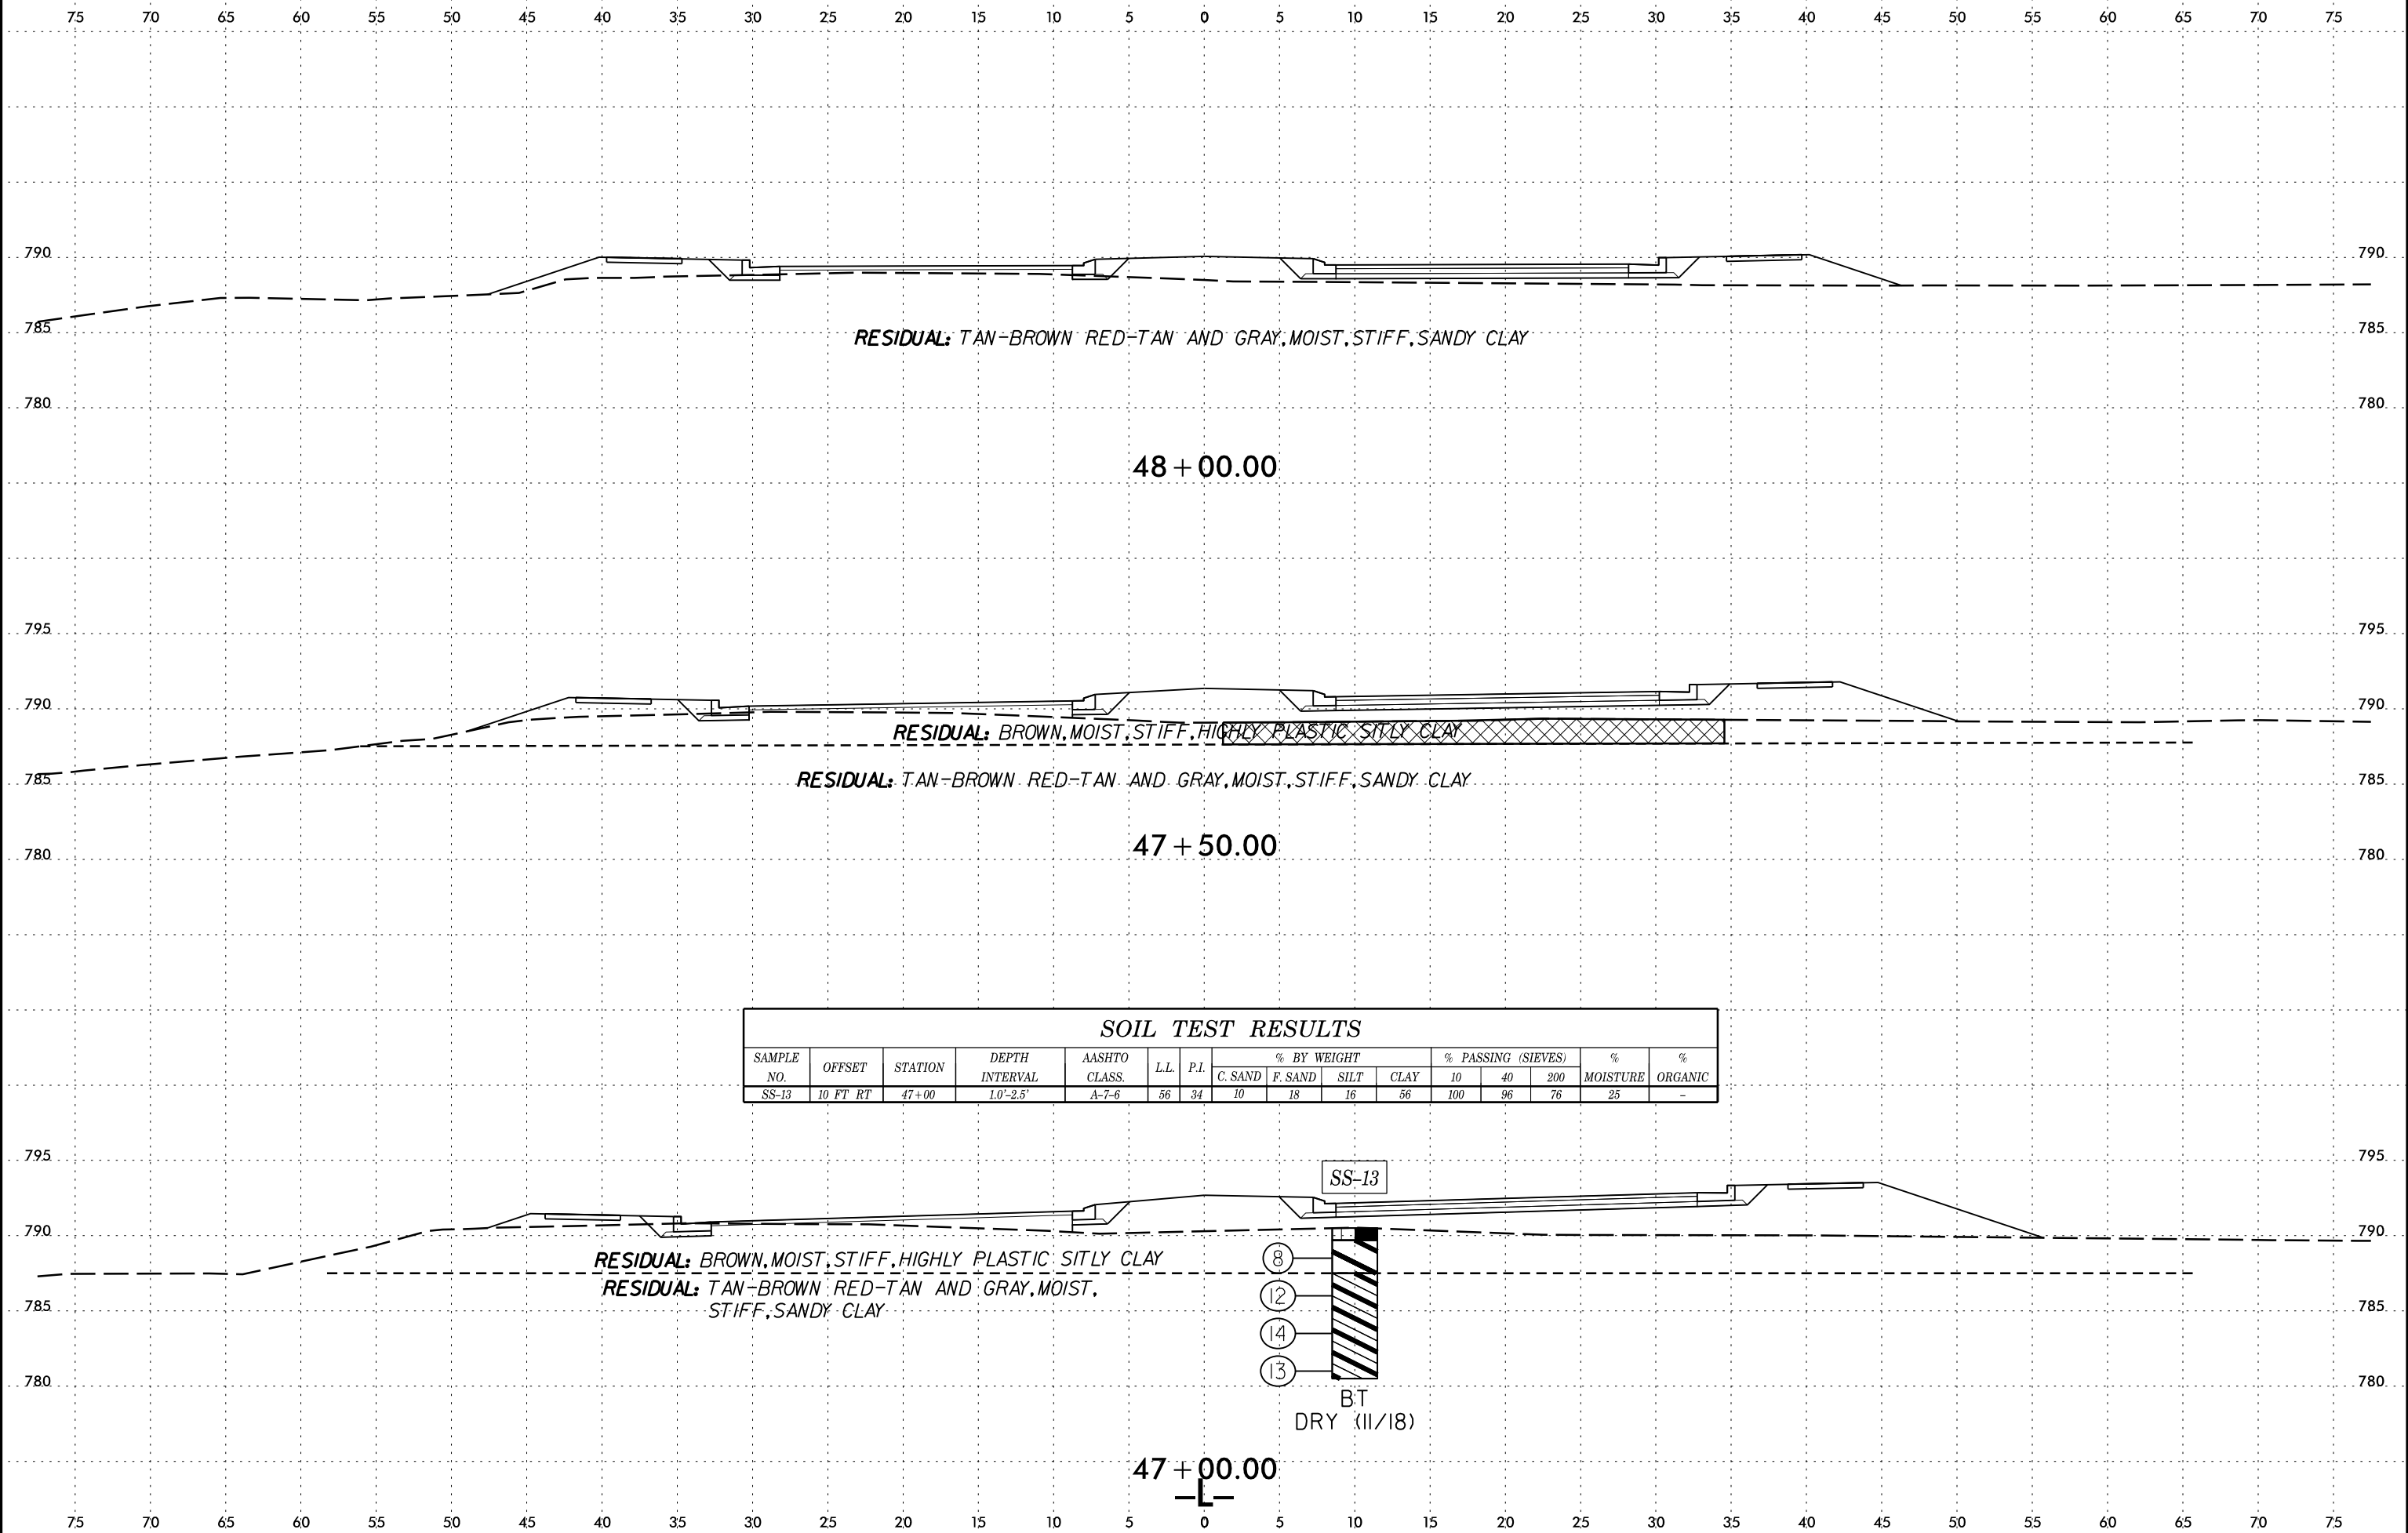


NORTH CAROLINA DEPARTMENT OF TRANSPORTATION
DIVISION OF HIGHWAYS
GEOTECHNICAL ENGINEERING UNIT
SUBSURFACE INVESTIGATION
APPENDIX A
LABORATORY RESULTS

REFERENCE: U-5757

PROJECT: 54035

INITIALS

DATE

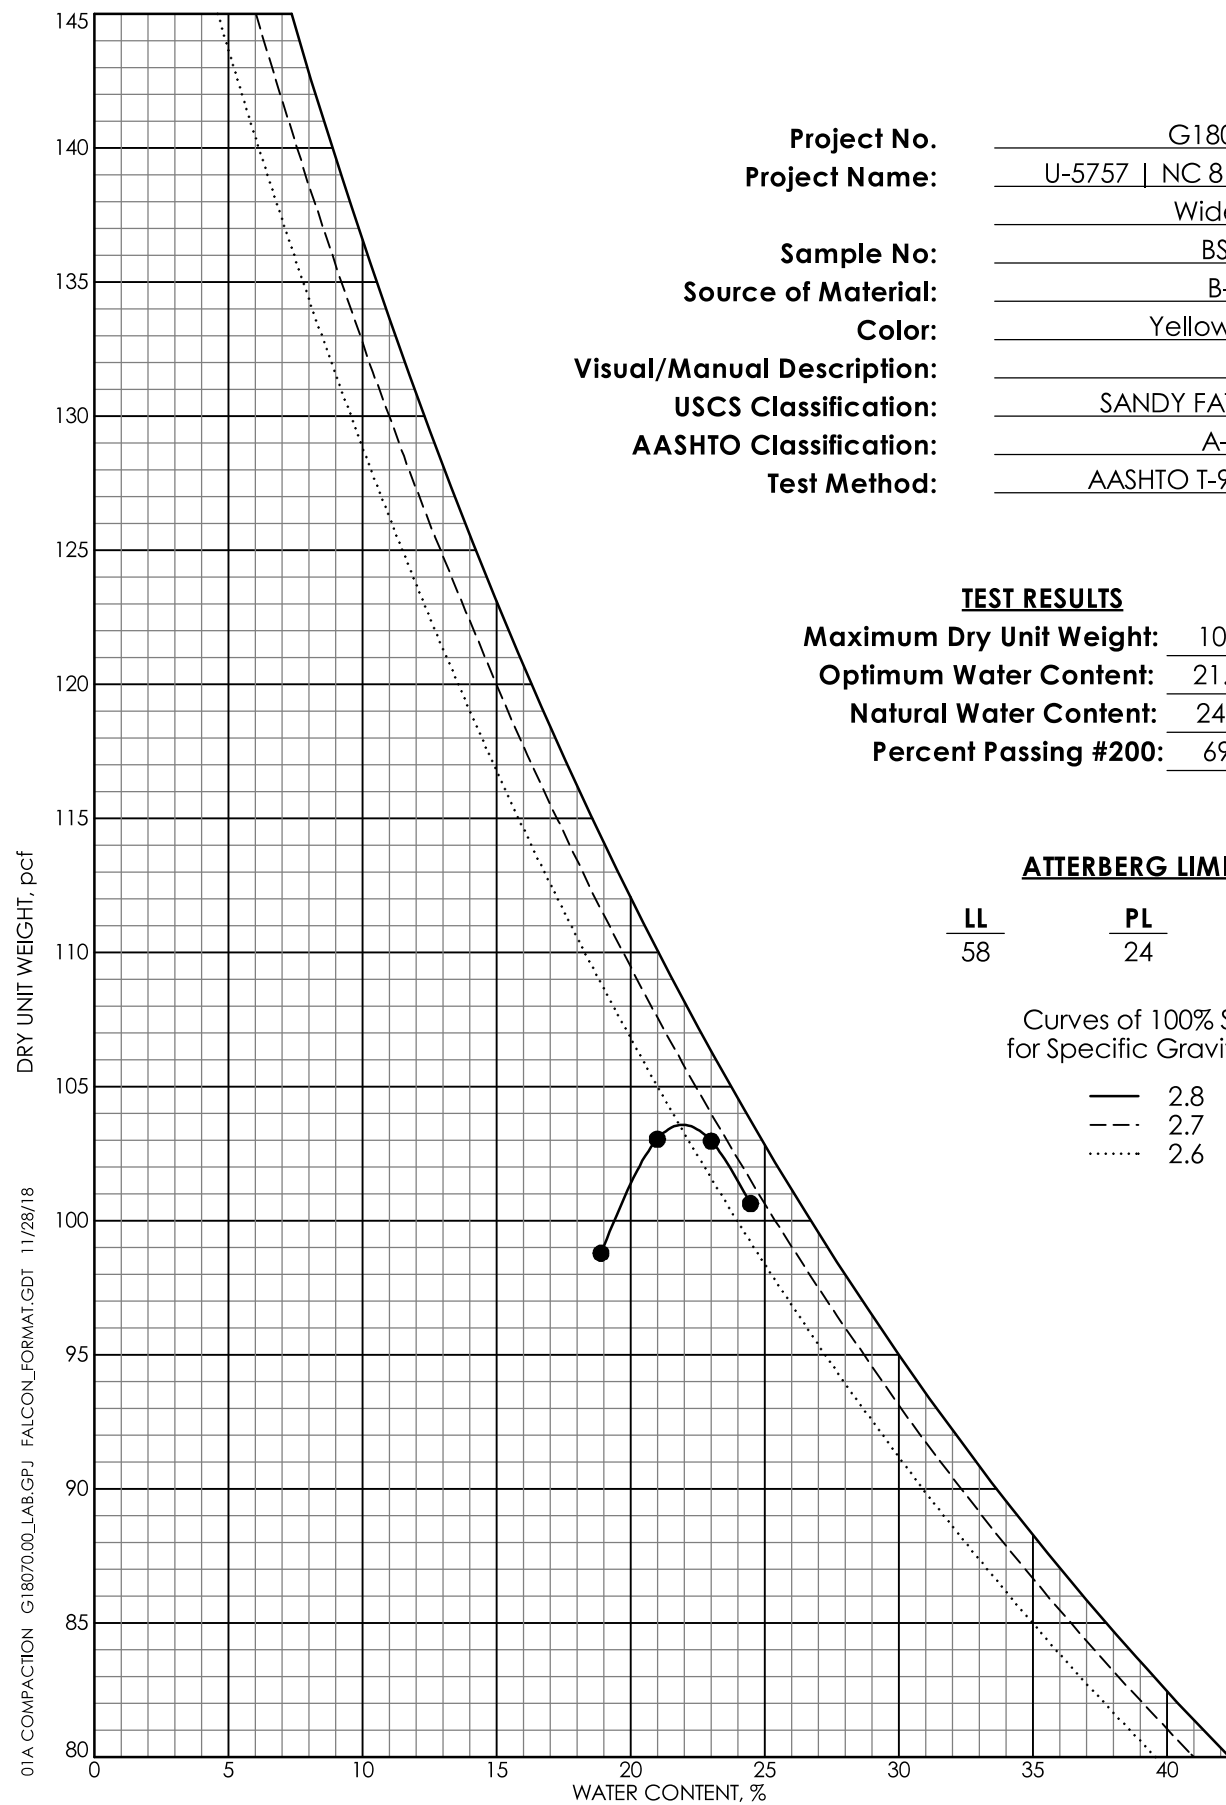

Project No. G18070.00
 Project Name: U-5757 | NC 8 (Winston Road)
Widening
 Sample No: BS-01
 Source of Material: B-02
 Color: Yellow-Brown
 Visual/Manual Description: _____
 USCS Classification: SANDY FAT CLAY(CH)
 AASHTO Classification: A-7-6
 Test Method: AASHTO T-99 Method A

TEST RESULTS
 Maximum Dry Unit Weight: 103.6 PCF
 Optimum Water Content: 21.9 %
 Natural Water Content: 24.7 %
 Percent Passing #200: 69.2 %

ATTERBERG LIMITS

LL	PL	PI
58	24	34

Curves of 100% Saturation
for Specific Gravity Equal to:

- 2.8
- - - 2.7
- 2.6

FALCON ENGINEERING

1210 TRINITY RD., SUITE 110, Cary, NC 27513


CBR (CALIFORNIA BEARING RATIO) OF LABORATORY COMPACTED SOIL

AASHTO T-193 \ ASTM D-1883

PROJECT #: G18070.00 DATE: 11/26/2018
 PROJECT NAME: U5757 | NC 8 (Winston Road) Widening
 BORING: B-02 SAMPLE: BS-01 DEPTH: 1.0 - 6.0

SOIL DESCRIPTION: Yellow-Brown Sandy Clay (A-7-6)

COMPACTION METHOD	AASHTO T-99A	SOAK	96 HRS.
MAXIMUM DRY DENSITY	103.6 PCF	STRAIN RATE	.05 IN / MIN.
OPTIMUM MOISTURE CONTENT	21.9%	LOAD CELL	6000
TEST DATA		SURCHARGE WEIGHT	
DRY DENSITY	101.7 PCF	SURCHARGE PER SQUARE FOOT	51 lbs/sq.ft.
MOISTURE CONTENT	21.0%	FINAL MOISTURE CONTENT	N/A
PERCENT COMPACTION	98.2%	SWELL	1.11%

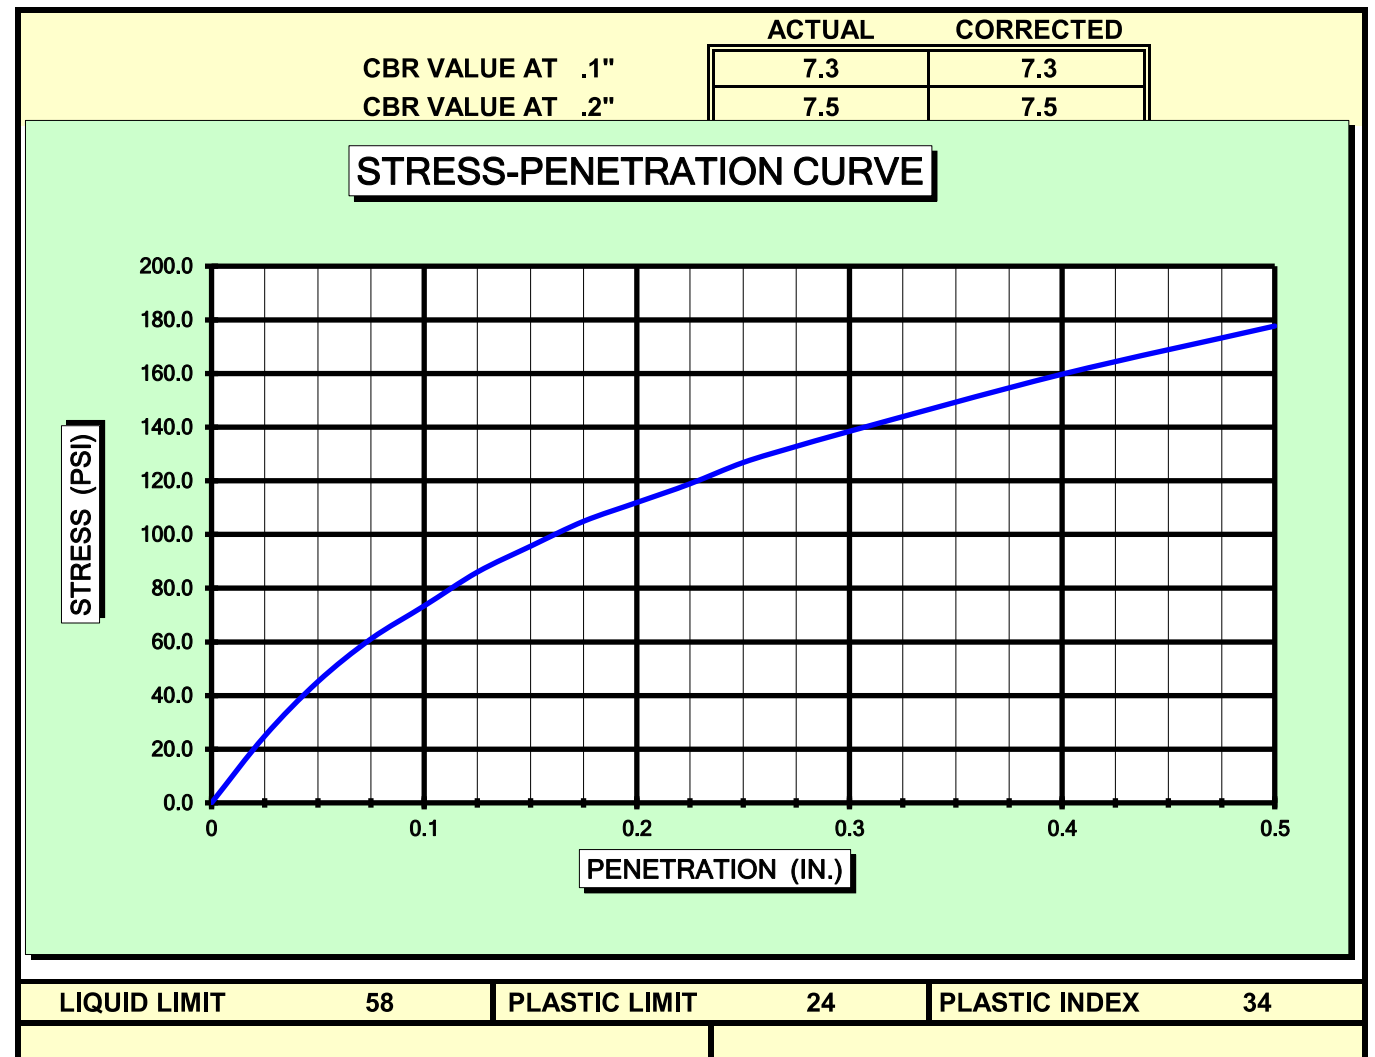

REFERENCE: U-5757

PROJECT: 54035

SEE SHEET 3 FOR PLAN SHEET LAYOUT AT TIME OF INVESTIGATION

STATE OF NORTH CAROLINA DEPARTMENT OF TRANSPORTATION DIVISION OF HIGHWAYS GEOTECHNICAL ENGINEERING UNIT

ROADWAY SUBSURFACE INVESTIGATION

COUNTY DAVIDSON PROJECT DESCRIPTION NC 8 (WINSTON ROAD) WIDENING FROM US 29 /70 | BUS. 85 TO SR 1408 (BIESECKER RD.) IN LEXINGTON

RECOMMENDATIONS

CONTENTS

Table with 3 columns: LINE, STATION, PROFILE. Row 1: -L-, 26+00.00 - 48+00.00, 4,5

CROSS SECTIONS

Table with 3 columns: LINE, STATION, SHEETS. Row 1: -L-, 26+00.00 - 28+50.00, 6,7. Row 2: -L-, 42+00.00 - 48+00.00, 8-II

Table with 4 columns: STATE, STATE PROJECT REFERENCE NO., SHEET NO., TOTAL SHEETS. Values: N.C., U-5757, 1, 1

CAUTION NOTICE

THE SUBSURFACE INFORMATION AND THE SUBSURFACE INVESTIGATION ON WHICH IT IS BASED WERE MADE FOR THE PURPOSE OF STUDY, PLANNING AND DESIGN, AND NOT FOR CONSTRUCTION OR PAY PURPOSES...

GENERAL SOIL AND ROCK STRATA DESCRIPTIONS AND INDICATED BOUNDARIES ARE BASED ON A GEOTECHNICAL INTERPRETATION OF ALL AVAILABLE SUBSURFACE DATA AND MAY NOT NECESSARILY REFLECT THE ACTUAL SUBSURFACE CONDITIONS...

THE BIDDER OR CONTRACTOR IS CAUTIONED THAT DETAILS SHOWN ON THE SUBSURFACE PLANS ARE PRELIMINARY ONLY AND IN MANY CASES THE FINAL DESIGN DETAILS ARE DIFFERENT...

- NOTES: 1. THE INFORMATION CONTAINED HEREIN IS NOT IMPLIED OR GUARANTEED BY THE N. C. DEPARTMENT OF TRANSPORTATION... 2. BY HAVING REQUESTED THIS INFORMATION, THE CONTRACTOR SPECIFICALLY WAIVES ANY CLAIMS...

PERSONNEL

TRIGON EXPLORATION

GOODNIGHT, D.J.

INVESTIGATED BY FALCON ENG.

DRAWN BY HILL, M.J.

CHECKED BY HUNSBERGER, W.S.

SUBMITTED BY FALCON ENG.

DATE APRIL 2024



SIGNATURE

DATE

DOCUMENT NOT CONSIDERED FINAL UNLESS ALL SIGNATURES COMPLETED

NORTH CAROLINA DEPARTMENT OF TRANSPORTATION
DIVISION OF HIGHWAYS
GEOTECHNICAL ENGINEERING UNIT
SUBSURFACE INVESTIGATION
SOIL AND ROCK LEGEND, TERMS, SYMBOLS, AND ABBREVIATIONS

Table containing various sections: SOIL DESCRIPTION, GRADATION, ROCK DESCRIPTION, TERMS AND DEFINITIONS, SOIL LEGEND AND AASHTO CLASSIFICATION, MINERALOGICAL COMPOSITION, COMPRESSIBILITY, PERCENTAGE OF MATERIAL, GROUND WATER, MISCELLANEOUS SYMBOLS, RECOMMENDATION SYMBOLS, ABBREVIATIONS, EQUIPMENT USED ON SUBJECT PROJECT, TEXTURE OR GRAIN SIZE, SOIL MOISTURE - CORRELATION OF TERMS, PLASTICITY, COLOR, FRACTURE SPACING, BEDDING, INDURATION.

26-APR-2024 15:05 C:\Users\scadmach\OneDrive\Documents\Projects\2024\G24026.00 NCDOT GEU U-5757 Update\U5757_GEO_ADD_GEO\TECH\Plan\Prof\U-5757_GEO_+Sh.dgn 09/08/99

TIP PROJECT: U-5757


CONTRACT: 54035

STATE OF NORTH CAROLINA
DIVISION OF HIGHWAYS

DAVIDSON COUNTY

LOCATION: NC 8 (WINSTON ROAD) WIDENING FROM US 2970 BUS 85 TO SR 1408 (BIESECKER ROAD) IN LEXINGTON


TYPE OF WORK: GRADING, DRAINAGE, PAVING, SIGNAL, AND SIGNAL UPGRADES

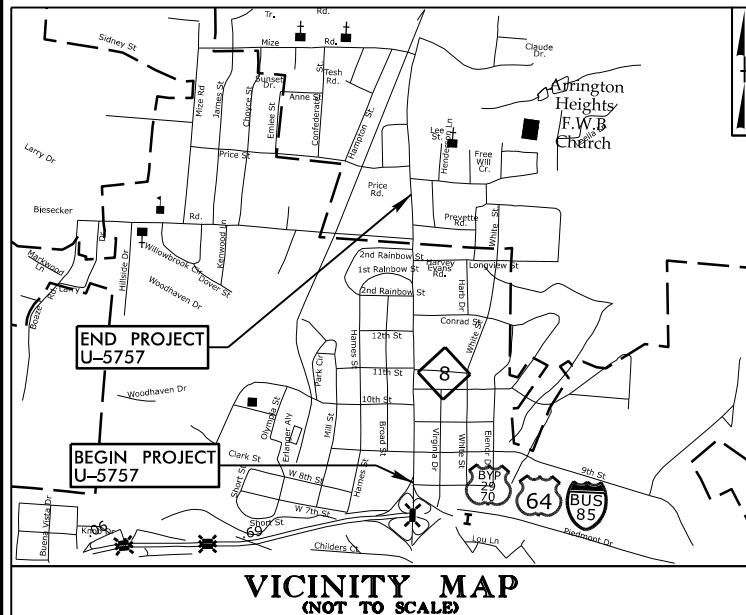

VICINITY MAP
(NOT TO SCALE)


STATE	STATE PROJECT REFERENCE NO.	SHEET NO.	TOTAL SHEETS
N.C.	U-5757	3	
STATE PROJ. NO.	F.A. PROJ. NO.	DESCRIPTION	
54035.1.1	N/A	PE	

★ NEW SIGNAL AND SIGNAL UPGRADES

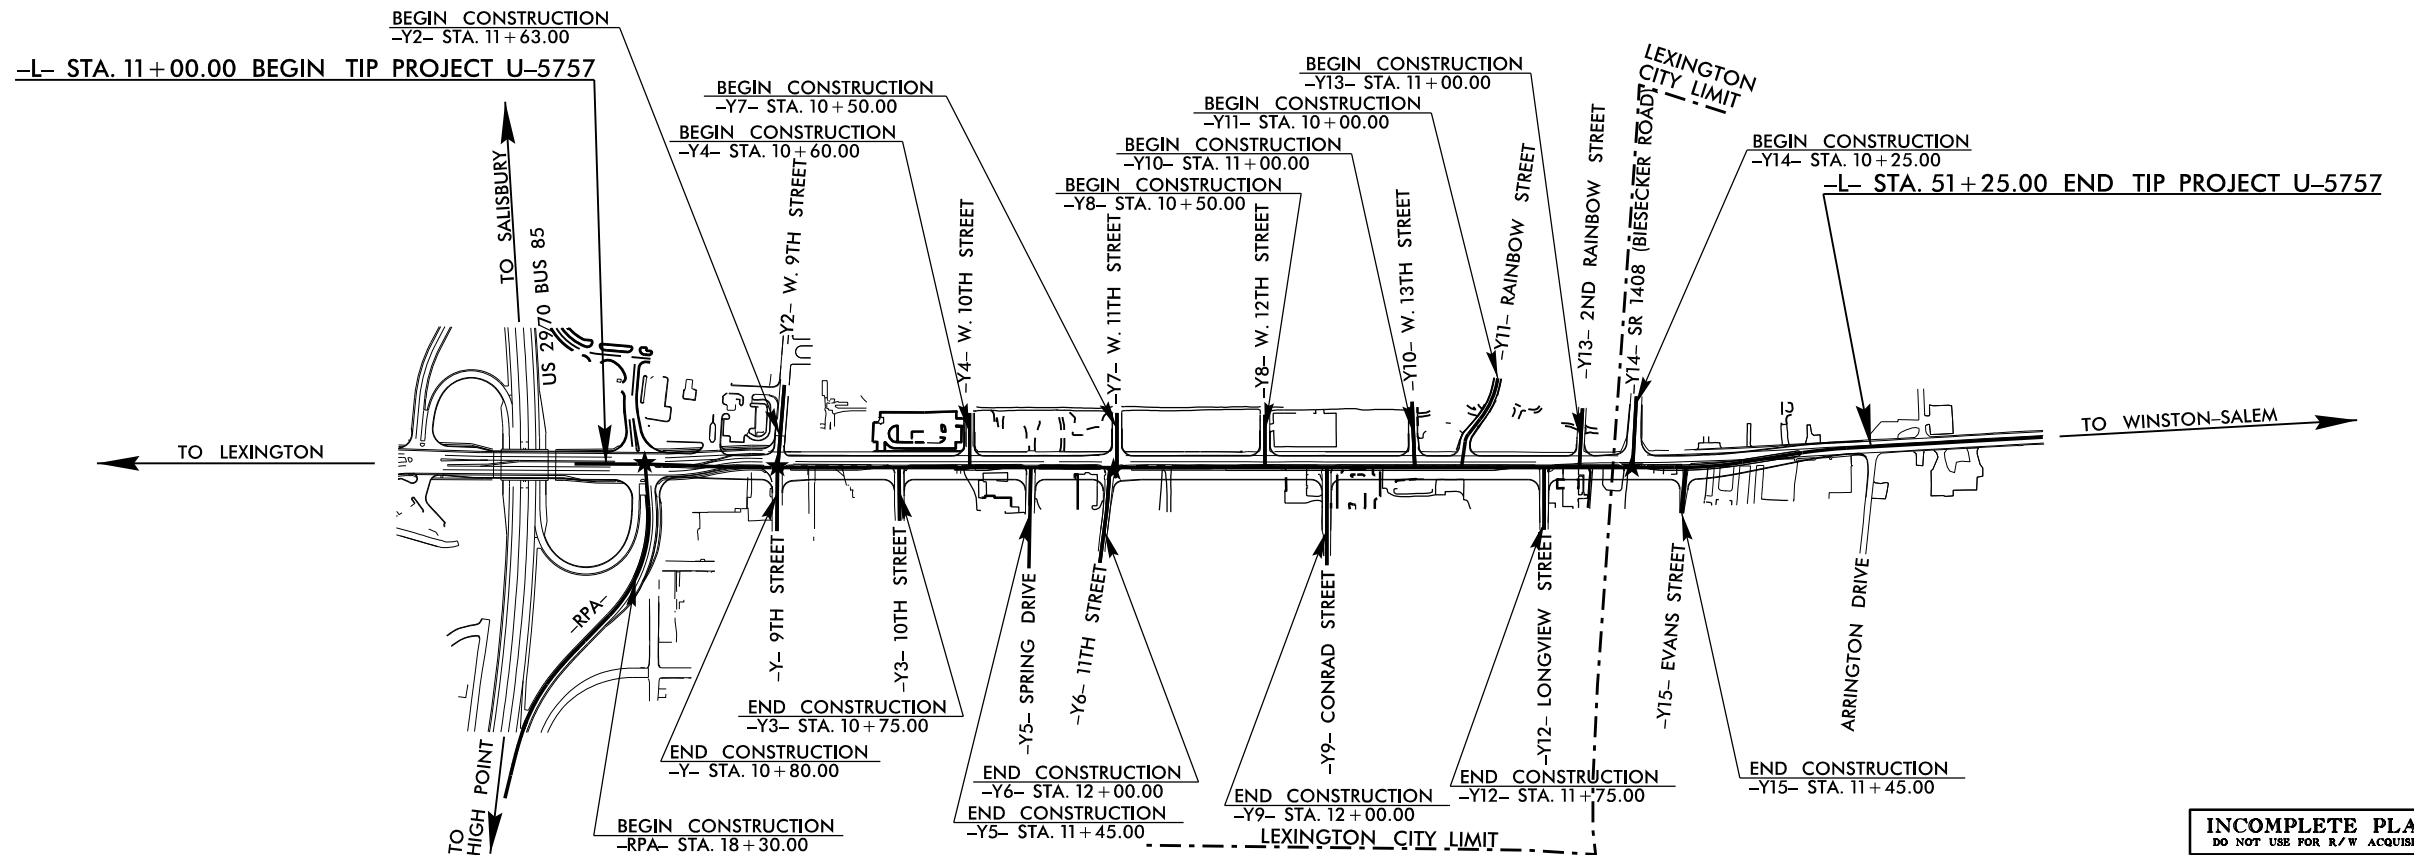

A PORTION OF THIS PROJECT IS WITHIN THE MUNICIPAL BOUNDARIES OF LEXINGTON. CLEARING ON THIS PROJECT SHALL BE PERFORMED TO THE LIMITS ESTABLISHED BY METHOD II.

INCOMPLETE PLANS
DO NOT USE FOR R/W ACQUISITION
DOCUMENT NOT CONSIDERED FINAL
UNLESS ALL SIGNATURES COMPLETED

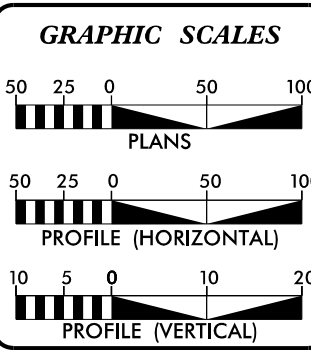

DESIGN DATA

ADT 2016 =	18800
ADT 2040 =	23800
K =	9 %
D =	55 %
T =	5 % *
V =	40 MPH
* TTST =	2% DUAL = 3%
FUNC CLASS =	PRINCIPAL ARTERIAL
	"REGIONAL TIER"

PROJECT LENGTH

LENGTH ROADWAY TIP PROJECT U-5757 =	0.762 MILES
TOTAL LENGTH TIP PROJECT U-5757 =	0.762 MILES

Prepared in the Office of:

SEPI
ENGINEERING & CONSTRUCTION
1025 Wade Avenue
Raleigh, NC 27605
Tel: 919-789-5977
Fax: 919-789-0591
License: C-2197

2018 STANDARD SPECIFICATIONS

RIGHT OF WAY DATE:
APRIL 30, 2019

LETTING DATE:
JULY 21, 2020

ROBBIE KIRK, PE
PROJECT ENGINEER

DANIEL W. GARDNER, JR., PE
PROJECT DESIGN ENGINEER


AL BLANTON, PE, PLS
NCDOT CONTACT

HYDRAULICS ENGINEER

SIGNATURE: _____ P.E.


ROADWAY DESIGN ENGINEER

SIGNATURE: _____ P.E.

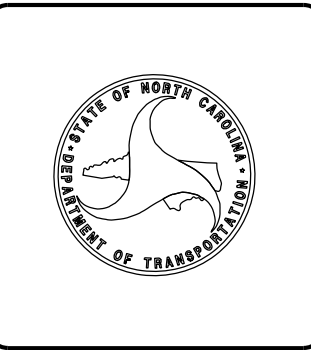

SAMPLE NO.	OFFSET	STATION	DEPTH INTERVAL	AASHTO CLASS.	LL	P.I.	% BY WEIGHT				% PASSING (SIEVES)			% MOISTURE	% ORGANIC
							C. SAND	F. SAND	SILT	CLAY	10	40	200		
SS-3	15 FT RT	15+00	3.5'-5.0'	A-7-5	75	42	2	24	17	57	100	99	81	40	-
SS-4	10 FT RT	19+00	1.0'-2.5'	A-7-5	59	17	25	20	21	34	93	75	56	24	-
SS-5	10 FT RT	23+00	1.0'-2.5'	A-7-5	63	31	18	12	18	52	100	91	73	26	-


- (F) ROADWAY EMBANKMENT: TAN-BROWN, MOIST, SOFT, HIGHLY PLASTIC SILTY CLAY WITH TRACE GRAVEL
- (G) RESIDUAL: RED-TAN, MOIST, LOOSE, SILTY SAND
- (H) RESIDUAL: TAN-RED TAN GRAY RED-BROWN AND RED-TAN, MOIST, MED. STIFF TO STIFF, SANDY SILTY CLAY AND SANDY SILT
- (I) RESIDUAL: RED-TAN, MOIST, STIFF, HIGHLY PLASTIC SILTY CLAY

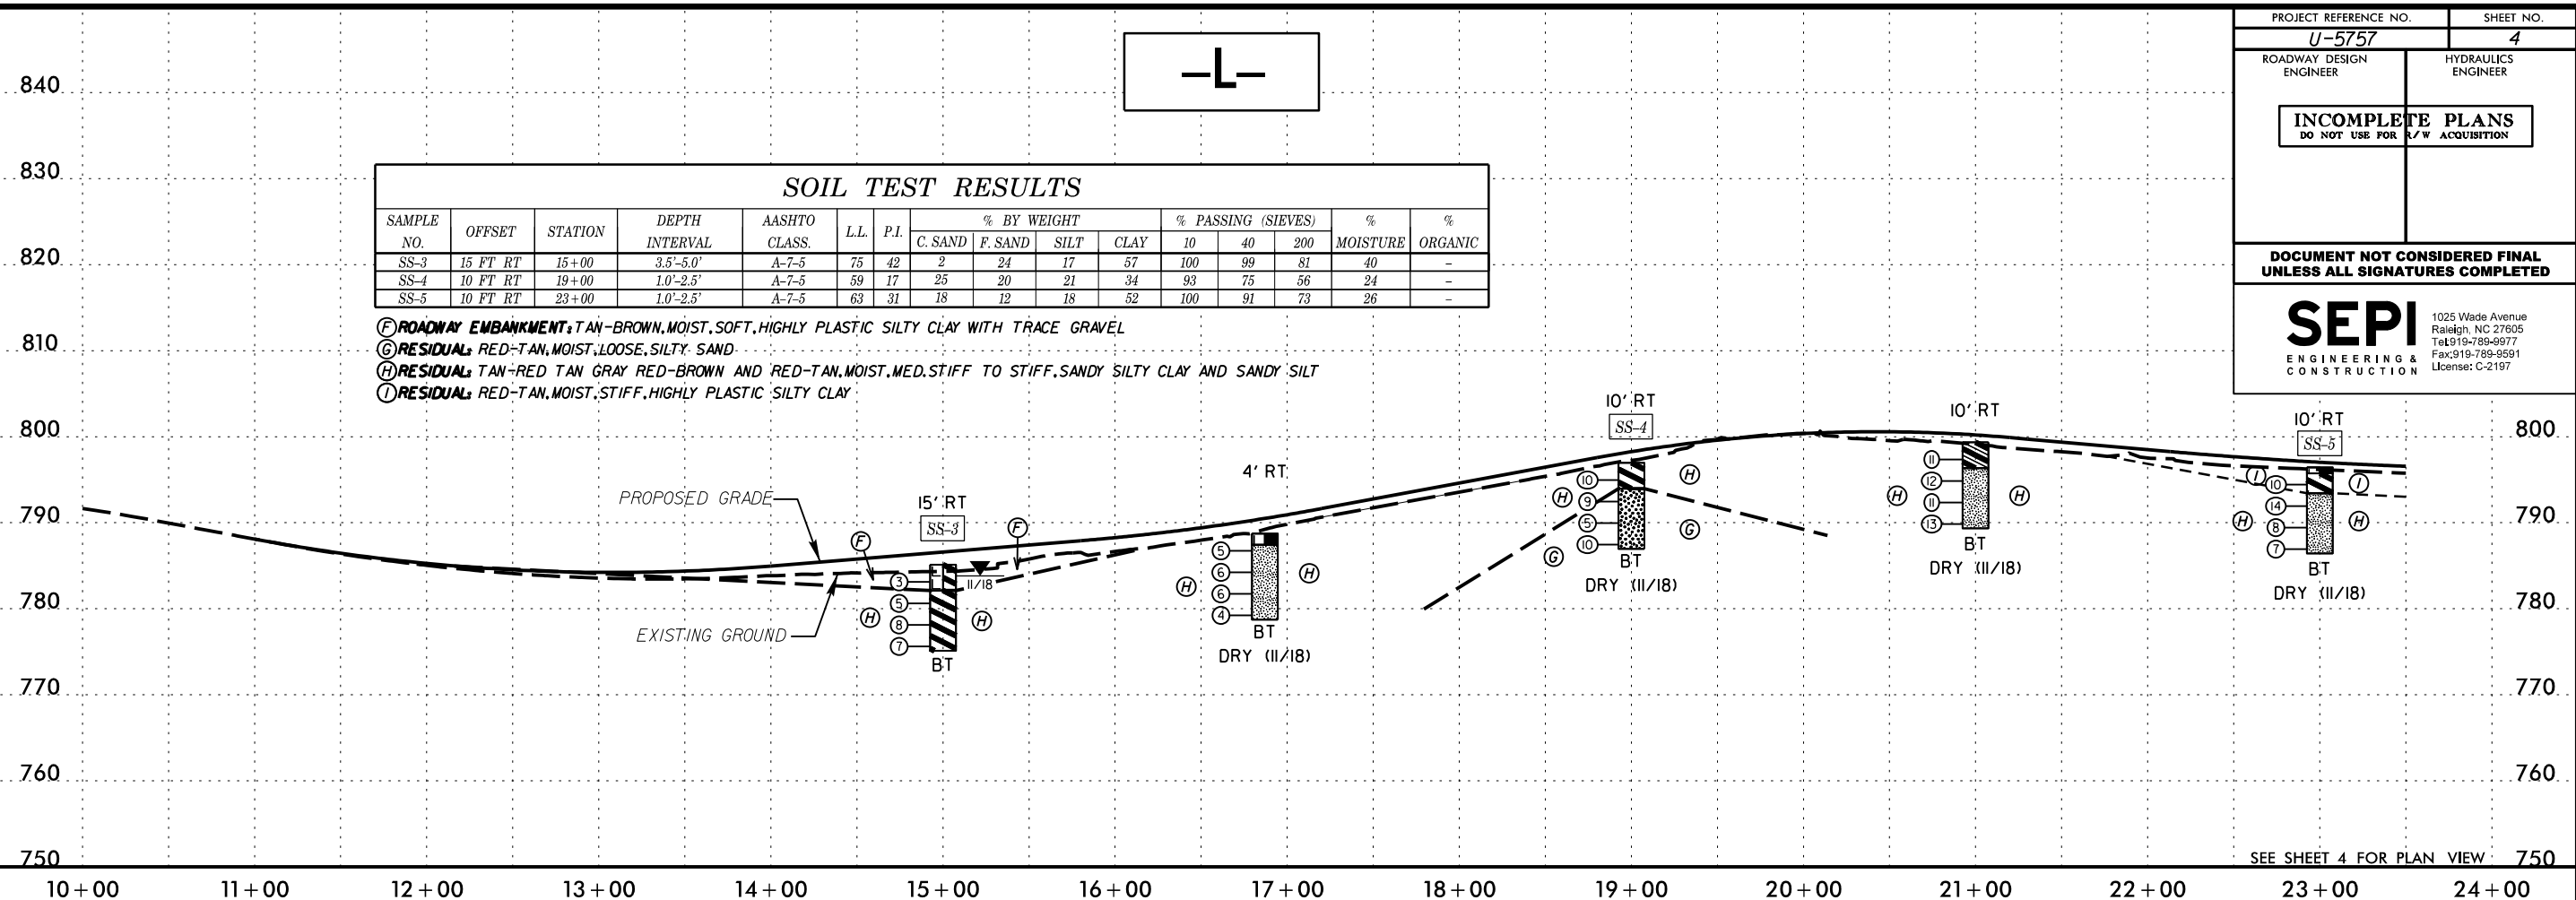

SEE SHEET 4 FOR PLAN VIEW

SAMPLE NO.	OFFSET	STATION	DEPTH INTERVAL	AASHTO CLASS.	LL	P.I.	% BY WEIGHT				% PASSING (SIEVES)			% MOISTURE	% ORGANIC
							C. SAND	F. SAND	SILT	CLAY	10	40	200		
SS-6	10 FT RT	25+00	3.5'-5.0'	A-7-5	67	28	6	9	26	59	100	96	88	31	-
SS-7	16 FT RT	27+42	1.0'-2.5'	A-7-6	71	42	9	15	14	62	100	95	79	27	-
SS-8	15 FT RT	29+00	3.5'-5.0'	A-7-6	59	33	13	19	15	53	97	91	70	30	-
SS-9	15 FT RT	33+00	1.0'-2.5'	A-7-6	64	35	13	16	13	58	99	92	74	26	-
SS-10	5 FT RT	37+00	3.5'-5.0'	A-7-6	41	21	22	24	18	36	88	76	51	19	-

- (A) ARTIFICIAL FILL: BROWN, MOIST, LOOSE, SILTY SAND WITH TRACE TO SOME GRAVEL AND SOME ASPHALT DEBRIS
- (B) ARTIFICIAL FILL: BROWN TAN AND GRAY, MOIST, V. SOFT TO STIFF, SANDY SILTY CLAY WITH SOME GRAVEL AND ASPHALT AND WOOD DEBRIS
- (C) ARTIFICIAL FILL: BROWN TAN-BROWN AND GRAY, MOIST TO WET, SOFT TO STIFF, HIGHLY PLASTIC SANDY SILTY CLAY WITH TRACE GRAVEL, TRACE TO LITTLE ORGANICS, AND METAL DEBRIS
- (H) RESIDUAL: RED-BROWN TAN-RED RED-TAN GRAY TAN AND TAN-BROWN, MOIST, SOFT TO V. STIFF, SANDY SILTY CLAY AND SANDY CLAYEY SILT
- (I) RESIDUAL: RED-TAN, MOIST, STIFF, HIGHLY PLASTIC SILTY CLAY

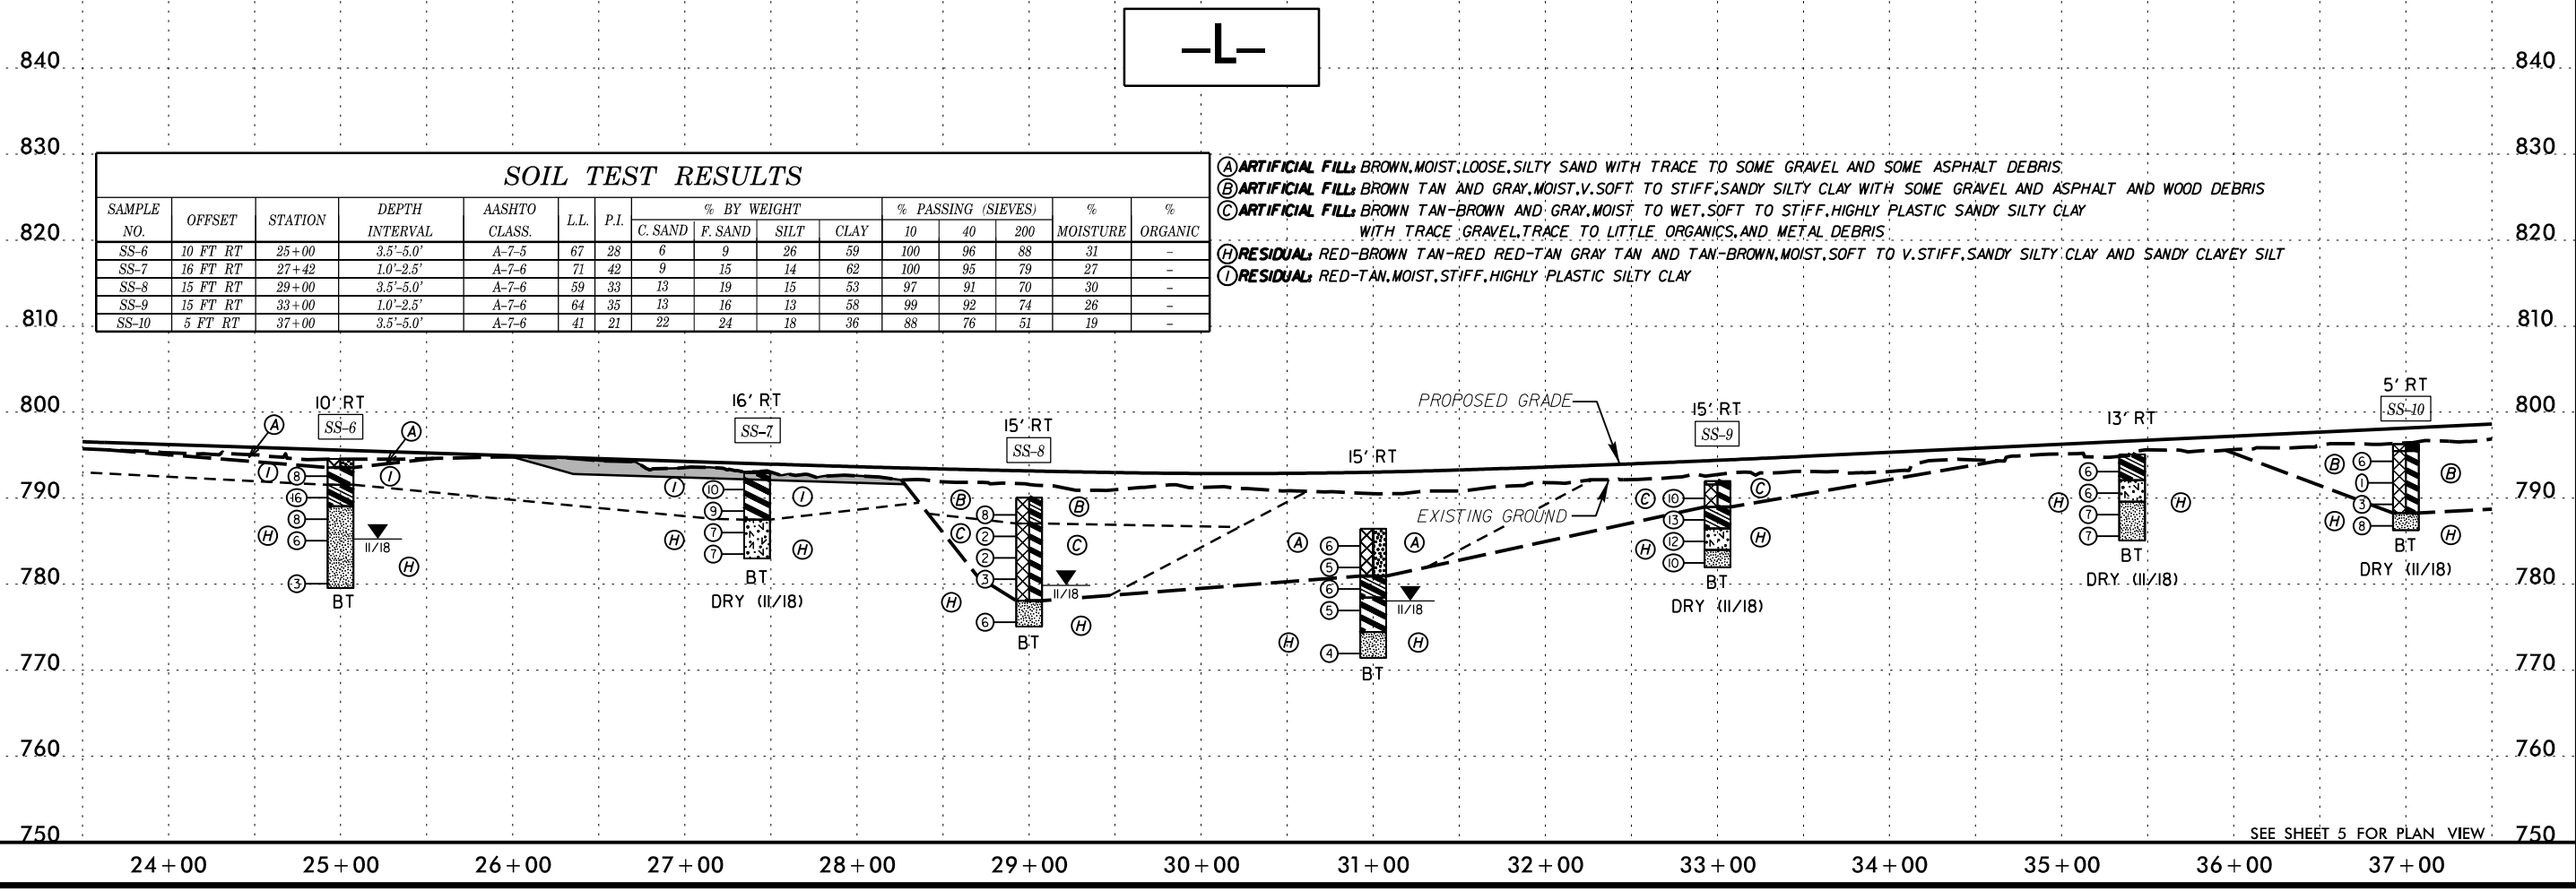


SEE SHEET 5 FOR PLAN VIEW

5/28/99
 12-DEC-2018 13:27:18 NCDOT GEU U-5757 NC 8 Widening in Lexington\U5757_GEO_RDWY\CADD_GEO\TECH\Plan\Prof\U-5757_GEO_pf104 - RECS.dgn
 12-DEC-2018 13:27:18 NCDOT GEU U-5757 NC 8 Widening in Lexington\U5757_GEO_RDWY\CADD_GEO\TECH\Plan\Prof\U-5757_GEO_pf104 - RECS.dgn

-L-

SOIL TEST RESULTS															
SAMPLE NO.	OFFSET	STATION	DEPTH INTERVAL	AASHTO CLASS.	L.L.	P.I.	% BY WEIGHT				% PASSING (SIEVES)			% MOISTURE	% ORGANIC
							C. SAND	F. SAND	SILT	CLAY	10	40	200		
SS-11	5 FT RT	41+00	3.5'-5.0'	A-4	40	7	24	24	28	24	100	88	59	19	-
SS-12	10 FT RT	43+00	1.0'-2.5'	A-7-6	63	35	16	12	16	56	100	91	74	33	-
SS-13	10 FT RT	47+00	1.0'-2.5'	A-7-6	56	34	10	18	16	56	100	96	76	25	-
SS-14	10 FT RT	48+90	1.0'-2.5'	A-7-5	60	26	11	18	13	58	100	94	75	29	-

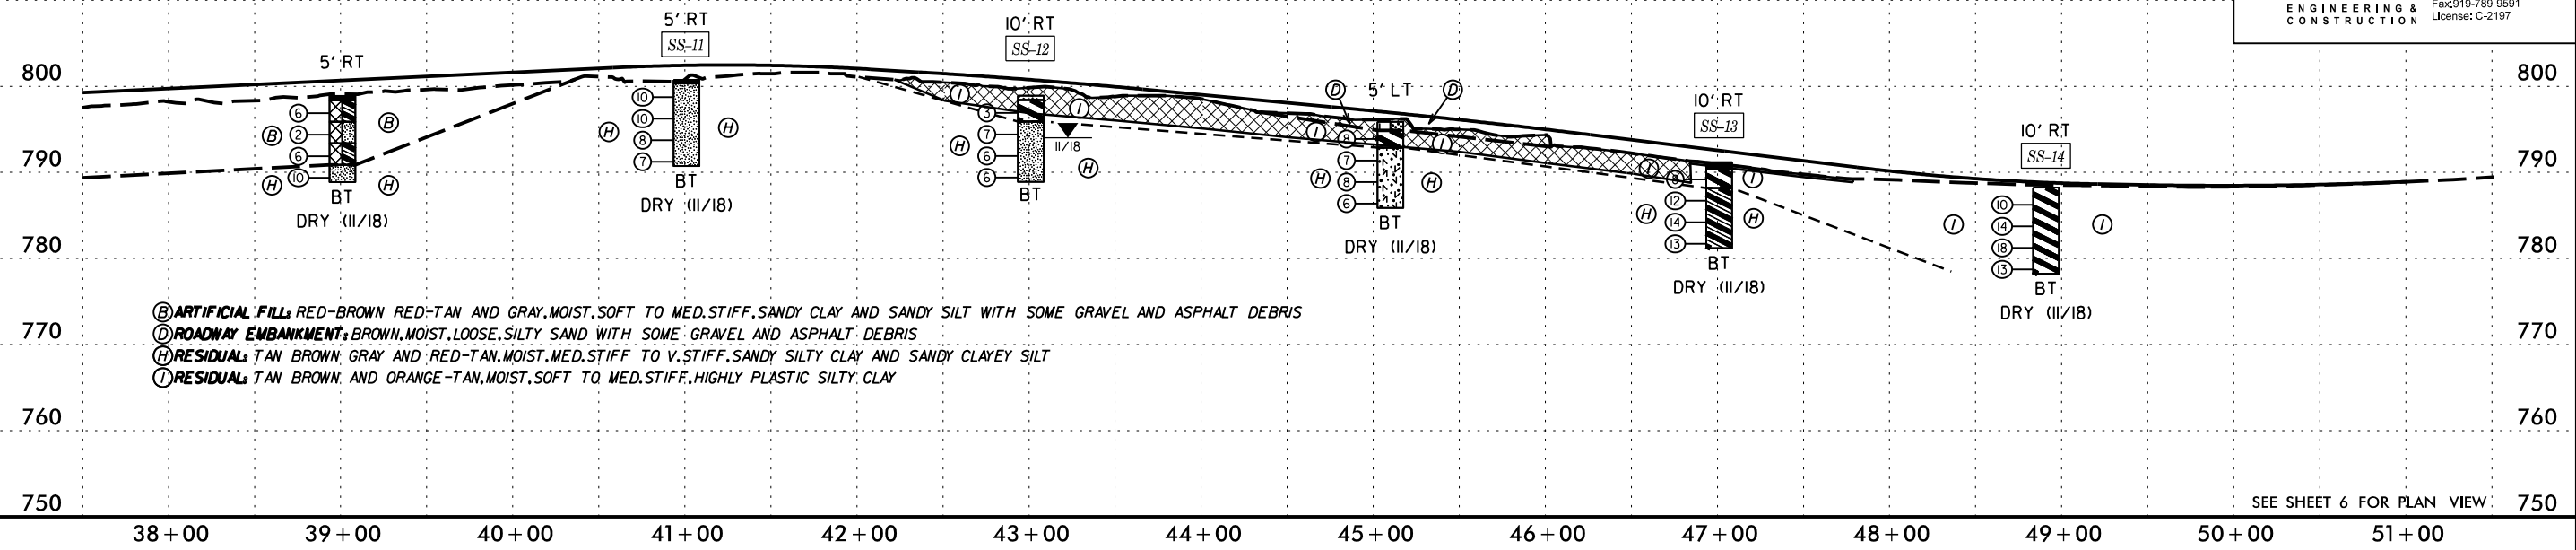


- ⓑ **ARTIFICIAL FILL:** RED-BROWN RED-TAN AND GRAY, MOIST, SOFT TO MED. STIFF, SANDY CLAY AND SANDY SILT WITH SOME GRAVEL AND ASPHALT DEBRIS
- ⓓ **ROADWAY EMBANKMENT:** BROWN, MOIST, LOOSE, SILTY SAND WITH SOME GRAVEL AND ASPHALT DEBRIS
- ⓓ **RESIDUAL:** TAN BROWN, GRAY AND RED-TAN, MOIST, MED. STIFF TO V. STIFF, SANDY SILTY CLAY AND SANDY CLAYEY SILT
- ⓓ **RESIDUAL:** TAN BROWN AND ORANGE-TAN, MOIST, SOFT TO MED. STIFF, HIGHLY PLASTIC SILTY CLAY

SEE SHEET 6 FOR PLAN VIEW

-RPA-

SOIL TEST RESULTS															
SAMPLE NO.	OFFSET	STATION	DEPTH INTERVAL	AASHTO CLASS.	L.L.	P.I.	% BY WEIGHT				% PASSING (SIEVES)			% MOISTURE	% ORGANIC
							C. SAND	F. SAND	SILT	CLAY	10	40	200		
S-1	57 FT RT	20+00	1.0'-6.0'	A-7-6	58	34	14	20	18	48	98	91	69	25	-
SS-1	57 FT RT	20+00	3.5'-5.0'	A-7-6	62	36	10	19	17	54	97	92	73	29	-
SS-2	30 FT RT	21+03	1.0'-2.5'	A-6	37	19	32	22	17	29	73	56	37	15	-

- Ⓒ **ARTIFICIAL FILL:** TAN-BROWN, MOIST, STIFF, HIGHLY PLASTIC SILTY CLAY WITH TRACE GRAVEL
- Ⓔ **ROADWAY EMBANKMENT:** RED-TAN GRAY AND BROWN, MOIST, V. SOFT TO SOFT, CLAYEY SANDY SILT AND SANDY CLAY WITH TRACE TO SOME GRAVEL, TRACE ORGANICS, AND ASPHALT DEBRIS
- Ⓔ **RESIDUAL:** TAN, MOIST, MED. DENSE, SILTY SAND WITH QUARTZ FRAGMENTS
- ⓓ **RESIDUAL:** TAN GRAY AND GREEN-GRAY, MOIST, MED. STIFF TO STIFF, SANDY SILTY CLAY AND SANDY SILT
- ⓓ **RESIDUAL:** TAN, MOIST, STIFF, HIGHLY PLASTIC SANDY SILTY CLAY

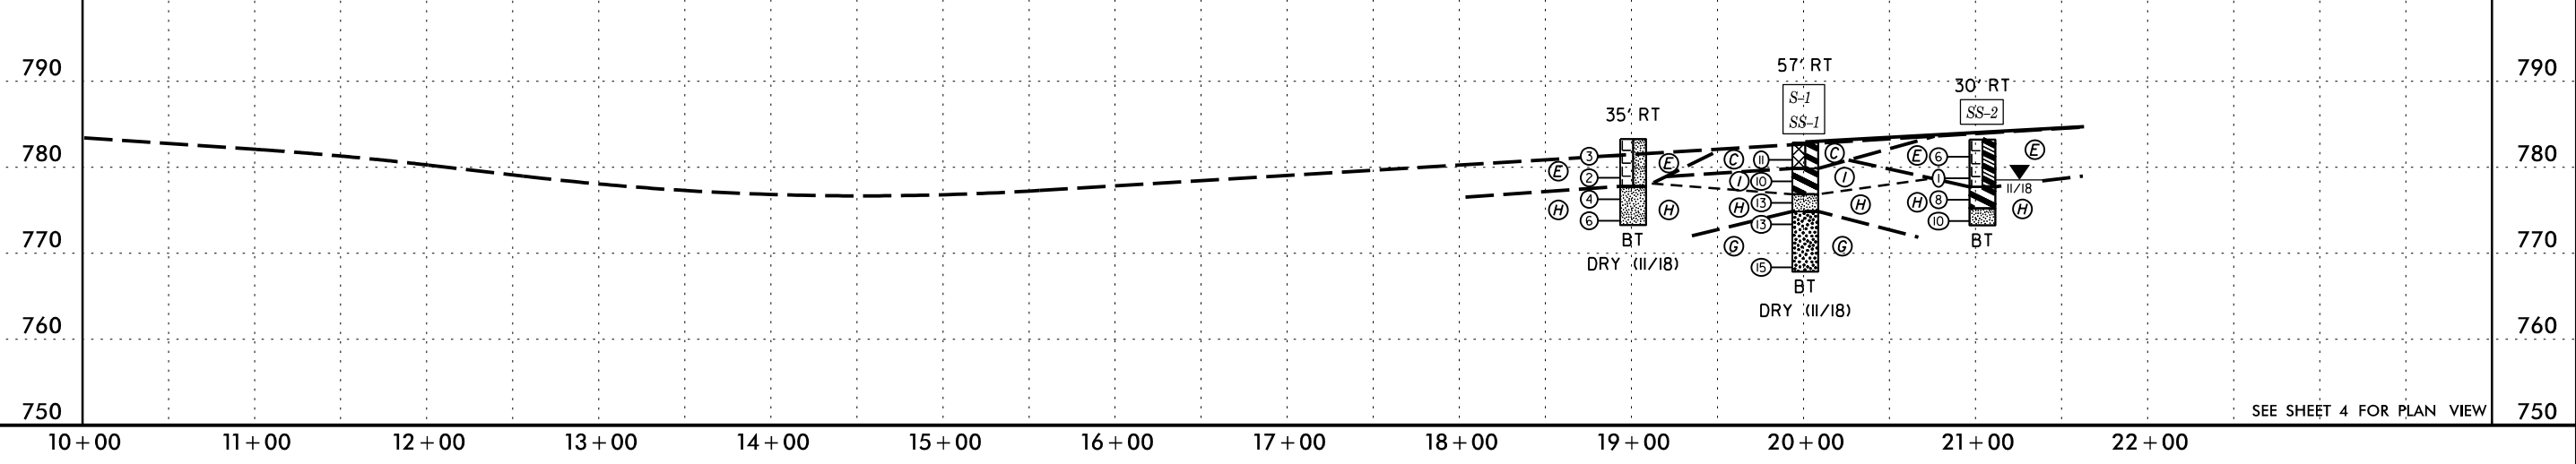


SEE SHEET 4 FOR PLAN VIEW

5/28/99
 12-056-2018 13:38
 I:\Projects\2018\181007\000\NCDOT\GU U-5757\NC 8 Widening in Lexington\U5757_GEO_PDMY\CADD_GEO\TECH\Plan\Prof\U-5757_GEO_pf105 - REC5.dgn

6/23/16



PROJ. REFERENCE NO.	SHEET NO.
U-5757	6

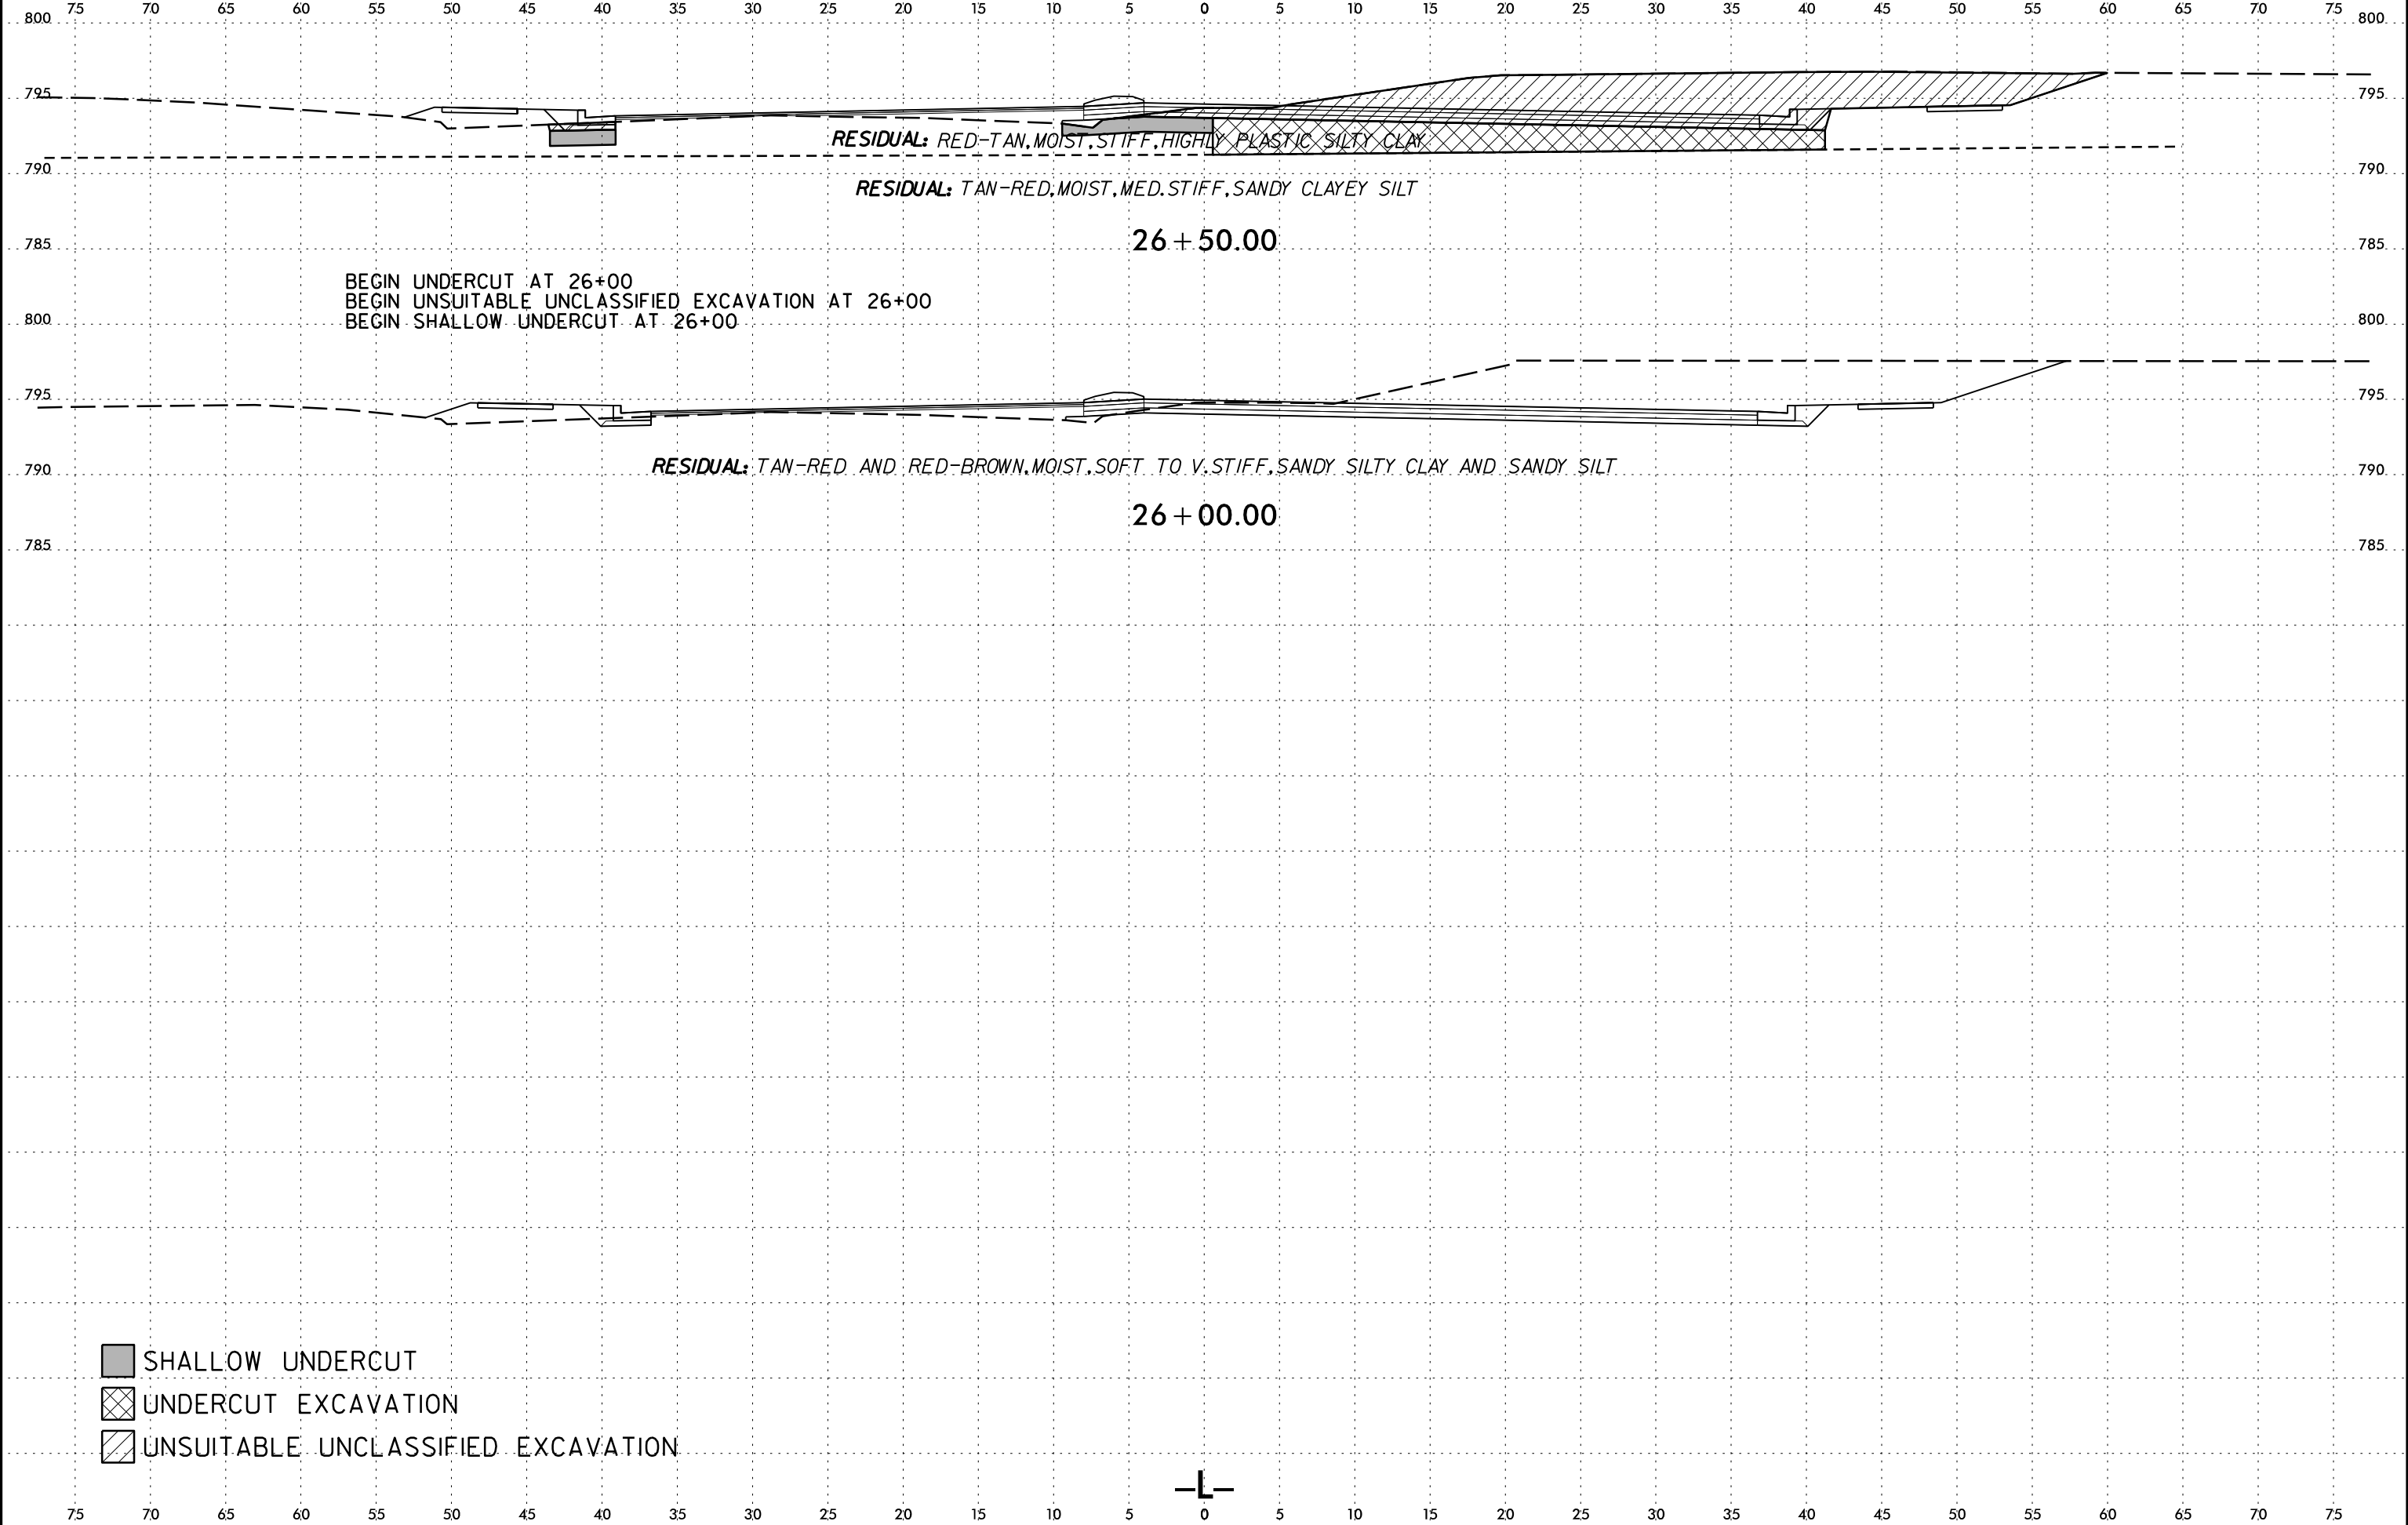

BEGIN UNDERCUT AT 26+00
 BEGIN UNSUITABLE UNCLASSIFIED EXCAVATION AT 26+00
 BEGIN SHALLOW UNDERCUT AT 26+00

RESIDUAL: RED-TAN, MOIST, STIFF, HIGHLY PLASTIC SILTY CLAY
RESIDUAL: TAN-RED, MOIST, MED. STIFF, SANDY CLAYEY SILT

26 + 50.00

RESIDUAL: TAN-RED AND RED-BROWN, MOIST, SOFT TO V. STIFF, SANDY SILTY CLAY AND SANDY SILT


26 + 00.00

- SHALLOW UNDERCUT
- UNDERCUT EXCAVATION
- UNSUITABLE UNCLASSIFIED EXCAVATION



I:\Projects\2018\18070.00 NCDOT GEU U-5757 NC 8 Widening in Lexington\U5757_GEO_RDWY\CADD_GEO\TECH\sec\U-5757_GEO_XPR_L.dgn
 12-DEC-2016 14:13
 cadmachine AT CAD01

6/23/16
 I:\Projects\2018\18070.00 NCDOT GEU U-5757 NC 8 Widening in Lexington\U5757_GEO_RDWY\CADD_GEO\TECH\SSC\U-5757_GEO_XPR_L.dgn
 cadmachine AT CAD01

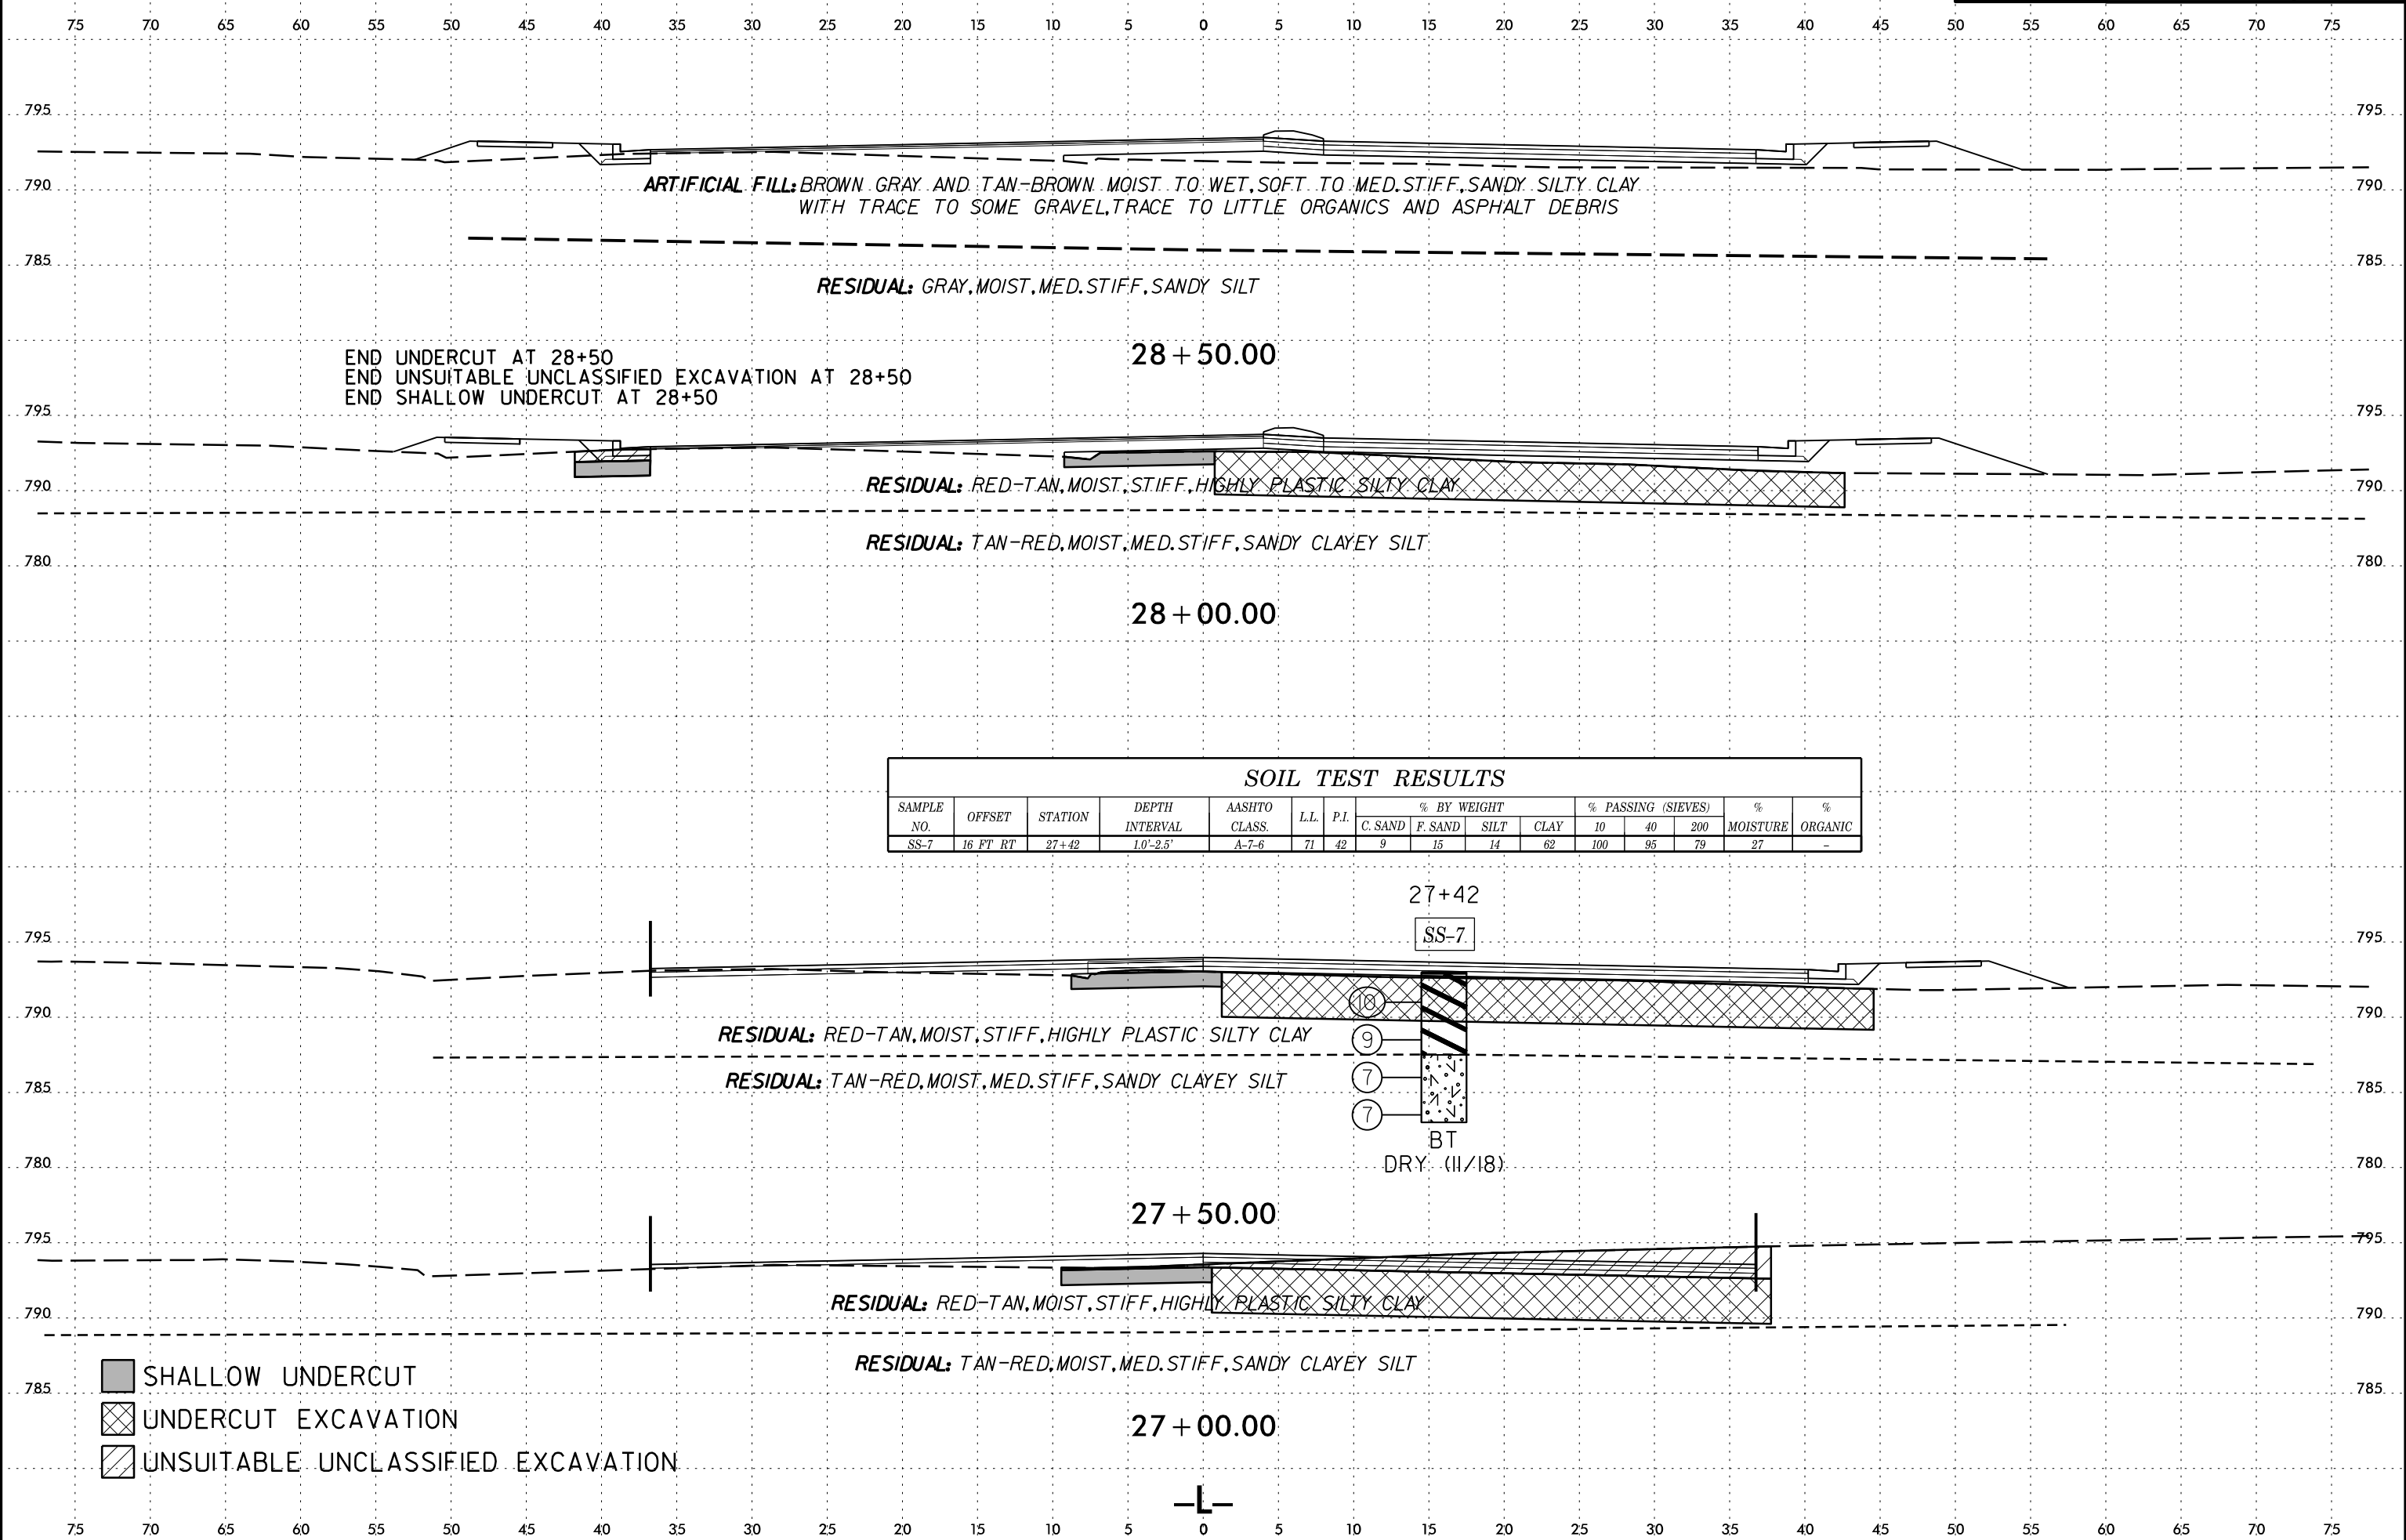


END UNDERCUT AT 28+50
 END UNSUITABLE UNCLASSIFIED EXCAVATION AT 28+50
 END SHALLOW UNDERCUT AT 28+50

SOIL TEST RESULTS															
SAMPLE NO.	OFFSET	STATION	DEPTH INTERVAL	AASHTO CLASS.	L.L.	P.I.	% BY WEIGHT				% PASSING (SIEVES)			% MOISTURE	% ORGANIC
							C. SAND	F. SAND	SILT	CLAY	10	40	200		
SS-7	16 FT RT	27+42	1.0'-2.5'	A-7-6	71	42	9	15	14	62	100	95	79	27	-


- SHALLOW UNDERCUT
- UNDERCUT EXCAVATION
- UNSUITABLE UNCLASSIFIED EXCAVATION




6/23/16
I:\Projects\2018\18070.00 NCDOT GEU U-5757 NC 8 Widening in Lexington\U5757_GEO_RDW\CADD_GEO\TECH\SEC\U-5757_GEO_XPR_L.dgn
caddmchne AT CAD01

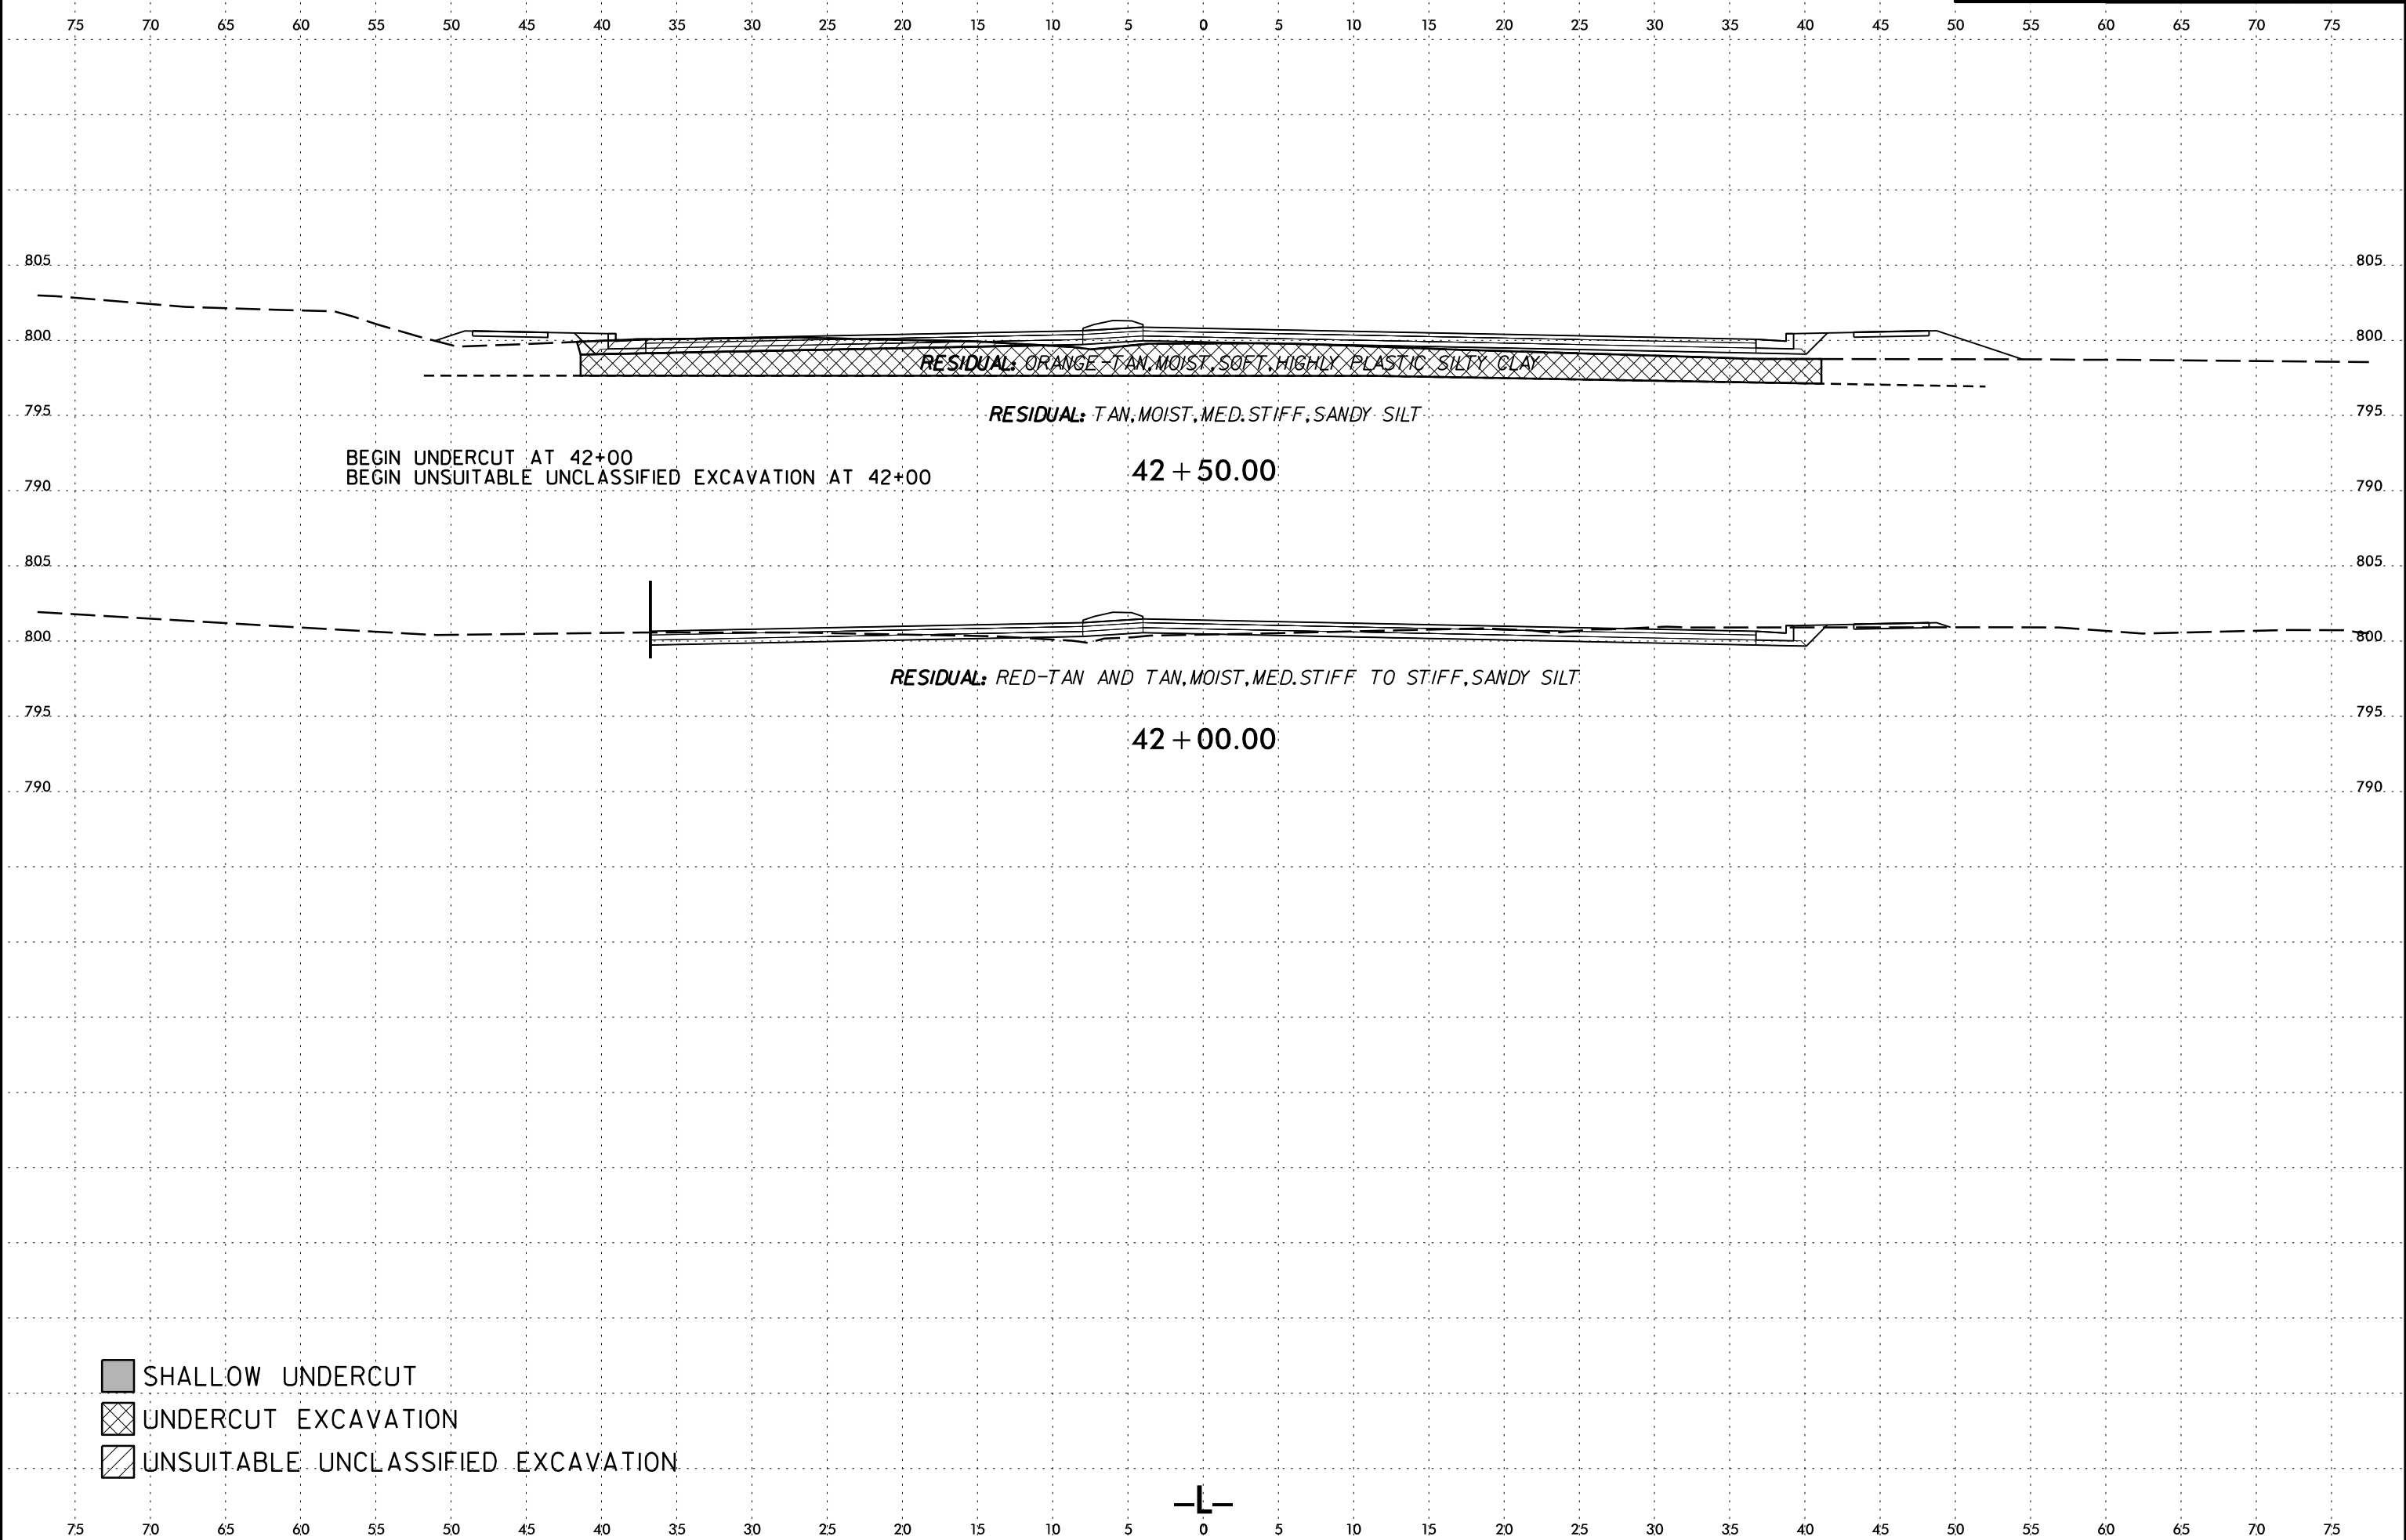

6/23/16 12-DEC-2018 14:14 I:\Projects\2018\GIS\8070-00 NCDOT GEU U-5757 NC 8 Widening in Lexington\U5757_GEO_RDWY\CADD_GEOTECH\SSC U-5757_GEO_XPR_L.dgn

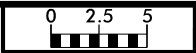


PROJ. REFERENCE NO. U-5757 SHEET NO. 9

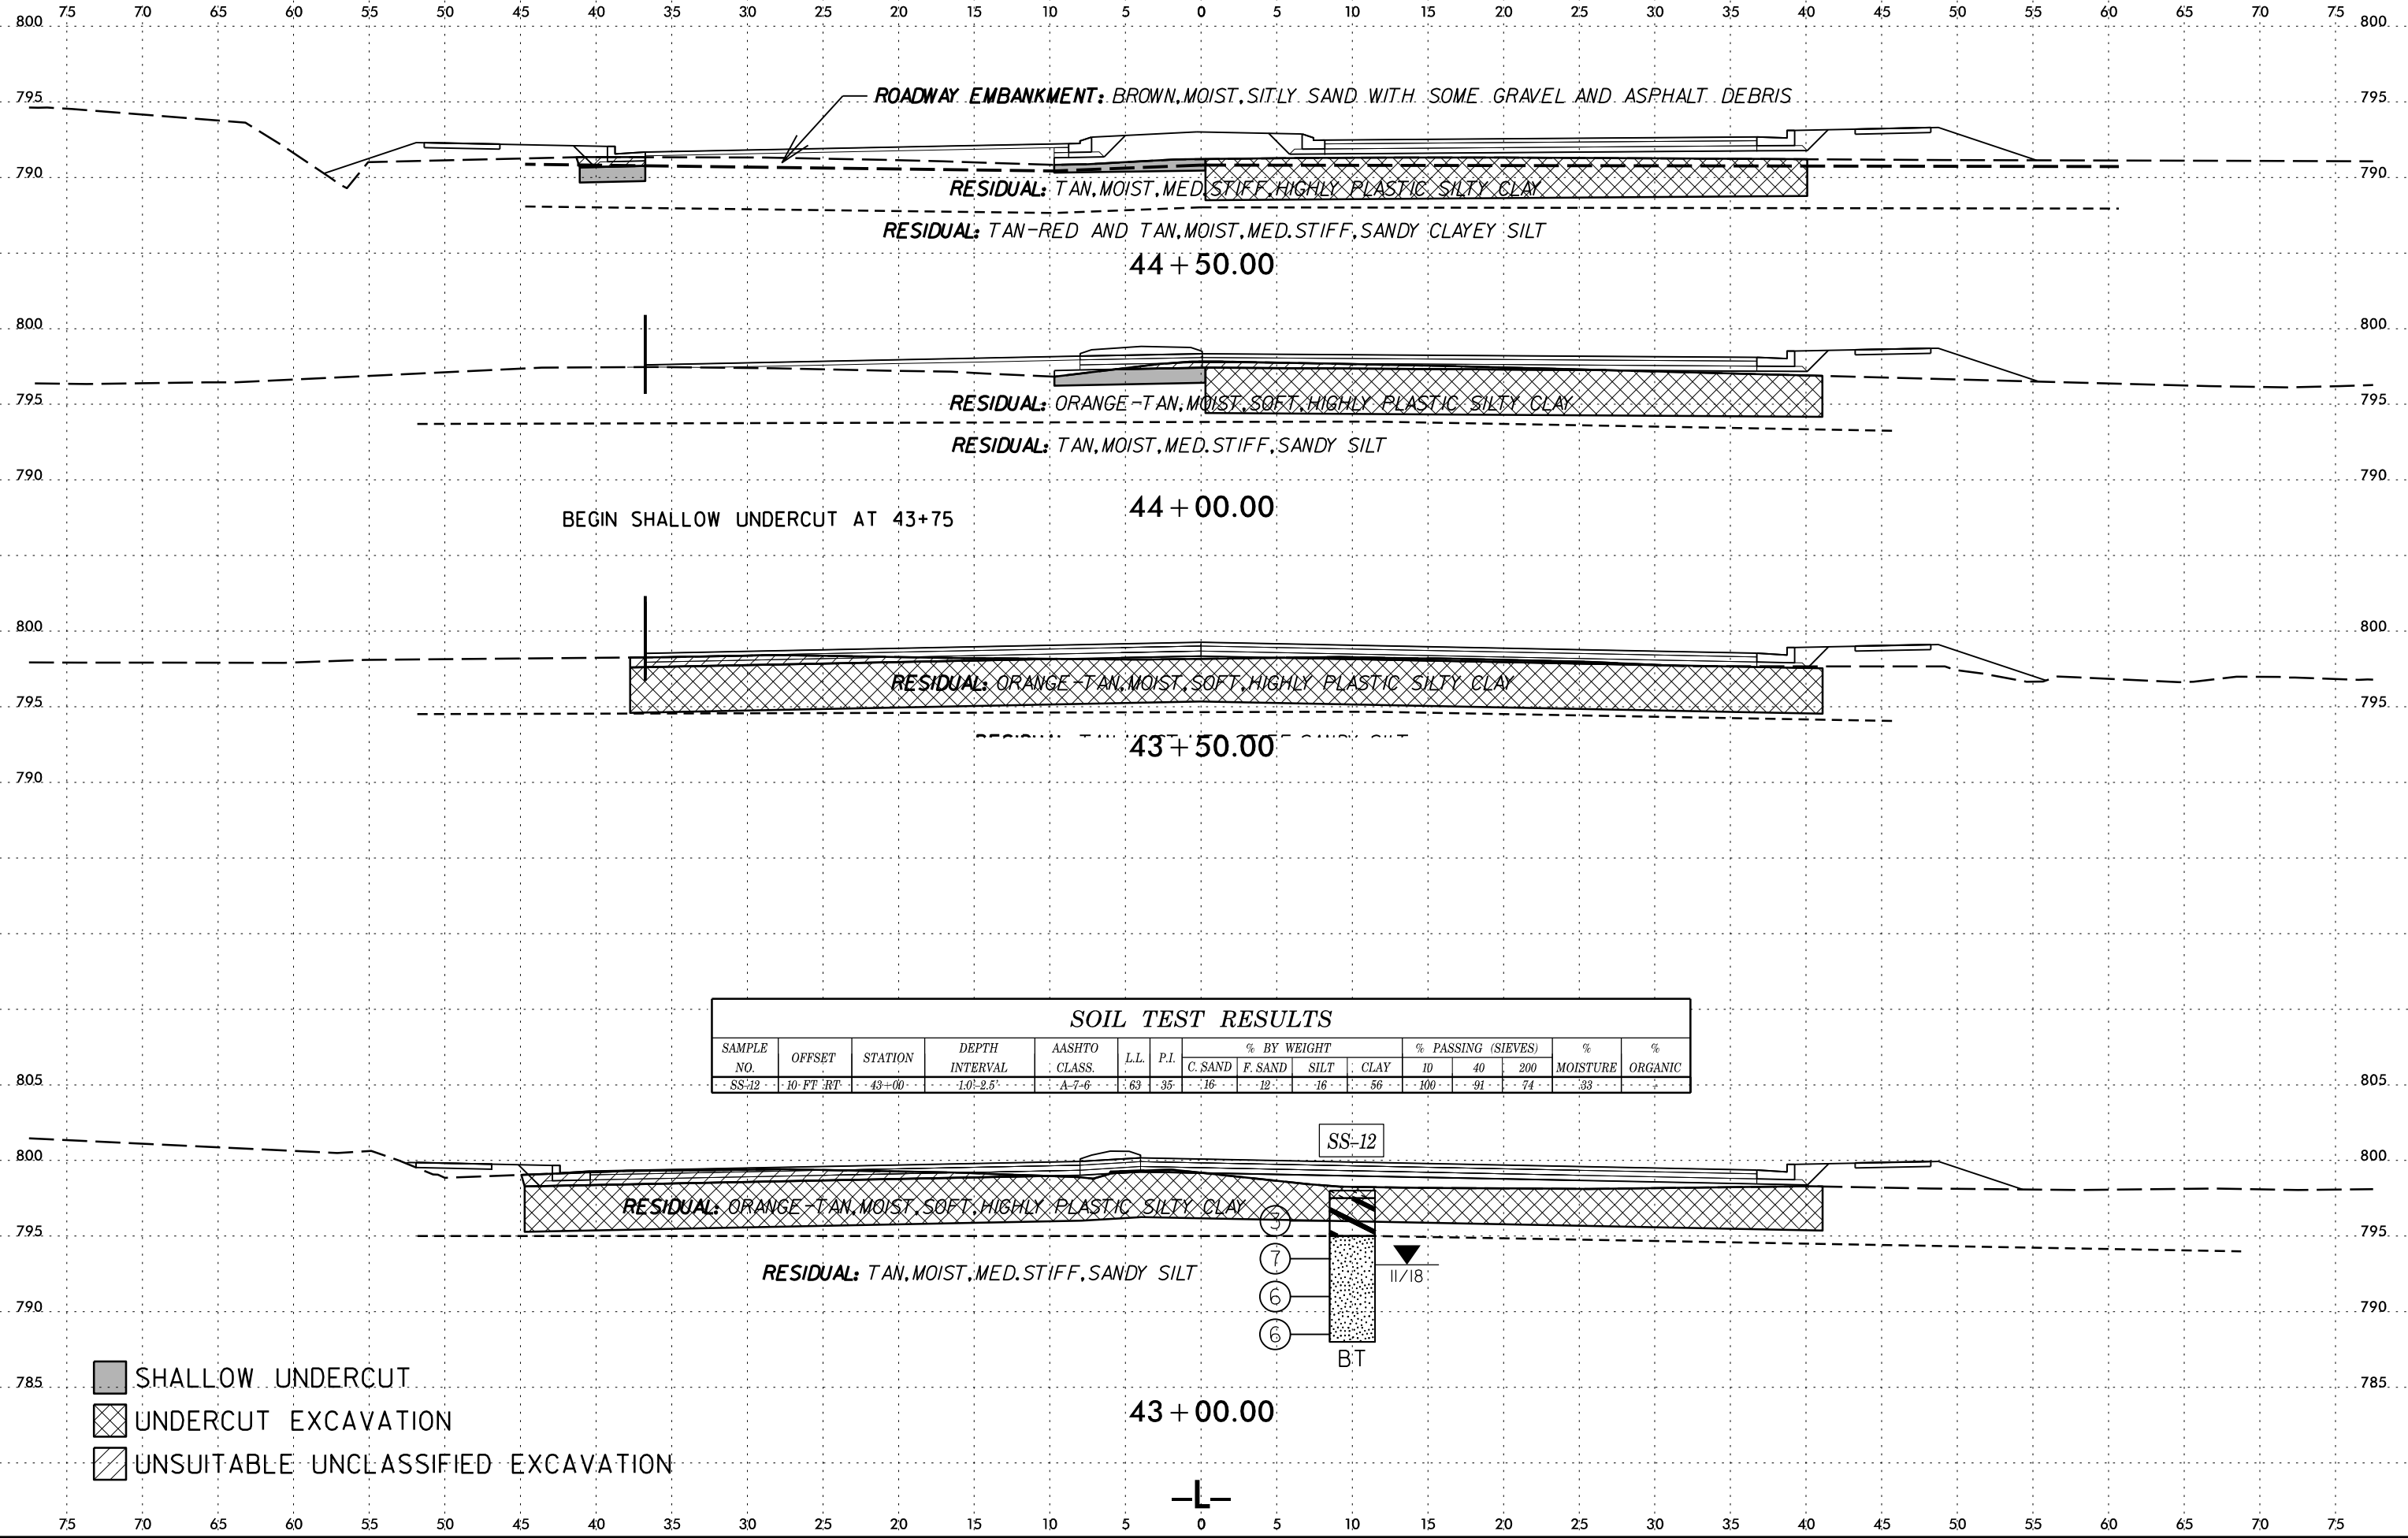

6/23/16

6/23/16
I:\Projects\2018\18070.00 NCDOT GEU U-5757 NC 8 Widening in Lexington\U5757_GEO_RDWY\CADD_GEOTECH\sec U-5757_GEO_XPR_L.dgn
geotechnical

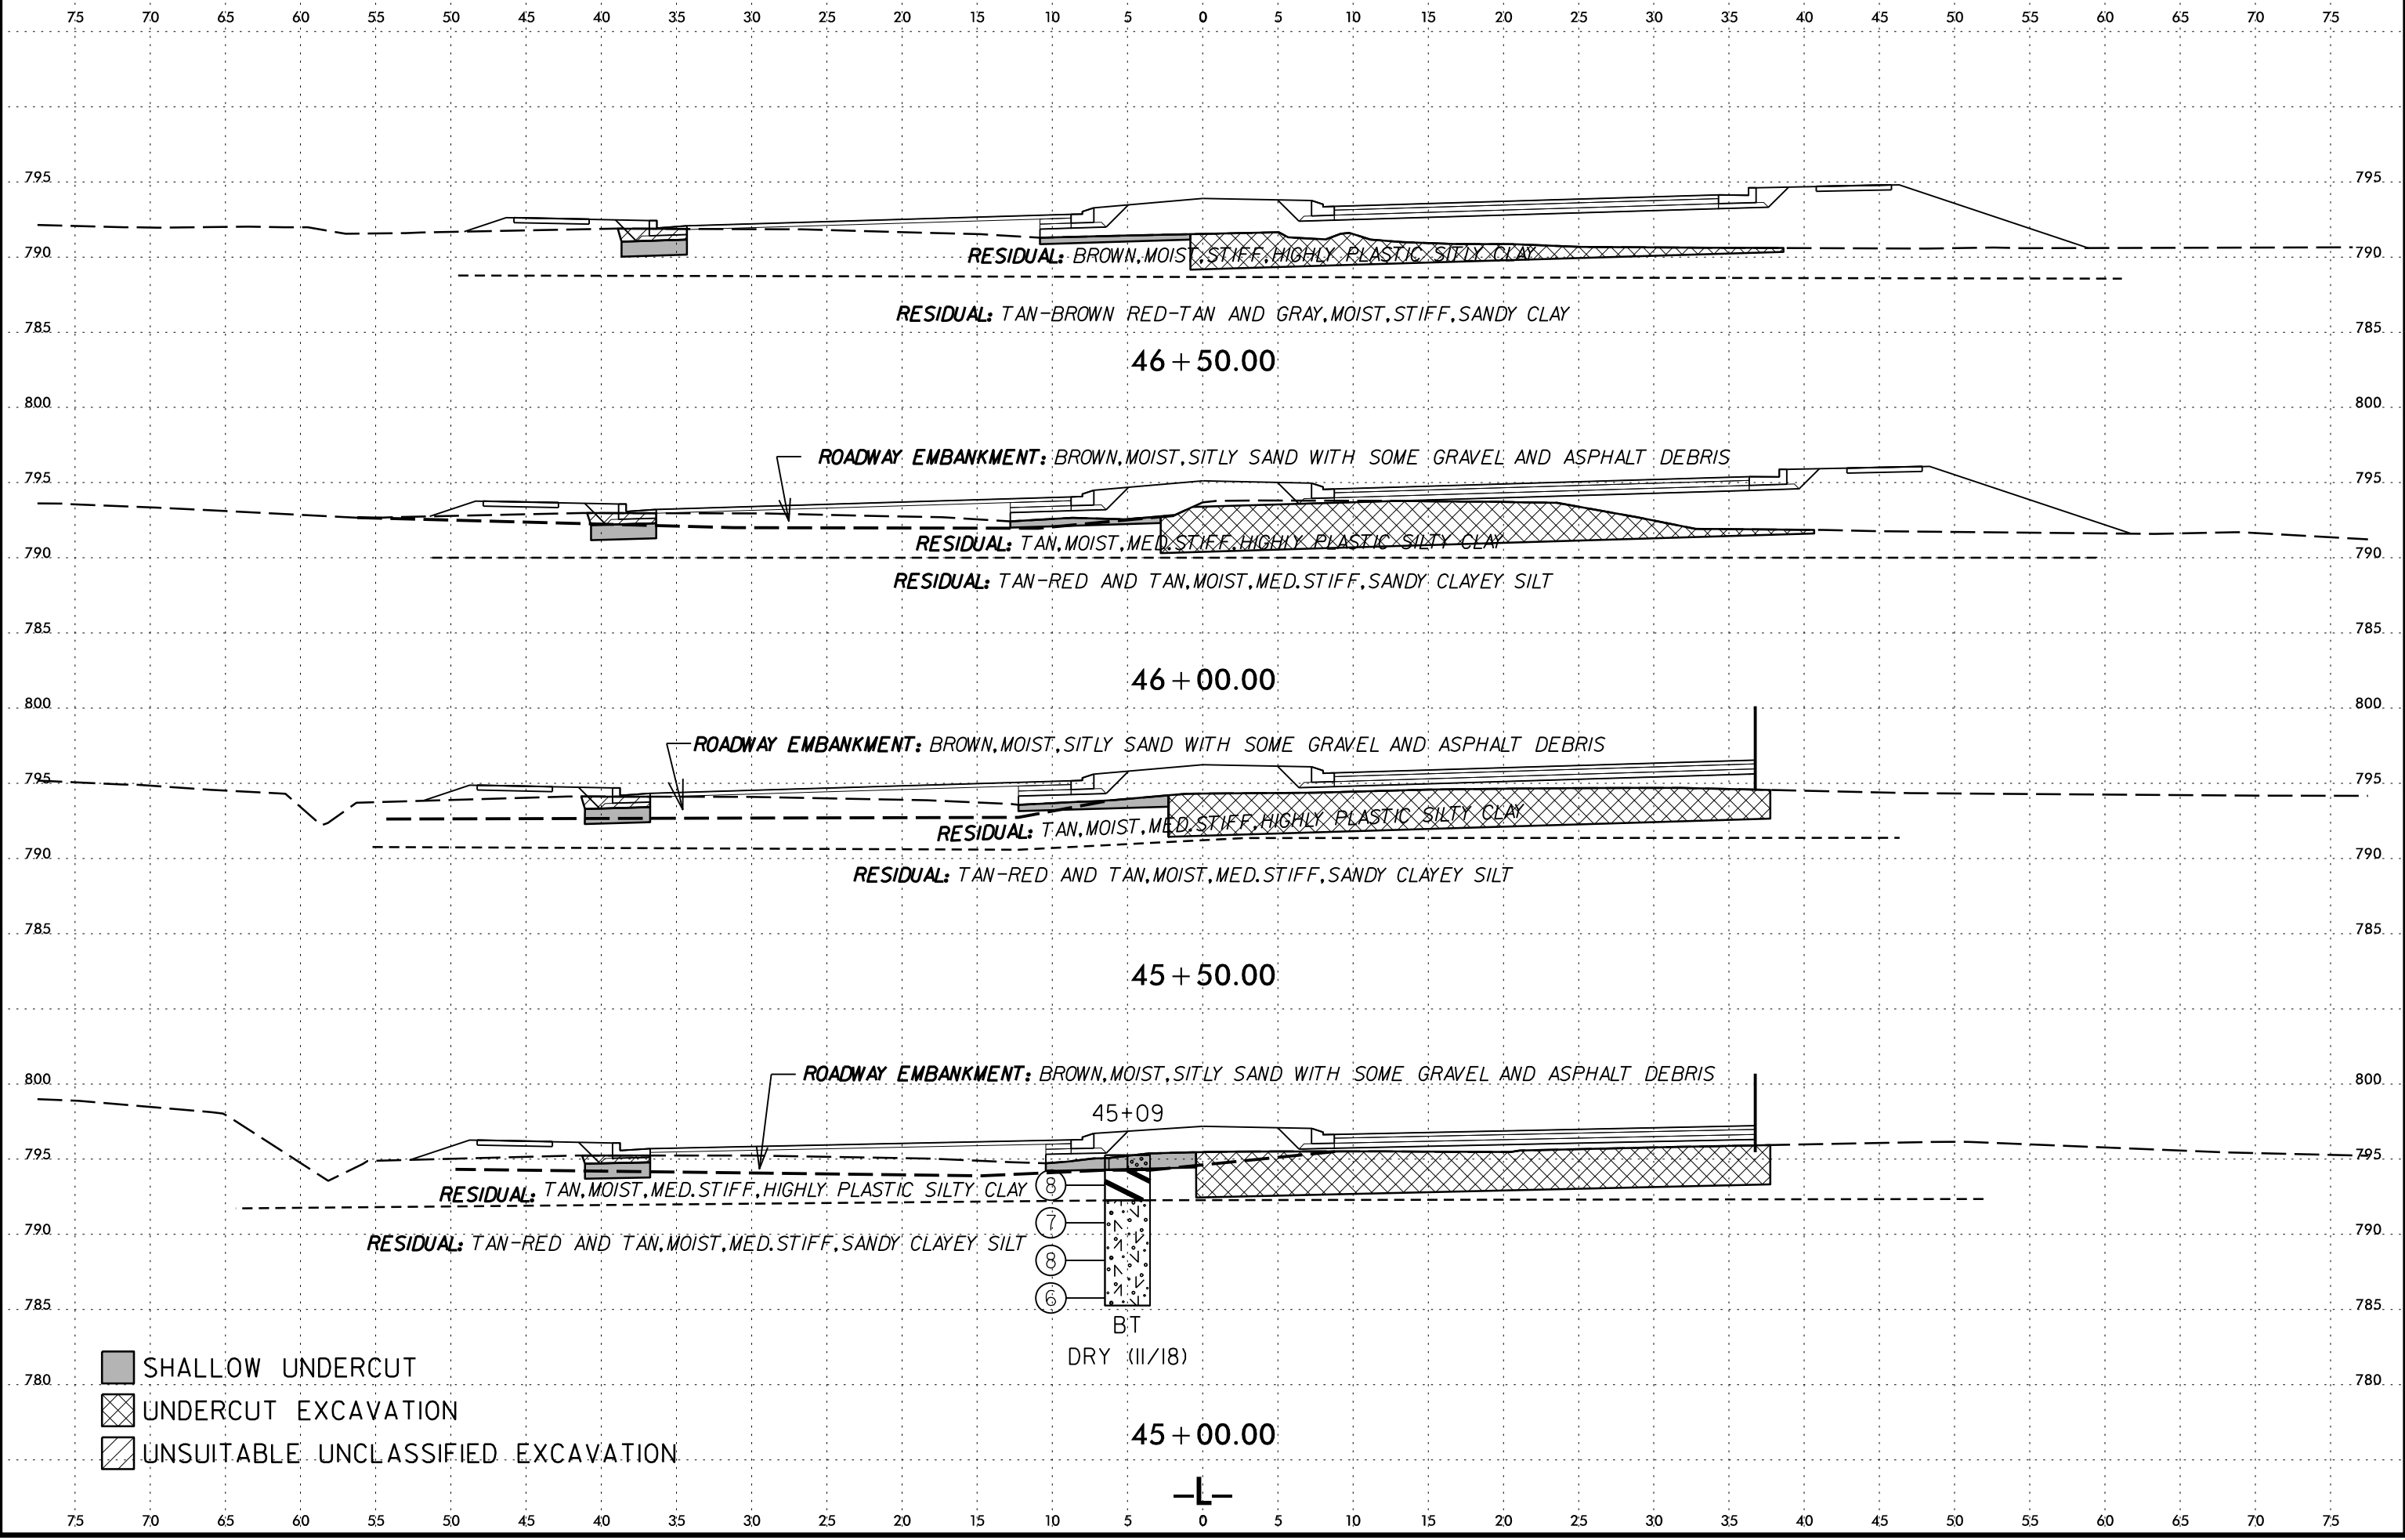

I2-DEC-2016 14:15
 I:\Projects\2018\08070.00 NCDOT GEU U-5757 NC 8 Widening in Lexington\U5757_GEO_RDWY\CADD_GEO\TECH\SSC\U-5757_GEO_XPR_L.dgn
 cadmachine AT CAD01

