

STATE OF NORTH CAROLINA
DEPT. OF TRANSPORTATION
DIVISION OF HIGHWAYS
RALEIGH, N.C.

10-17

ENGLISH DETAIL DRAWING FOR
PAVEMENT MARKINGS
SIDE-BY-SIDE/ADJACENT ON/OFF RAMP
PAVEMENT MARKING LANE TREATMENT

SHEET 1 OF 1

STATE OF NORTH CAROLINA
DEPT. OF TRANSPORTATION
DIVISION OF HIGHWAYS
RALEIGH, N.C.

10-17

ENGLISH DETAIL DRAWING FOR
PAVEMENT MARKINGS
SIDE-BY-SIDE/ADJACENT ON/OFF RAMP
PAVEMENT MARKING LANE TREATMENT


SHEET 1 OF 1

TWO-LANE, TWO-WAY

*FREEWAY ENTRANCE ARROWS ARE TO BE ADDED ON MAP 3


DUAL LEFT TO ENTRANCE RAMP

Y LINE

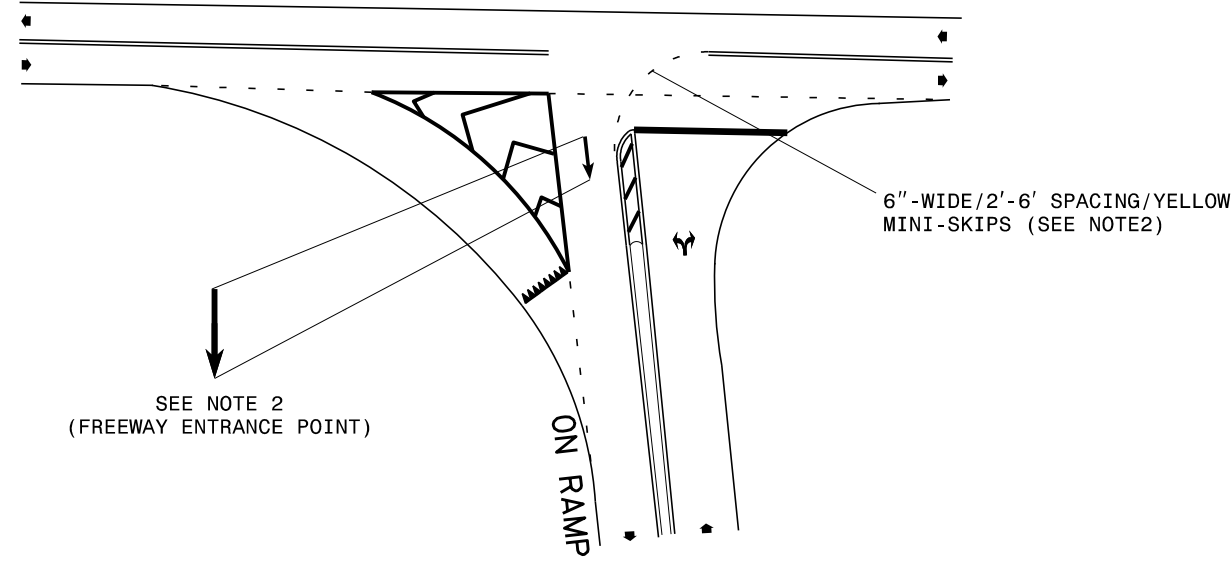


SINGLE LEFT TO ENTRANCE RAMP

Y LINE

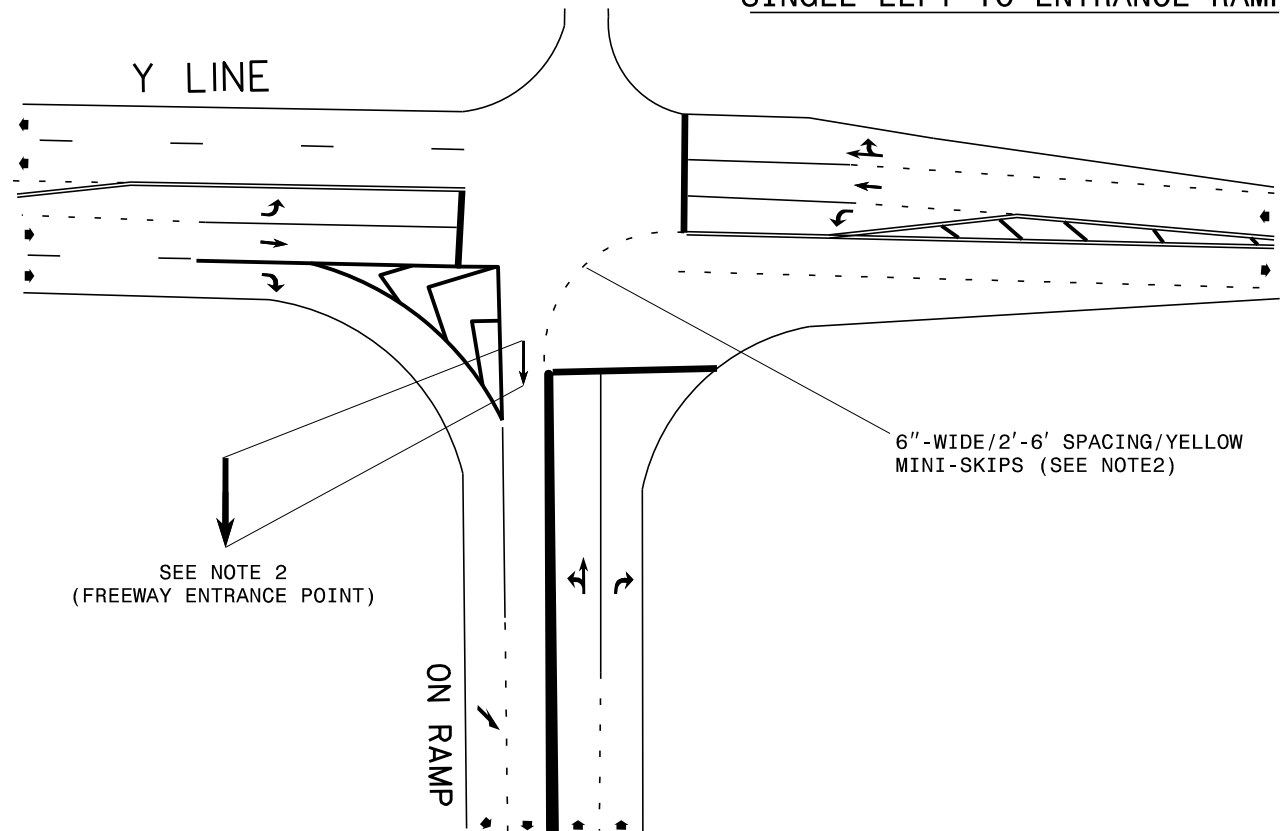

NOTES:

- 1) REFER TO THE LATEST NCDOT ROADWAY STANDARD DRAWINGS AND THE PAVEMENT MARKING PLANS FOR ADDITIONAL PAVEMENT MARKING GUIDANCE.
- 2) PROPOSED MINI-SKIPS AND ELONGATED STRAIGHT ARROW SYMBOL MATERIALS SHALL BE PER THE PAVEMENT MARKING PLAN OR AS DIRECTED BY THE ENGINEER. ELONGATED STRAIGHT ARROW SHALL BE APPROXIMATELY 12' LONG AND SHALL BE PAID AS A SYMBOL.

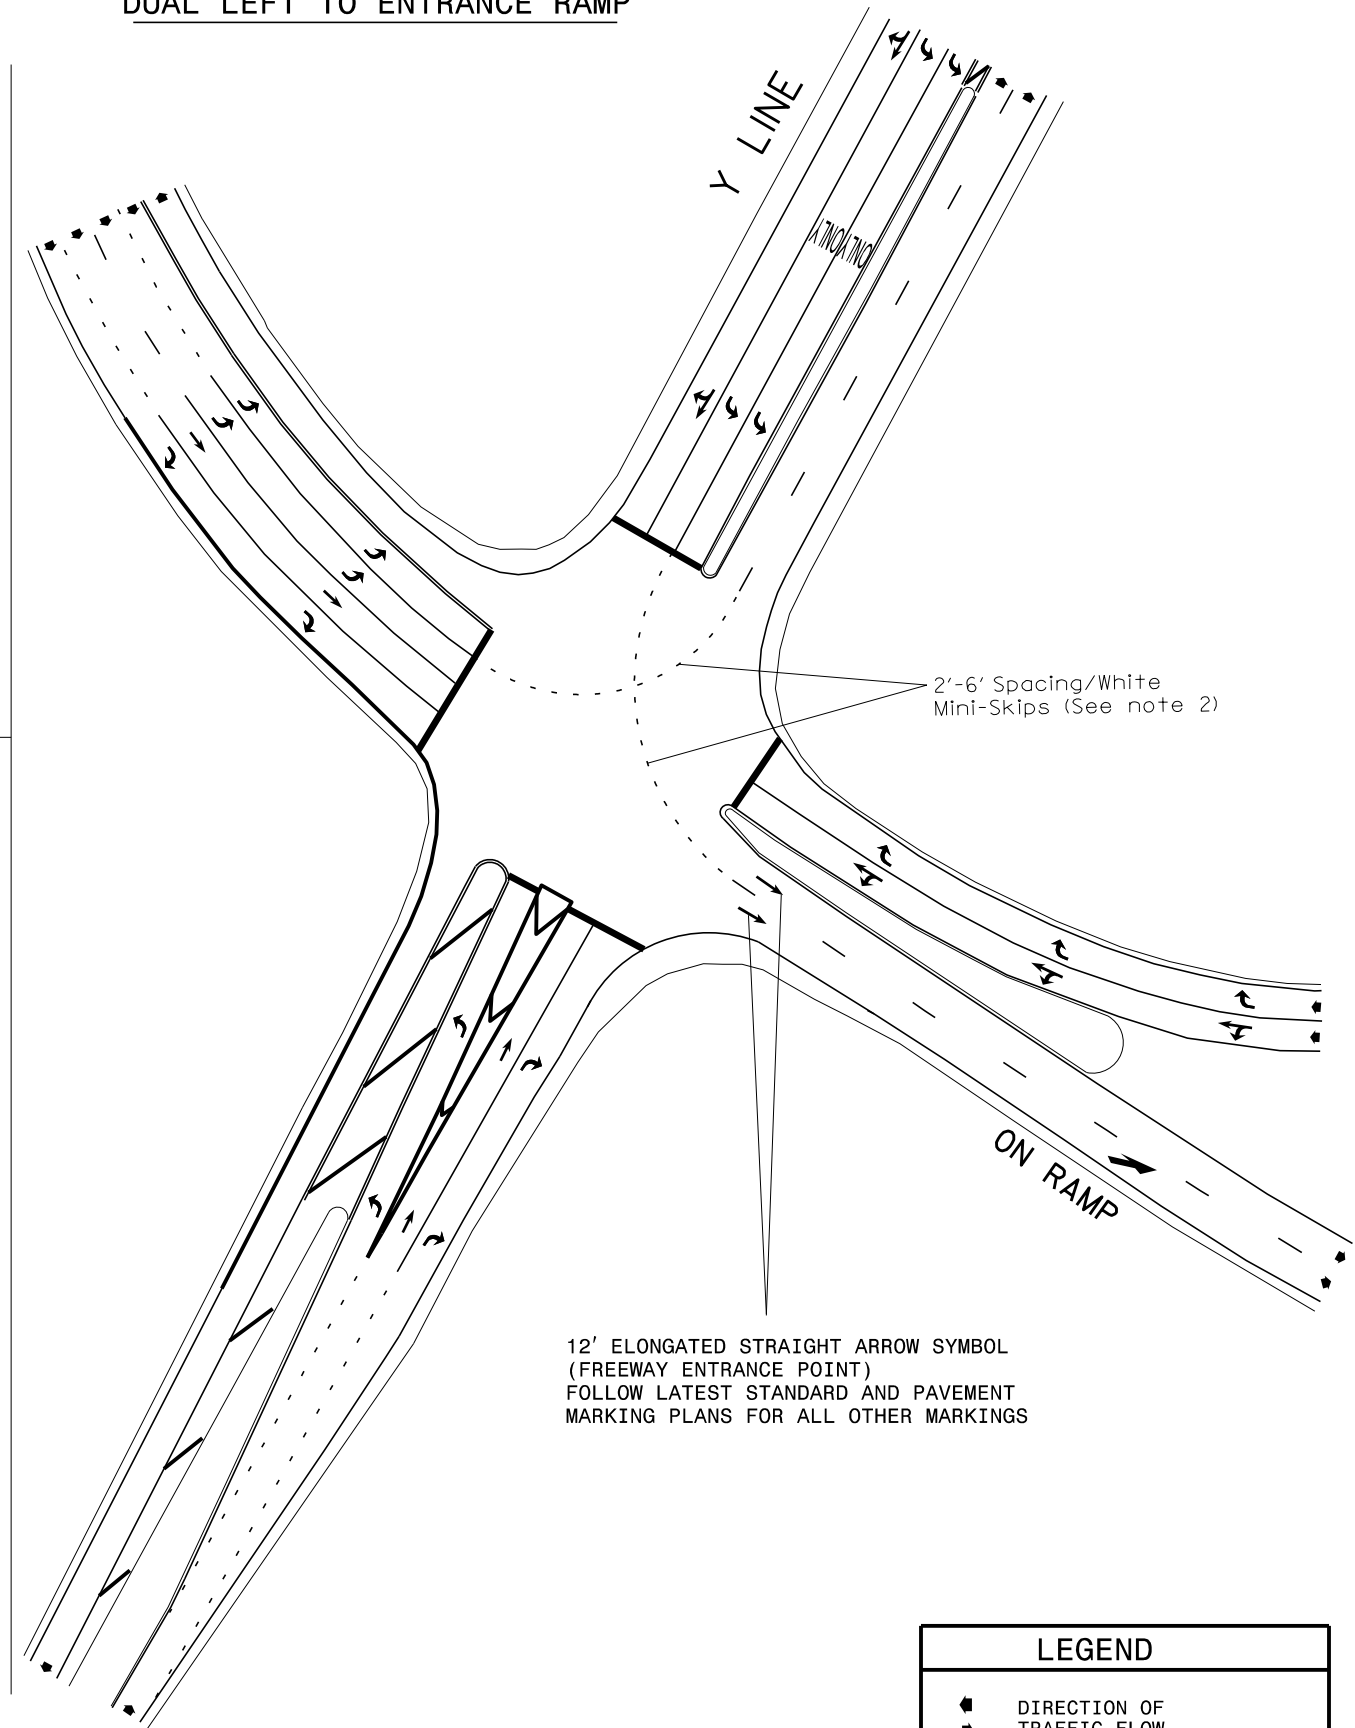

LEGEND

	DIRECTION OF TRAFFIC FLOW
	PAVEMENT MARKING SYMBOLS