


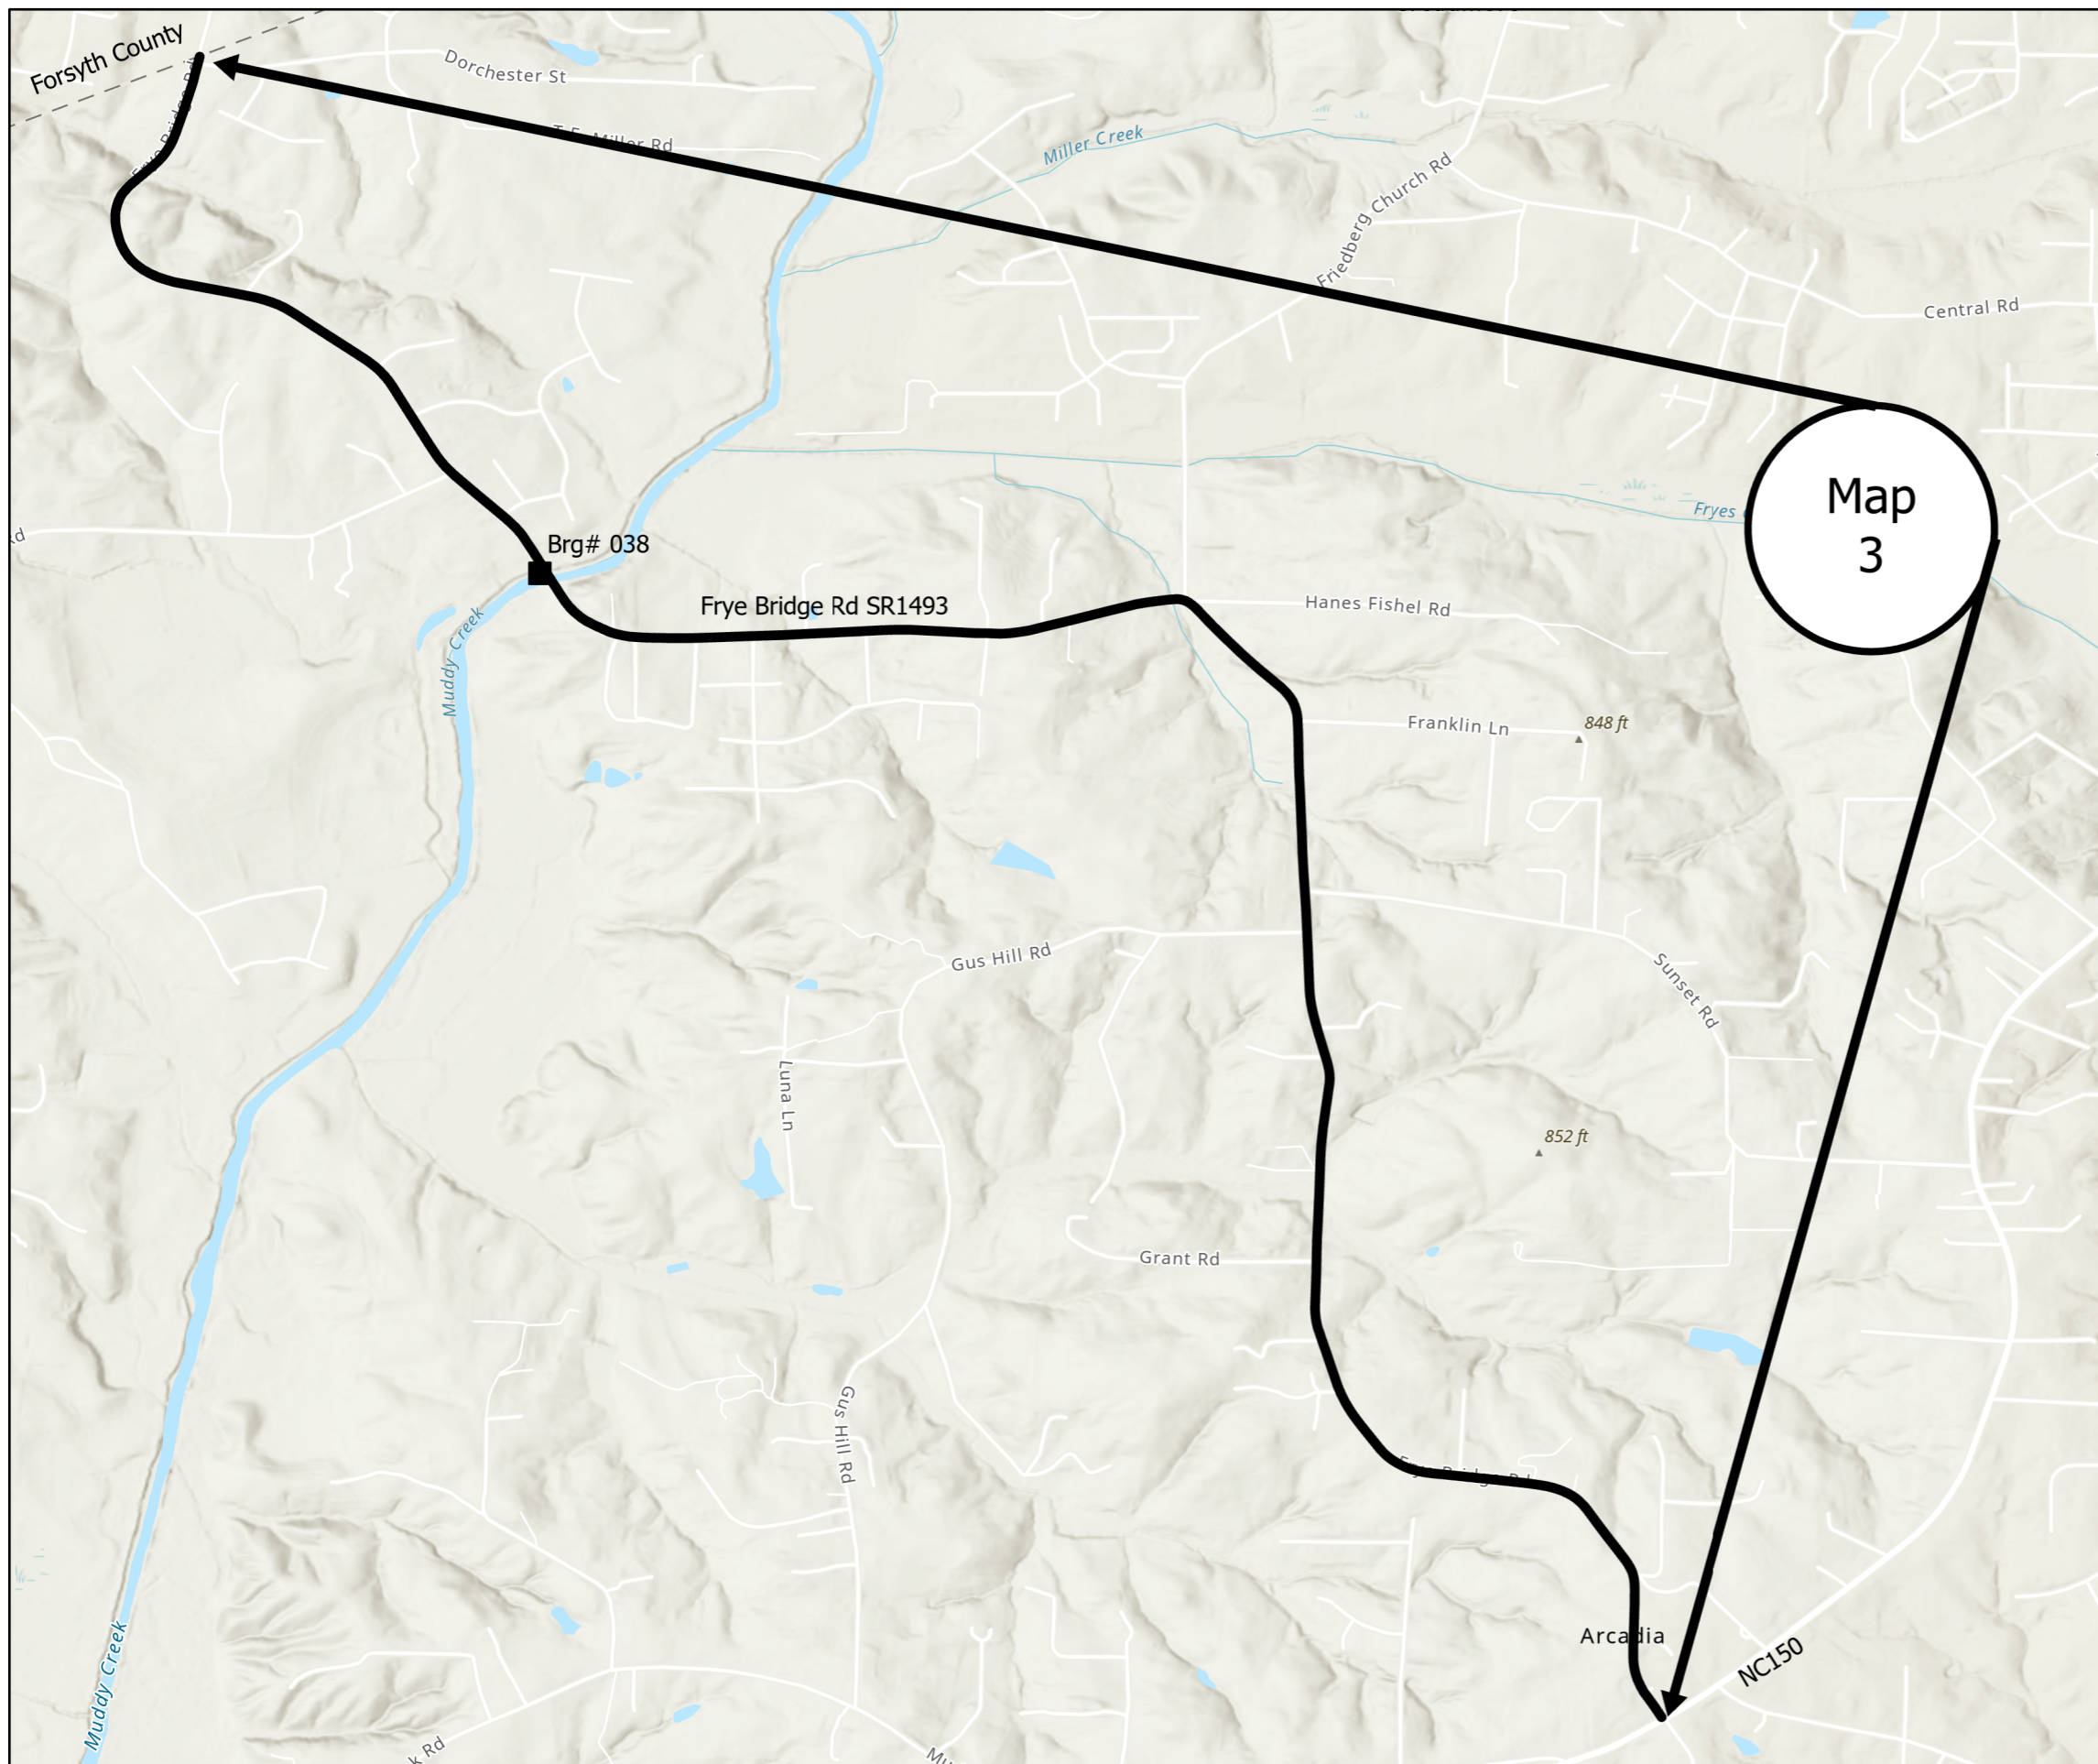


PROJECT REFERENCE NO.	SHEET NO.
2025CPT.09.01.10291	3
2025CPT.09.02.20291	

Map 3 Frye Bridge Rd SR1493
 From Forsyth County Line to NC150
 Mill 11/2" entire width
 Pave 11/2" S9.5B



Legend

-  Davidson_2025
-  PublicSchool selection 1
-  NCDOTStructureLocations selection 1

