


3/23/2015 C:\Users\rmgarrett\Downloads\Resurfacing_AdvWarn_UrSu_Shldr.d User:rmaarrett

SIGNING FOR RESURFACING PROJECTS

| ACE 1000' PRIOR TO BEGINNING OF CONSTRUCTION LIMITS. | NO REQUIRED STA FOLLOWING |
|---|--|
| LY USED ON -Y- LINES IF RESURFACING LIMITS EXTEND 1000' ALONG -Y- LINE. SIGN ONLY USED WHEN RESURFACING LIMITS ARE 2 OR MORE MILES IN LENGTH. | 1) LESS THAN 10 2) SUBDIVISION 3) DEAD END ROA |
| JND UP TO NEXT WHOLE NUMBER.(NO FRACTIONAL OR DECIMAL NUMBERS) | |
| | WHEN PAVING/CONSTRUCTI |
| ACE INITIALLY AT THE CONSTRUCTION LIMITS AND SPACED 1 MILE APART | -Y- LINE, ADVANCE WARN -Y- LINE AS SHOWN BELO |
| EREAFTER. IF NO -Y- LINES EXIST, PLACE 2ND SET $\frac{1}{2}$ MILE FROM THE NSTRUCTION LIMITS AND THEN SPACE 1 MILE THEREAFTER. | ROAD WORK AHEAD |
| SE ARE FOR -Y- LINES THAT ARE "THROUGH" ROADWAYS. DEAD END AND DIVISION ROADS ARE NOT "THROUGH" ROADWAYS. INSTALL 500' +/- FROM H -Y- LINE APPROACH AS SHOWN ABOVE. FOR MULTIPLE -Y- LINES THAT | W20–1 48′′ X 48′′ |
| SEPARATED BY 0.25 MILES OR LESS, TREAT AS A SINGLE UNIT AND INSTALL HIN 500' OF EACH APPROACH. A MAXIMUM OF 2 SIGN SETS PER MILE. DO NOT | PLACED 500' IN ADVANCE OF |
| TALL WHEN -Y- LINES ARE WITHIN 0.5 MILES FROM "END ROAD WORK" SIGN. | NOTES: |
| ACE 500' FOLLOWING THE END OF CONSTRUCTION LIMITS. | 1) MAY USE LAW ENFORCEMEN INTERSECTIONS AS DIREC "ROAD WORK AHEAD" (W20 APPROACHES FROM THE SI THE INTERSECTION. |

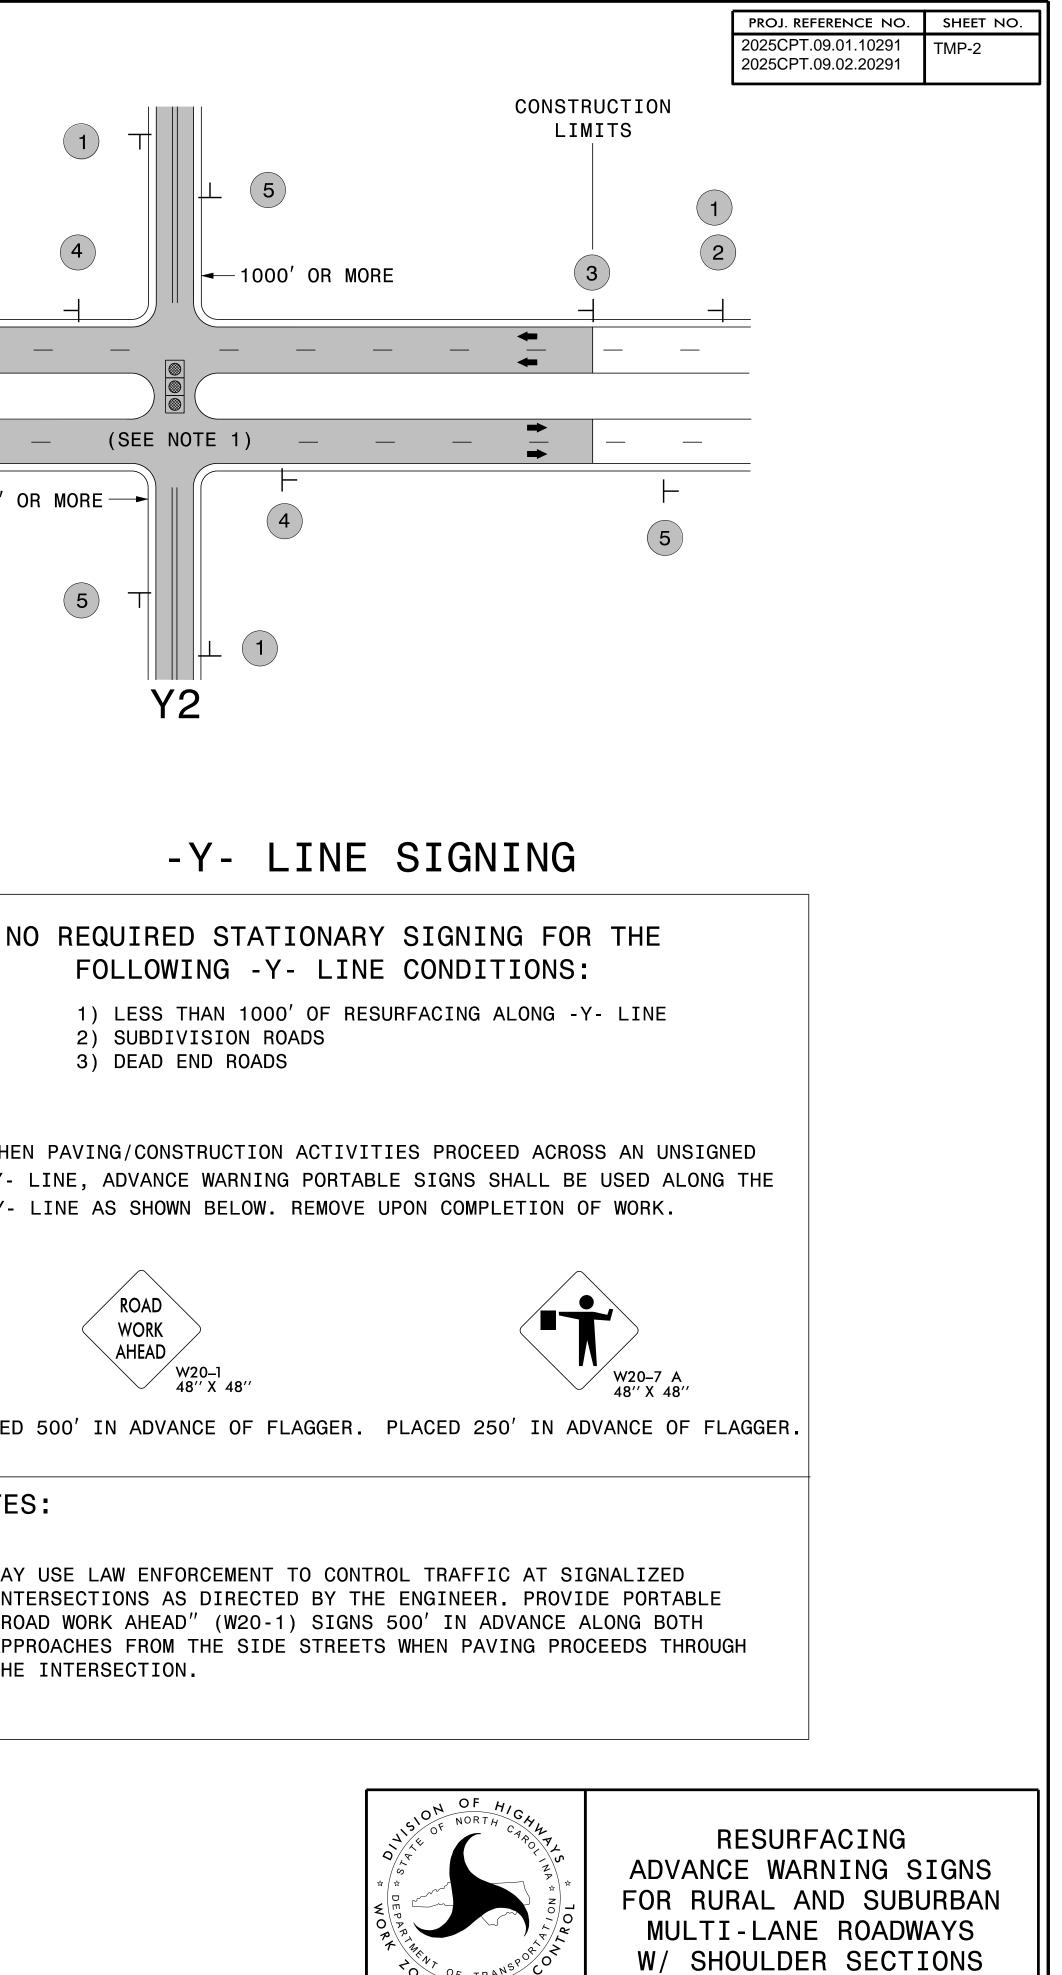

ONE TRAFFIC