




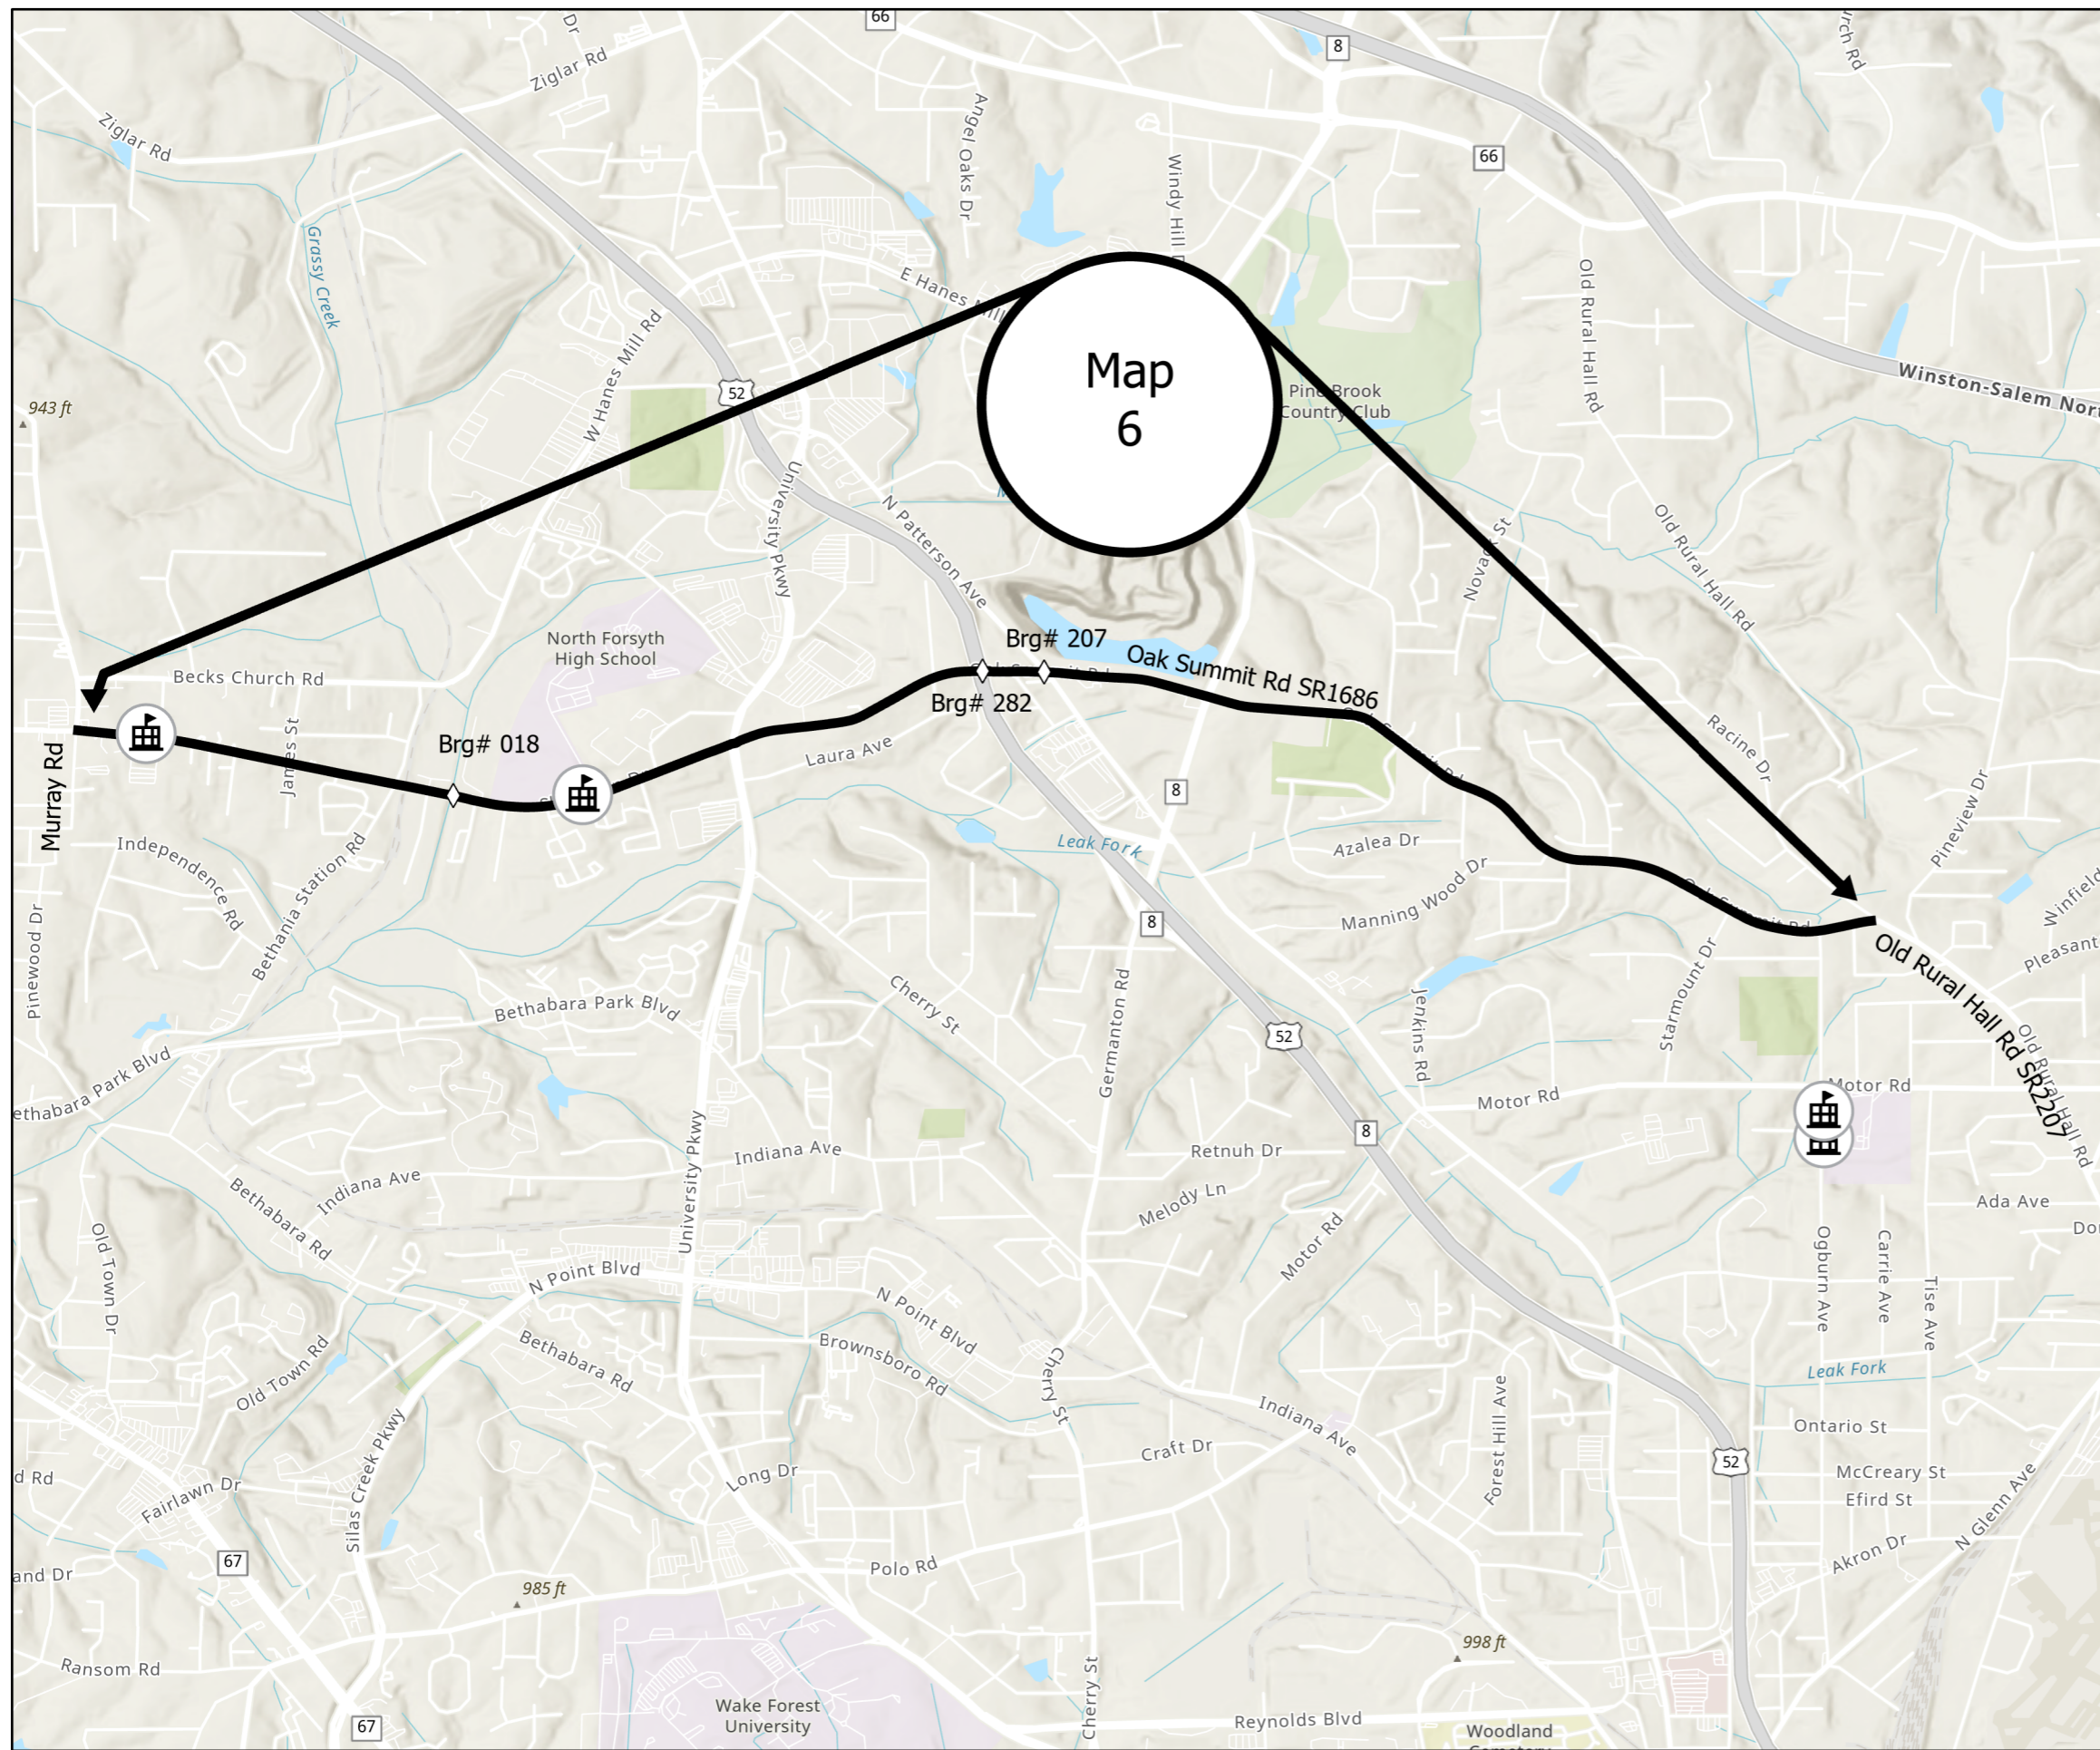

PROJECT REFERENCE NO.	SHEET NO.
2025CPT.09.05.10341	4
2025CPT.09.06.20341	

Map 6 SR1686 Oak Summit Rd  
 From pvt joint at Murray Rd to Old  
 Rural Hall Rd SR2207  
 Mill 11/2" entire width  
 Pave 11/2" S9.5C  
 Skip Appox, 1400' at Hwy 8 project  
 #HL-0059 Limits

Note: No work to take place with in RxR  
 ROW  
 Approximately 50' either side of tracks



**Legend**

-  forsyth2025
-  NCDOTStructureLocations selection
-  NonPublicSchools selection
-  PublicSchool selection

