


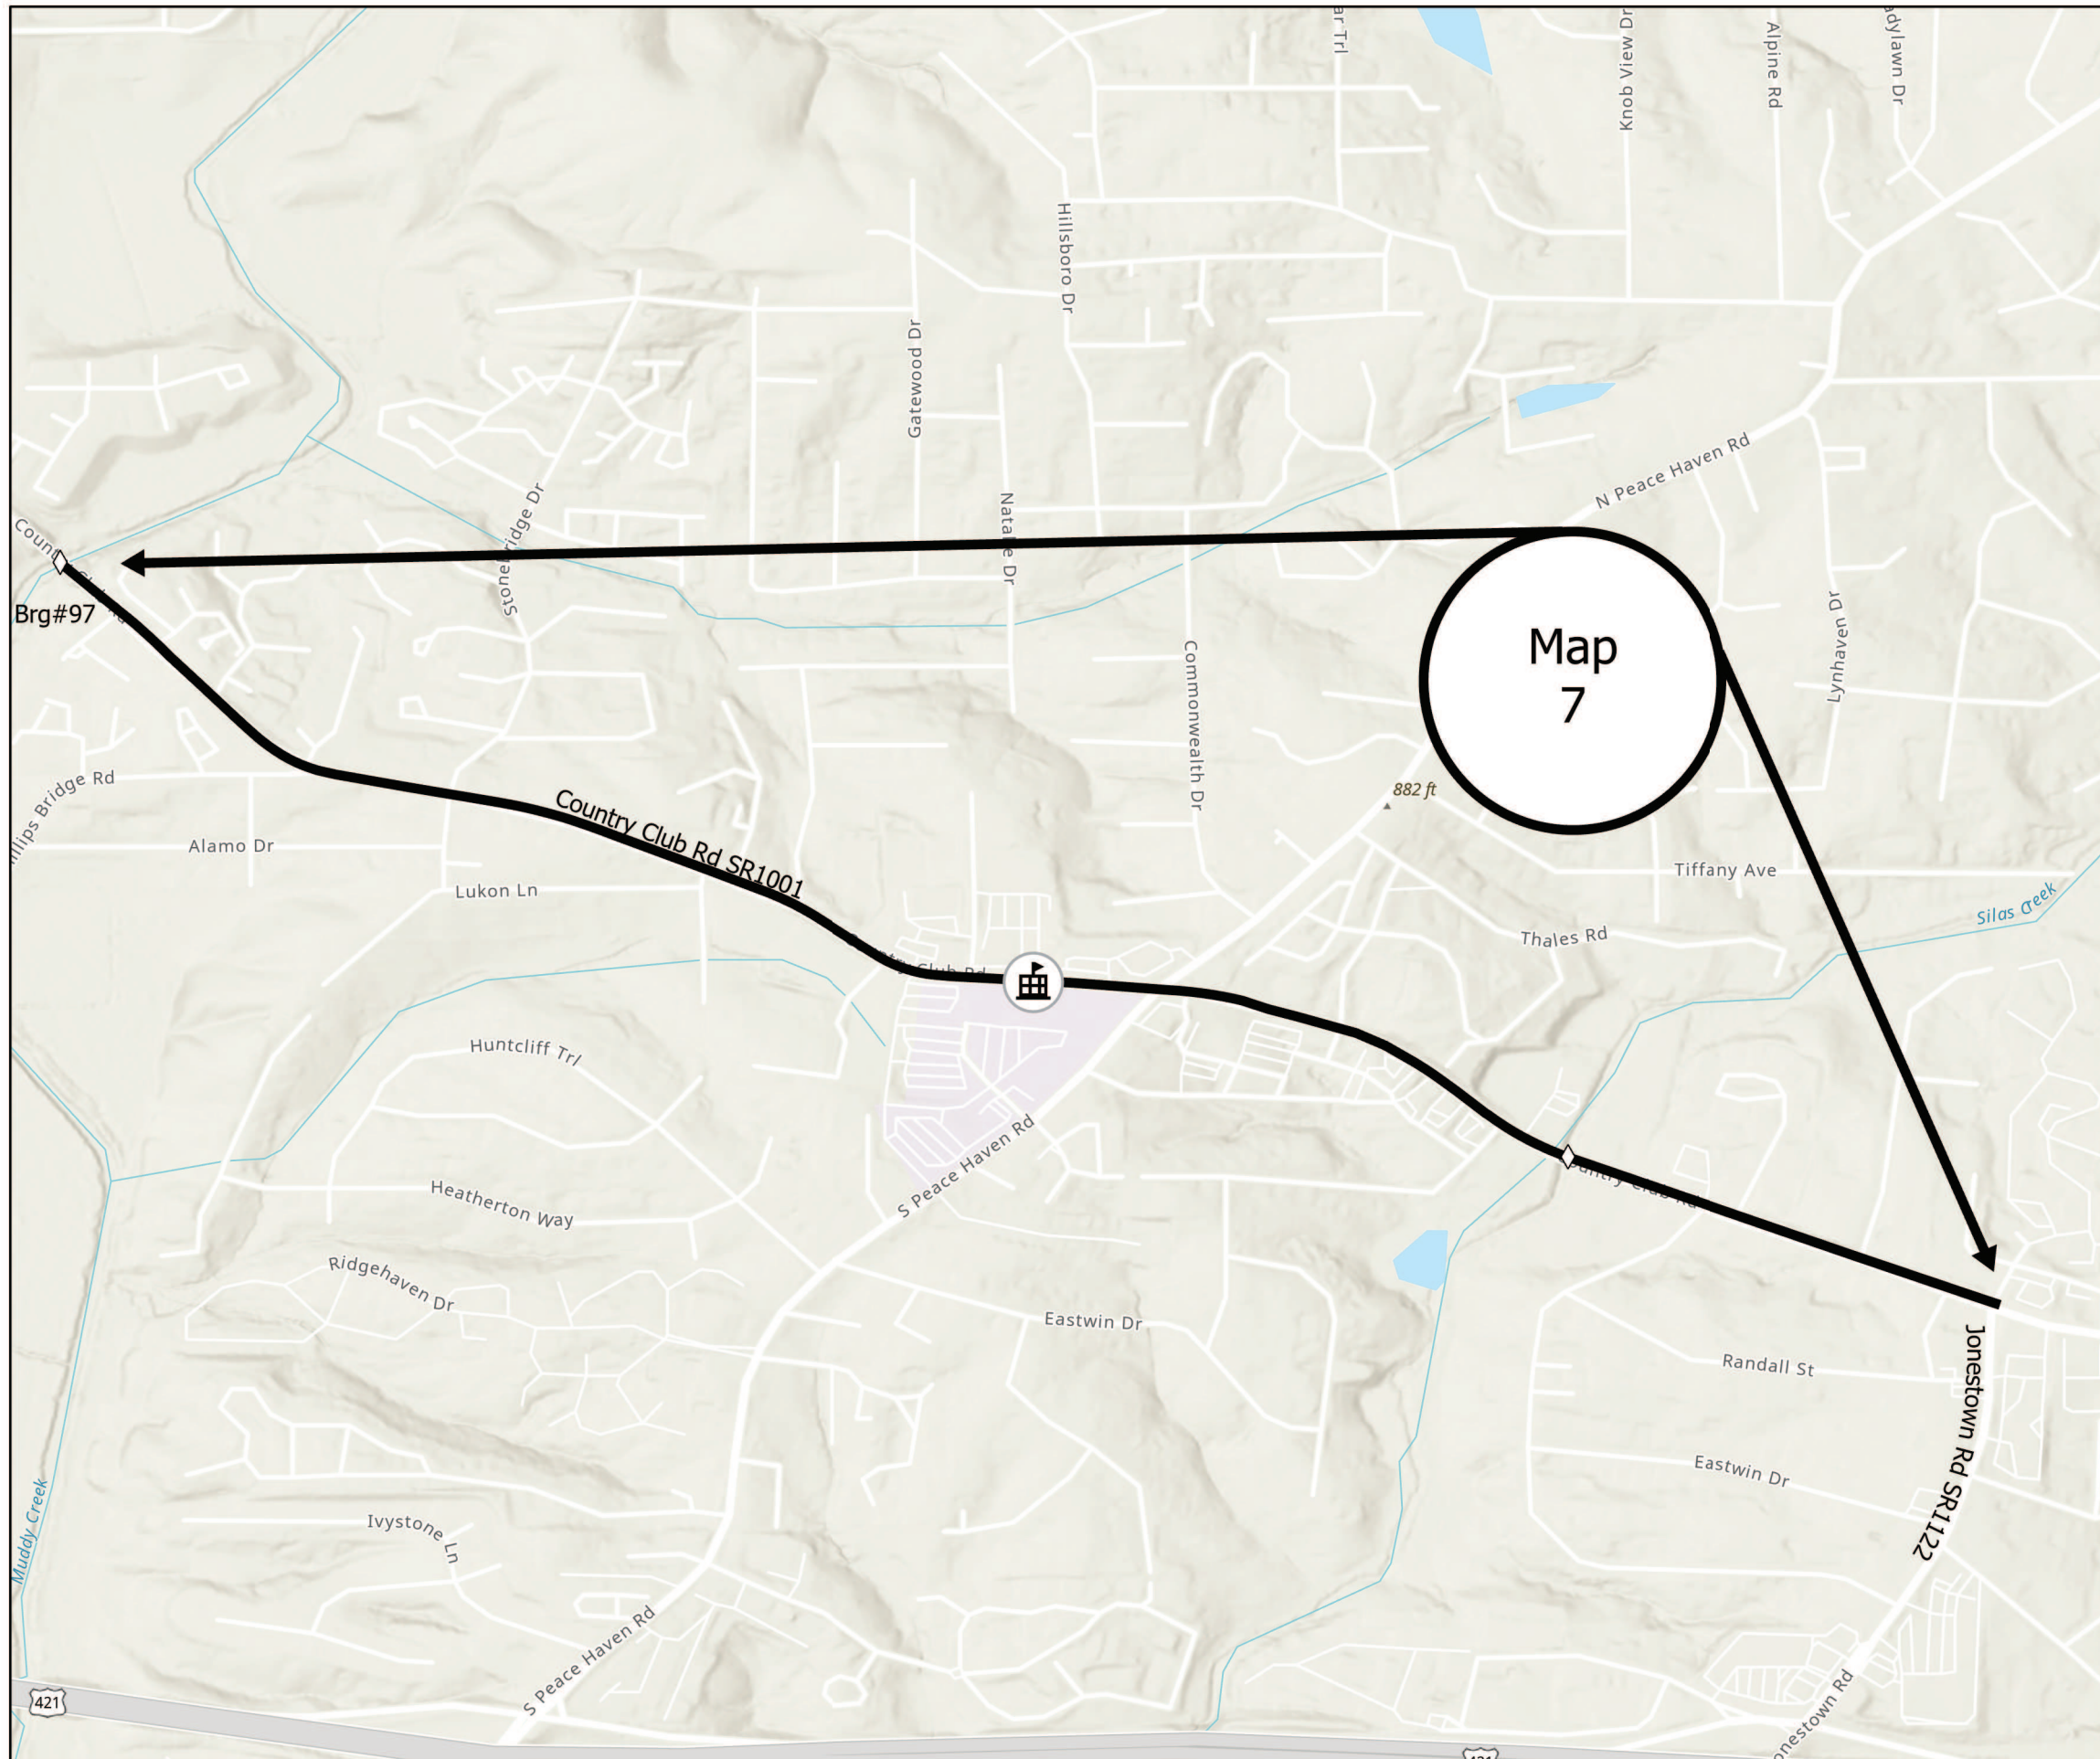



PROJECT REFERENCE NO.	SHEET NO.
2025CPT.09.05.10341	5
2025CPT.09.06.20341	

Map 7 SR1001 Country Club Rd
 From pvt joint at Jonestown Rd SR1122
 to Brg# 097 at Muddy Creek
 Mill 1 1/2" entire width
 Pave 1 1/2" S9.5C



Legend

-  forsyth2025
-  NCDOTStructureLocations selection
-  NonPublicSchools selection
-  PublicSchool selection

