PROJECT REFERENCE NO. SHEET

U-4713A SCP-

DOCUMENT NOT CONSIDERED FINAL UNLESS ALL SIGNATURES COMPLETED

Matthews

SEAL 030472

kevin Smith 3/26/2024

-0686E04B3B0440F.

SIG. INVENTORY NO.

Signal System #11005

Communications Cable and

Conduit Routing Plans

PLAN DATE: March 2024 REVIEWED BY: SP Pennington

Division 10 Mecklenburg County

750 N. Greenfield Pkwy., Garner, NC 27529 PREPARED BY: SP Pennington REVIEWED BY: KW Smith

REVISIONS


PLANS PREPARED IN THE OFFICE OF:

Kimley » Horn

421 Fayetteville Street, Suite 600 Raleigh, NC 27601

NC License #F-0102

(919) 677-2000

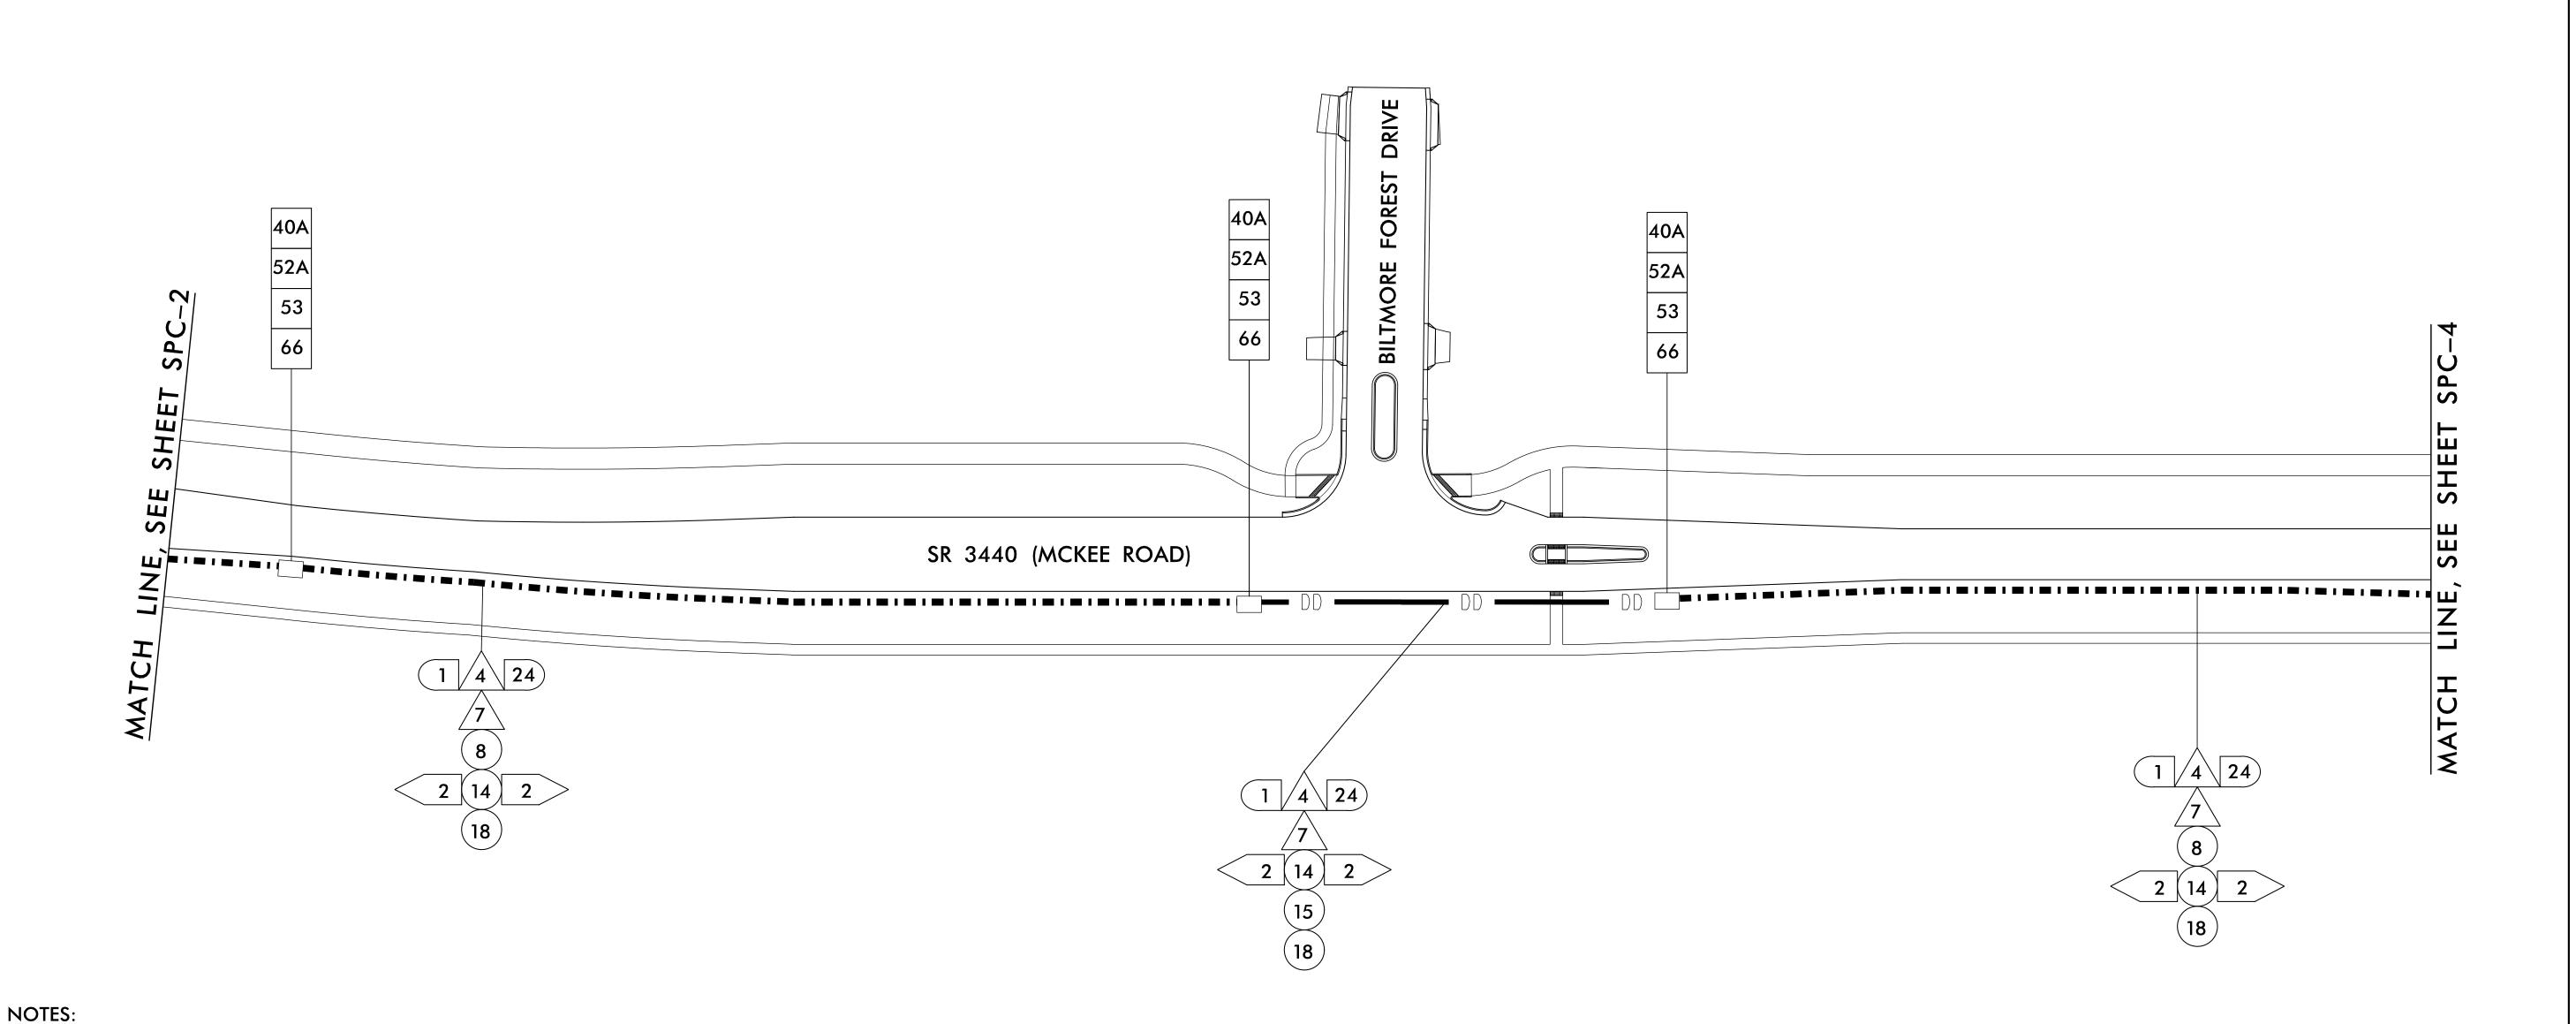

ngton K:#CHL\_PRJ#011036426 - McKee Rd Ext#Signa

:57:55 AM susan.pennir

1) FIVE (5) DAYS PRIOR TO BEGINNING WORK ON THE SIGNAL SYSTEM, CONTACT THE DIVISION 10 TRAFFIC ENGINEER AT (704) 983–4400 TO ARRANGE FOR THE CITY TO PROGRAM THE NEW FIELD ETHERNET SWITCHES WITH THE NECESSARY

ADDRESS, DEFAULT GATEWAY, SUBNET MASK AND VLAN ID INFORMATION. NOTIFY THE

DIVISION 10 TRAFFIC ENGINEER AFTER ALL WORK IS PERFORMED TO ENSURE THAT ALL FIBER CIRCUITS ARE FUNCTIONING PROPERLY. WORK IS NOT COMPLETE UNTIL THE SIGNAL SYSTEM

NETWORK CONFIGURATION DATA, INCLUDING BUT NOT LIMITED TO: THE PROJECT IP

2) CONTRACTOR TO RECORD EXISTING SPLICE ARRANGEMENT FOR COMPARISON TO THE SUPPLIED SPLICE DETAILS. IF DISCREPANCIES EXIST, CONTACT THE ENGINEER TO

DETERMINE HOW TO PROCEED WITH RESPLICING. PRÓVIDE AS-BUILT PLANS TO THE

ENGINEER IF FINAL SPLICE ARRANGEMENT DIFFERS FROM THE SUPPLIED SPLICE DETAILS.

26/2024 9:57:55

IS BACK UP AND OPERATIONAL.