



WBS NO: 2025CPT.03.06.10671, ETC.

CONTRACT: C20XXX

**STATE OF NORTH CAROLINA
DIVISION OF HIGHWAYS
ONslow COUNTY**

TYPE OF WORK: RESURFACING

| | | |
|----------------------|--------------------------------|-------------|
| STATE | STATE PROJECT REFERENCE NUMBER | SHEET NO. |
| NC | 2025CPT.03.06.10671, ETC. | 1 |
| STATE PROJECT NUMBER | | DESCRIPTION |
| | | |
| | | |

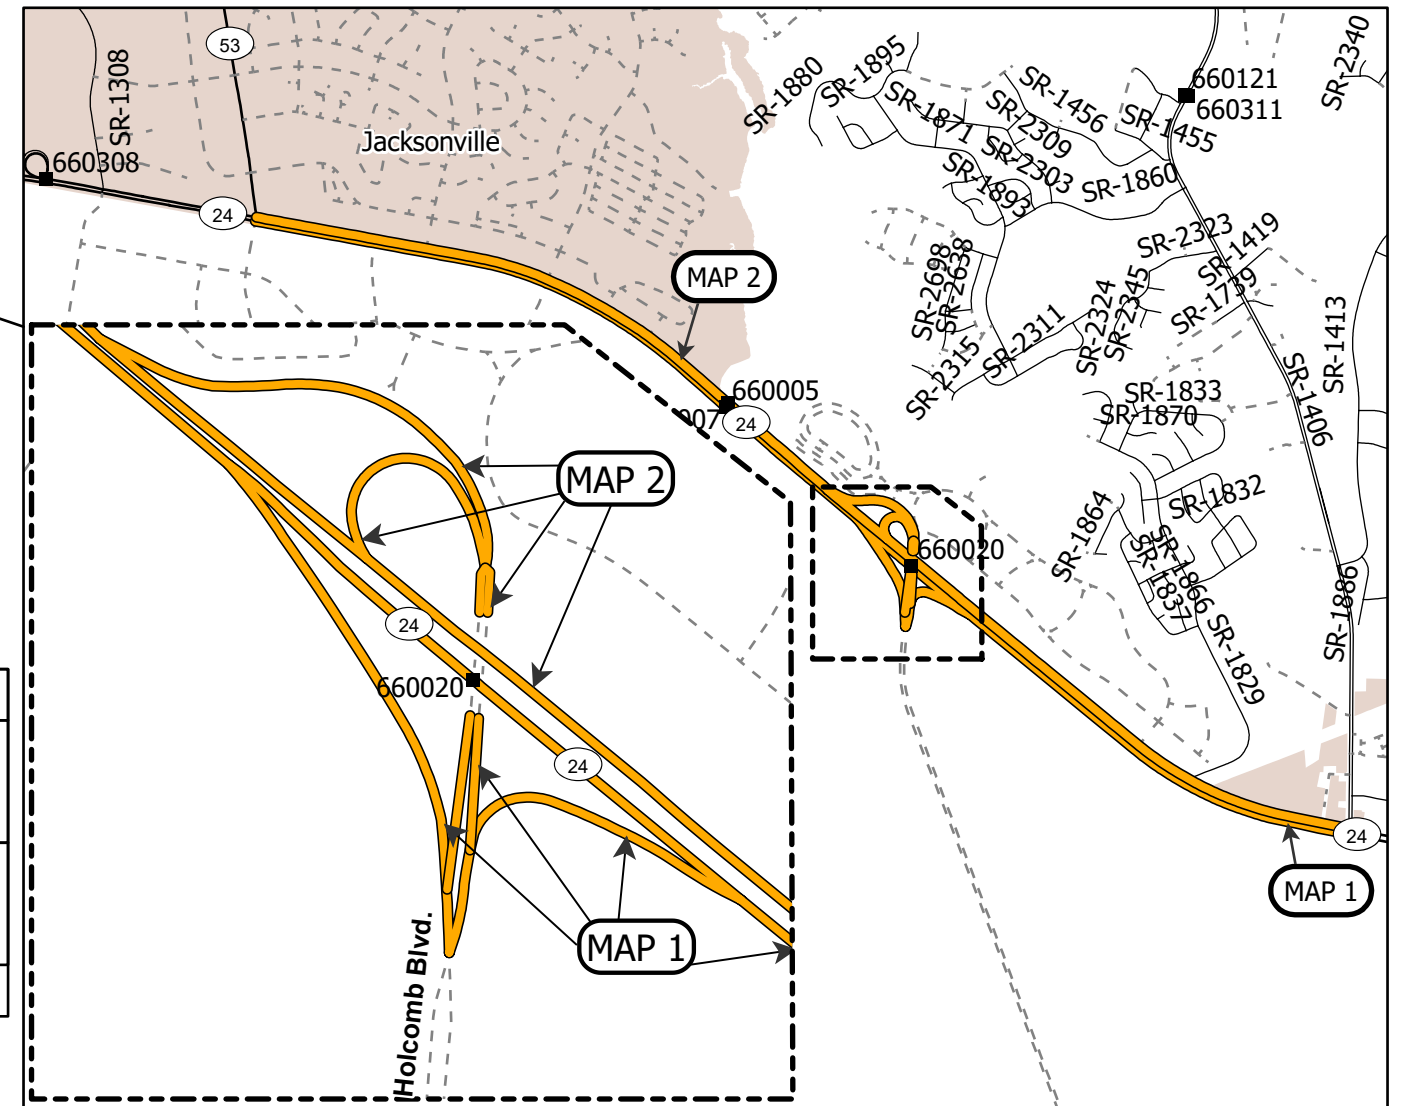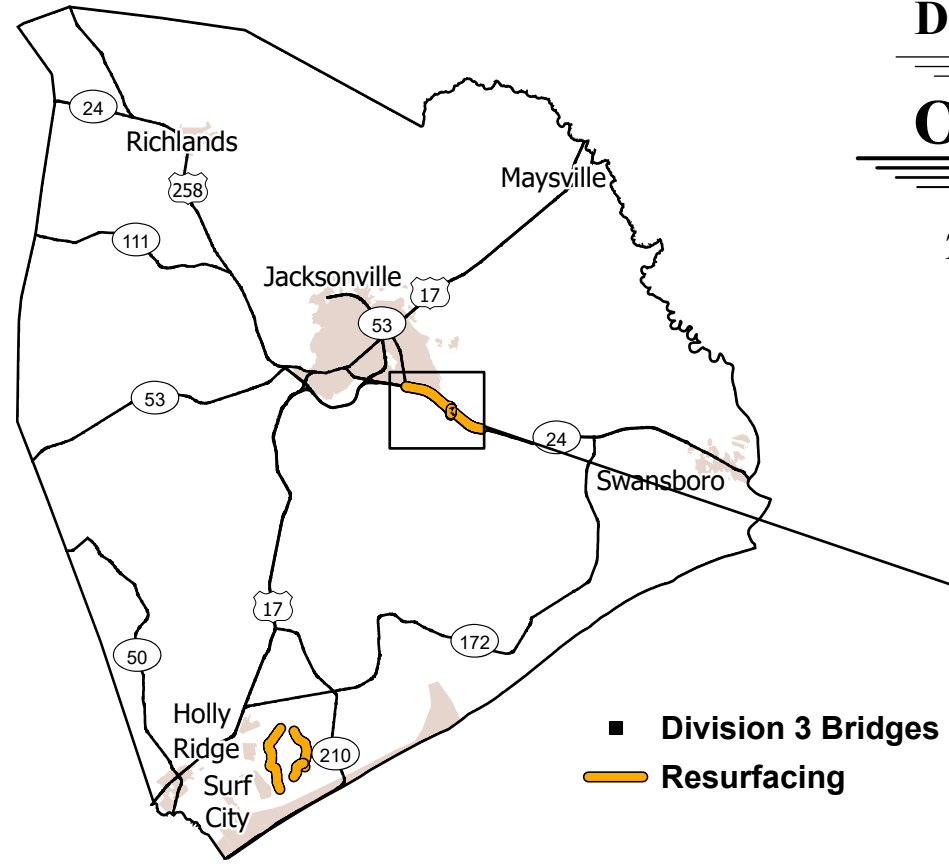

| MAP | ROUTE | Description | TYPE |
|-----|---------|--|-------------|
| 1 | NC 24 E | FROM NC HWY 53 (WESTERN BLVD) TO SR 1406 (PINEY GREEN RD) [MP 23.97 - MP 27.87] | Resurfacing |
| 2 | NC 24 W | FROM SR 1406 (PINEY GREEN RD) TO NC HWY 53 (WESTERN BLVD) [MP 12.50 - MP 16.53] | Resurfacing |

PROJECT LENGTH

| MAP | MILES |
|-----|-------|
| 1 | 3.9 |
| 2 | 3.91 |

Prepared in the Office of:
DIVISION OF HIGHWAYS
5501 BARBADOS BLVD., CASTLE HAYNE, NC, 28429

This exhibit does not meet NC 47-30 requirements and therefore is not intended for design, construction, or recording or transfer of title.

